



* 0 0 B R E A K 0 0 *



www.aisimc.com

**ADVANCED
IMAGING
SYSTEMS**

An Information
Management Company

City of Charlotte – Planning Dept. Scanning Rezoning Files

Petition # _____

Document type:

- Applications
- Correspondence
- Department Comments
- Land Use Consistency
- Mail Info
- Mapping
- Other
- Site Plans



* 0 0 B R E A K 0 0 *

Petition #: 94-34


Petitioner: Mecklenburg County

Hearing Date: April 18, 1994

Zoning Classification (Existing): UMUD

Zoning Classification (Requested): UMUD-O

Location: Approximately 2.2168 acres located between E. 4th Street and E. Trade Street west of S. McDowell Street.

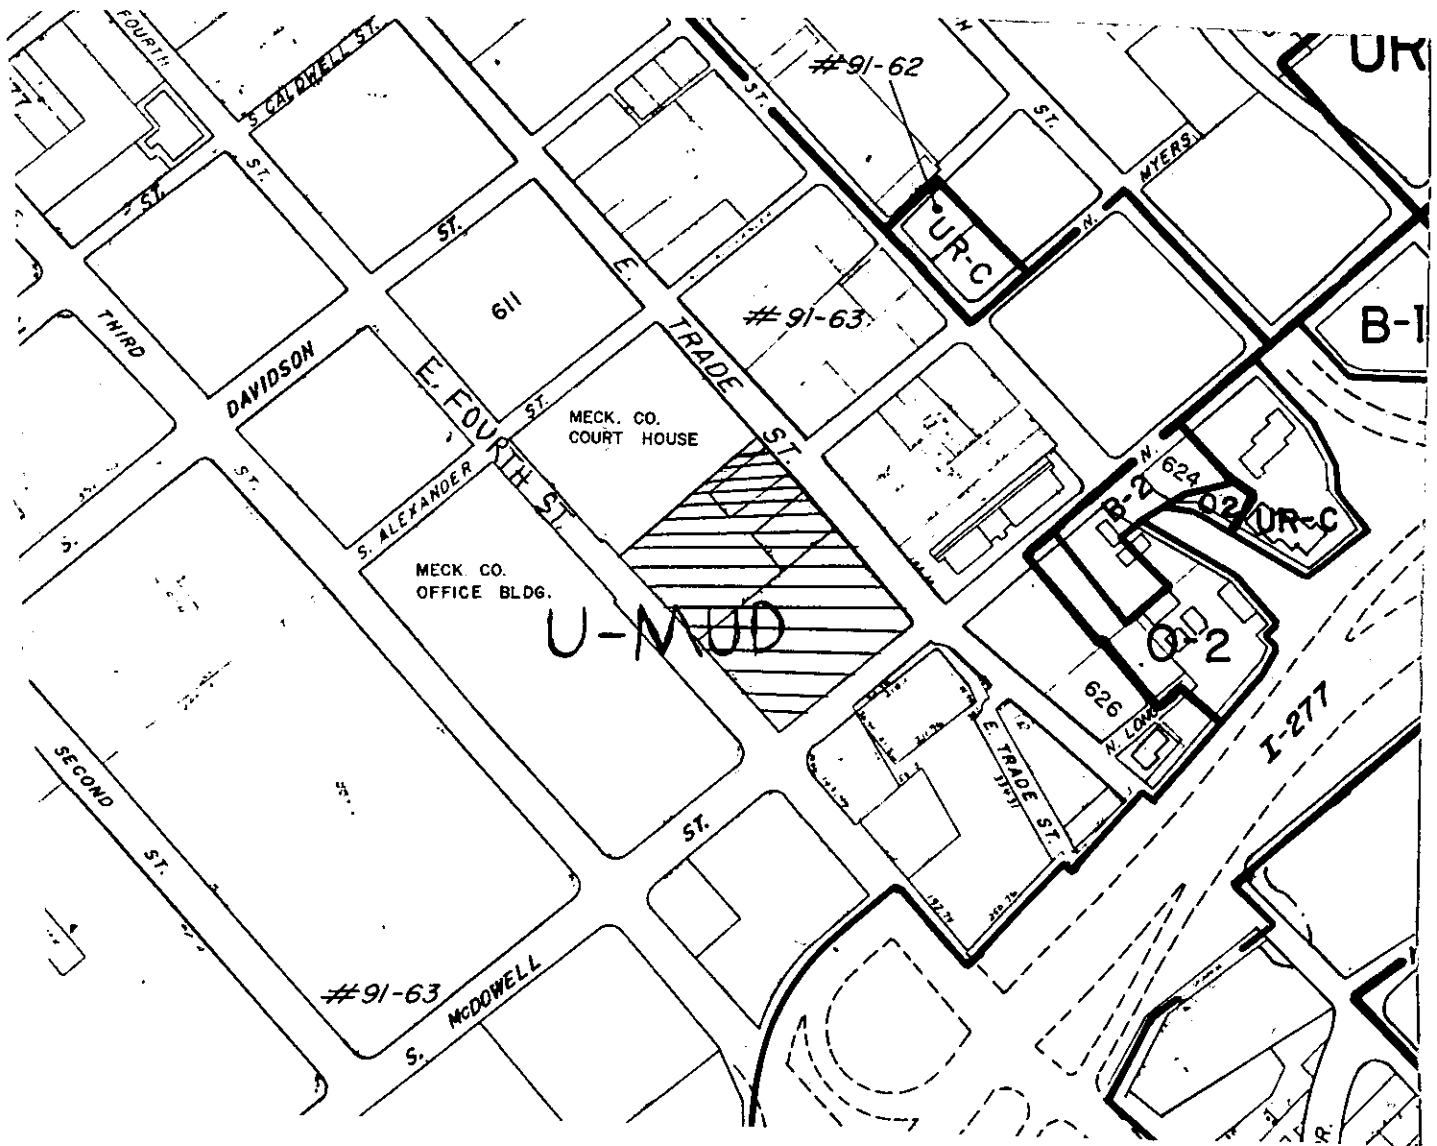

Zoning Map #(s): 102

Scale: 1" = 400'