



\* 0 0 B R E A K 0 0 \*



**ADVANCED  
IMAGING  
SYSTEMS**

www.aisimc.com

An Information  
Management Company

# City of Charlotte – Planning Dept. Scanning Rezoning Files

Petition # \_\_\_\_\_

## Document type:

- Applications
- Correspondence
- Department Comments
- Land Use Consistency
  - Mail Info
  - Mapping
  - Other
- Site Plans



\* 0 0 B R E A K 0 0 \*

Petition #: 96-10


Petitioner: Collins & Aikman Corp.

Hearing Date: January 16, 1996

Zoning Classification (Existing): B-1(CD) and O-15(CD)

Zoning Classification (Requested): ~~B-1(CD)~~, B-1(CD) and O-2(CD)

Location: Approximately 85.62 acres located to the east and west of McCullough Drive south of West W.T. Harris Boulevard.

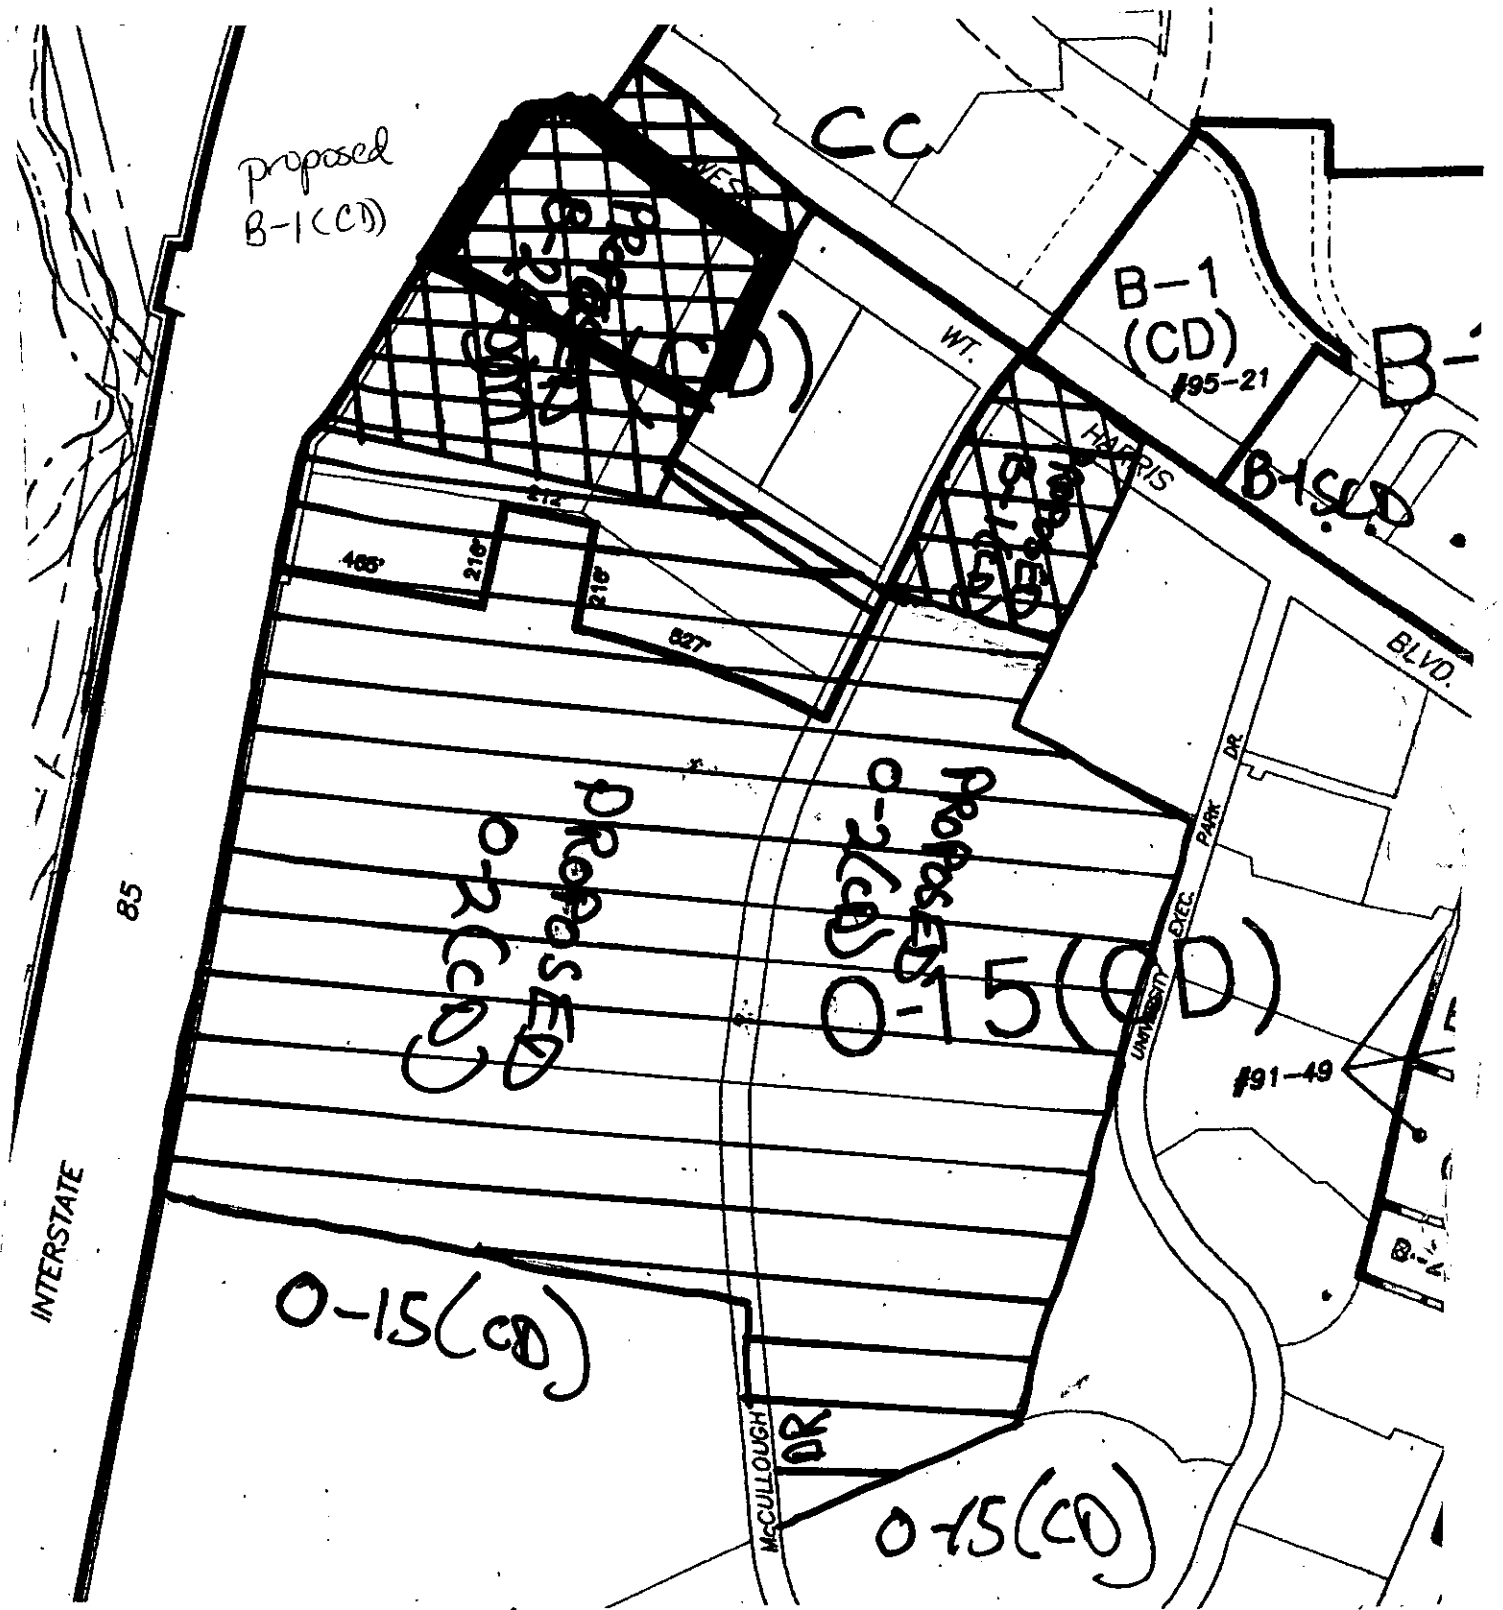

O-15(CD) to B-1(CD)      B-1(CD) SPA  
 O-15(CD) to O-2(CD)      Scale: 1" = 400'

Zoning Map #(s): 58