



* 0 0 B R E A K 0 0 *



ADVANCED
IMAGING
SYSTEMS

www.aisinc.com

An Information
Management Company

City of Charlotte – Planning Dept. Scanning Rezoning Files

Petition # _____

Document type:

- Applications
- Correspondence
- Department Comments
- Land Use Consistency
 - Mail Info
 - Mapping
 - Other
- Site Plans



* 0 0 B R E A K 0 0 *

Petition #: 97-26


Petitioner: Dr. Stephanie Ballentine

Hearing Date: March 17, 1997

Zoning Classification (Existing): O-6(CD)

Zoning Classification (Requested): O-1(CD)

Location: Approximately 0.36 acres located south of The Plaza and on the east side of Matheson Avenue.

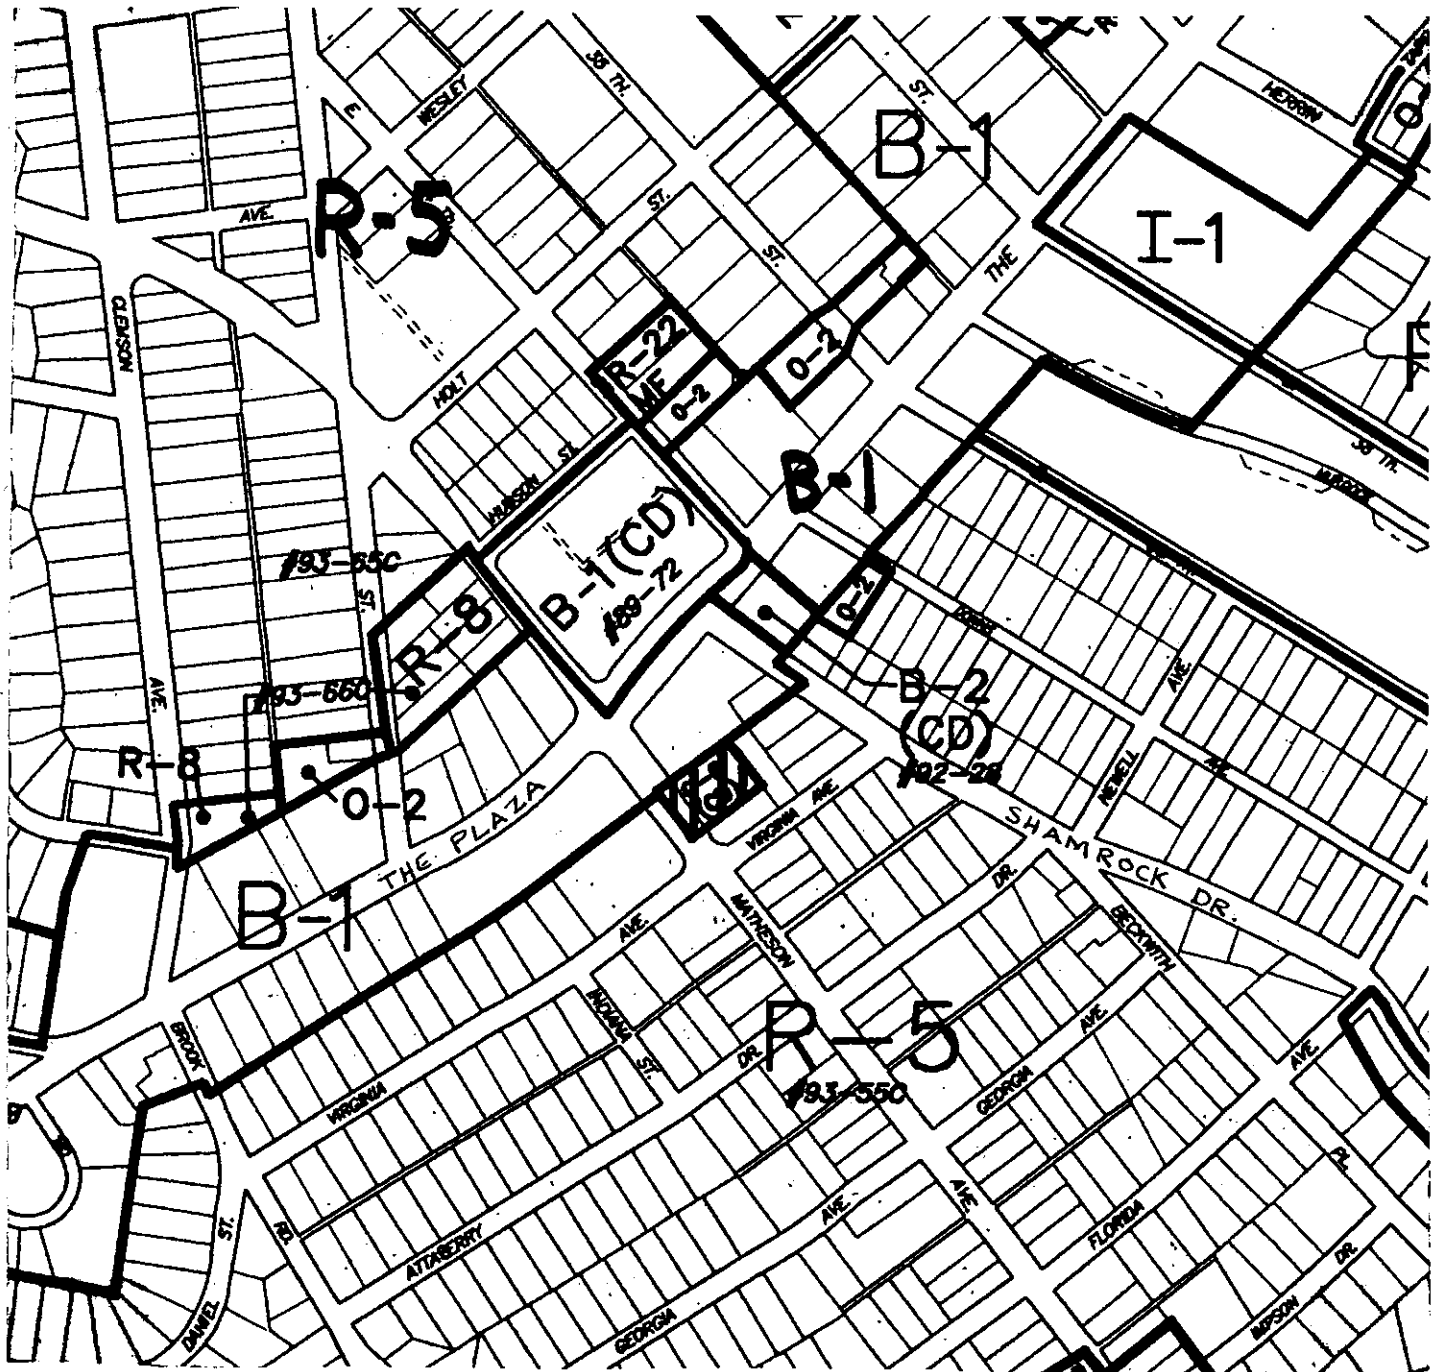

Zoning Map #(s): 89

Scale: 1" = 400'