




* 0 0 B R E A K 0 0 *

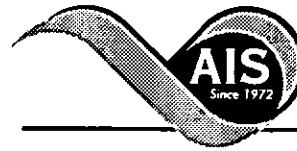

ADVANCED
IMAGING
SYSTEMS

An Information
Management Company

www.aisimc.com

City of Charlotte – Planning Dept. Scanning Rezoning Files

Petition # _____

Document type:

- Applications
- Correspondence
- Department Comments
- Land Use Consistency
 - Mail Info
 - Mapping
 - Other
- Site Plans



* 0 0 B R E A K 0 0 *

Petition #: 97-28


Petitioner: Hillco, LTD - Britthaven, Inc.

Hearing Date: March 17, 1997

Zoning Classification (Existing): B-1 S.C.D. and CC

Zoning Classification (Requested): O-1(CD)

Location: Approximately 1.47 acres located in the University Place area on the east side of Glenwater Drive.

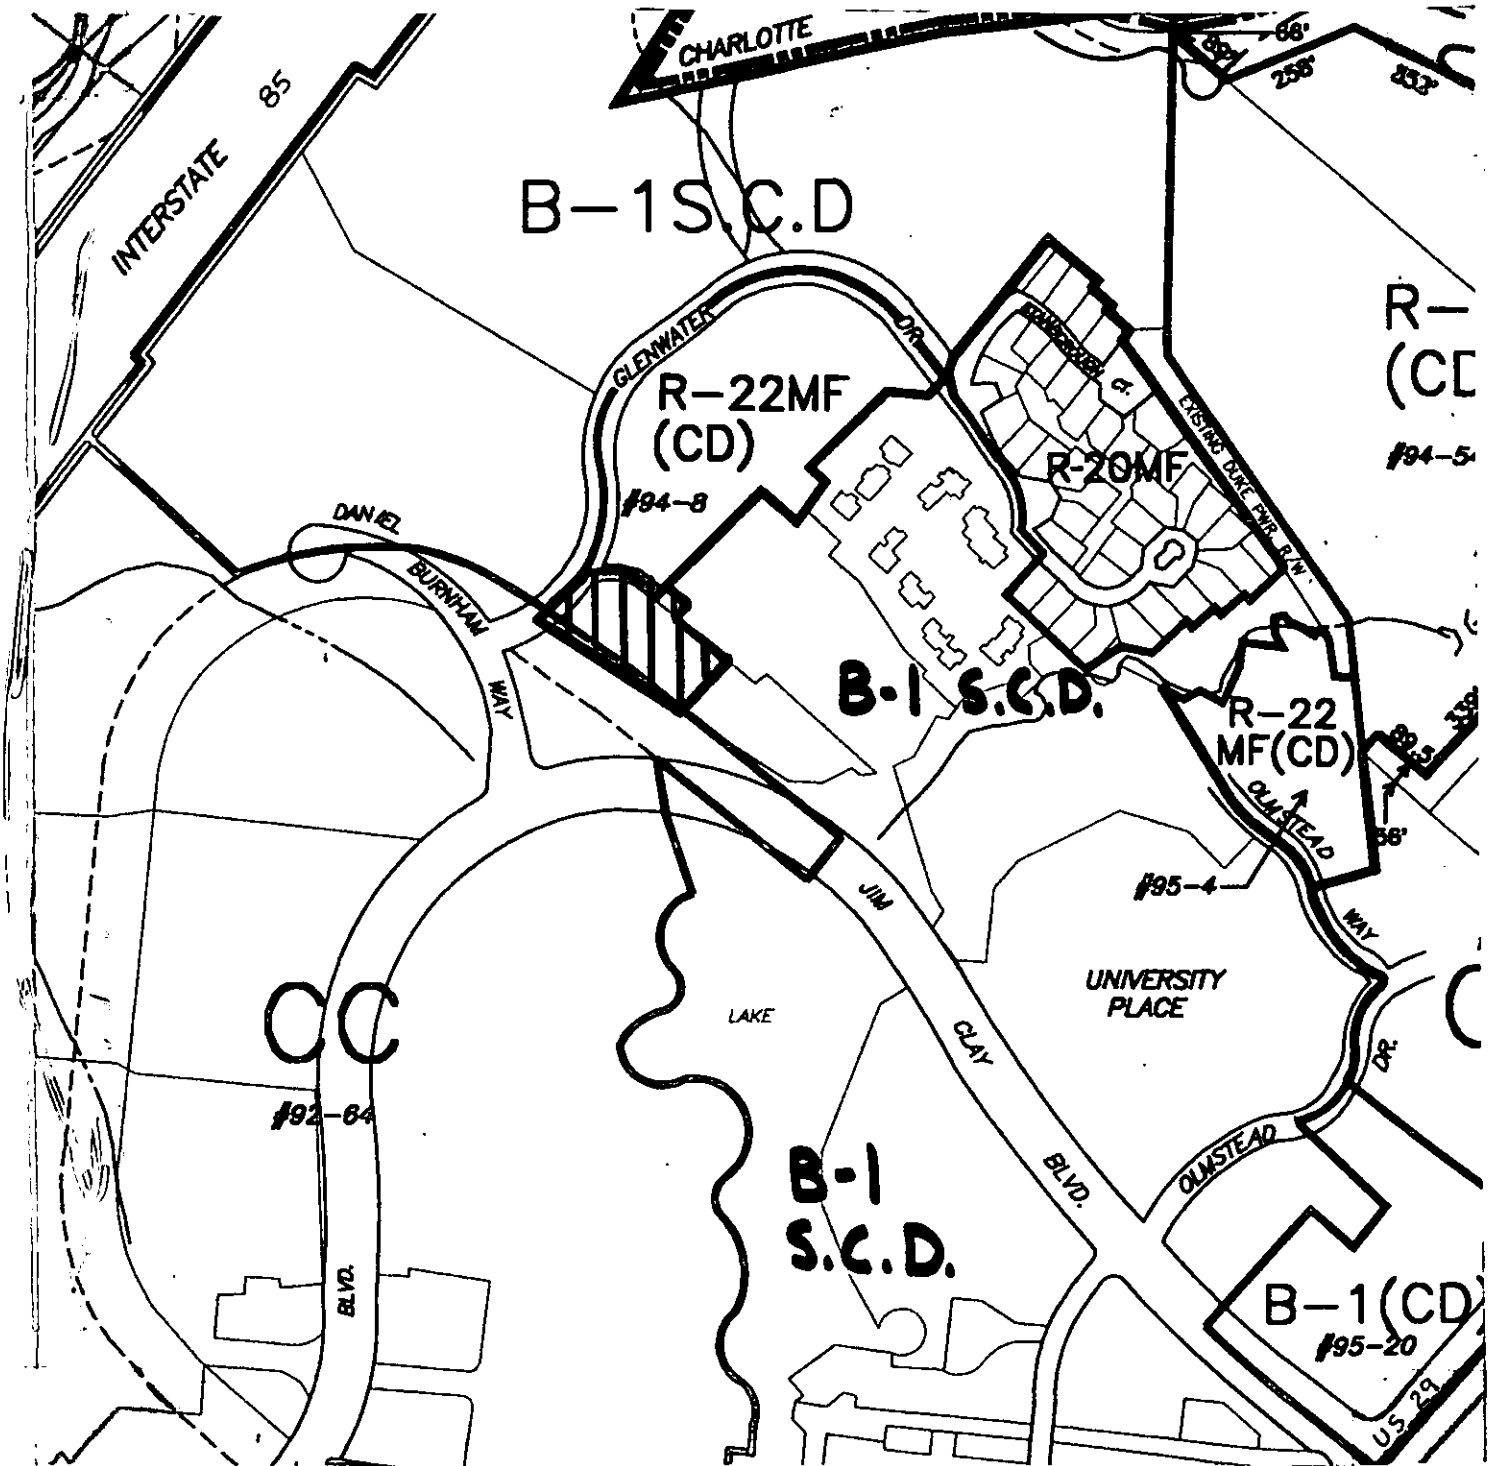

Zoning Map #(s): 58

Scale: 1" = 400'