



* 0 0 B R E A K 0 0 *



**ADVANCED
IMAGING
SYSTEMS**

www.aisimc.com

An Information
Management Company

City of Charlotte – Planning Dept. Scanning Rezoning Files

Petition # _____

Document type:

- Applications
- Correspondence
- Department Comments
- Land Use Consistency
 - Mail Info
 - Mapping
 - Other
- Site Plans



* 0 0 B R E A K 0 0 *

Petition #: 98-71


Petitioner: E. C. Griffith Company

Hearing Date: July 20, 1998

Zoning Classification (Existing): R-3

Zoning Classification (Requested): R-12MF(CD)

Location: Approximately 20.9 acres located on the west side of Randolph Road at the intersection with Billingsley Road and north of Meadowbrook Road.

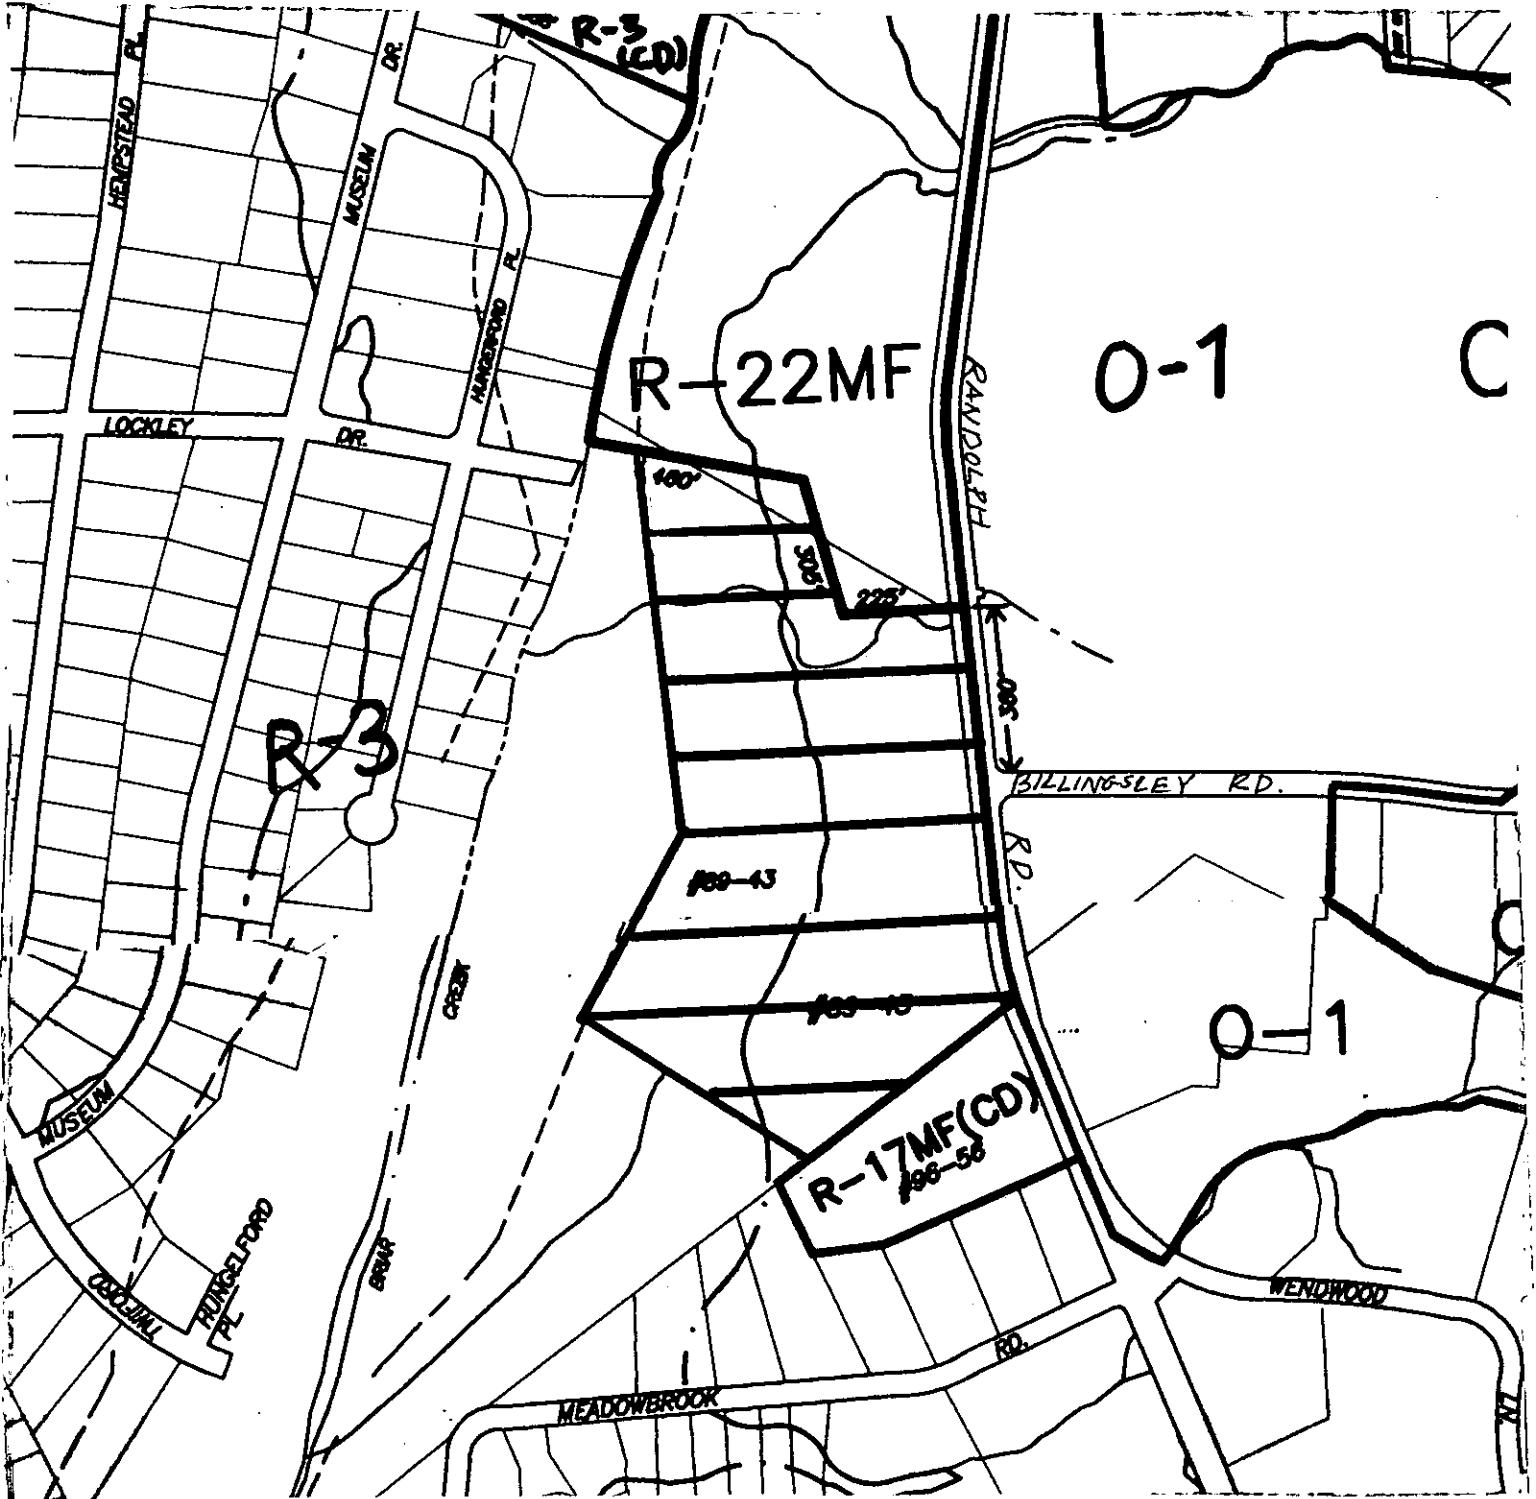

Zoning Map #(s): 112 & 124

Scale: 1" = 400'