


Whitehall

Whitehall Limited Partnership

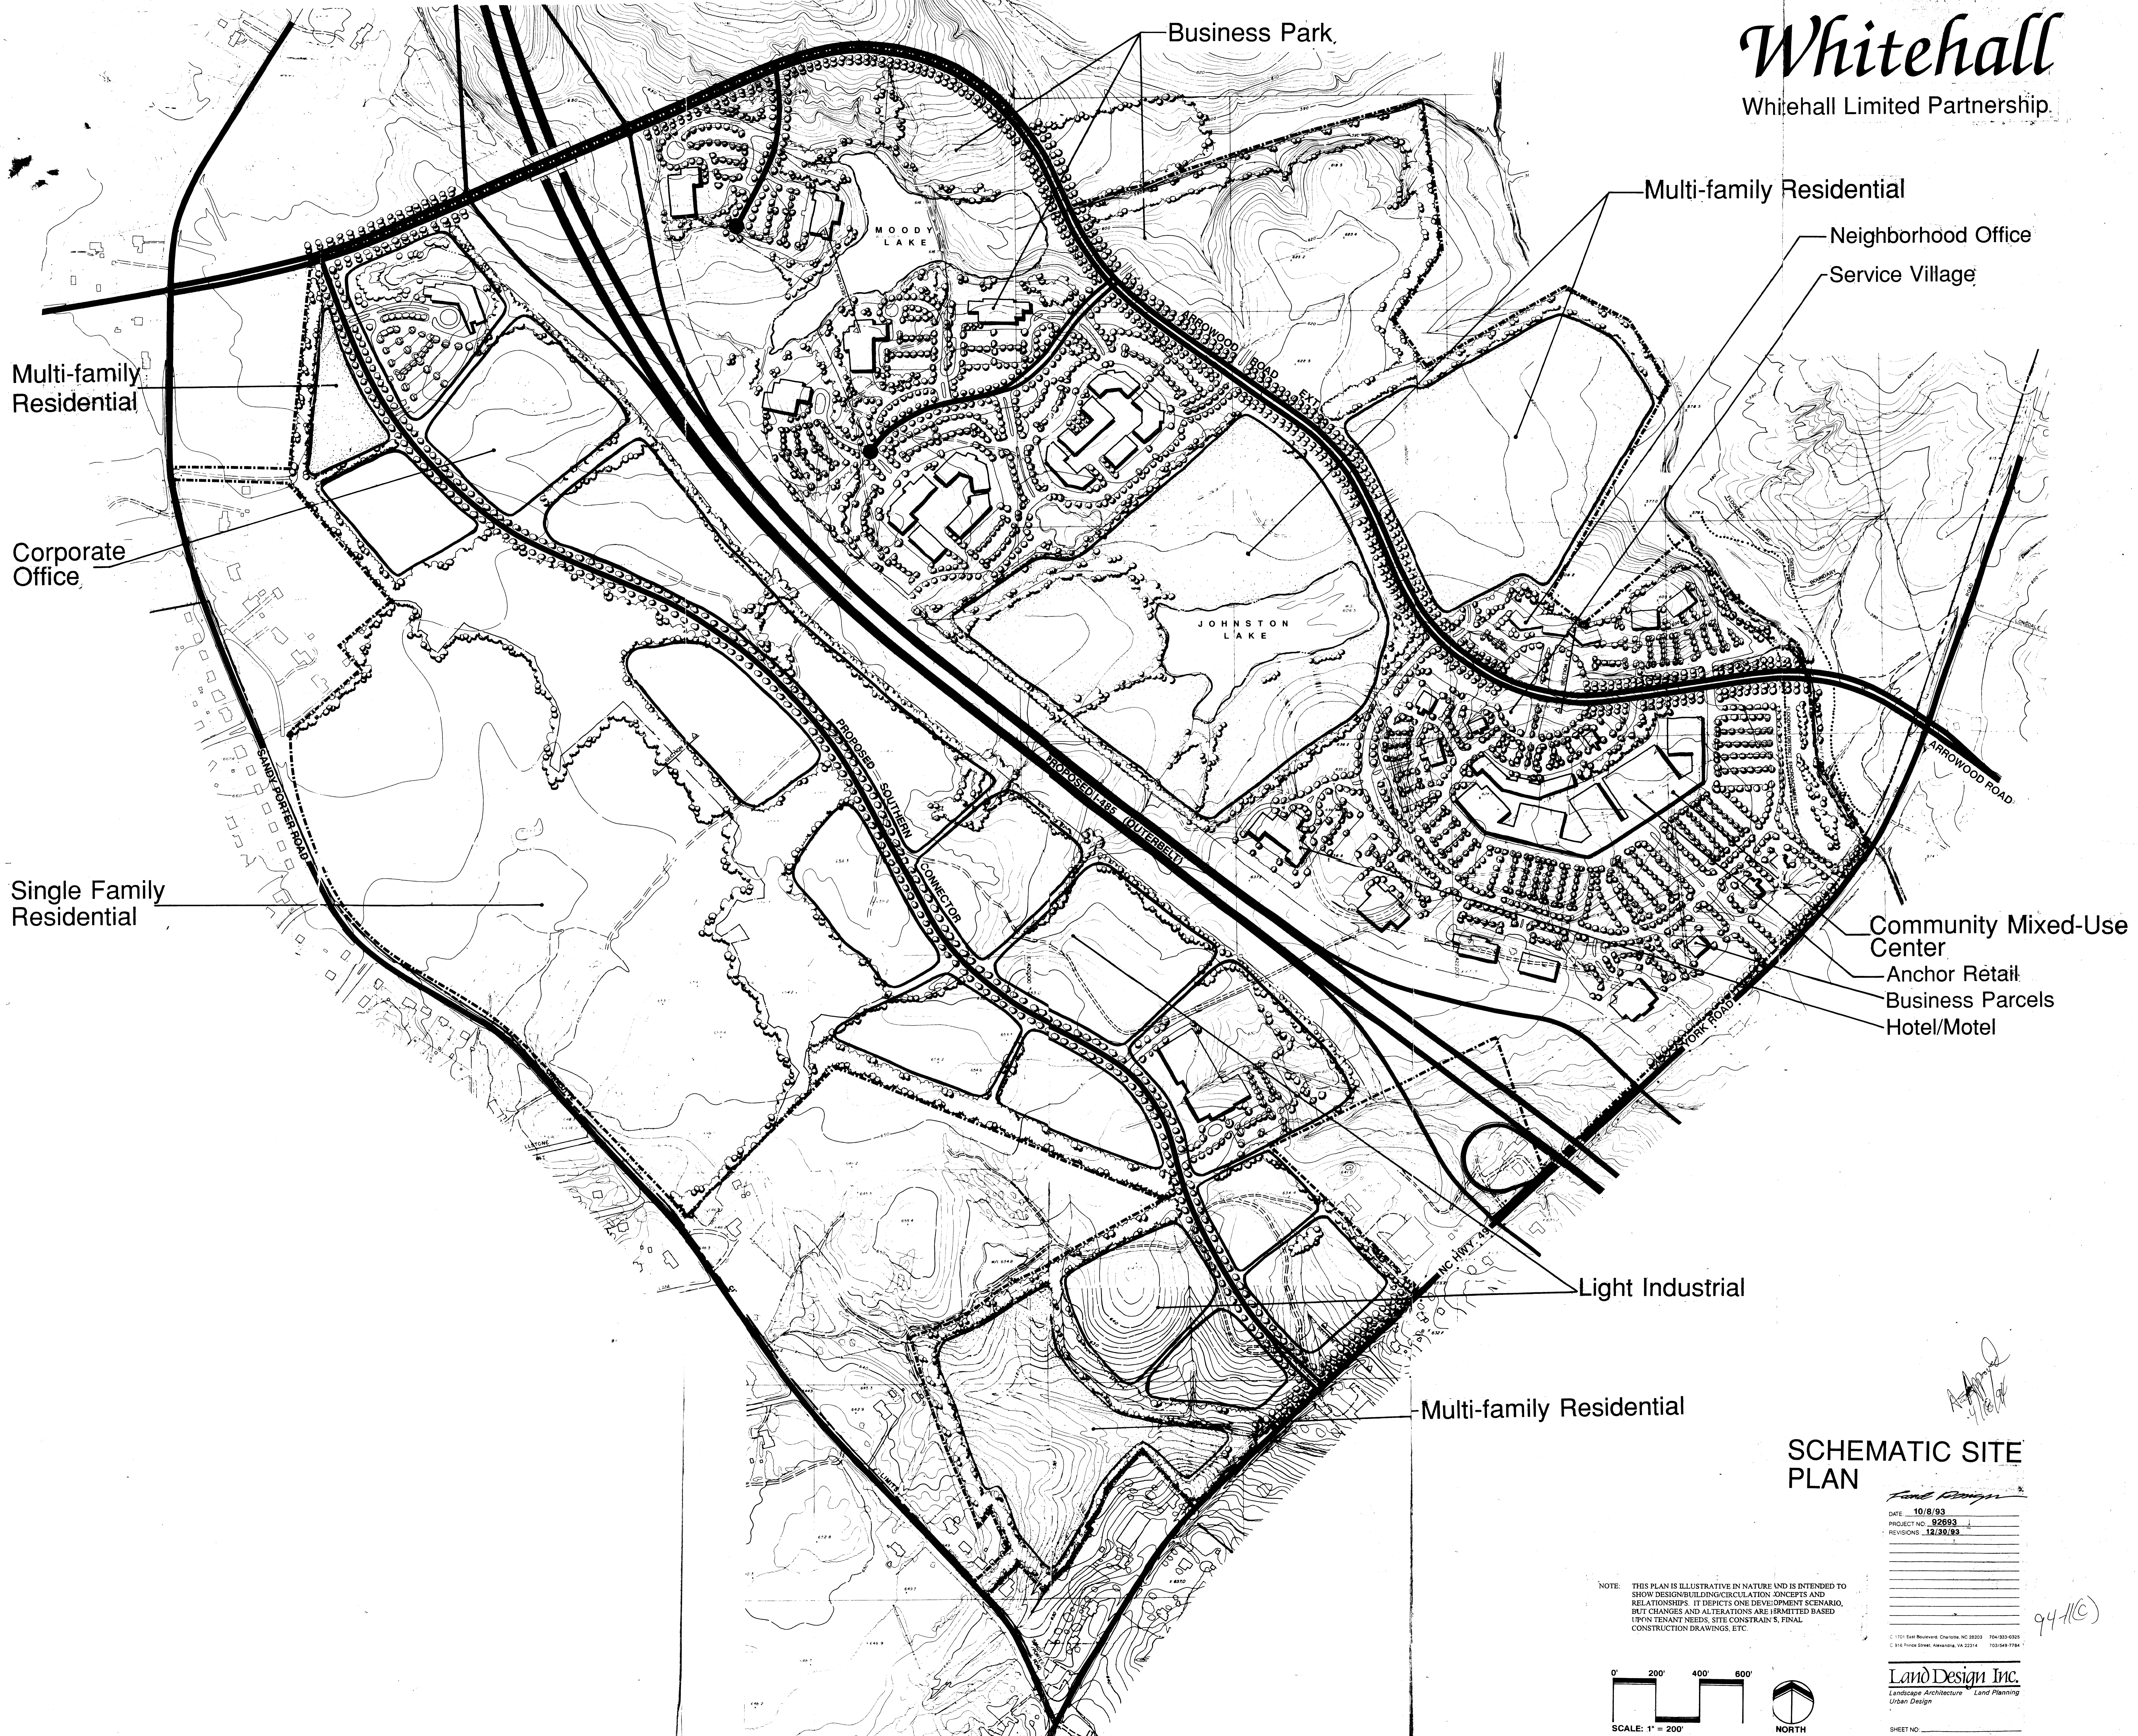


SCHEMATIC SITE PLAN

Land Design Inc.

DATE	10/8/93
PROJECT NO.	92093
REVISIONS	12/30/92

NOTE: THIS PLAN IS ILLUSTRATIVE IN NATURE AND IS INTENDED TO SHOW DESIGN BUILDING CIRCULATION CONCEPTS AND RELATIONSHIPS. IT DEPICTS ONE DEVELOPMENT SCENARIO, BUT CHANGES AND ALTERATIONS ARE PERMITTED BASED UPON TENANT NEEDS, SITE CONSTRAINTS, FINAL CONSTRUCTION DRAWINGS, ETC.

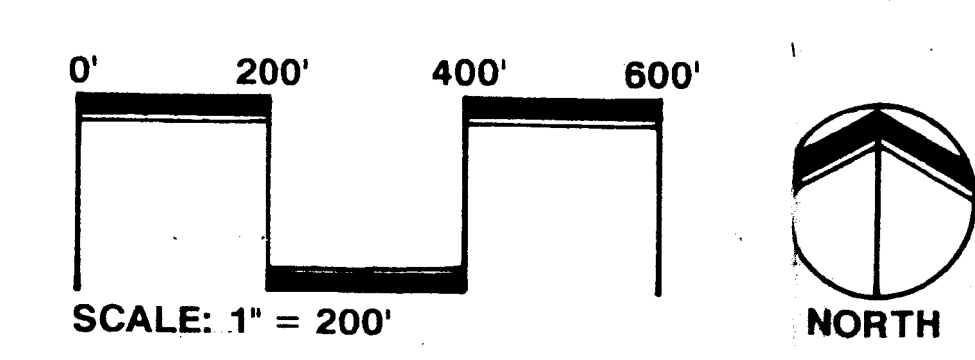

Land Design Inc.
Landscape Architecture Land Planning
Urban Design

SHEET NO. _____ OF _____

94-11(C)