



PETITION #2017-033

THE VILLAGE AT CONCORD MILLS
CHARLOTTE, NORTH CAROLINA

SPECTRUM PROPERTIES RESIDENTIAL, INC.
201 SOUTH TRYON STREET, SUITE 550
CHARLOTTE, NC 28202
(704) 358-1000

TECHNICAL
DATA SHEET

SCALE: 1:200

PROJECT #: 504-004
DRAWN BY: SK
CHECKED BY: TH

JANUARY 18, 2016

REVISIONS:
1. 02.03.17 UPDATED NOTES PER STAFF REVIEW

RZ-1


Development Data:

SITE AREA = ± 29.08 ACRES
EXISTING ZONING = CC
PROPOSED ZONING = CC (SPA)
PROPOSED USES = 322 DWELLING UNITS

Development Notes:

- Development of the site will be controlled by the standards depicted on this site plan and by the standards of the City of Charlotte Zoning Ordinance. The development depicted on this plan is intended to reflect the general arrangement of proposed uses on the site, but the exact details of configuration, placement, and size of individual site elements may be altered or modified within the limits prescribed by the ordinance as specified in Section 6.004(2) during the design development and construction phases. The proposal is intended to enable the development of a mixed-use community composed of office, multifamily, and neighborhood retail and service uses.
- The site may be developed for any use allowed in the CC district as allowed by the ordinance in accordance with the standards of that district and the restrictions of this site plan as noted below, except that no restaurant will be allowed to have a drive through window. The Petitioner will construct a mixed use development in general conformity with the schematic plan which will include additional landscaping and pedestrian features with a special emphasis on the intersection of Mallard Creek Rd. and Odell School Rd. This emphasis will also be accomplished through the use of reduced setbacks and arrangement of buildings at the intersection to focus attention at the center of the site. Further, the Petitioner will provide pedestrian connections from within the site to other site elements and uses and to public sidewalks, balancing the need for vehicular as well as pedestrian access. The Petitioner may place retail uses within office buildings on the site as well as within the buildings will not be counted toward the total retail floor area located elsewhere on the site. Any such retail space will be limited to 70% of the first floor area of the building and may only be located in multi-story buildings of at least 20,000 square feet of total floor area.
- Residential densities may vary in different portions of the site in keeping with the various dwelling types. Residential uses may be located within any portion of the site including retail and office areas as well as on the site and within the site. Uses within the retail portion of the site may include a neighborhood oriented uses such as a supermarket, dry cleaners, personal services, and there will be no direct access from any out parcel to the adjoining public streets. Pedestrian paths may be located on an out parcel to be designed as part of the overall development in terms of consistent landscaping, signage, and structural details. These uses will not be considered as out parcels for the site. No freestanding retail uses may be located within portions of the site designated on the site plan for residential uses. Parking areas to serve uses on the site will be located generally toward the center of development sites so that buildings may extend primarily to the street frontage. On street parking on internal streets may be utilized to reduce the size of off street parking facilities. Notwithstanding the allowances noted above, the Petitioner reserves the right to substitute residential uses for all or part of the areas designated as office uses on the southeast quadrant of the Mallard Creek Rd./Odell School Rd. intersection, generally referred to as the 'retail corner'.
- Access to the site will be provided by connections to the new Mallard Creek Rd. and by connections to both existing and the new Odell School Rd. as shown on the Technical Data Sheet. All driveway and street connections are subject to approval by NCDOT, Mecklenburg County and/or CDOT depending on jurisdiction. Until these new roads are constructed, access will be provided to the existing alignments of Mallard Creek Rd., Odell School Rd., and Ridge Rd.
- Buffer areas will be developed in accordance with Section 12.302. Required buffers on the site may be eliminated if the adjacent streets are reworked such that buffers are no longer required.
- Stormwater detention facilities will be designed to meet the applicable standards of Charlotte/Mecklenburg Stormwater Services.
- The Petitioner will dedicate 100' of right-of-way for the new alignments of Mallard Creek Rd. and for the portion of Odell Rd. that falls on the site as the site develops or in conjunction with a public/private right-of-way for any portion of any existing public streets that may remain within or adjoin the site as currently prescribed by and administered under the Charlotte Subdivision Ordinance. The Petitioner reserves the right to seek the abandonment of existing public streets that may fall within the site if those streets are not needed for the development of the site.
- The Petitioner will construct a portion of Mallard Creek Rd. and Odell School Rd. which falls on the site to a cross section determined jointly by the Petitioner and NCDOT and CDOT staff, said construction will be completed in phases as the site develops. The Petitioner's obligation for any such construction will be determined in concert with the Traffic Impact Study submitted as part of this Petition. Nothing in this section prohibits a public/private venture for the construction of any or all of these roads, and under such circumstances, the actual construction of the roads may be accomplished by an entity other than the Petitioner. Development of any portion of the site will either use existing public streets or will only occur as portions of new streets are constructed. Construction of residential or office uses that utilize existing Odell School Rd. may commence at any time after the approval of this petition. All other developments may only commence after contracts have been let for the construction of the portions of new Odell School Rd. and Mallard Creek Rd. that will provide access to those sites and those uses may not receive a Certificate of Occupancy until that portion of the new road is completed and open to traffic.
- If NCDOT modifies the design of the I-485/Mallard Creek Rd. interchange from a suburban diamond to an urban diamond or other similar more compact interchange plan, the Petitioner reserves the right to modify the design of the affected portions of the site and after the appropriate rezoning process, incorporate any such areas and appropriate development rights into the site administratively.
- Development on the site may utilize public, private, or a combination of public and private streets within the site. Setbacks from public or private streets anywhere on the site may be reduced in accordance with the provisions of the CC district. Development along the portions of existing Odell School Rd. that will remain will observe the standard CC district setback when property across Odell School Rd. is not within the boundaries of this site plan.
- At the time that this Petition is being considered (January 2016), the Charlotte Area Transit System (CATS) is in the process of developing detailed transit plans for the Northeast Corridor, which includes this site. Preliminary studies indicate that there is a high probability that a RTD will pass through this site, suggesting a change in the role of this site to one that should provide for and support rapid transit service stations. At such time as a rapid transit route is established and at such time that transit service stations commence, all of the development allowances on this site for the number of residential units and office floor area may be administratively increased by 20% without the need for a formal Site Plan Amendment. This additional allowance is in recognition of the availability of corridors. Further, the Petitioner will coordinate with CATS on the location of transit stop or station on the site and will reserve a site not to exceed one acre for use as a transit stop or station. The exact location of that site will be jointly agreed to by the Petitioner and CATS, and the reservation of said site shall be in force until the earlier of the expiration of 5 years from the approval of the rezoning of this site or such time as CATS may determine and notify the Petitioner that such a site is not needed within the area covered by this site plan.
- Any detached lighting on the multifamily and office portions of the site will be limited to 22 feet in height.
- Signage will be permitted in accordance with applicable Zoning standards for the type of use for which the signage is proposed. Signage for multifamily uses will be that which is allowed in multifamily districts and signage for office uses will be that which is allowed in office districts. Signage for retail uses will be that which is allowed in the CC district, except that detached signs identifying individual sites will be limited to ground mounted signs no more than 50 square feet in area and 4 feet in height.
- Parking will be provided which will meet or exceed the standards of the Zoning ordinance.
- Screening will conform to the applicable standards of Section 12.303 of the Zoning ordinance.
- All dumpsters on the site will be screened with a solid enclosure with gates.
- Buildings within the retail portion of the site will be one to three stories in height and buildings within the office portion of the site will range from one to five stories in height. Residential uses may be incorporated within both retail and/or office buildings.
- Pedestrian paths and paths will be installed within the site as the various components develop to create a network of both public sidewalks and other pedestrian linkages between the site components. Pedestrian lighting will be installed throughout the various components of the site as they develop along public sidewalks and other pedestrian ways within the site.
- Open space elements will be included within the various components of the site consistent with the use in that area. Open squares or plazas will be included within the retail and office areas and both passive and active elements will be included within the residential areas.

THIS IS A SPA (SITE PLAN AMENDMENT) FOR THE SUBJECT (HIGHLIGHTED) PROPERTY ONLY

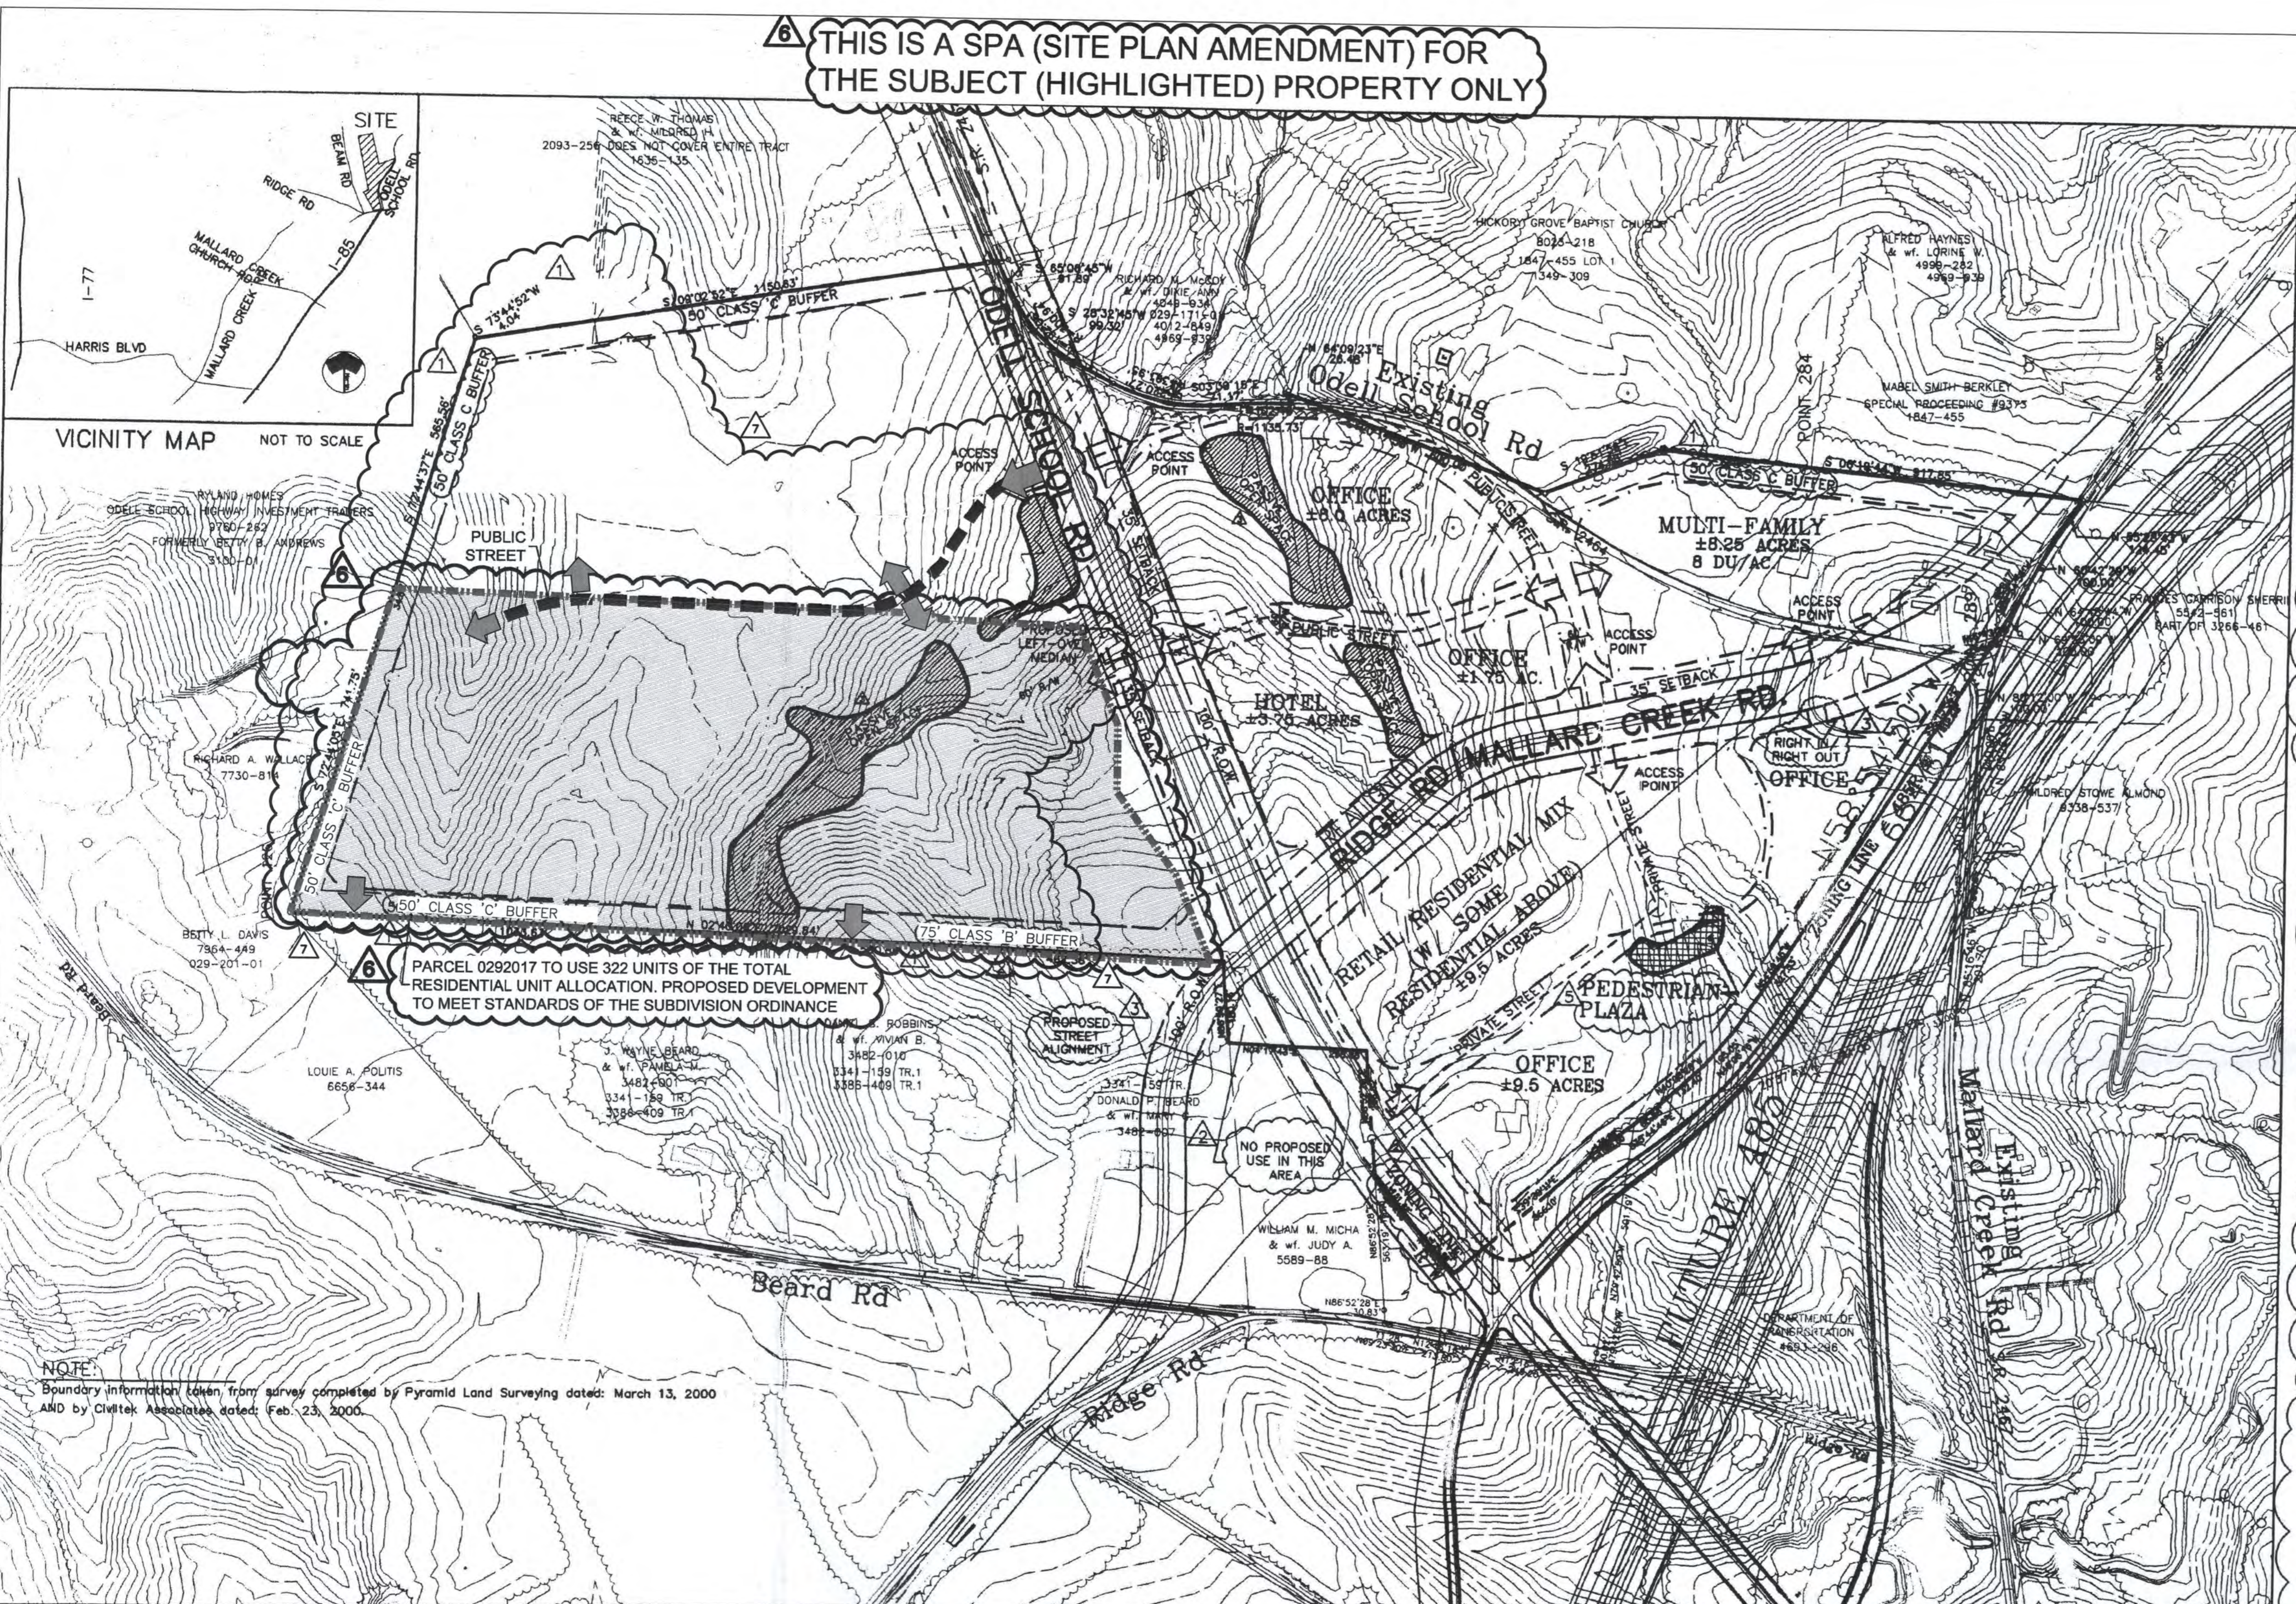

TECHNICAL DATA SHEET

PETITION# 2017-033
FOR PUBLIC HEARING

REVISION: 1/22/01 4/10/01 6/12/01 12/19/16 01/18/17
1/30/01 3/21/01

22. THE PETITIONER MAY CONSTRUCT A PUBLIC STREET WITHIN ALL OR A PORTION OF THE CLASS C BUFFER SHOWN ALONG THE NORTHERN PROPERTY LINE ON THE SITE PLAN. THE STREET ALIGNMENT WILL BE DETERMINED IN CONJUNCTION WITH NORTH CAROLINA DEPARTMENT OF TRANSPORTATION, CHARLOTTE DEPARTMENT OF TRANSPORTATION AND THE CHARLOTTE-MECKLENBURG PLANNING DEPARTMENT. ANY PORTION OF THE BUFFER LOCATED WITHIN THE STREET RIGHT OF WAY OR ABUTTING THE STREET RIGHT-OF-WAY MAY BE ELIMINATED.

Additional Notes per CDOT:
19. The exact location of driveways and street intersections will be determined during the development review process by NCDOT and/or CDOT which ever has jurisdiction over that determination.
20. Development Note 7 is modified in that only 360 multifamily units may be constructed utilizing existing Odell School Rd. and no office or retail development may be constructed until access to such sites may be provided from realigned Mallard Creek Rd. or realigned Odell School Rd. or portion of either of those roads.
21. Building placement in the vicinity of the new intersection of Odell School Rd. and Mallard Creek Rd. will be arranged to allow for wider than standard rights of way and such building plans will be reviewed so as not to conflict with or prohibit the public acquisition of such additional right of way in the future. This references an unadopted standard for a total of 130' of asymmetrical right of way in the vicinity of the intersection with 70' from the centerline on the 'approach' side and 60' on the 'departure' side of the intersection. This reservation will be valid for a period of 10 years from the approval of this request, or until such earlier time as it may be determined by NCDOT or CDOT which ever has jurisdiction over that determination, that additional right-of-way will not be needed.

APPROVED BY
CITY COUNCIL
FEB 20 2017

RECEIVED
FEB 03 2017