



* 0 0 B R E A K 0 0 *



**ADVANCED
IMAGING
SYSTEMS**

www.aisimc.com

An Information
Management Company

City of Charlotte – Planning Dept. Scanning Rezoning Files

Petition # _____

Document type:

- Applications
- Correspondence
- Department Comments
- Land Use Consistency
 - Mail Info
 - Mapping
 - Other
- Site Plans




* 0 0 B R E A K 0 0 *

THIS IS TO CERTIFY THAT ON THE 20 DAY OF MAY 1927 I SURVEYED THE PROPERTY SHOWN ON THIS PLAT, AND THAT THE PROPERTY LINES, WALLS AND BUILDINGS ARE AS SHOWN HEREON; THAT THE BUILDINGS LOCATED ON SAID LOT DO NOT ENCRACH OR PROJECT ON ADJACENT STREETS OR PROPERTY; AND THAT NO ADJACENT BUILDINGS OR WALLS ENCRACH OR PROJECT ON SAID PREMISES.

J. W. SPRATT, COUNTY SURVEYOR
FOR HICKLEBURG COUNTY, N. C.

SIGNED J. W. Spratt, C.S.

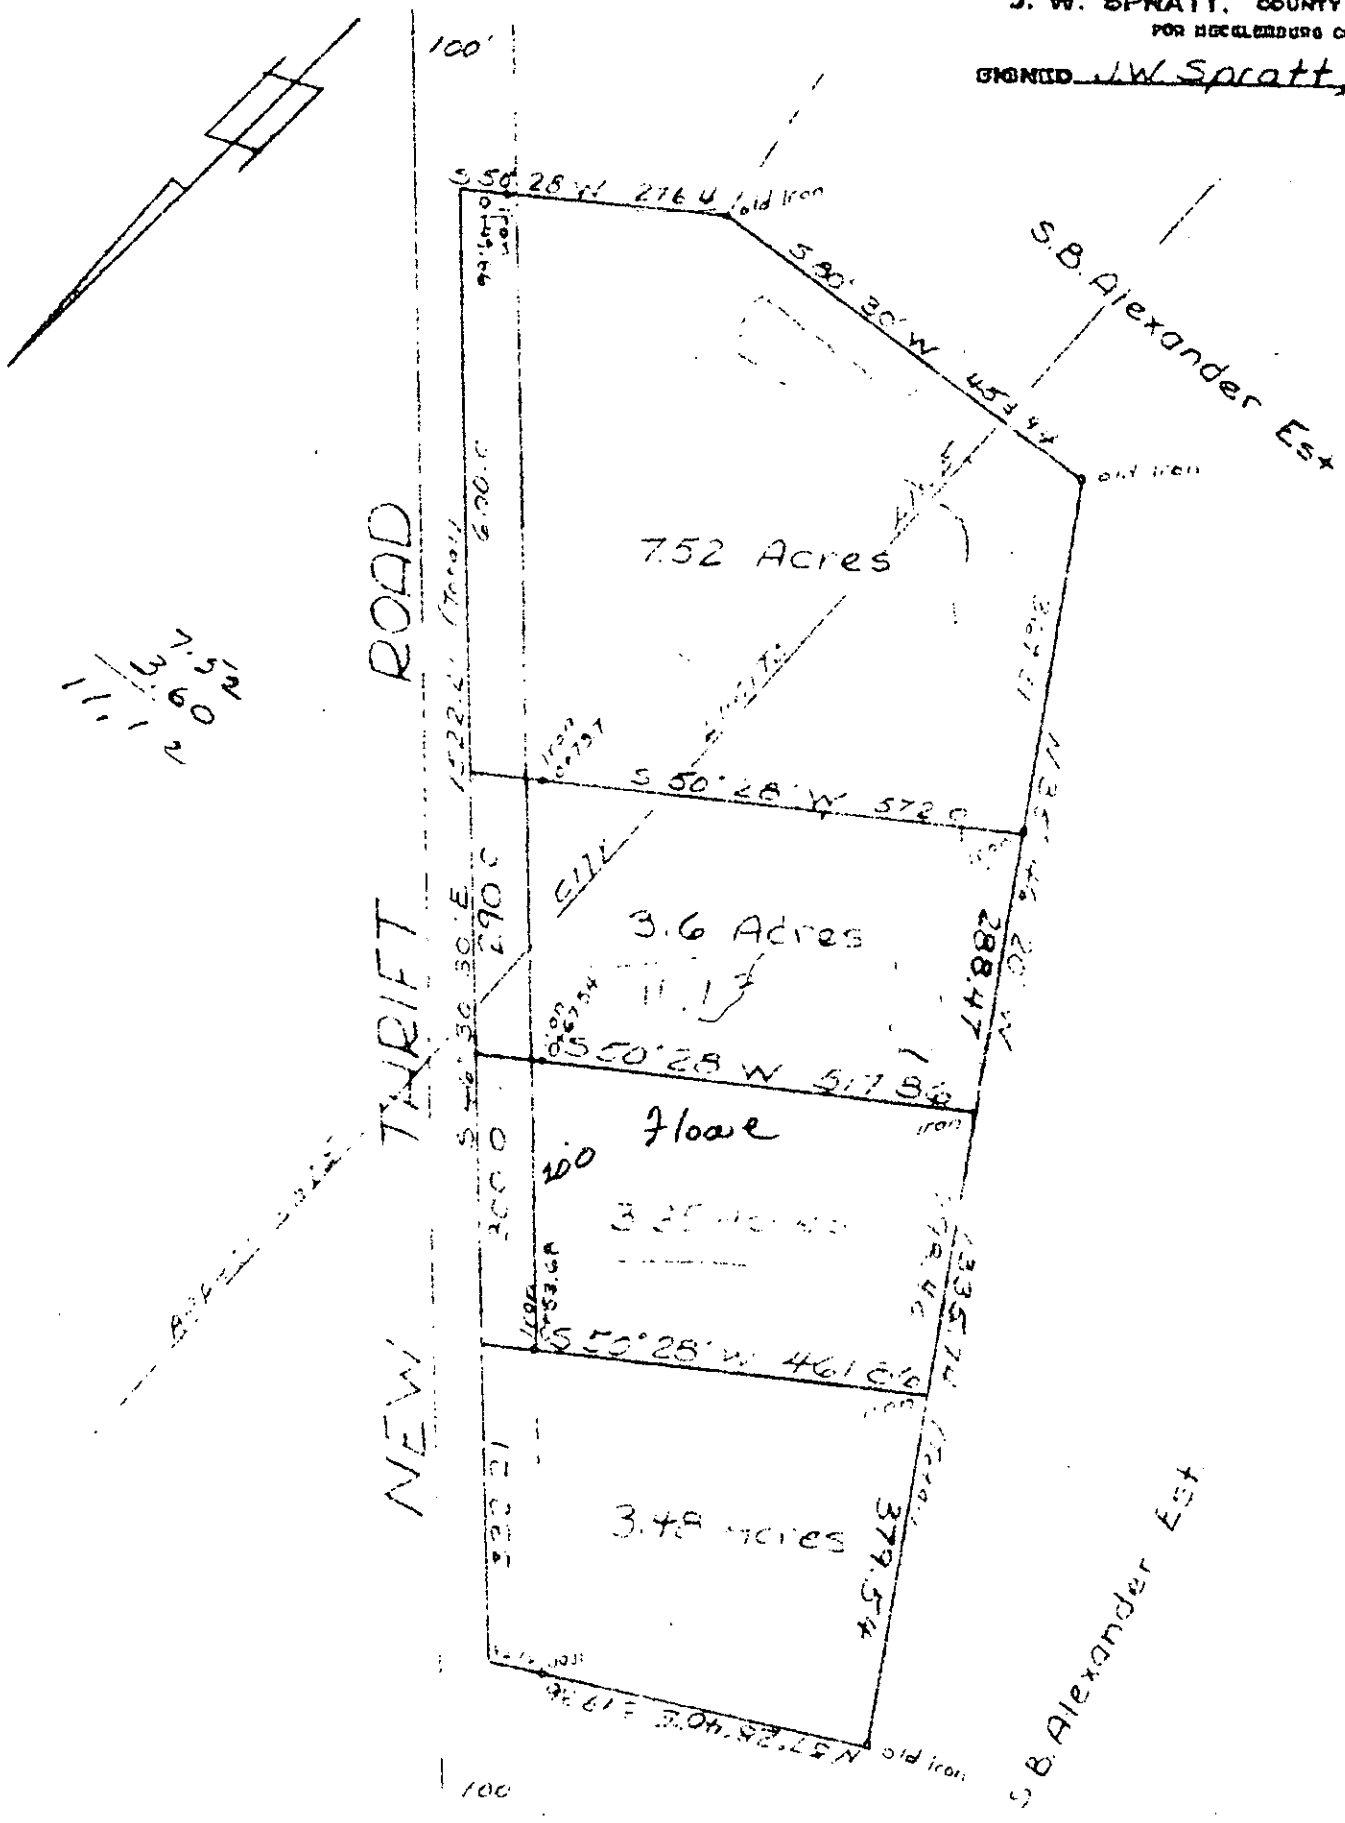

PHYSICAL SURVEY

OF 17.95 Acres

CHARLOTTE, N. C.

PROPERTY OF

A. S. RHYNE & OTHERS

SCALE 1" = 200'

DEED RECORDED

MAP RECORDED