



* 0 0 B R E A K 0 0 *



**ADVANCED
IMAGING
SYSTEMS**

www.aisimc.com

An Information
Management Company

City of Charlotte – Planning Dept. Scanning Rezoning Files

Petition # _____

Document type:


- Applications
- Correspondence
- Department Comments
- Land Use Consistency
 - Mail Info
 - Mapping
 - Other
- Site Plans



* 0 0 B R E A K 0 0 *

I HEREBY CERTIFY THAT I MADE THE SURVEY SHOWN ON THIS PLAT ON THE 28TH DAY OF MAY 1947 AND THAT THE PLAT IS A TRUE AND CORRECT REPRESENTATION OF SAID PROPERTY; THAT THE PROPERTY LINES, WALLS AND BUILDINGS ARE AS SHOWN HEREON AND THAT THERE ARE NO ENCROACHMENTS OF ANY NATURE EXCEPT AS SHOWN HEREON.

SIGNED George M. Meyer, Jr.
 GEORGE M. MEYER, JR.
 Surveyor

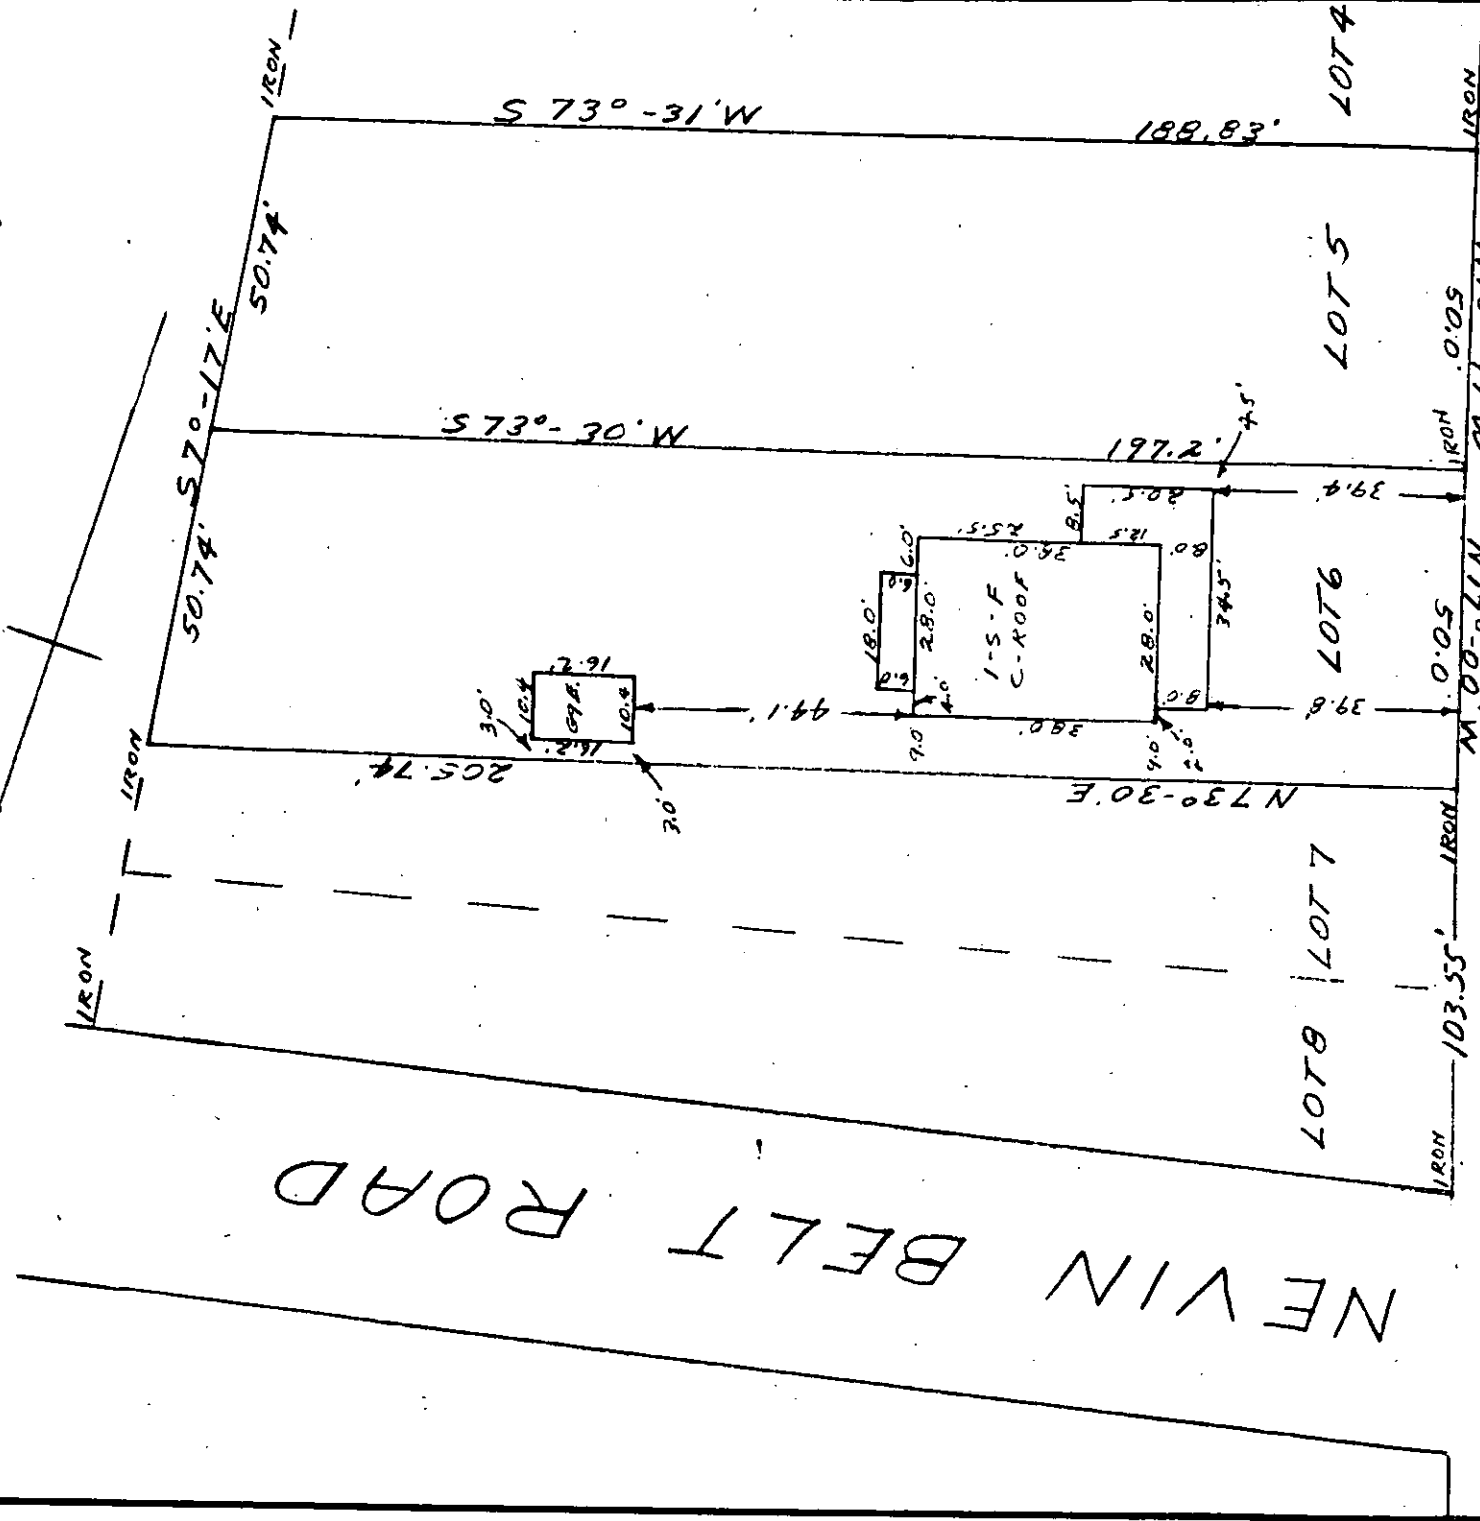

STATESVILLE HIGHWAY

PHYSICAL SURVEY
 OF
 LOT 5 + 6 IN BL-2

CHARLOTTE, N. C.
 PROPERTY OF
 R. C. DELLINGER

SCALE 1" = 30' DEED RECORDED 534-466 MAP RECORDED 3-81