

J. W. LONG
DEED: 1822/279
ZONE B-2

STANLEY P. GREENBERG
DEED: 3096/1267
ZONE B-2

MECKLENBURG ALCOHOLIC BOARD
DEED: 3735/165
ZONE B-2



NOTE:
PROPERTY ON OPPOSITE
SIDE OF VILLAGE LAKE DR.
IS OWNED BY EAST LAKE
VILLAGE, INC.
DEED: 3726/675
ZONE B-2



CONSOLIDATE THEATERS, S.C.
DEED: 1412/911
ZONE B-2

THIS SERVICE OPERATIONS CENTER WILL SERVE THE CONSTRUCTION AND RESIDENCE INSTALLATION AND MAINTENANCE FORCES REQUIRED TO PROVIDE SERVICE FOR THE SOUTHEAST AREA OF CHARLOTTE AND MECKLENBURG COUNTY. ALL NECESSARY VEHICLES, SUPPLIES AND PERSONNEL WILL BE LOCATED AT THE SITE THUS REDUCING TRAVEL TIME AND REPAIR RESPONSE TIME FOR THE SERVICE AREA.

5.107 ACRES

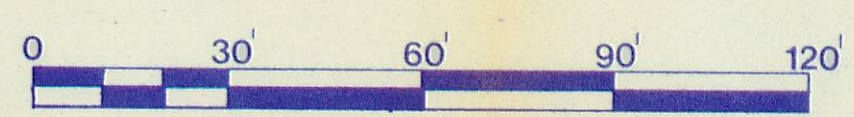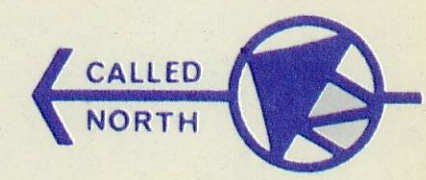

EAST LAKE VILLAGE, INC.
DEED: 3726/675
ZONE B-2

REQUIRED PARKING FOR APPROX. (40) FORTY EMPLOYEES:
(1) ONE SPACE PER (2) TWO EMPLOYEES = (20) SPACES REQUIRED
(1) ONE SPACE PER 300 SQ. FT. OF OFFICE BLDG. AREA = (12) SPACES REQUIRED
FOR FUTURE ADDITION TO OFFICE BLDG. = (8) WILL BE REQUIRED

As approved by City Council 2/11/80

**B-2 TO I-2 (CONDITIONAL DISTRICT)
REZONING REQUEST**

1979-66

Project Manager	Architect / Engineer	Job Captain	Drawn By	Date

Revisions	

J. N. Pease Associates
Post Office Box 18725 2925 East Independence Boulevard Charlotte, North Carolina 28218

Architecture
Engineering
Planning

SITE PLAN SCALE: 1" = 30' - 0"

CHARLOTTE VILLAGE LAKES SERVICE OPERATIONS CENTER
Southern Bell
CHARLOTTE NORTH CAROLINA

SITE DEV.
Sheet Number
SD-1
of 1 Total 1
Comm. no. 5022

