


THIS PROJECT WILL BE CONDUCTED WITH
 THE FOLLOWING CONDITIONS:
 1. THE PROJECT SHALL BE CONDUCTED
 IN ACCORDANCE WITH THE ZONING
 ORDINANCE AND THE SUBDIVISION
 MAP ACT.
 2. THE PROJECT SHALL BE CONDUCTED
 IN ACCORDANCE WITH THE
 SUBDIVISION MAP ACT.
 3. THE PROJECT SHALL BE CONDUCTED
 IN ACCORDANCE WITH THE
 SUBDIVISION MAP ACT.

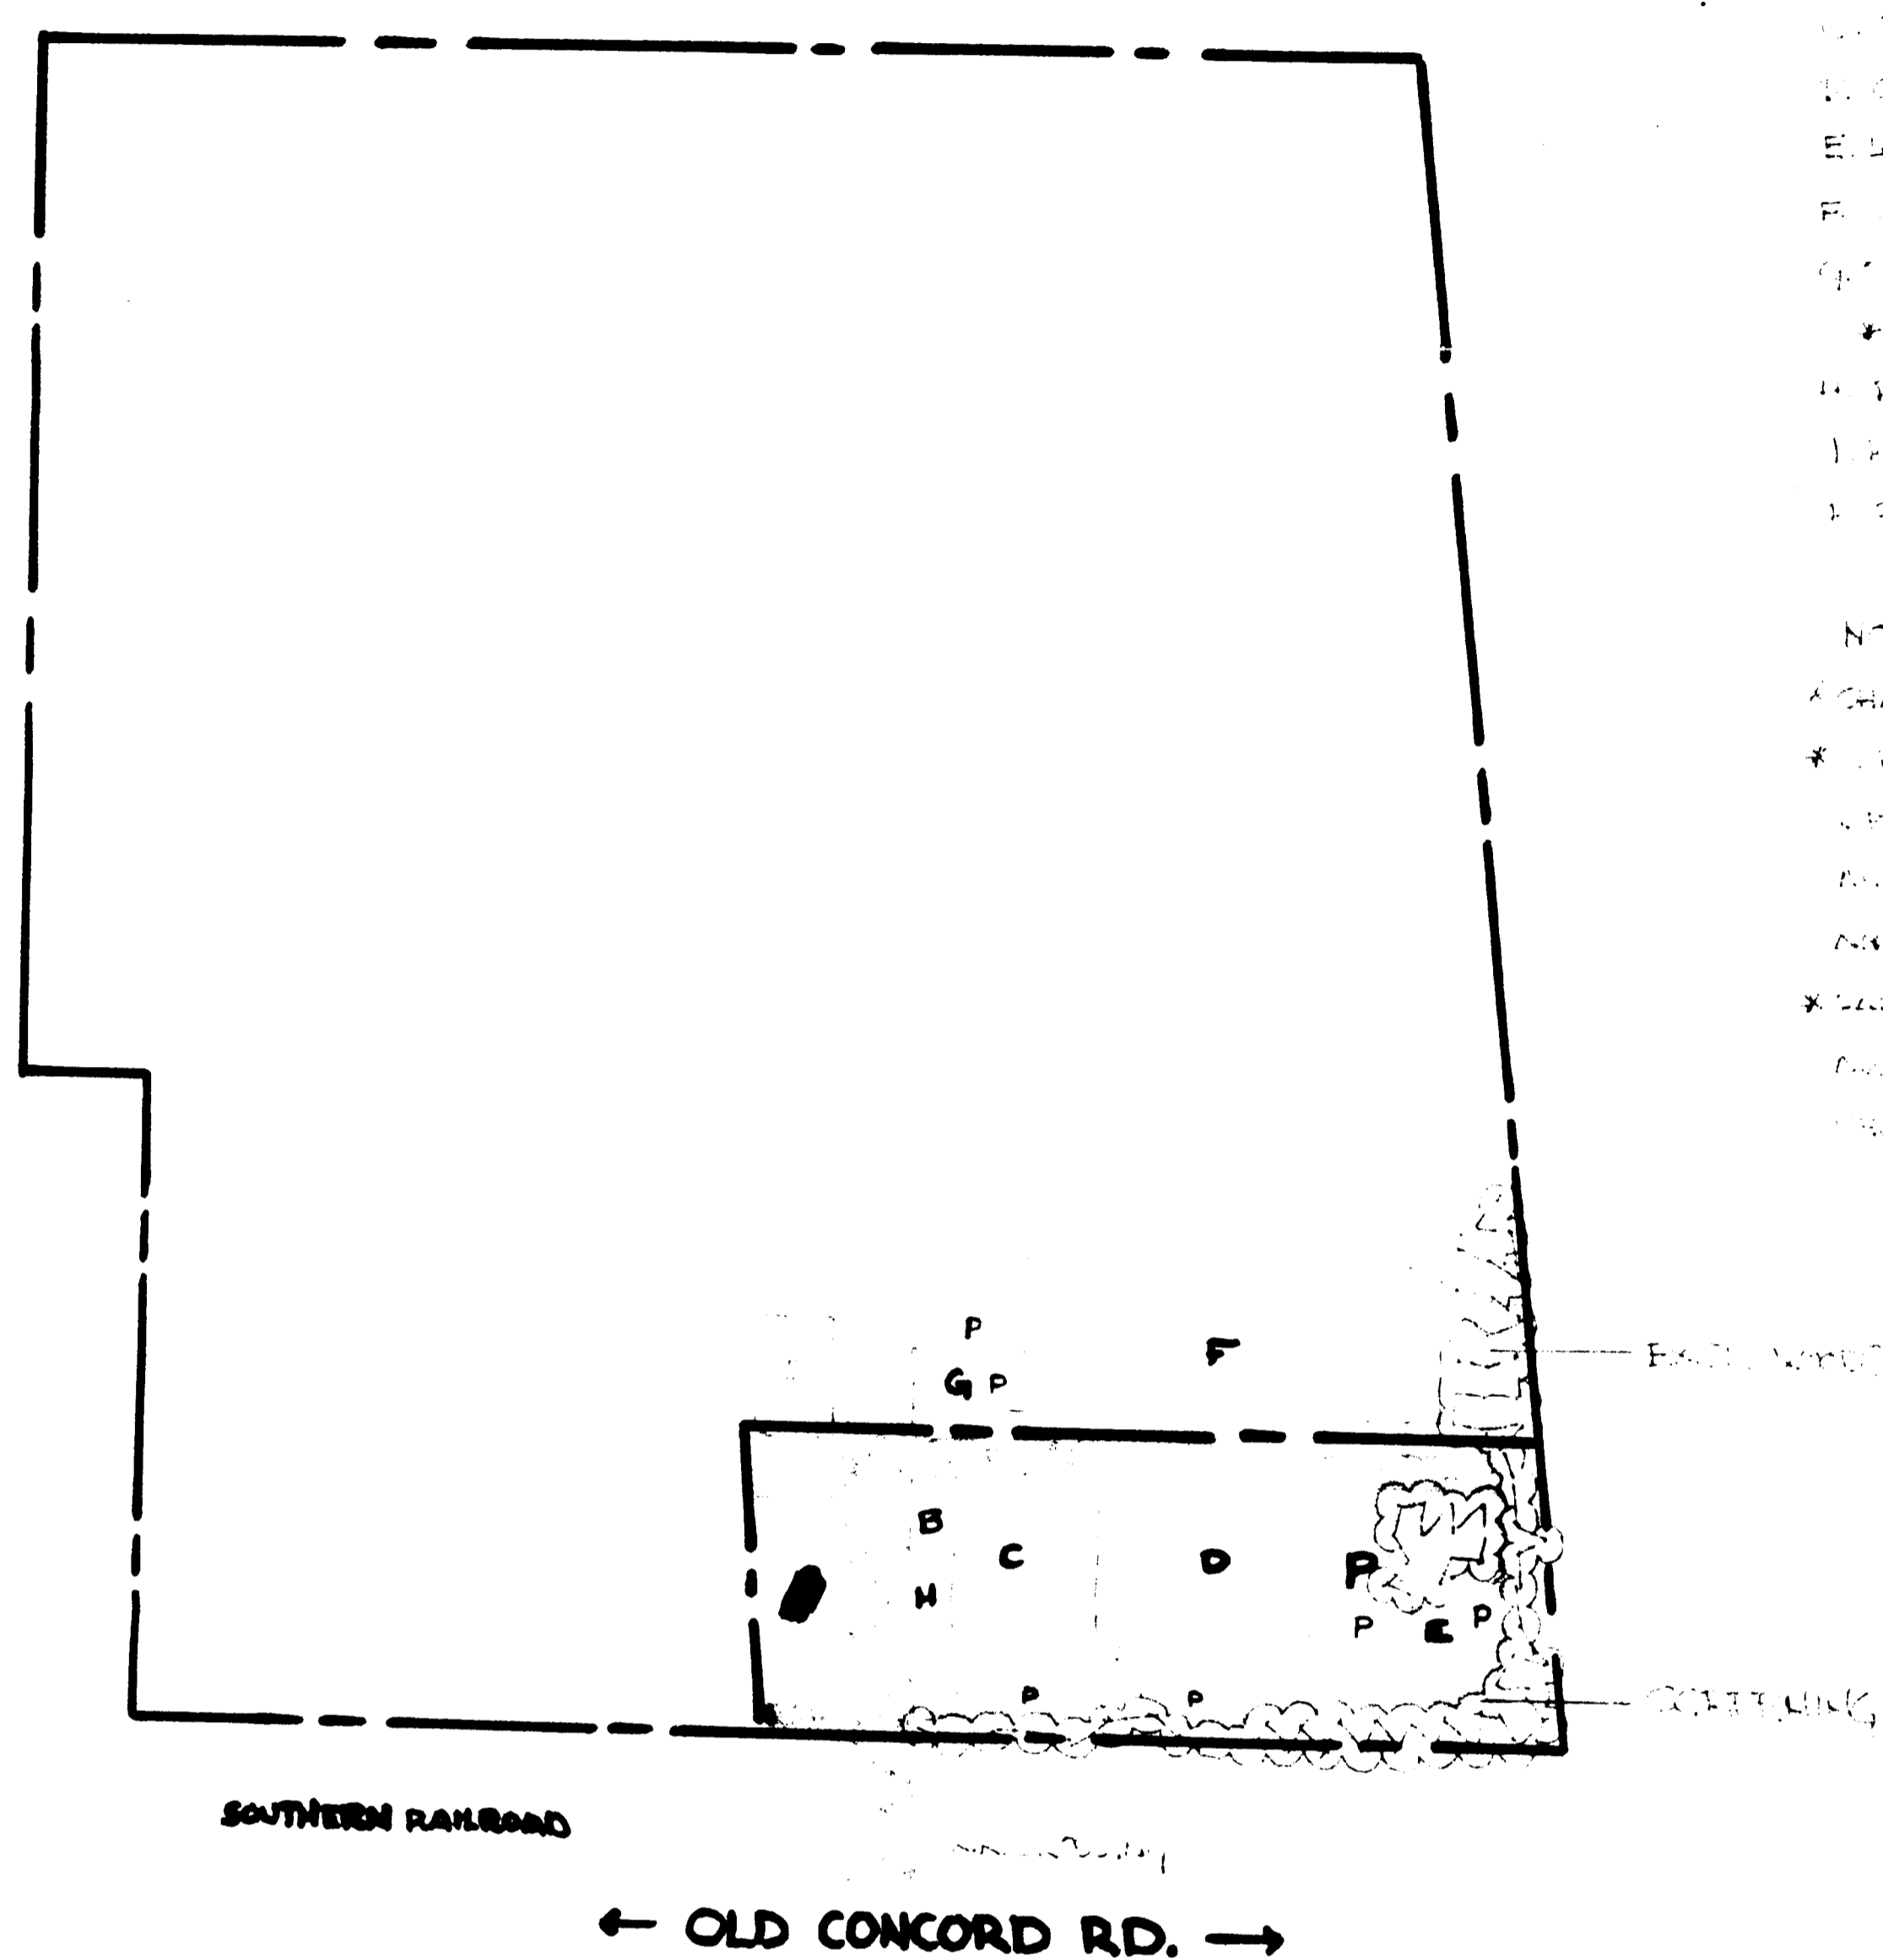

- 1. EXISTING SITE
- 2. EXISTING ROADS
- 3. EXISTING UTILITIES
- 4. EXISTING PLANTINGS
- 5. EXISTING BUILDINGS
- 6. EXISTING EQUIPMENT
- 7. EXISTING FENCE LINE
- 8. EXISTING DRIVEWAY
- 9. EXISTING UTILITY LOCATIONS
- 10. EXISTING DRIVEWAY
- 11. EXISTING DRIVEWAY
NOTES:
 1. CHANGING AREA SHOWS EXISTING PARKING
 2. CHANGING AREA SHOWS EXISTING DRIVEWAY
 3. CHANGING AREA SHOWS EXISTING DRIVEWAY
NEWELL HOUSE NURSERY	
DATE: 4/28/87	SCALE: AS SHOWN
DRAWN BY: MRCJr.	REVISION: 1
SITE PLAN	
DATE: 4/28/87	DRAWING NUMBER: 1
APPROVED BY: MRCJr.	

*Administratively
 Approved
 4/28/87*

**CHARLOTTE-MECKLENBURG
 PLANNING COMMISSION**
 INTER-OFFICE COMMUNICATION

DATE: April 28, 1987
 FROM: Martin R. Cramton, Jr.,
 Planning Director
 TO: Mr. Dale Long,
 Zoning Administrator

SUBJECT: Administrative Approval of Site Plan Amendment
 Petition No. 80-35 (c), Samuel C. Taylor
 (Newell House Nursery)

Attached please find a revised site plan for the above-reference petition. The revised site plan reflects the deletion of a 40 x 70 shed (Area G) and the addition of an office (Area H). Pursuant to my authority as outlined in the zoning ordinance, I am administratively approving this plan. Please use it when evaluating request for building permits.

MRCJr.:LS:jjb
 Attachment
 cc: Mr. Lou Ellis