



* 0 0 B R E A K 0 0 *



**ADVANCED
IMAGING
SYSTEMS**

www.aisimc.com

An Information
Management Company

City of Charlotte – Planning Dept. Scanning Rezoning Files

Petition # _____

Document type:

- Applications
- Correspondence
- Department Comments
- Land Use Consistency
 - Mail Info
 - Mapping
 - Other
- Site Plans



* 0 0 B R E A K 0 0 *


PETITIONER H. Watson Stewart and wife and Travis W. Stewart

PETITION NO. 81-22(c) HEARING DATE 7/13

ZONING CLASSIFICATION, EXISTING R-15 REQUESTED R-15MF(CD)

LOCATION A 40.64 acre tract fronting 780 feet on the northerly side of Raintree Lane and adjoining the easterly side of Four Mile Creek.

Acreage: 40.64

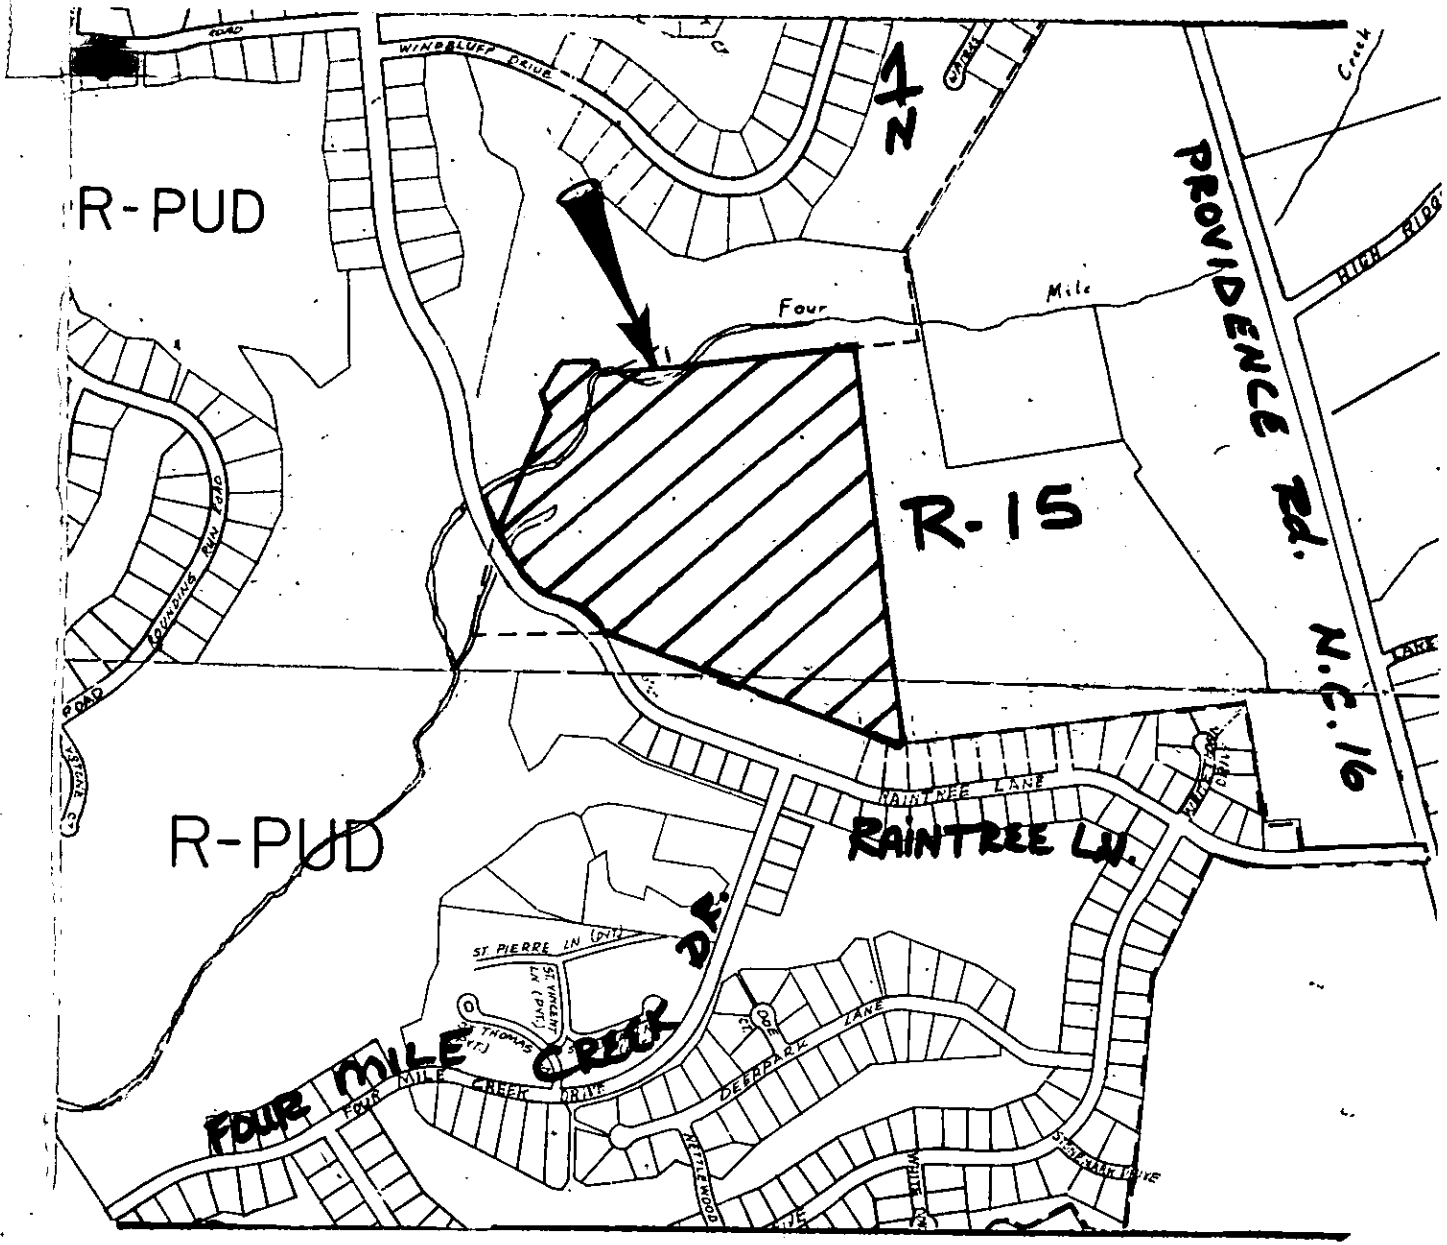

ZONING MAP NO. 170 and 177

SCALE 1" = 800'

PROPERTY PROPOSED FOR CHANGE

