



* 0 0 B R E A K 0 0 *



**ADVANCED
IMAGING
SYSTEMS**

www.aisimc.com

An Information
Management Company

City of Charlotte – Planning Dept. Scanning Rezoning Files

Petition # _____

Document type:

- Applications
- Correspondence
- Department Comments
- Land Use Consistency
 - Mail Info
 - Mapping
 - Other
- Site Plans



* 0 0 B R E A K 0 0 *

PETITIONER Harley B. Gaston, Jr.


PETITION NO. 81-73 HEARING DATE 12/21

ZONING CLASSIFICATION, EXISTING 0-6 REQUESTED B-1

LOCATION A .366 acre parcel located at the southeast corner of Providence Road and Alberto Street with frontages of 117.22 feet on Providence Road and 108.26 feet on Alberto Street.

Acreage: .366

4
5

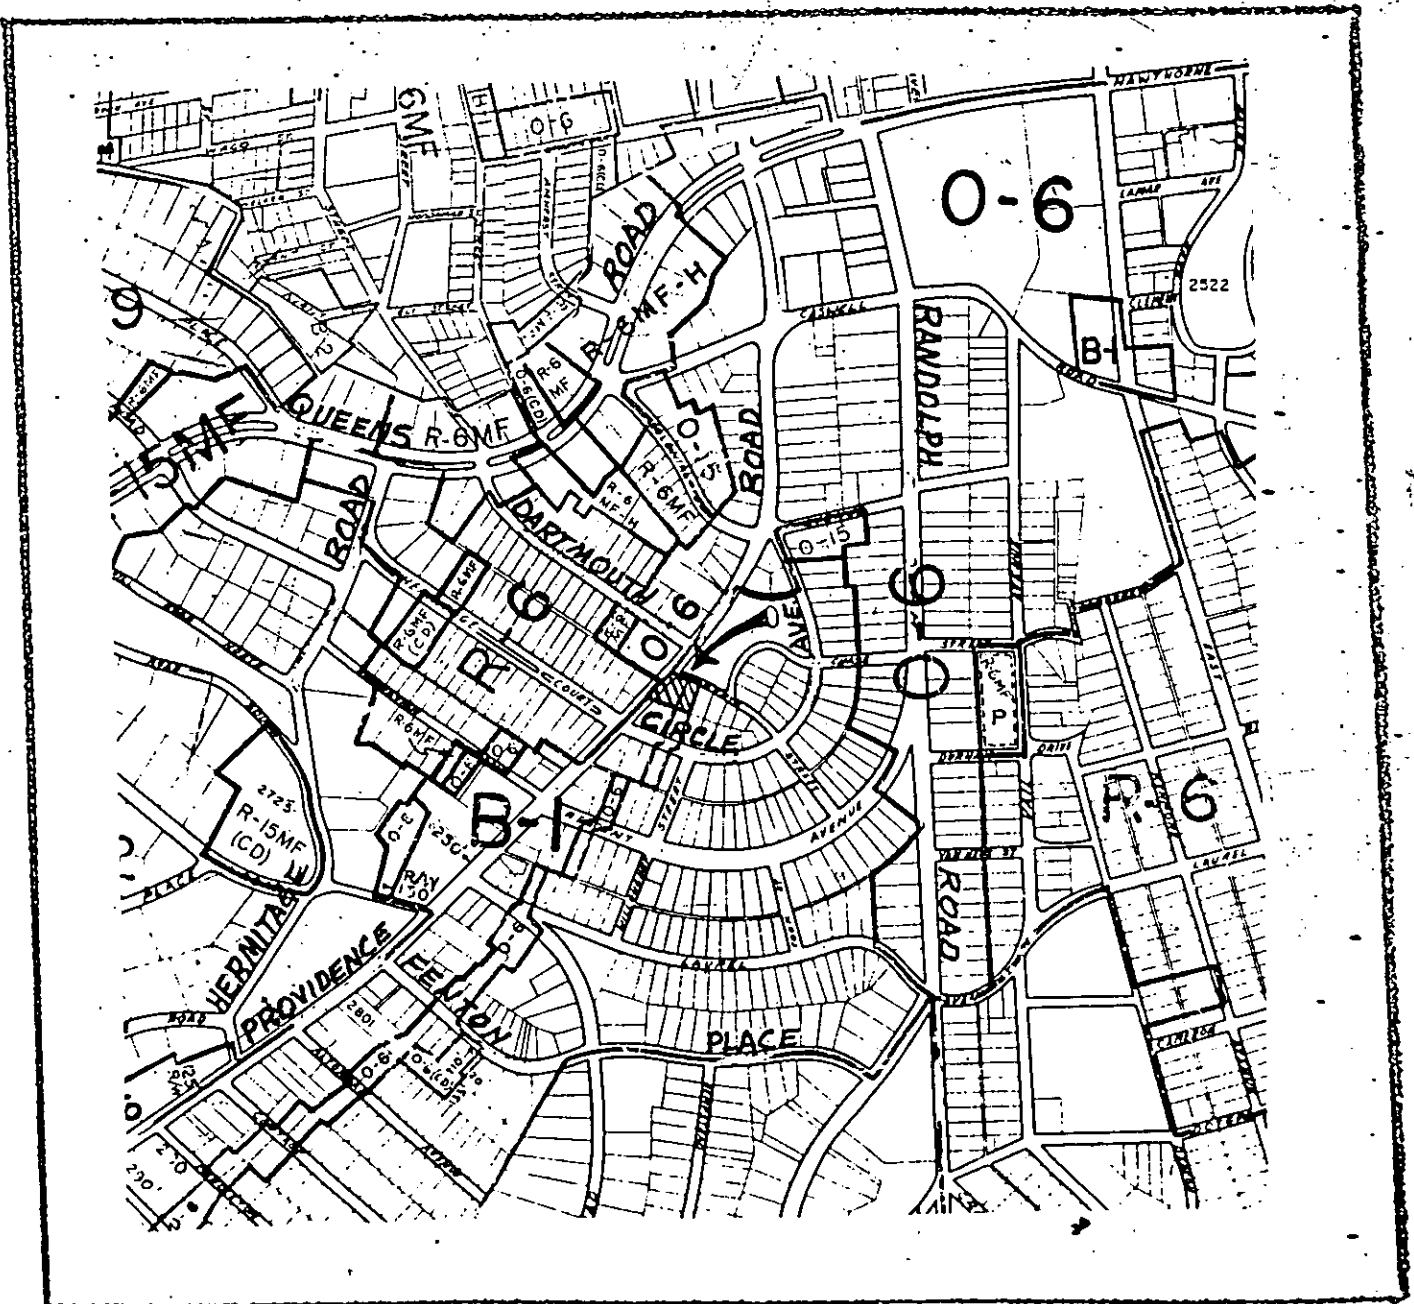

ZONING MAP NO. 7

SCALE 1" = 800'

PROPERTY PROPOSED FOR CHANGE

