

CAROLINA CONFERENCE


SEVENTH-DAY ADVENTISTS
CHARLOTTE N.C.

6000 CONFERENCE DR. 28212
PRESENT ZONING - O 15


PROPOSED ZONING CHANGE - B1CD
THIS PROPOSED CHANGE AND THE FOLLOWING USAGES WOULD BE LIMITED TO THE CAROLINA CONFERENCE OF SEVENTH-DAY ADVENTISTS
PROPOSED USAGES:

1. Administering the work of the Seventh-day Adventist Church in North and South Carolina
2. Retail sales of religious literature
3. Retail sales of religious records - tapes and visual aids
4. Retail sale of health food items (vegetable protein products)

ONE DETACHED IDENTIFICATION SIGN PERMITTED AS SHOWN ON PLAN
ALL SCREENING TO CONFORM TO CITY CODES

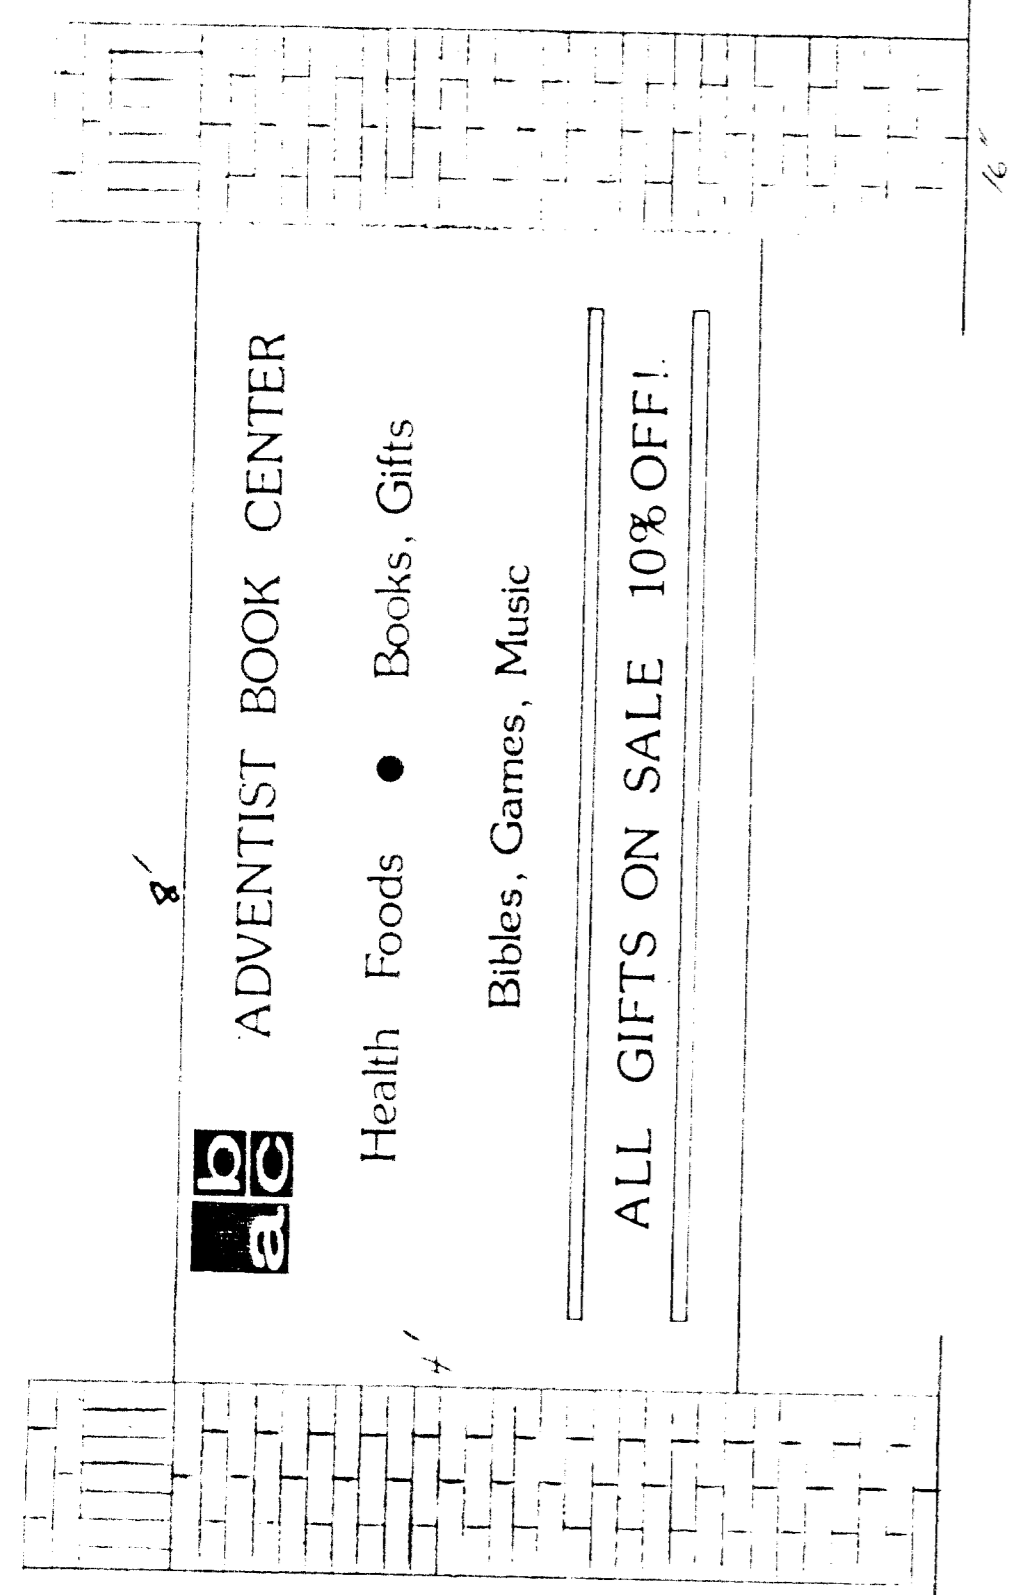

Brick for construction of signs to match brick color of existing building.

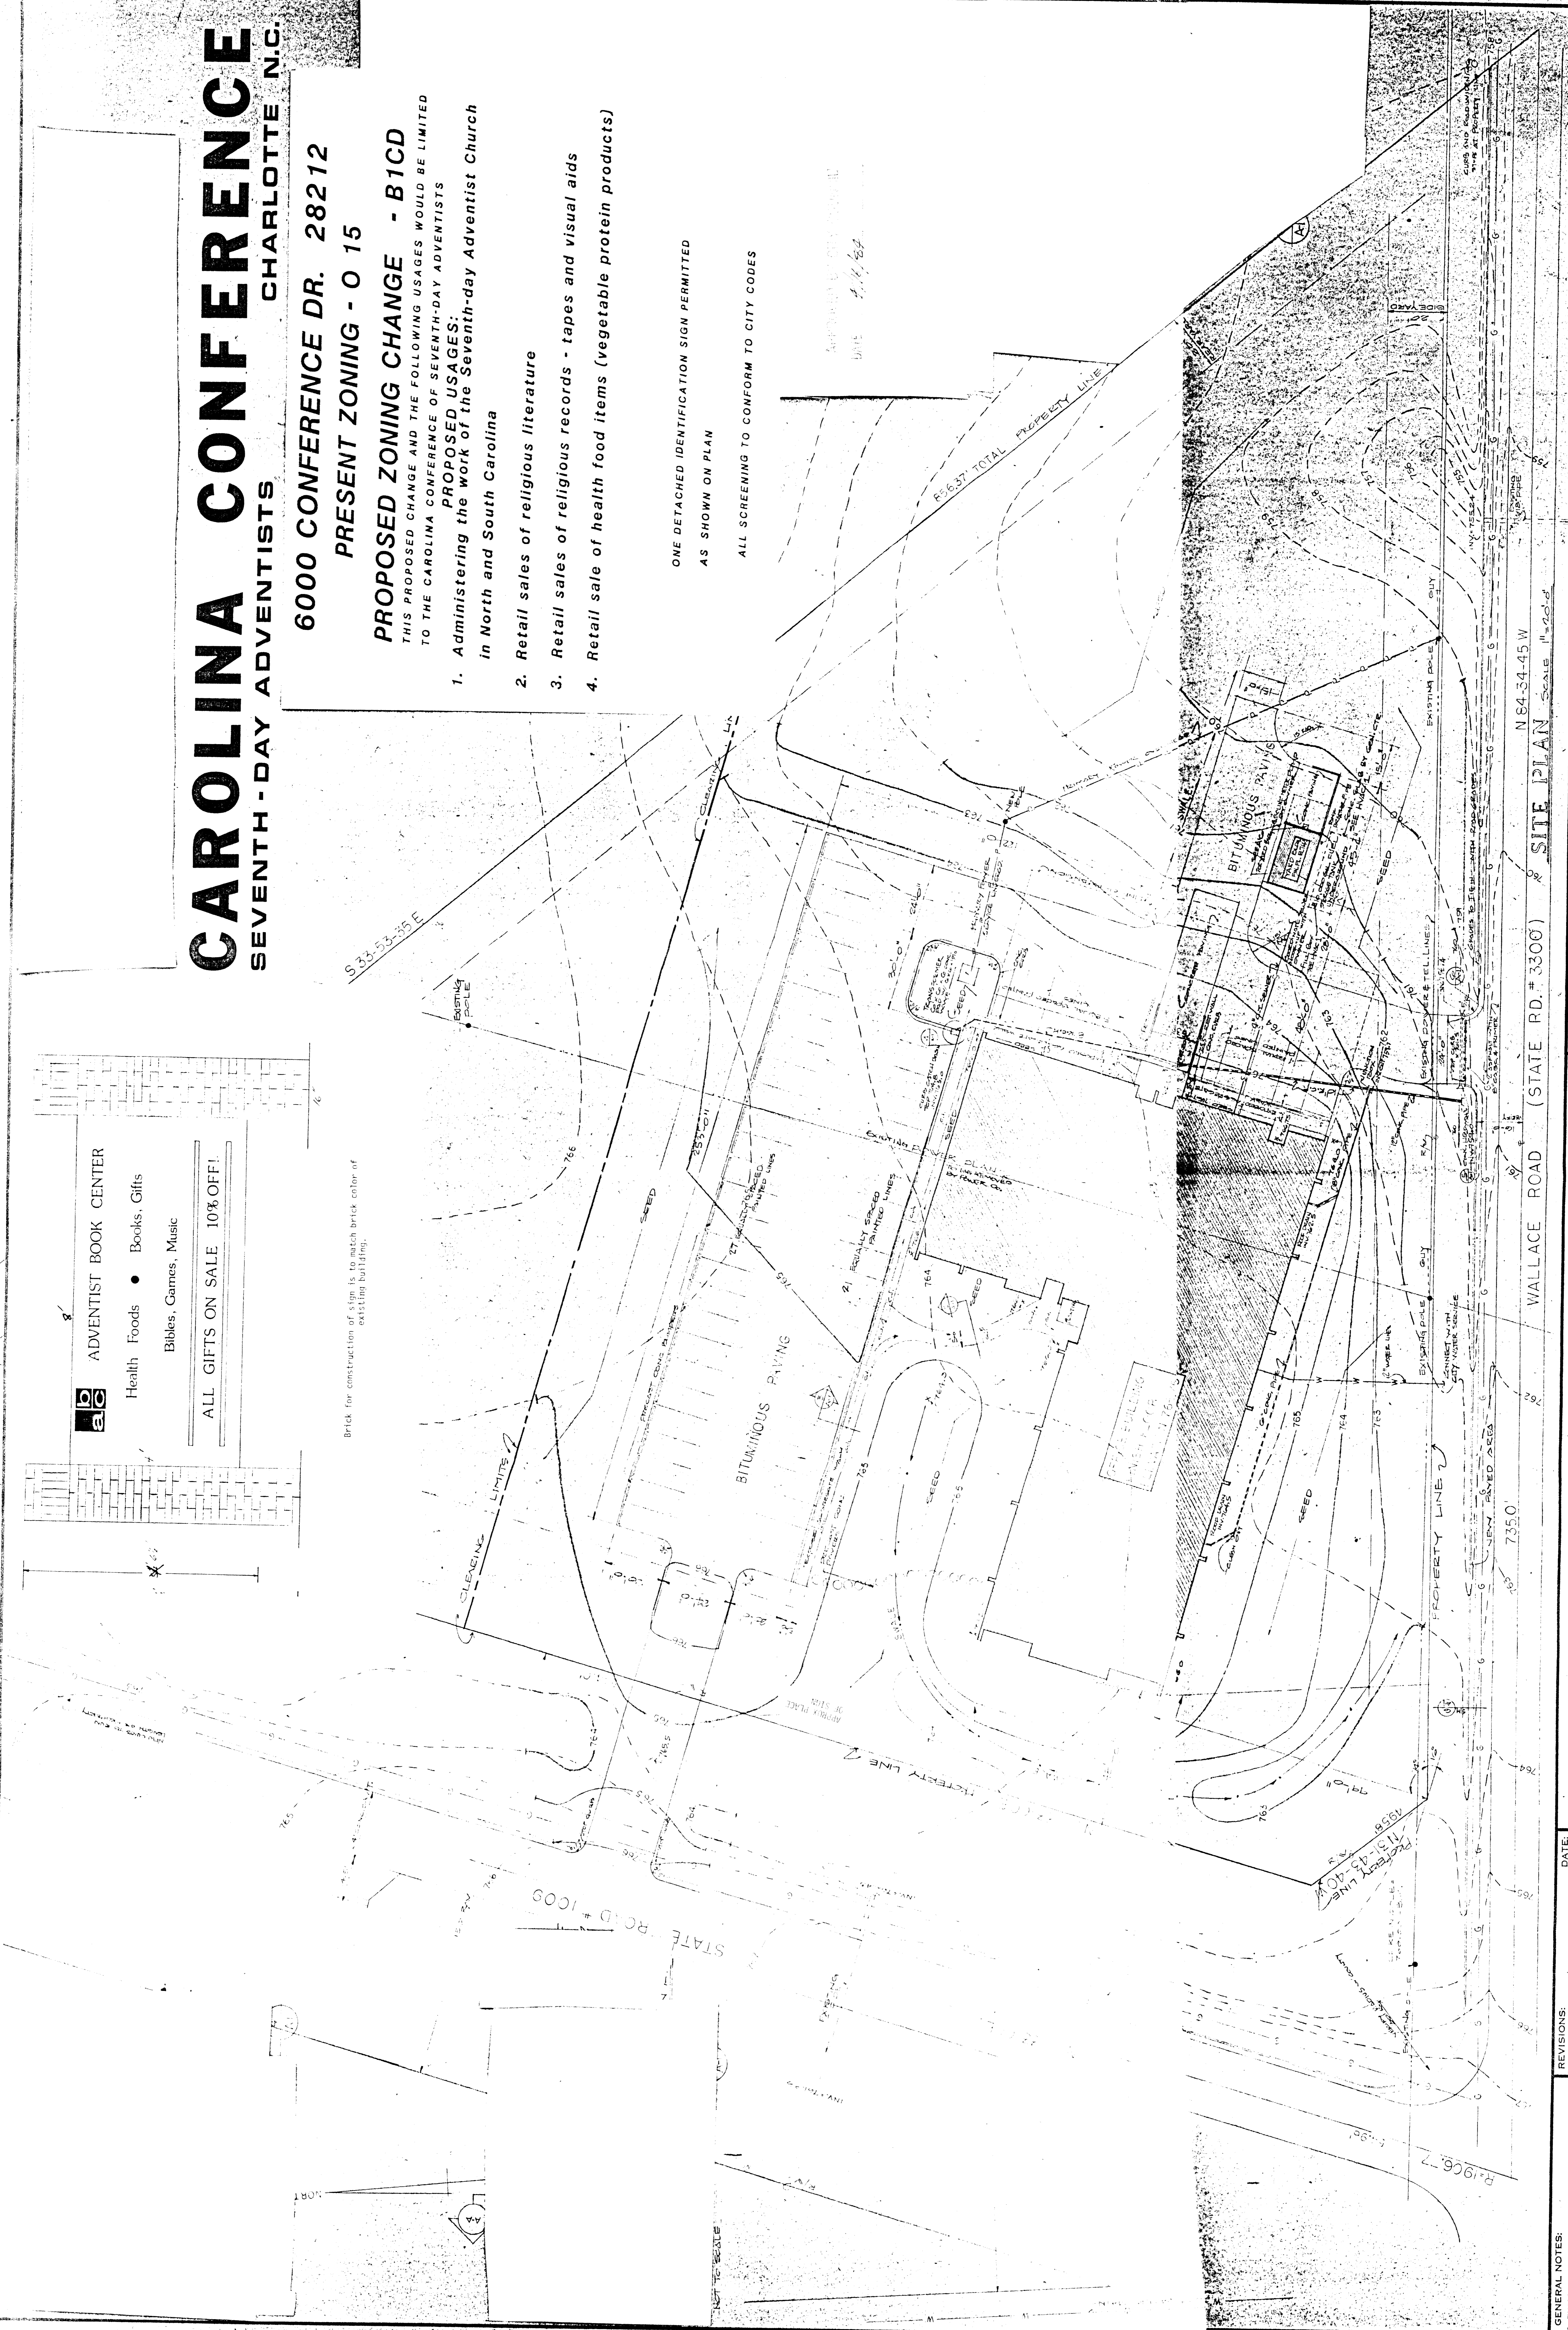

GENERAL NOTES:
1. THE INSTRUMENT OF SERVICE AND ALL DRAWINGS ARE THE PROPERTY OF THE ARCHITECT AND WILL BE RETURNED TO THE ARCHITECT UPON COMPLETION OF THE WORK. ALL DRAWINGS EXCEPT THE CONTRACT COPIES ARE TO BE RETURNED TO THE ARCHITECT.

REVISIONS:
DATE: 4-17-73
BY: JDL
CHECKED BY: JLO
DRAWN BY: M.C. JLS

DATE: 4-17-73
APPROVED BY: JDL

JOHN D. LATIMER & ASSOCIATES, INC.
ARCHITECTS
PLANNERS
ENGINEERS
P.O. BOX 1077
DURHAM, NORTH CAROLINA

JOHN D. LATIMER
ARCHITECT
CAROLINA
No. 741
REGISTERED

L. B. BRIN, JR.
ARCHITECT
CAROLINA
No. 2070
REGISTERED

THE CITY OF CHARLOTTE
PLANNING DEPARTMENT
No. 2672
REGISTERED

SITE PLAN AND DETAILS AS SHOWN
SCALE AS SHOWN
JOB NO. 3171
SHEET NO. A-1
1 OF 1
CAROLINA CONFERENCE - SDA OFFICE BUILDING
CHARLOTTE, NORTH CAROLINA