



* 0 0 B R E A K 0 0 *



**ADVANCED
IMAGING
SYSTEMS**

www.aisinc.com

An Information
Management Company

City of Charlotte – Planning Dept. Scanning Rezoning Files

Petition # _____

Document type:

- Applications
- Correspondence
- Department Comments
- Land Use Consistency
 - Mail Info
 - Mapping
 - Other
- Site Plans




* 0 0 B R E A K 0 0 *

PETITIONER Connecticut General Life Insurance

PETITION NO. 88-30 HEARING DATE April 18, 1988

ZONING CLASSIFICATION, EXISTING B-1, B-2, & I-1 REQUESTED B-D

LOCATION Approximately 42 acres located on the north side of Clanton Road
from I-77 to South Tryon Street.

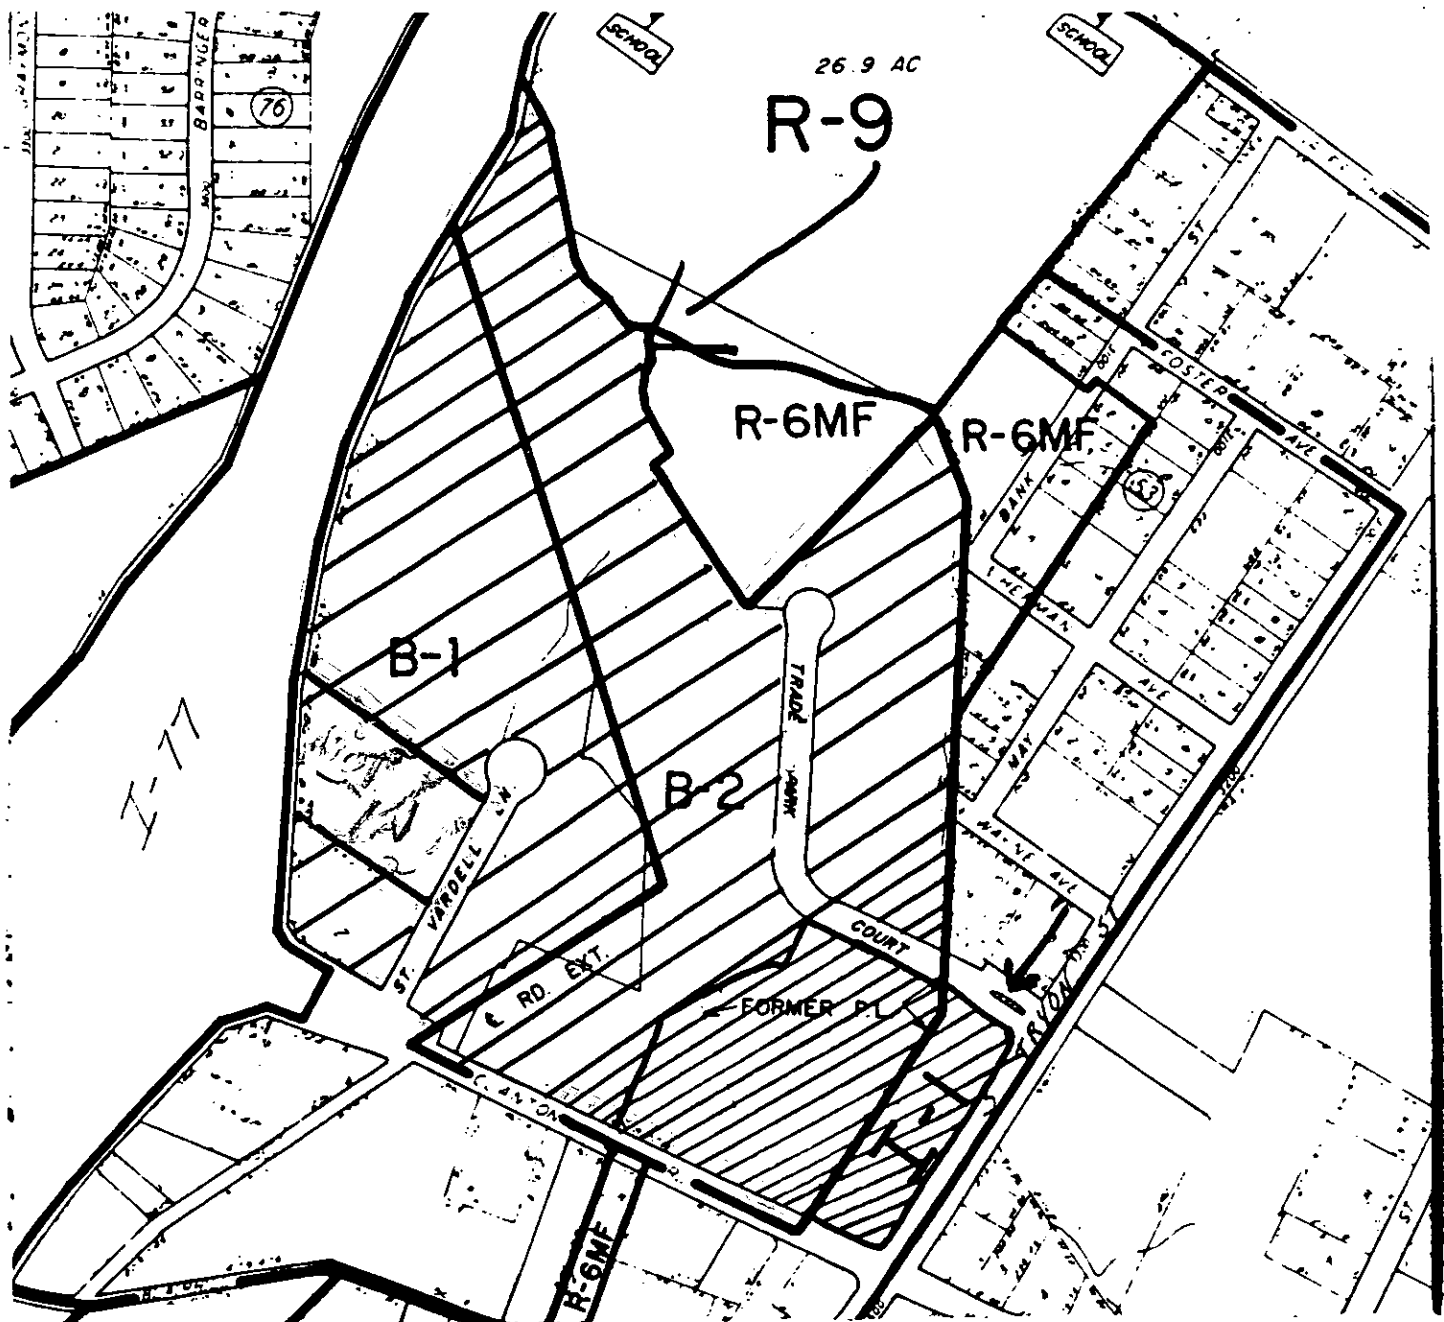

ZONING MAP NO. 110

SCALE 1" = 400'

PROPERTY PROPOSED FOR CHANGE



OFFICIAL REZONING APPLICATION CITY OF CHARLOTTE

Petition No.	<u>98-30</u>
Date Filed	<u>March 1, 1988</u>
Received By	<u>[Signature]</u>
OFFICE USE ONLY	

Ownership Information

Property Owner Connecticut General Life Insurance
c/o Cigna Capital Advisers, Inc.
Owner's Address 900 Cottage Grove Road
Bloomfield, CT 06002
Date Property Acquired January 31, 1984
Deed Reference 4781-656 Tax Parcel Number 145-061-21.22.23.24.2

Location Of Property (address or description) North side of Clanton Road from
I-77 to South Tryon Street

Description Of Property

Size (Sq. Ft.-Acres) 42± acres Street Frontage (ft.) 1,323± feet
(Clanton Road)
Current Land Use Office-type buildings in a campus design


Zoning Request

Existing Zoning B-1 & B-2 & I-1 Requested Zoning B-D
Purpose of zoning change To permit greater flexibility in the use of this property
to include office, office storage and distribution in keeping with the uses
established in the general vicinity.

Fred E. Bryant, Planner
Name of Agent
1850 E. Third St., Charlotte, NC 28204
Agent's Address
333-1680
Telephone Number

Connecticut General Life Insurance
Name of Petitioners)
c/o Cigna Capital Advisers, Inc.
900 Cottage Grove Road, Bloomfield
Address of Petitioners) CT 06002
376-2307
Telephone Number
by: [Signature], Agent
Signature

Signature of Property Owner if Other
Than Petitioner

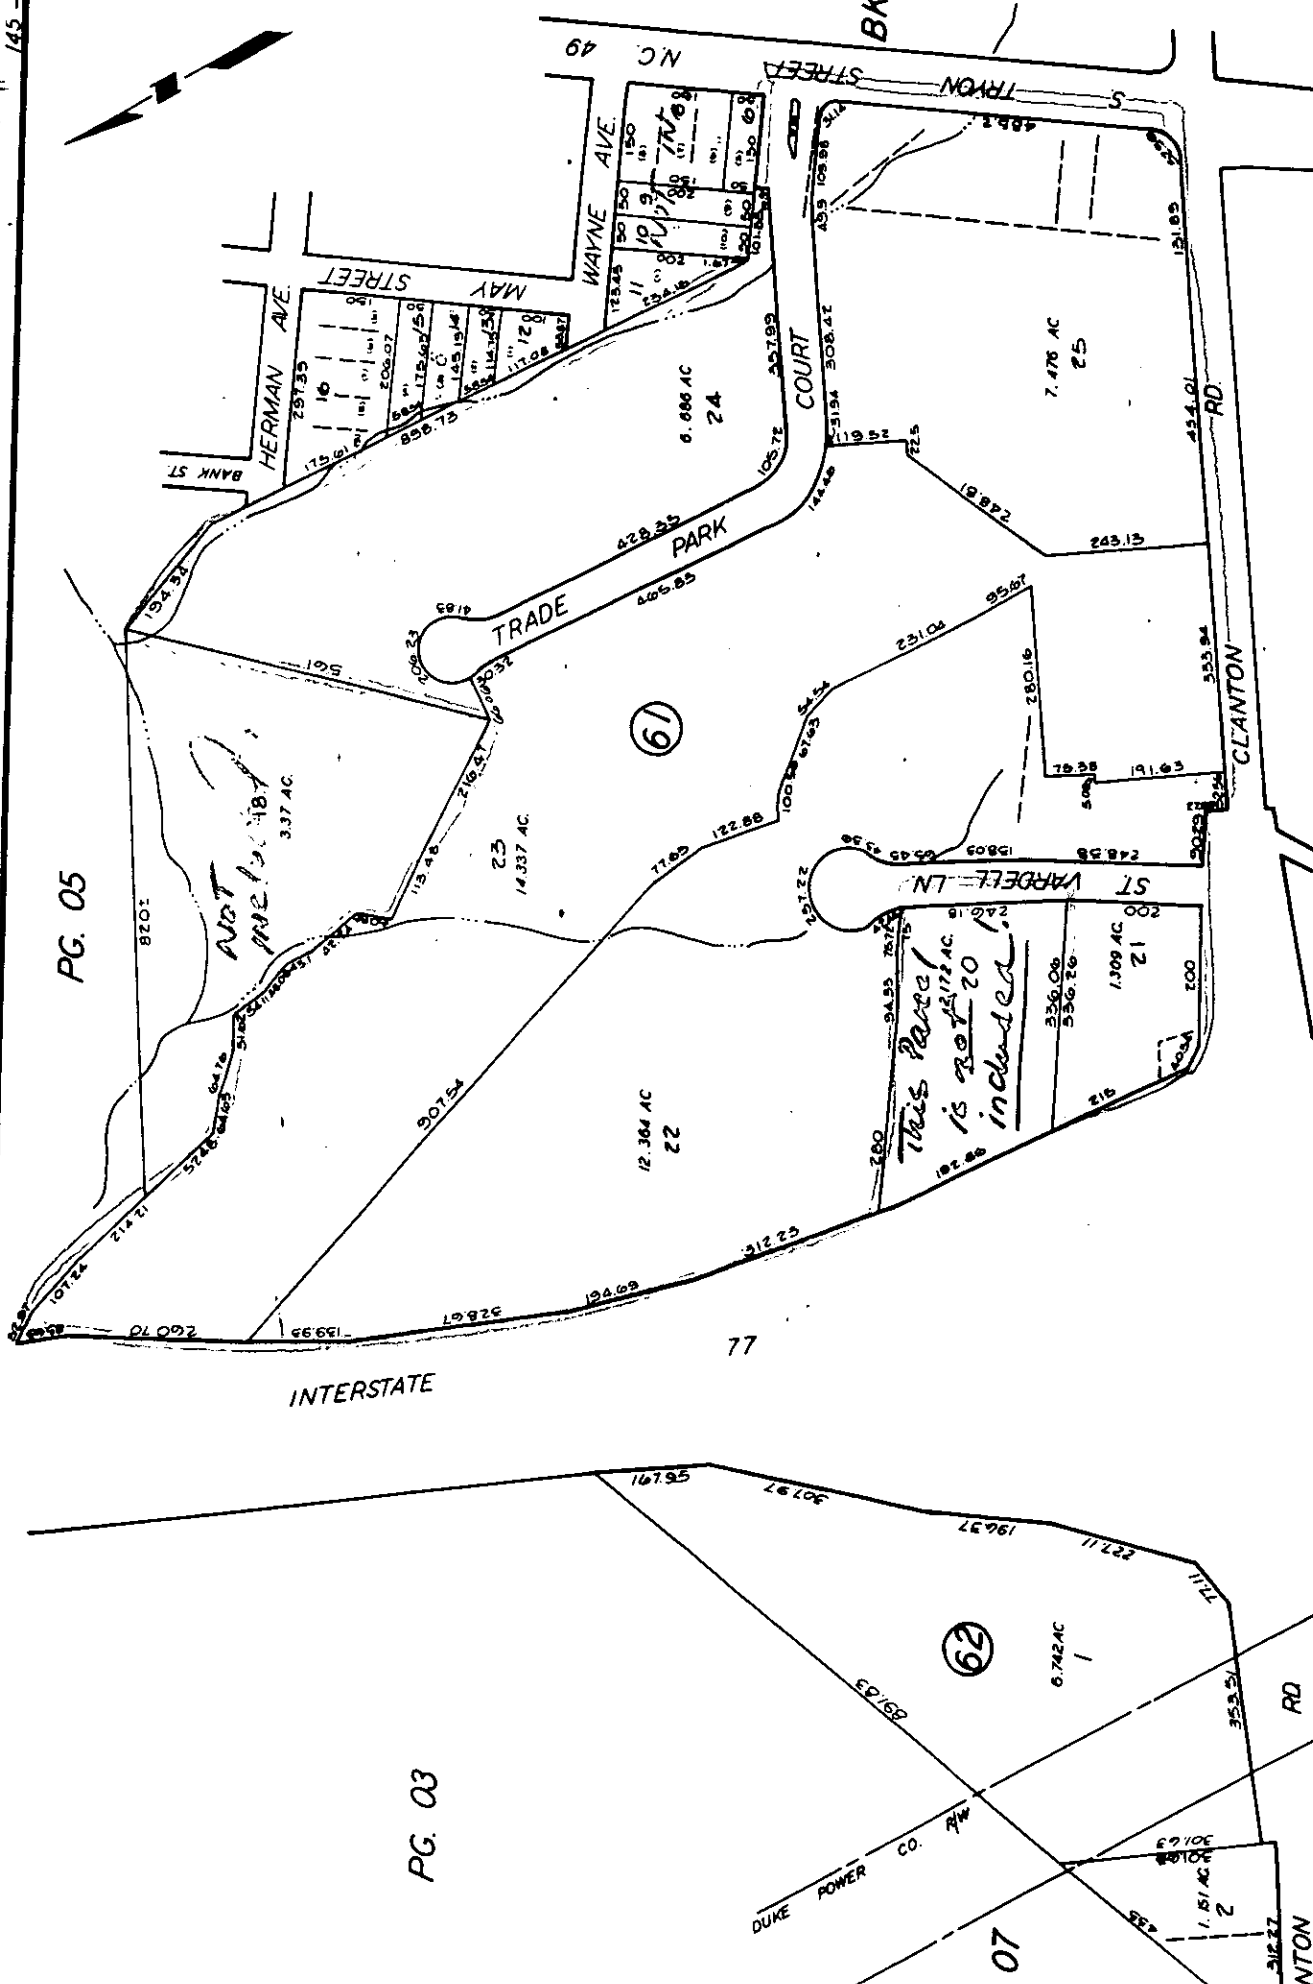

PG. 05

NOT INCLUDED

PG. 03

PG. 07

PG. 13