



* 0 0 B R E A K 0 0 *



**ADVANCED
IMAGING
SYSTEMS**

www.aisimc.com

An Information
Management Company

City of Charlotte – Planning Dept. Scanning Rezoning Files


Petition # _____

Document type:

- Applications
- Correspondence
- Department Comments
- Land Use Consistency
 - Mail Info
 - Mapping
 - Other
- Site Plans



* 0 0 B R E A K 0 0 *

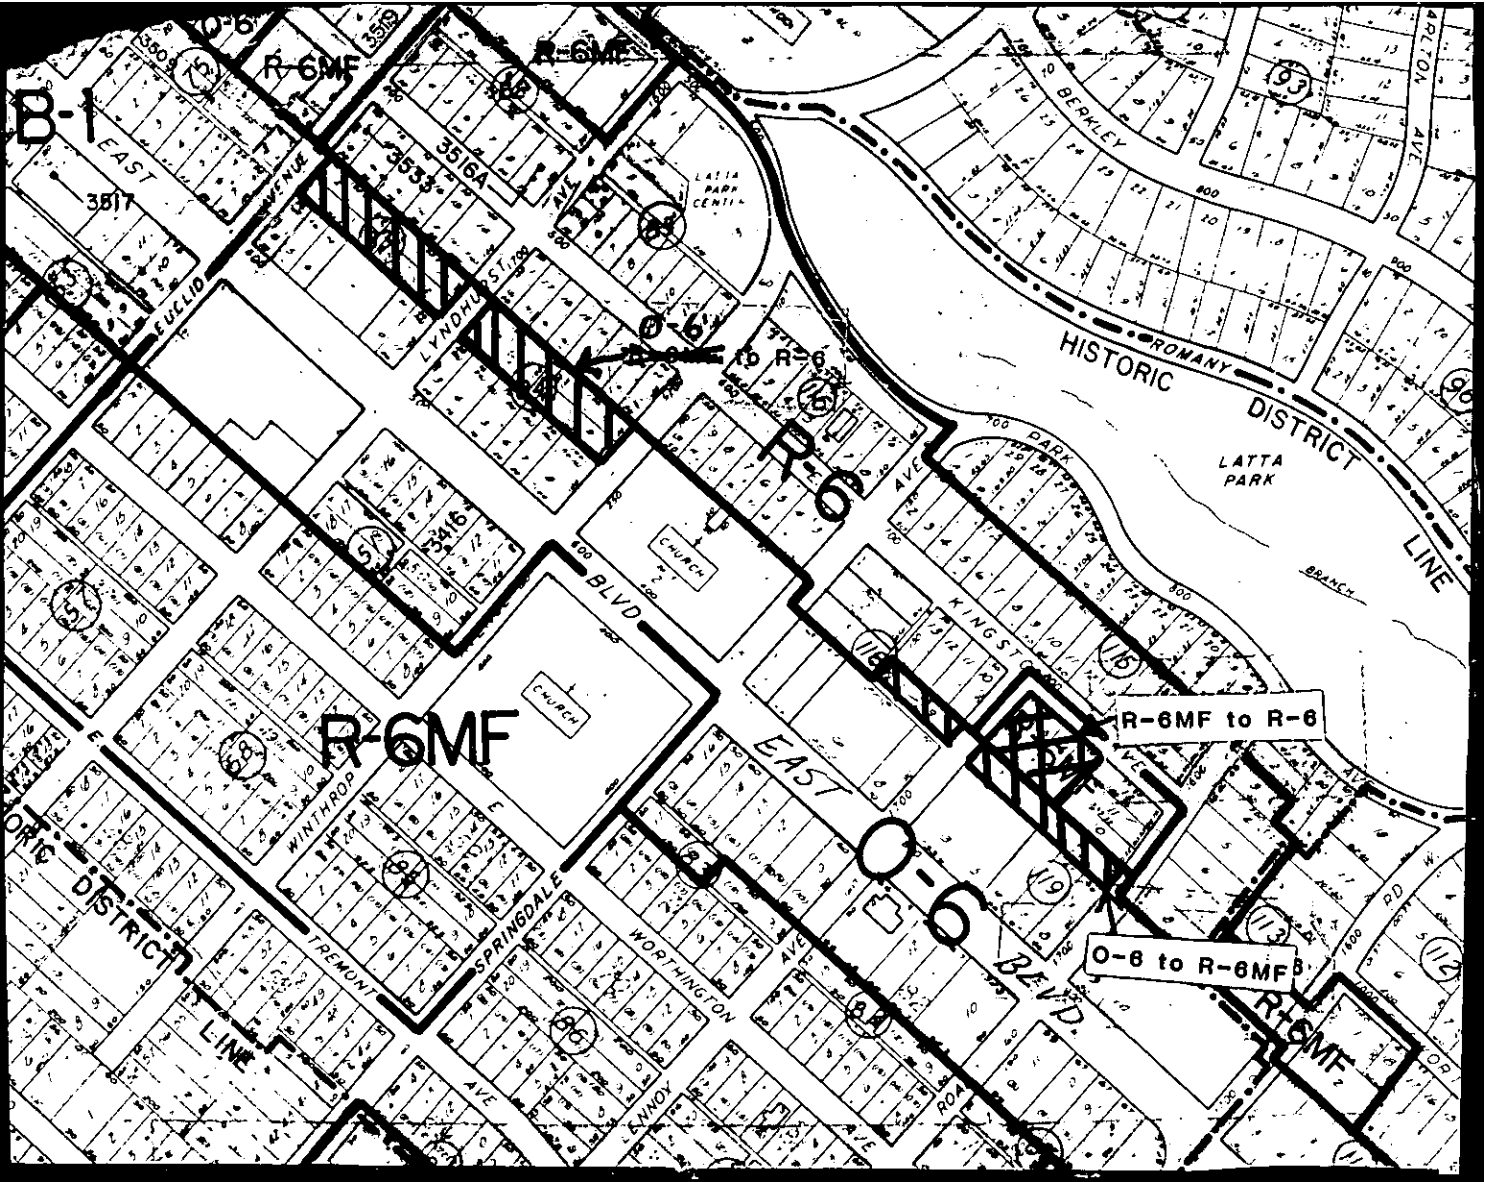

PETITIONER Dilworth Community Development Association

PETITION NO. 89-78 HEARING DATE October 18, 1989

ZONING CLASSIFICATION, EXISTING O-6 & R-6MF REQUESTED R-6MF & R-6

LOCATION Approximately 3.1 acres located in the Dilworth neighborhood, at the
southeast corner of Kinston and Lennox Avenue, Lennox Avenue south
of Kingston Avenue, and properties extending from Euclid Avenue to
Lyndhurst and Winthrop Avenue, between E. Kinston Avenue and East Blvd.


SEE ATTACHED MAP

ZONING MAP NO. 111

SCALE 1" = 400'

PROPERTY PROPOSED FOR CHANGE



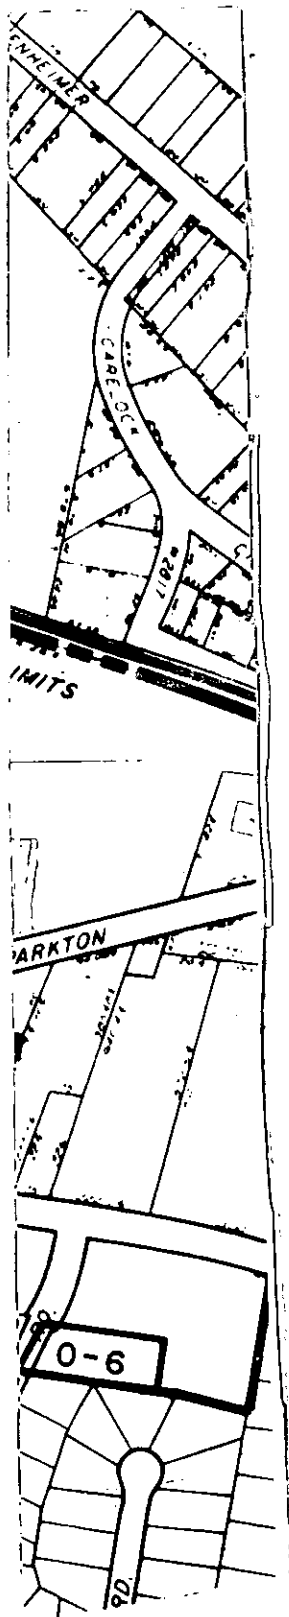

W