



* 0 0 B R E A K 0 0 *



ADVANCED
IMAGING
SYSTEMS

www.aisinc.com

An Information
Management Company

City of Charlotte – Planning Dept. Scanning Rezoning Files

Petition # _____

Document type:

- Applications
- Correspondence
- Department Comments
- Land Use Consistency
 - Mail Info
 - Mapping
 - Other
- Site Plans



* 0 0 B R E A K 0 0 *

PETITIONER: McAdams-Norman Properties


PETITION NO.: 91-44(c) HEARING DATE: November 12, 1991

ZONING CLASSIFICATION, EXISTING: R-15 REQUESTED: B-1(CD)

LOCATION: Approximately 11.84 acres located on the northeast corner of Providence Road (N.C. 16) and proposed East-West Circumferential.

R-15

188.45 AC

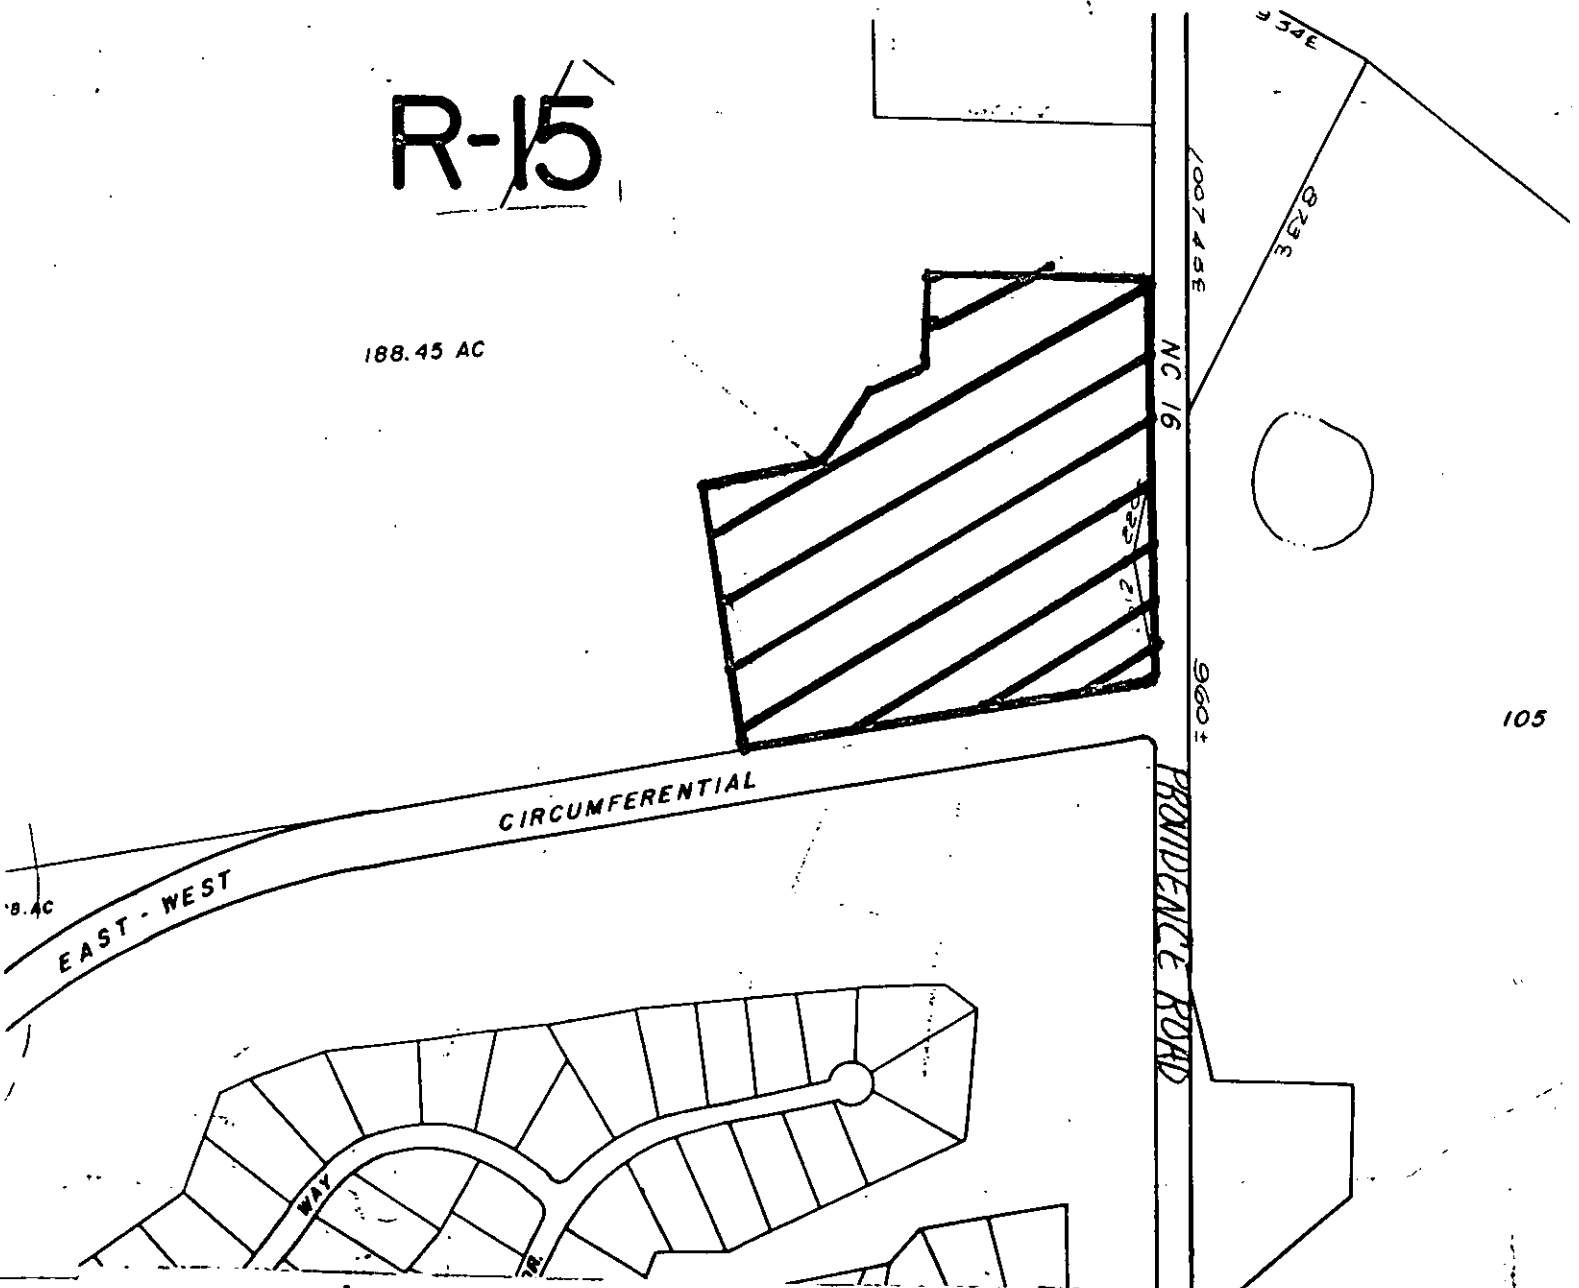

ZONING MAP NO(s): 180

SCALE 1" = 400'

PROPERTY PROPOSED FOR CHANGE

