




* 0 0 B R E A K 0 0 *

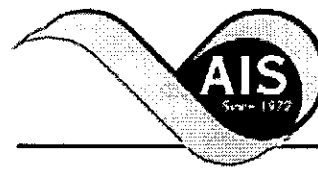

**ADVANCED
IMAGING
SYSTEMS**

www.aisimc.com

An Information
Management Company

City of Charlotte – Planning Dept. Scanning Rezoning Files

Petition # _____

Document type:

- Applications
- Correspondence
- Department Comments
- Land Use Consistency
 - Mail Info
 - Mapping
 - Other
- Site Plans



* 0 0 B R E A K 0 0 *

Property Owners



Adjacent Properties




101-10

PG. 08

PG. 07

PG. 09

PG. 12

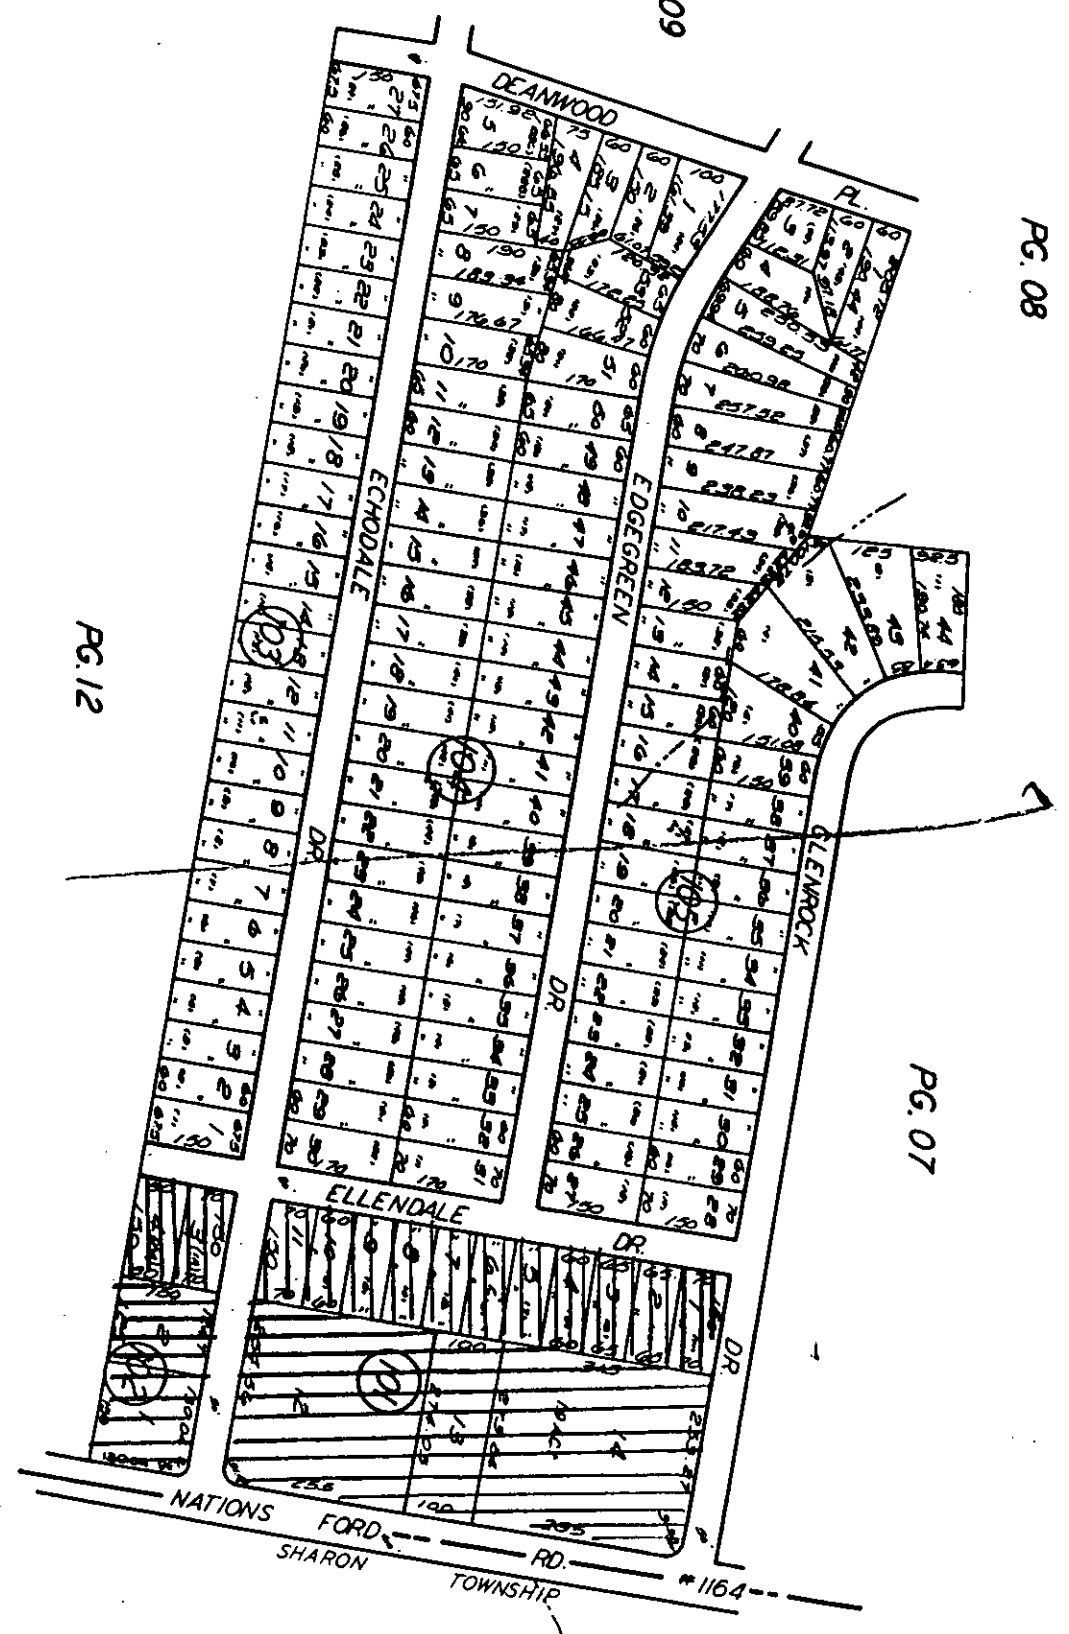

BK. 169


TAX LINE MAP BOOK 167 PAGE 10
 MECKLENBURG COUNTY, NORTH CAROLINA
 REVISED AUG 6 1985 SCALE 1" = 200'

ADJACENT PROPERTIES



BK. 167

169-15

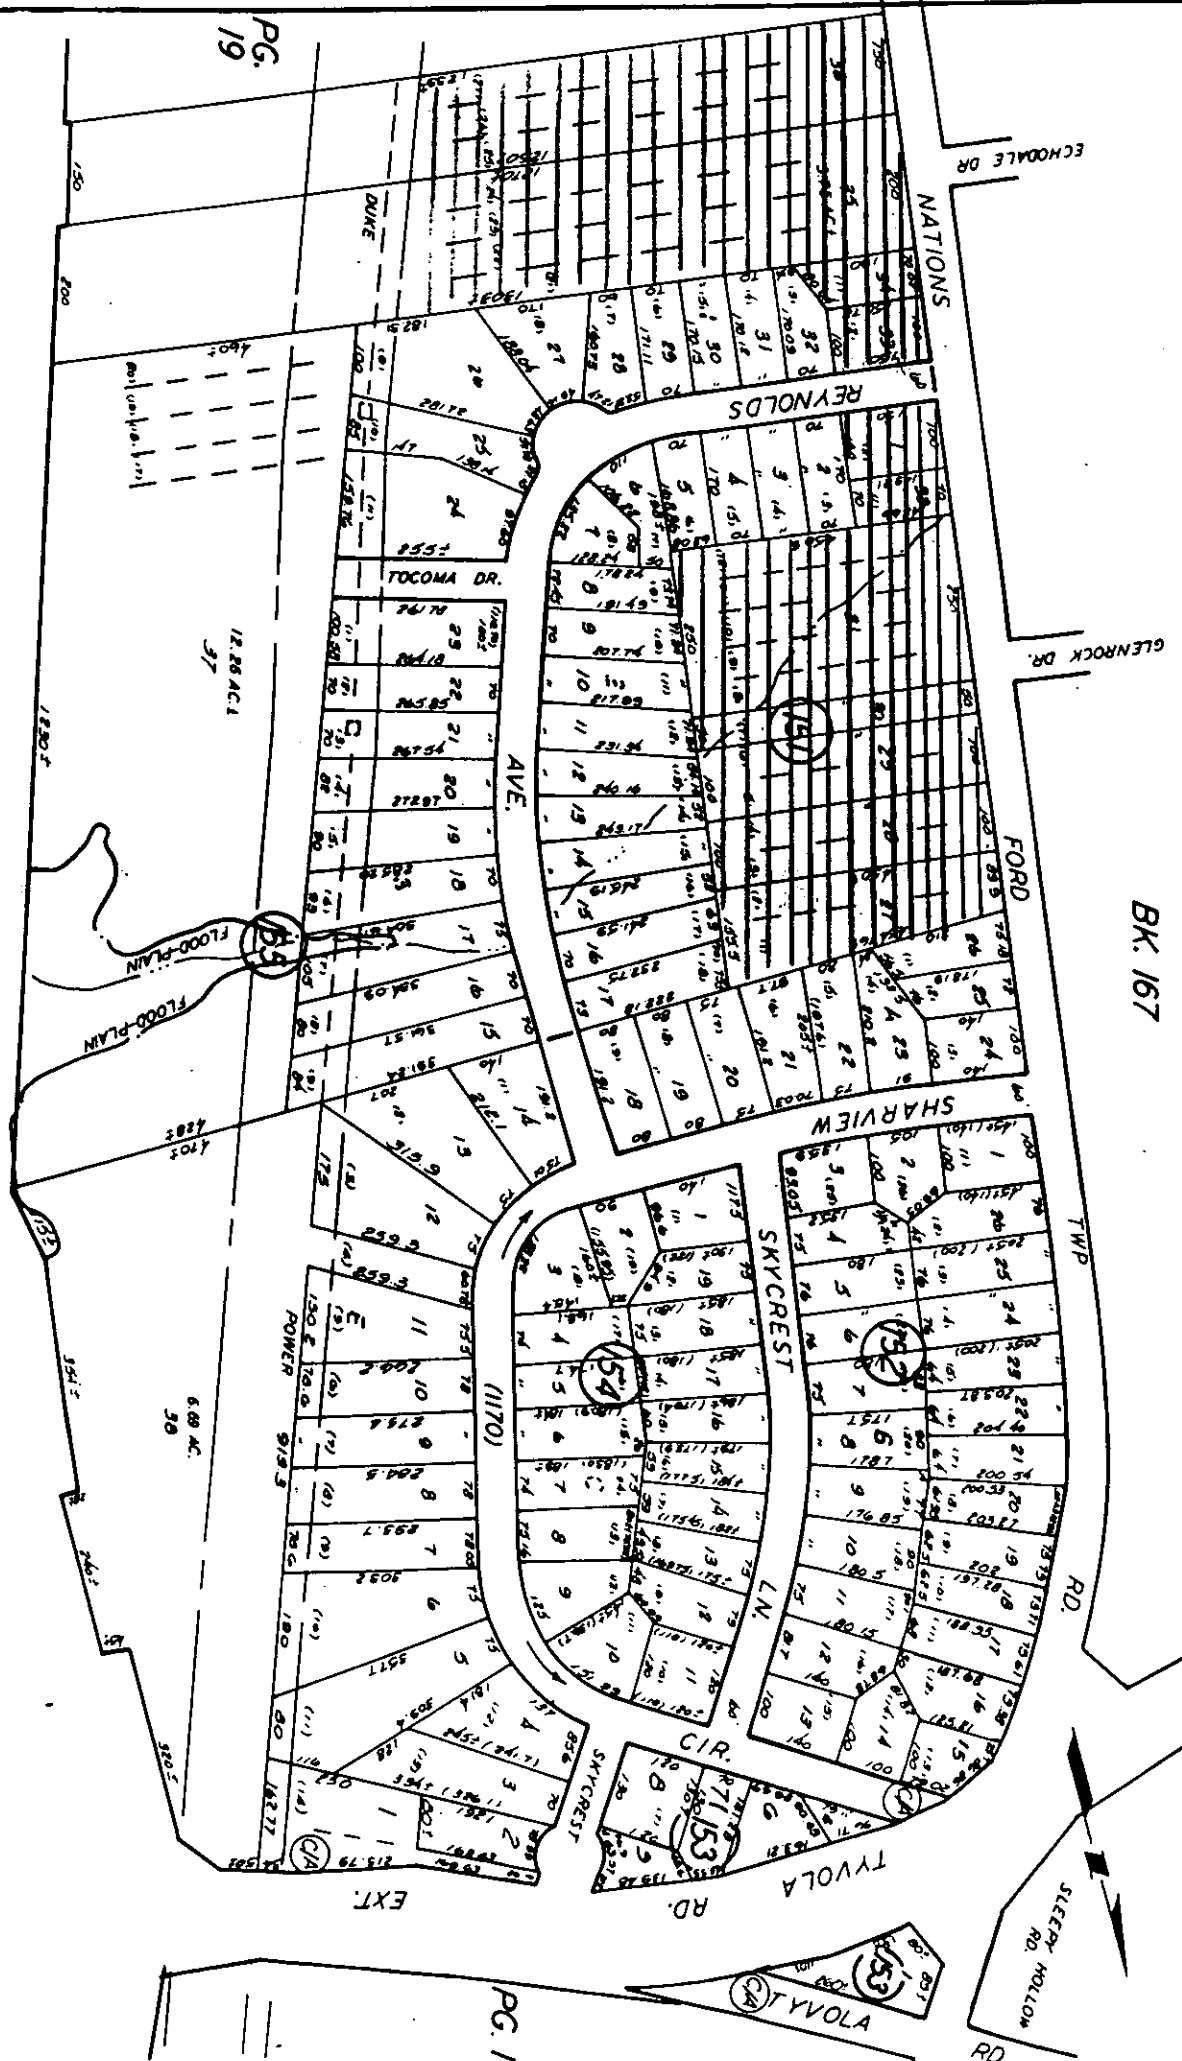

PG. 26

TAX LINE MAP BOOK 169 PAGE 15
 MECKLENBURG COUNTY, NORTH CAROLINA
 DIVISION MAP 9 A 5000 SCALE 1" = 200'

INTERSTATE

77

PG. 19


PG. 12

N

BK. 167



ECHOALLE DR.

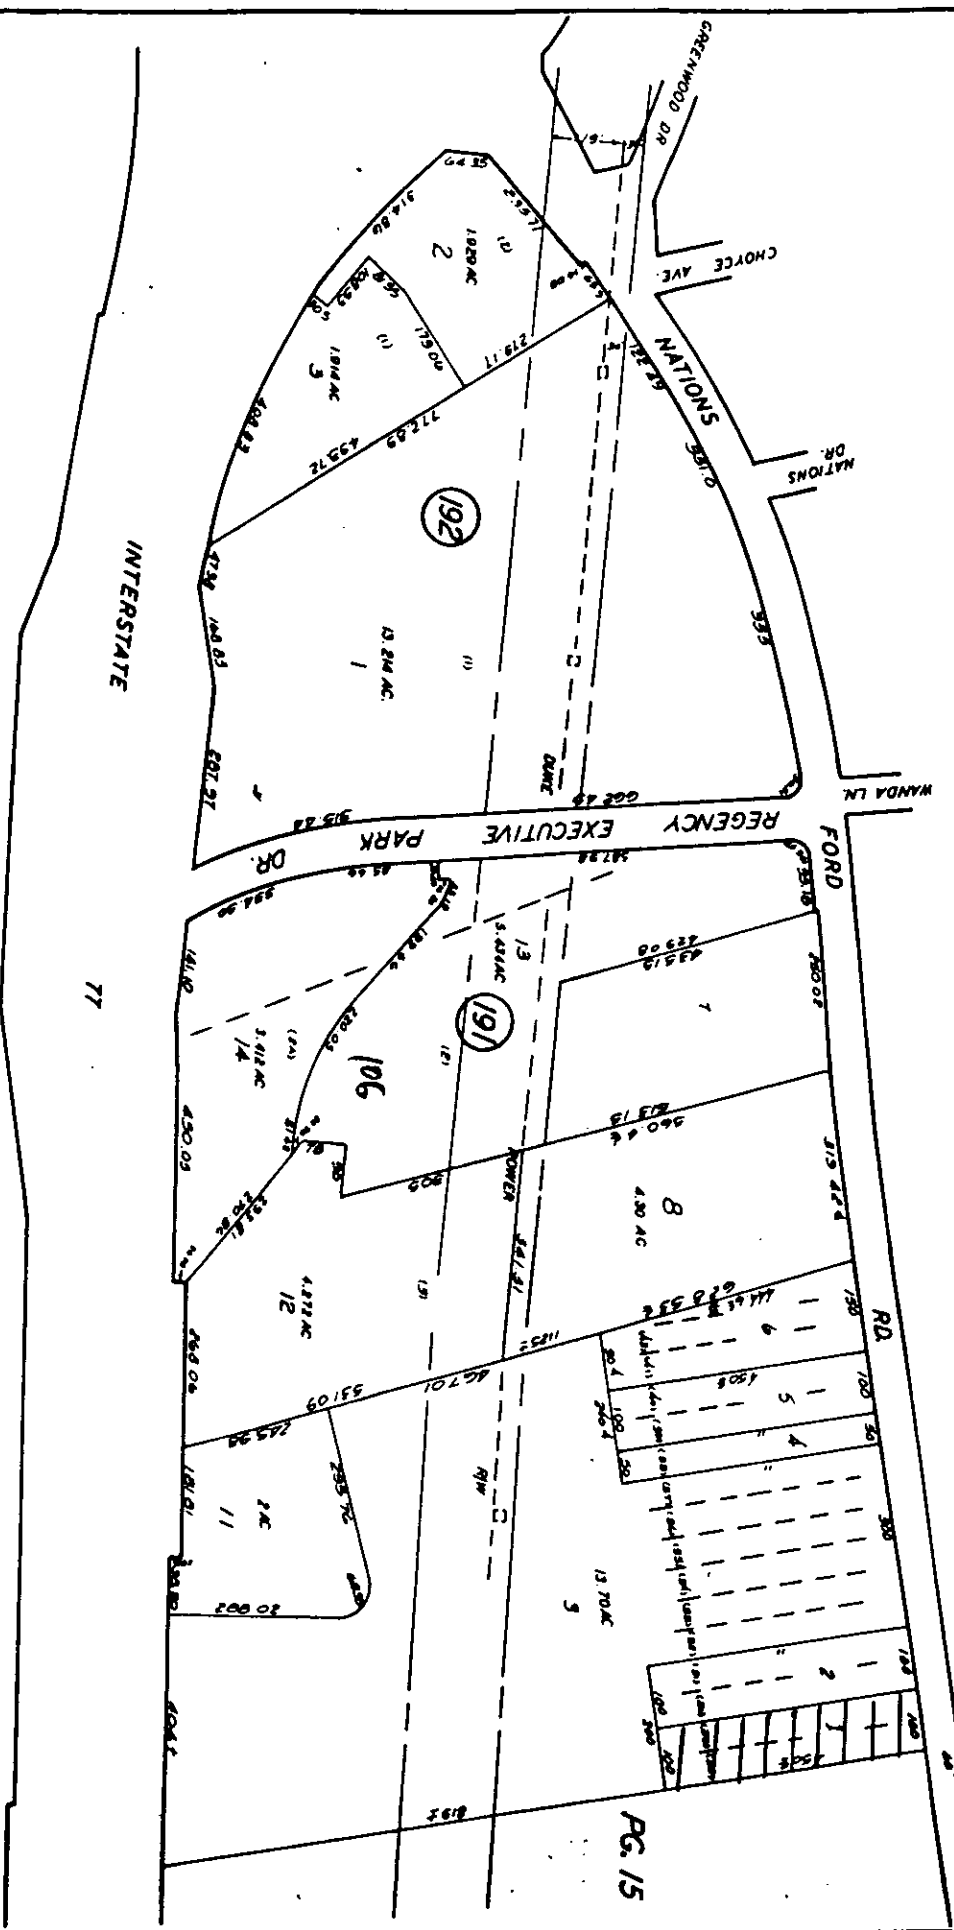

PG. 18

JUN 1 1990

TAX LINE MAP BOOK 169 PAGE 19
 MECKLENBURG COUNTY, NORTH CAROLINA
 REVISED 5/14-90 SCALE 1" = 200'



B-2 to B-1 adjacent owner