

North Carolina Tele 704.376.1555 Fax 704.376.7851

ColeJenest

Landscape Architecture

112 South Tryon Street

& Stone

Land Planning

Urban Design

Suite 300

Charlotte

Civil Engineering

THE DRAWINGS, THE PROJECT MANUAL AND THE DESIGN SHOWN THEREON ARE INSTRUMENTS OF COLEJENEST & STONE, P.A. THE REPRODUCTION OR UNAUTHORIZED USE OF THE DOCUMENTS WITHOUT CONSENT OF COLEJENEST & STONE, P.A. IS PROHIBITED. COLEJENEST & STONE, P.A., 1999 C

400 SOUTH TRYON STREET, SUITE 1300 POST OFFICE BOX 1003 CHARLOTTE, NORTH CAROLINA 28201 (704) 382-8009

CRESCENT

1730 W. ARROWOOD ROAD CHARLOTTE, N.C.

REZONING

PETITION #93-9 / 87-9

09/22/99 ◆ Issued

10/12/99 REVISED PLAN AS PER CHAR, MECK, PLANNING COMMISSION lacktriangleright RevisedSCALE: 1"=100'

♦ Sheet

CHARLOTTE-MECKLENBURG
PLANNING COMMISSION INTER - OFFICE COMMUNICATION

SITE WILL BE ERECTED IN ACCORDANCE WITH

THE APPLICABLE ORDINANCES.


ALSO, NO BUILDING CONSTRUCTED WITHIN


BUILDING PARCEL B SHALL EXCEED FIVE STORIES IN HEIGHT AS MEASURED FROM THE HIGHEST EXISTING GROUND ELEVATION ALONG THE SITE'S WESTERLY PROPERTY LINE.

> October 11, 1999 TO: Robert Brandon Zoning Administrator Martin R. Cramton, Jr. Planning Director

SUBJECT: Administrative Approval for Petition No. 93-9 by Withrow Capital, Inc. and 87-9 by Honey Enterprises Tax Parcels # 167-181-04,05 and 03.

Attached is a copy of the revised plan for the above rezoning petitions. The plan has been revised to reconfigure the parcels and relocate the access points. These changes will not increase the total square footage from the presently approved plan. Since these changes do not alter the intent of the development and are minor, I am administratively approving these revised plans. Please use these revised plans when evaluating requests for building permits and certificates of occupancy.

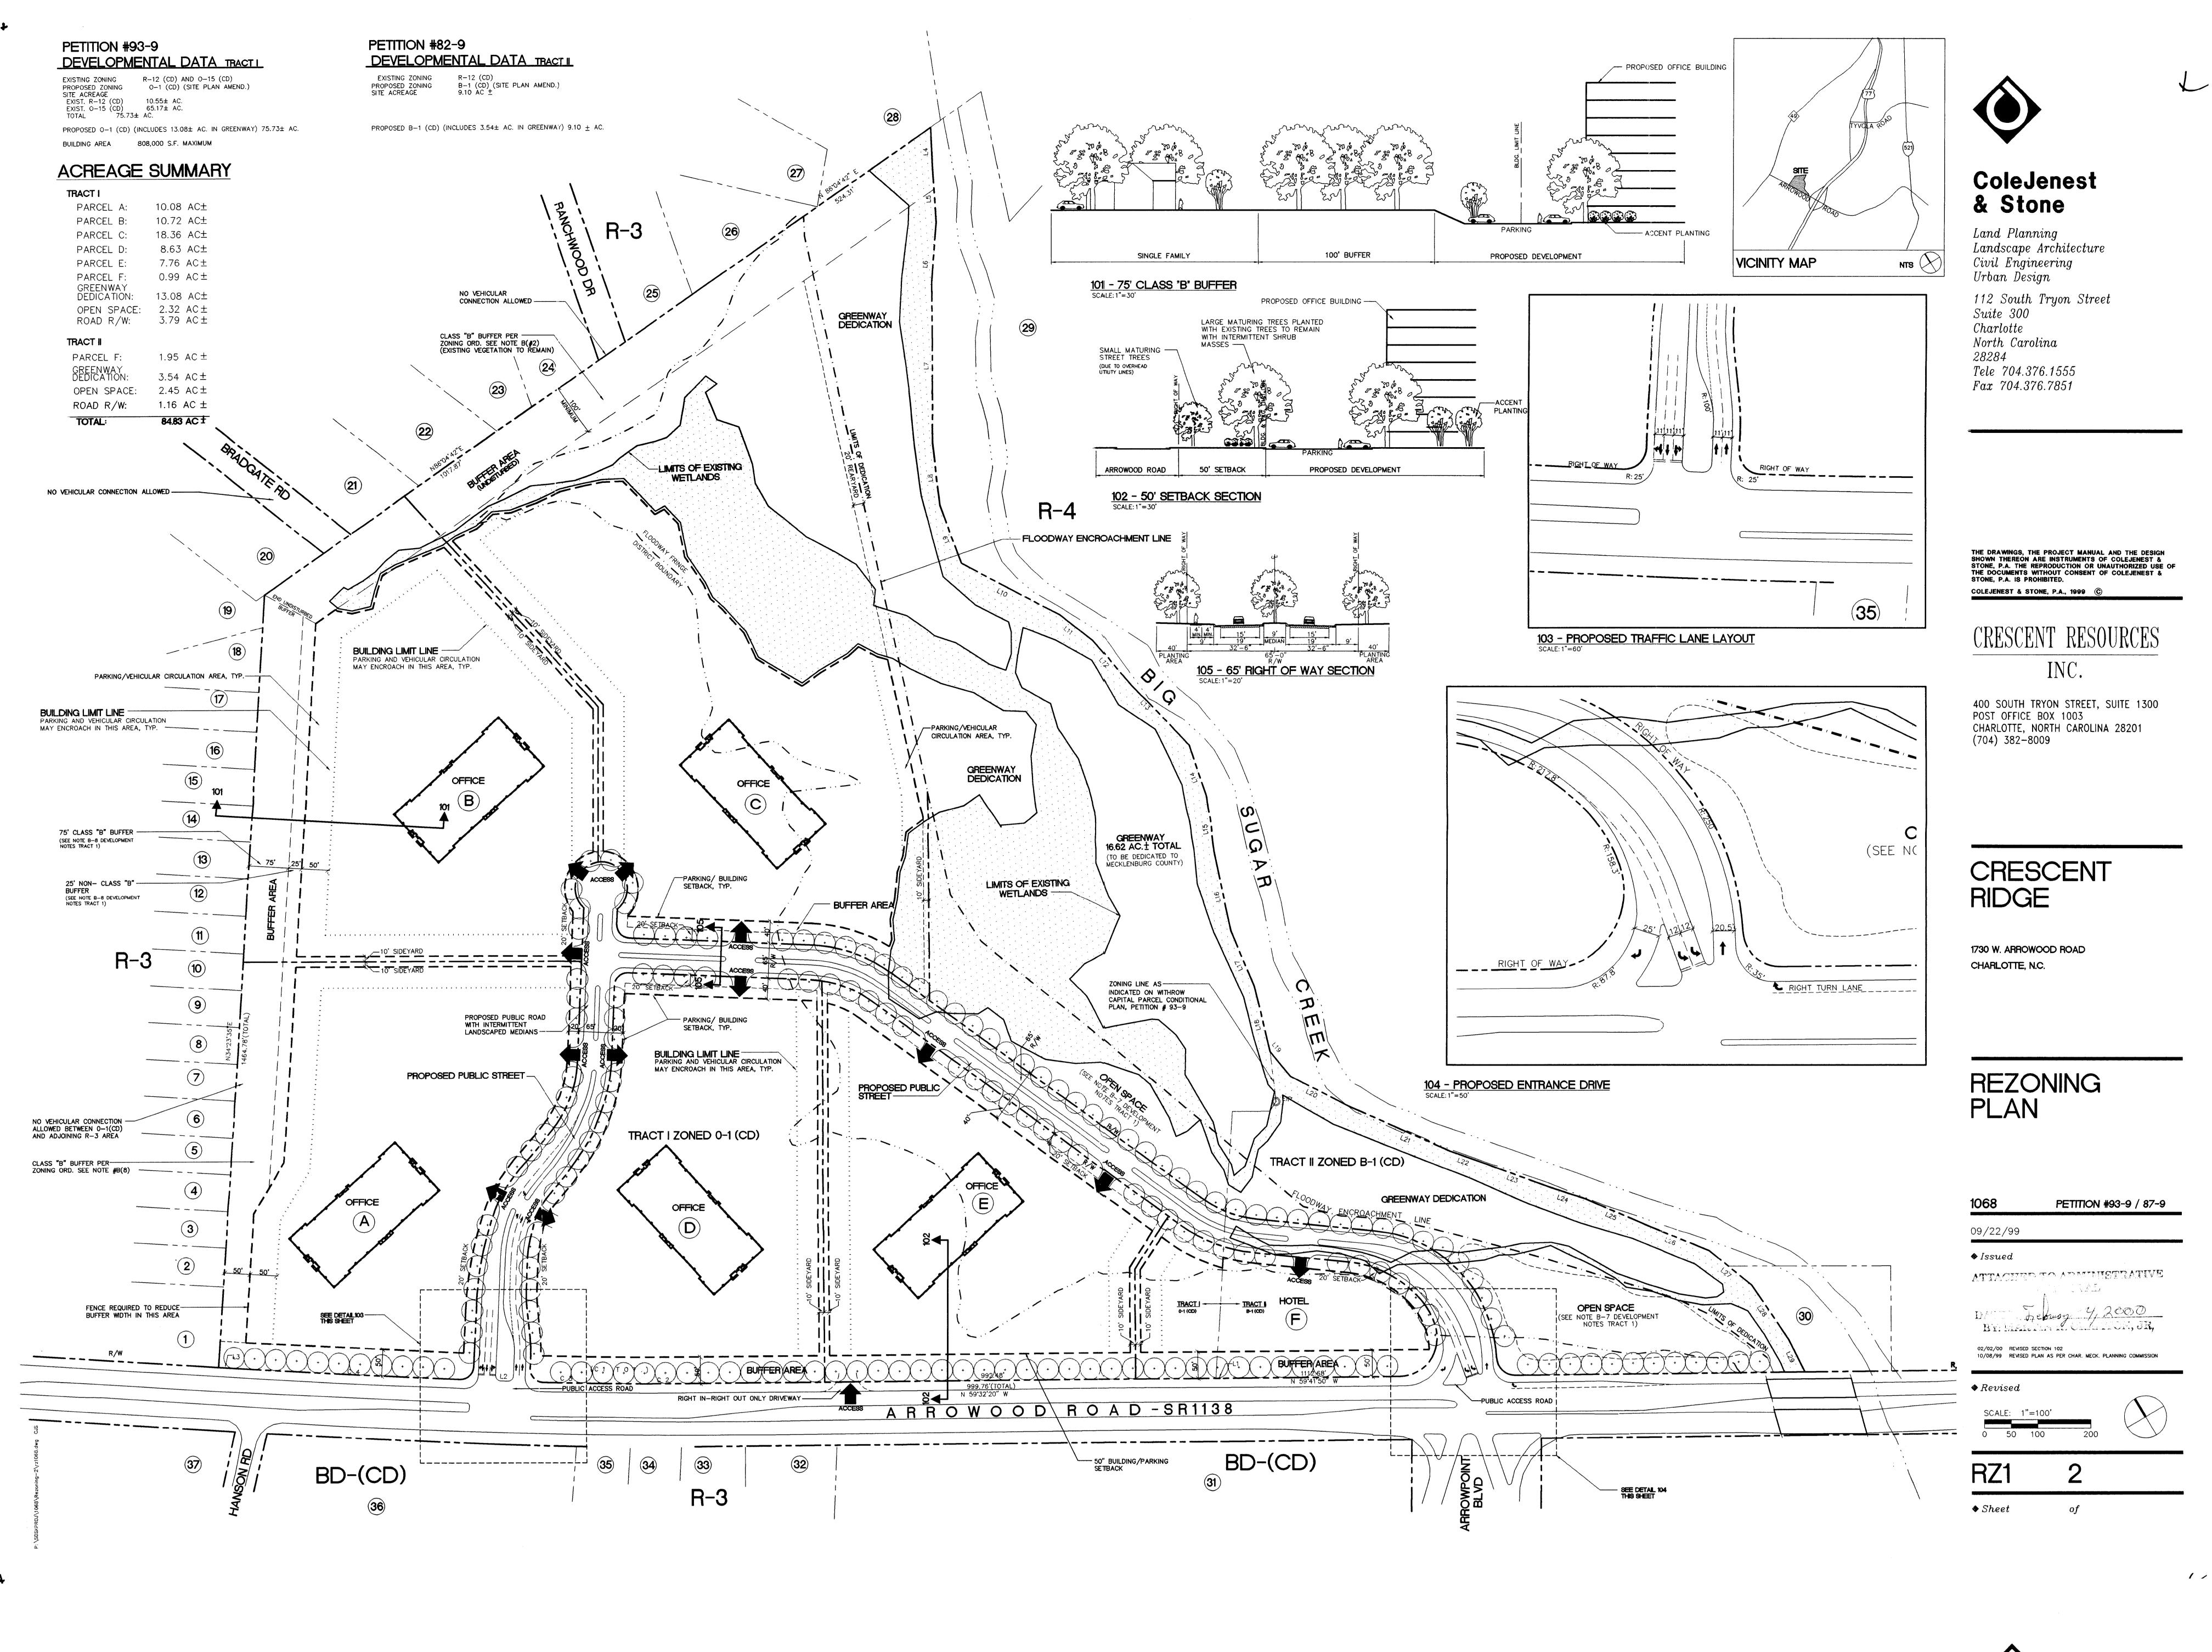

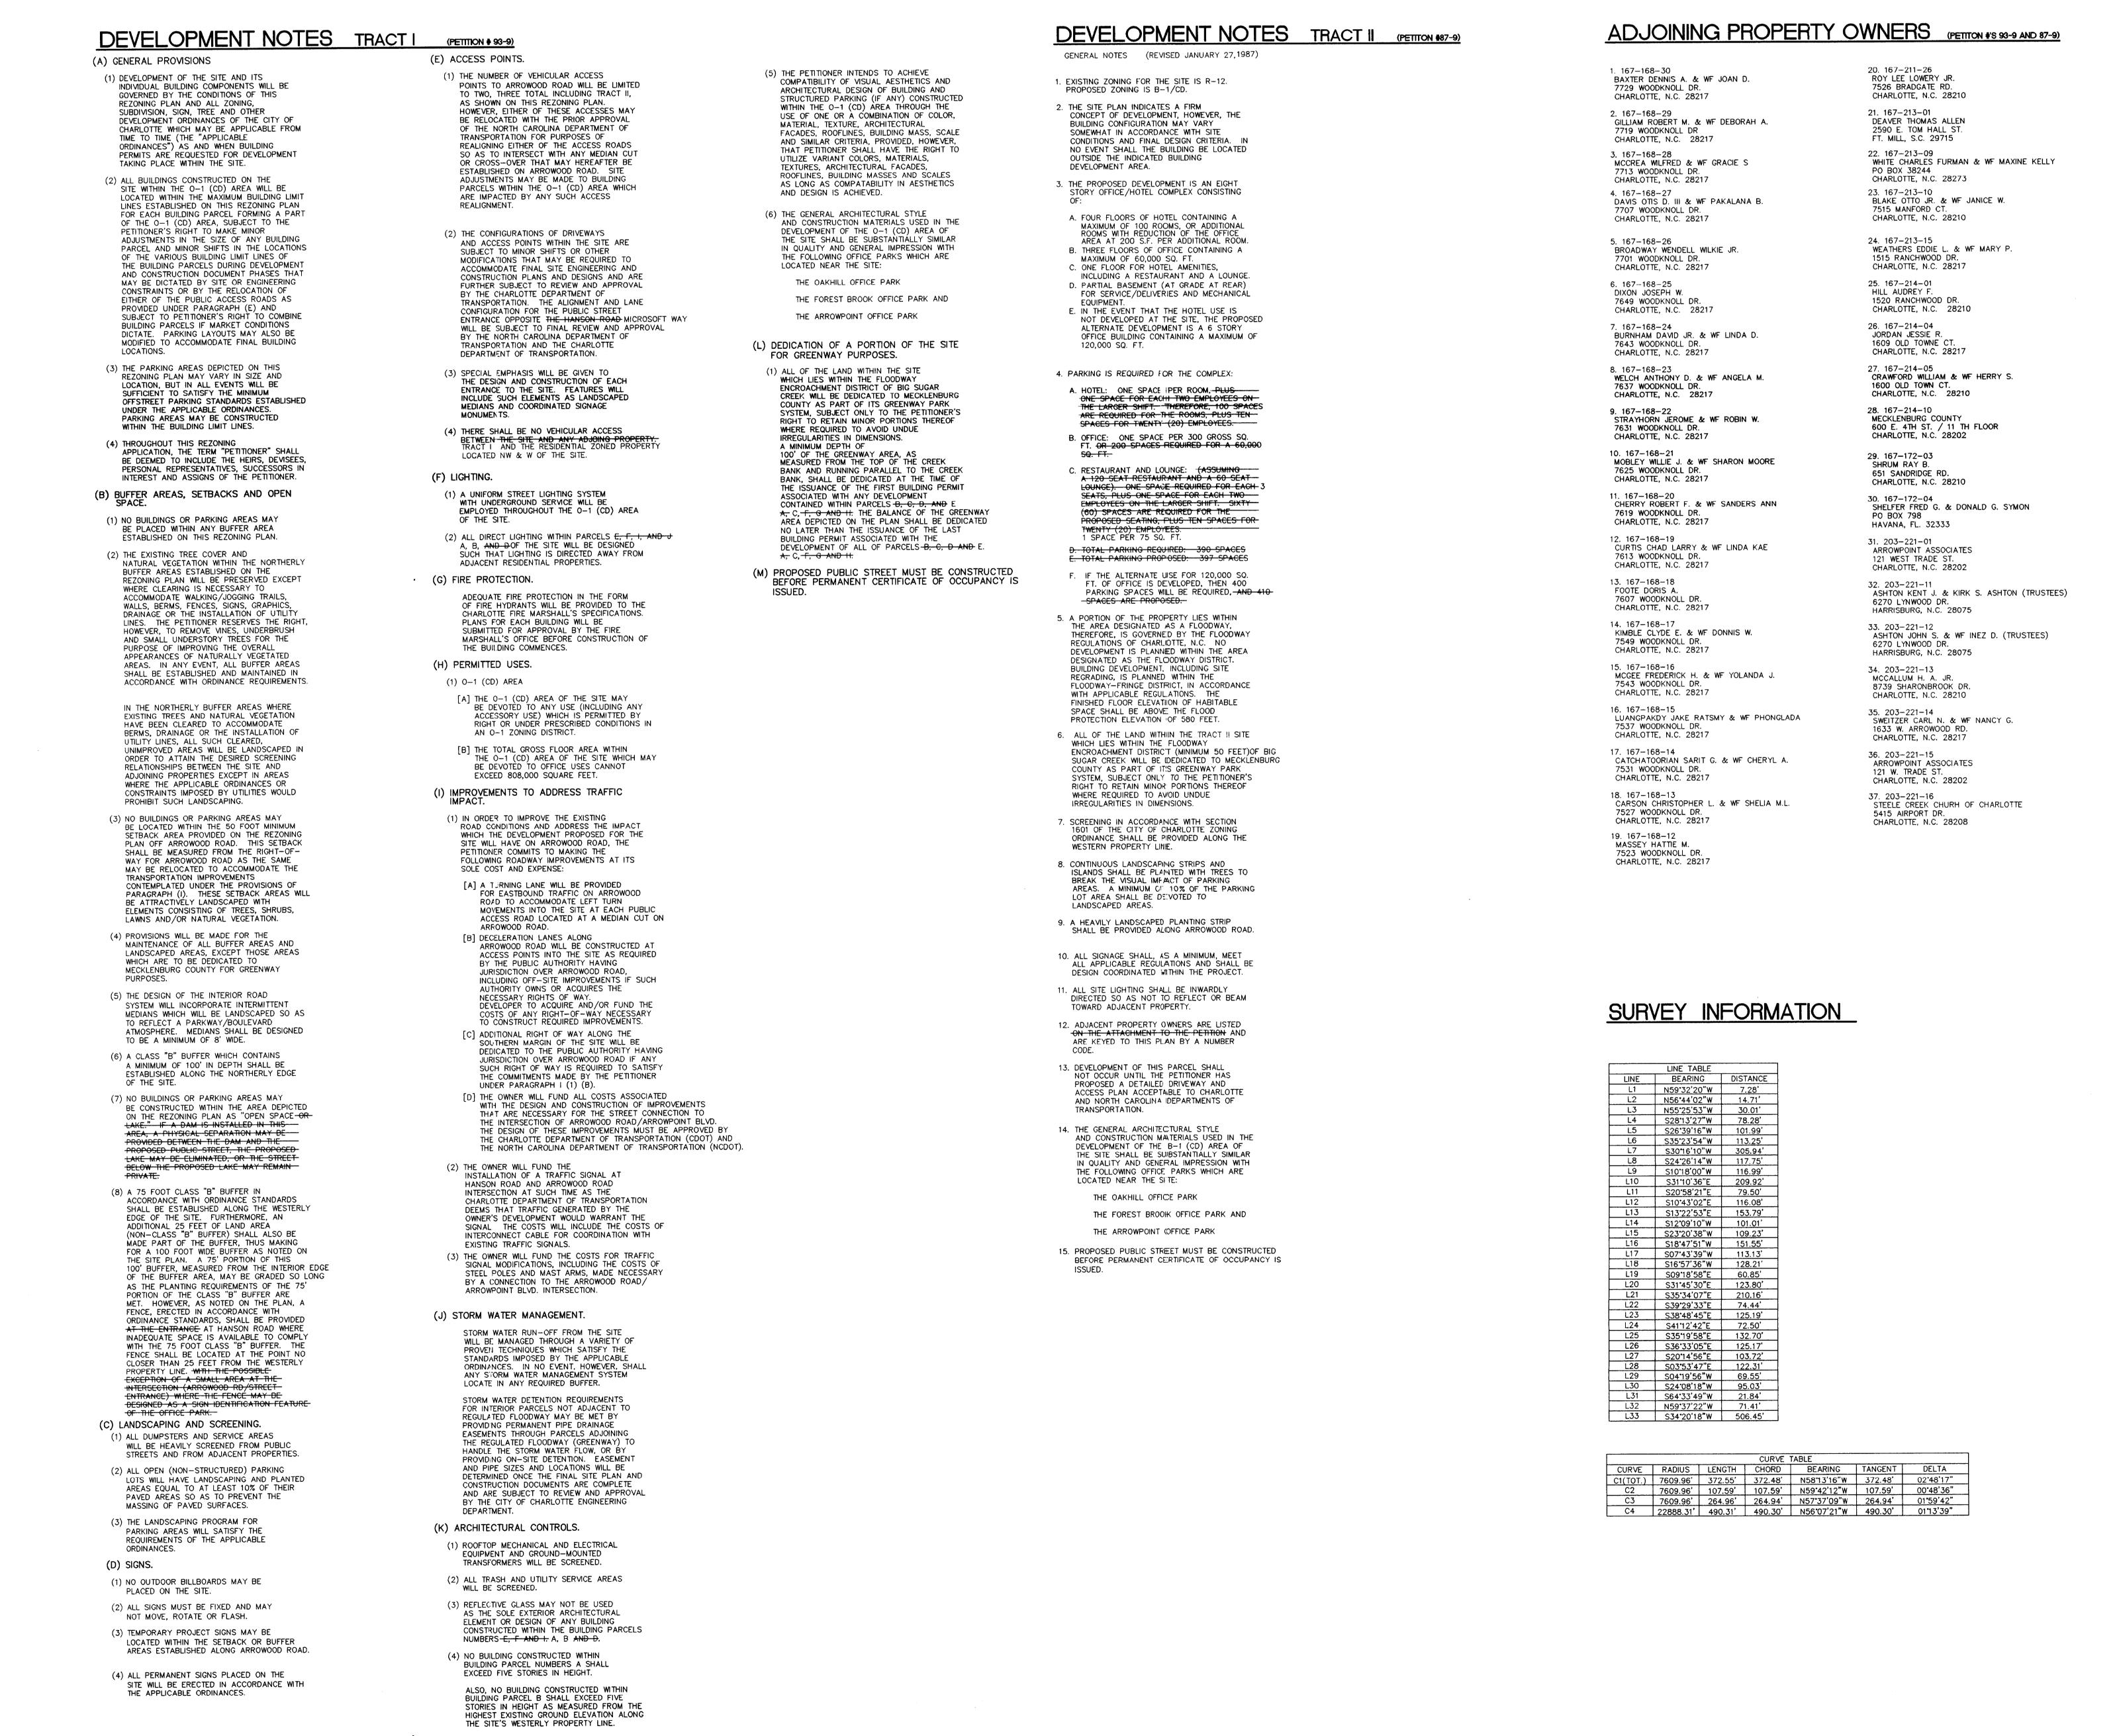

CHARLOTTE - MECKLENBURG
PLANNING COMMISSION
INTER - OFFICE COMMUNICATION

TO: Robert Brandon
Zoning Administrator

DATE: February 4, 1999

FROM: Martin R. Cramton, Jr. Planning Director

SUBJECT: Administrative Approval for Petition No. 93-9 by Withrow Capital, Inc. and 87-9 by Honey Enterprises Tax Parcels # 167-181-04,05 and 03.

Attached is a copy of the revised plan for the above rezoning petitions. The plan has been revised to eliminate the berm requirement along Arrowood Road to save existing trees. This change will not increase the total square footage or any development standards from the presently approved plan. Since this change does not alter the intent of the development and is minor, I am administratively approving this revised plan. Please use these revised plan when evaluating requests for building permits and certificates of occupancy.

ColeJenest & Stone

Land Planning
Landscape Architecture
Civil Engineering
Urban Design

112 South Tryon Street
Suite 300
Charlotte
North Carolina
28284
Tele 704.376.1555
Fax 704.376.7851

THE DRAWINGS, THE PROJECT MANUAL AND THE DESIGN SHOWN THEREON ARE INSTRUMENTS OF COLEJENEST & STONE, P.A. THE REPRODUCTION OR UNAUTHORIZED USE OF THE DOCUMENTS WITHOUT CONSENT OF COLEJENEST & STONE, P.A. IS PROHIBITED.

STONE, P.A. IS PROHIBITED.

COLEJENEST & STONE, P.A., 1999 ©

CRESCENT RESOURCES INC.

400 SOUTH TRYON STREET, SUITE 1300 POST OFFICE BOX 1003 CHARLOTTE, NORTH CAROLINA 28201 (704) 382-8009

CRESCENT RIDGE

1730 W. ARROWOOD ROAD CHARLOTTE, N.C.

REZONING PLAN

1068 PETITION #93-9 / 87-9

09/22/99 • Issued

**Notice of the second section of the second second section of the second second second section of the second secon

RZ2 2

◆ Sheet

CHARLOTTE-MECKLENBURG PLANNING COMMISSION

INTER-OFFICE COMMUNICATION

DATE:

October 2, 2002

Robert Brandon

M: Martin


Zoning Administrator

FROM: Martin R. Cramton, Jr.

Planning Director


SUBJECT: Administrative Approval for Petition No. 93-9 by Withrow Capital, Inc.


Attached is a copy of a specific plan for the above rezoning petition. The plan indicates the location of emergency generators behind building "A". Since this change does not alter the intent of the conditional plan and is minor, I am administratively approving this specific plan. Please use this plan when evaluating requests for building permits and certificates of occupancy.

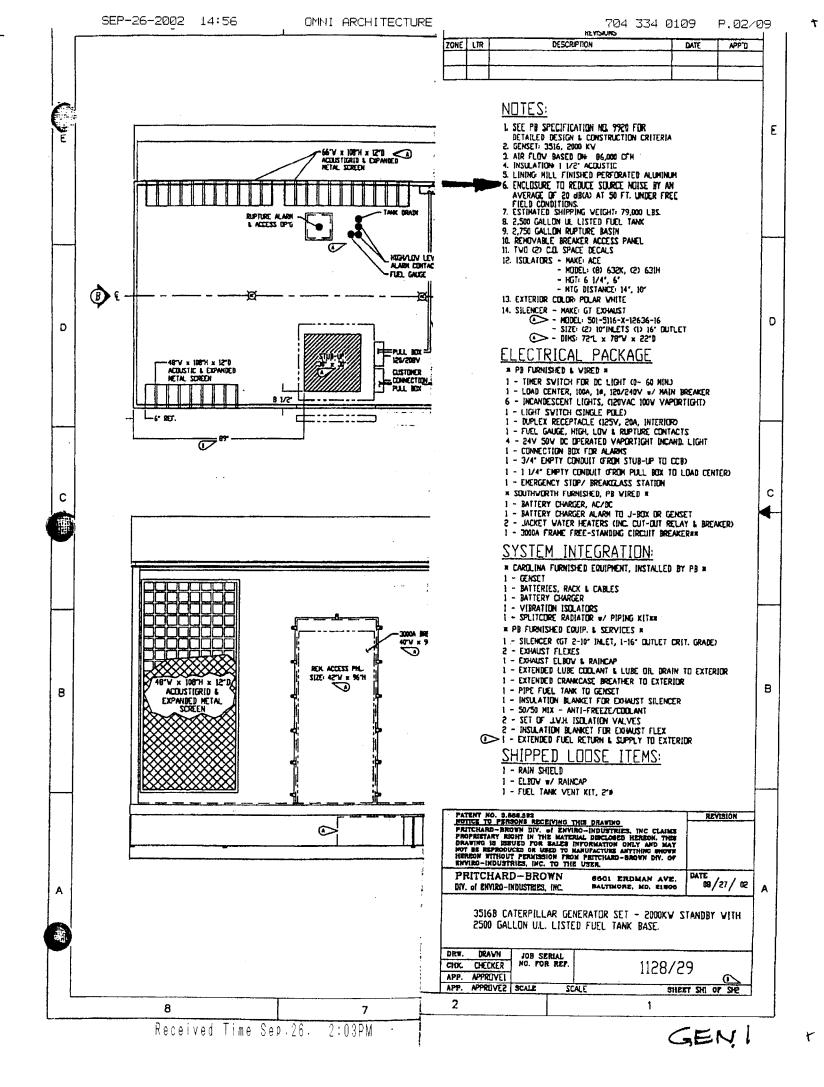

+

+

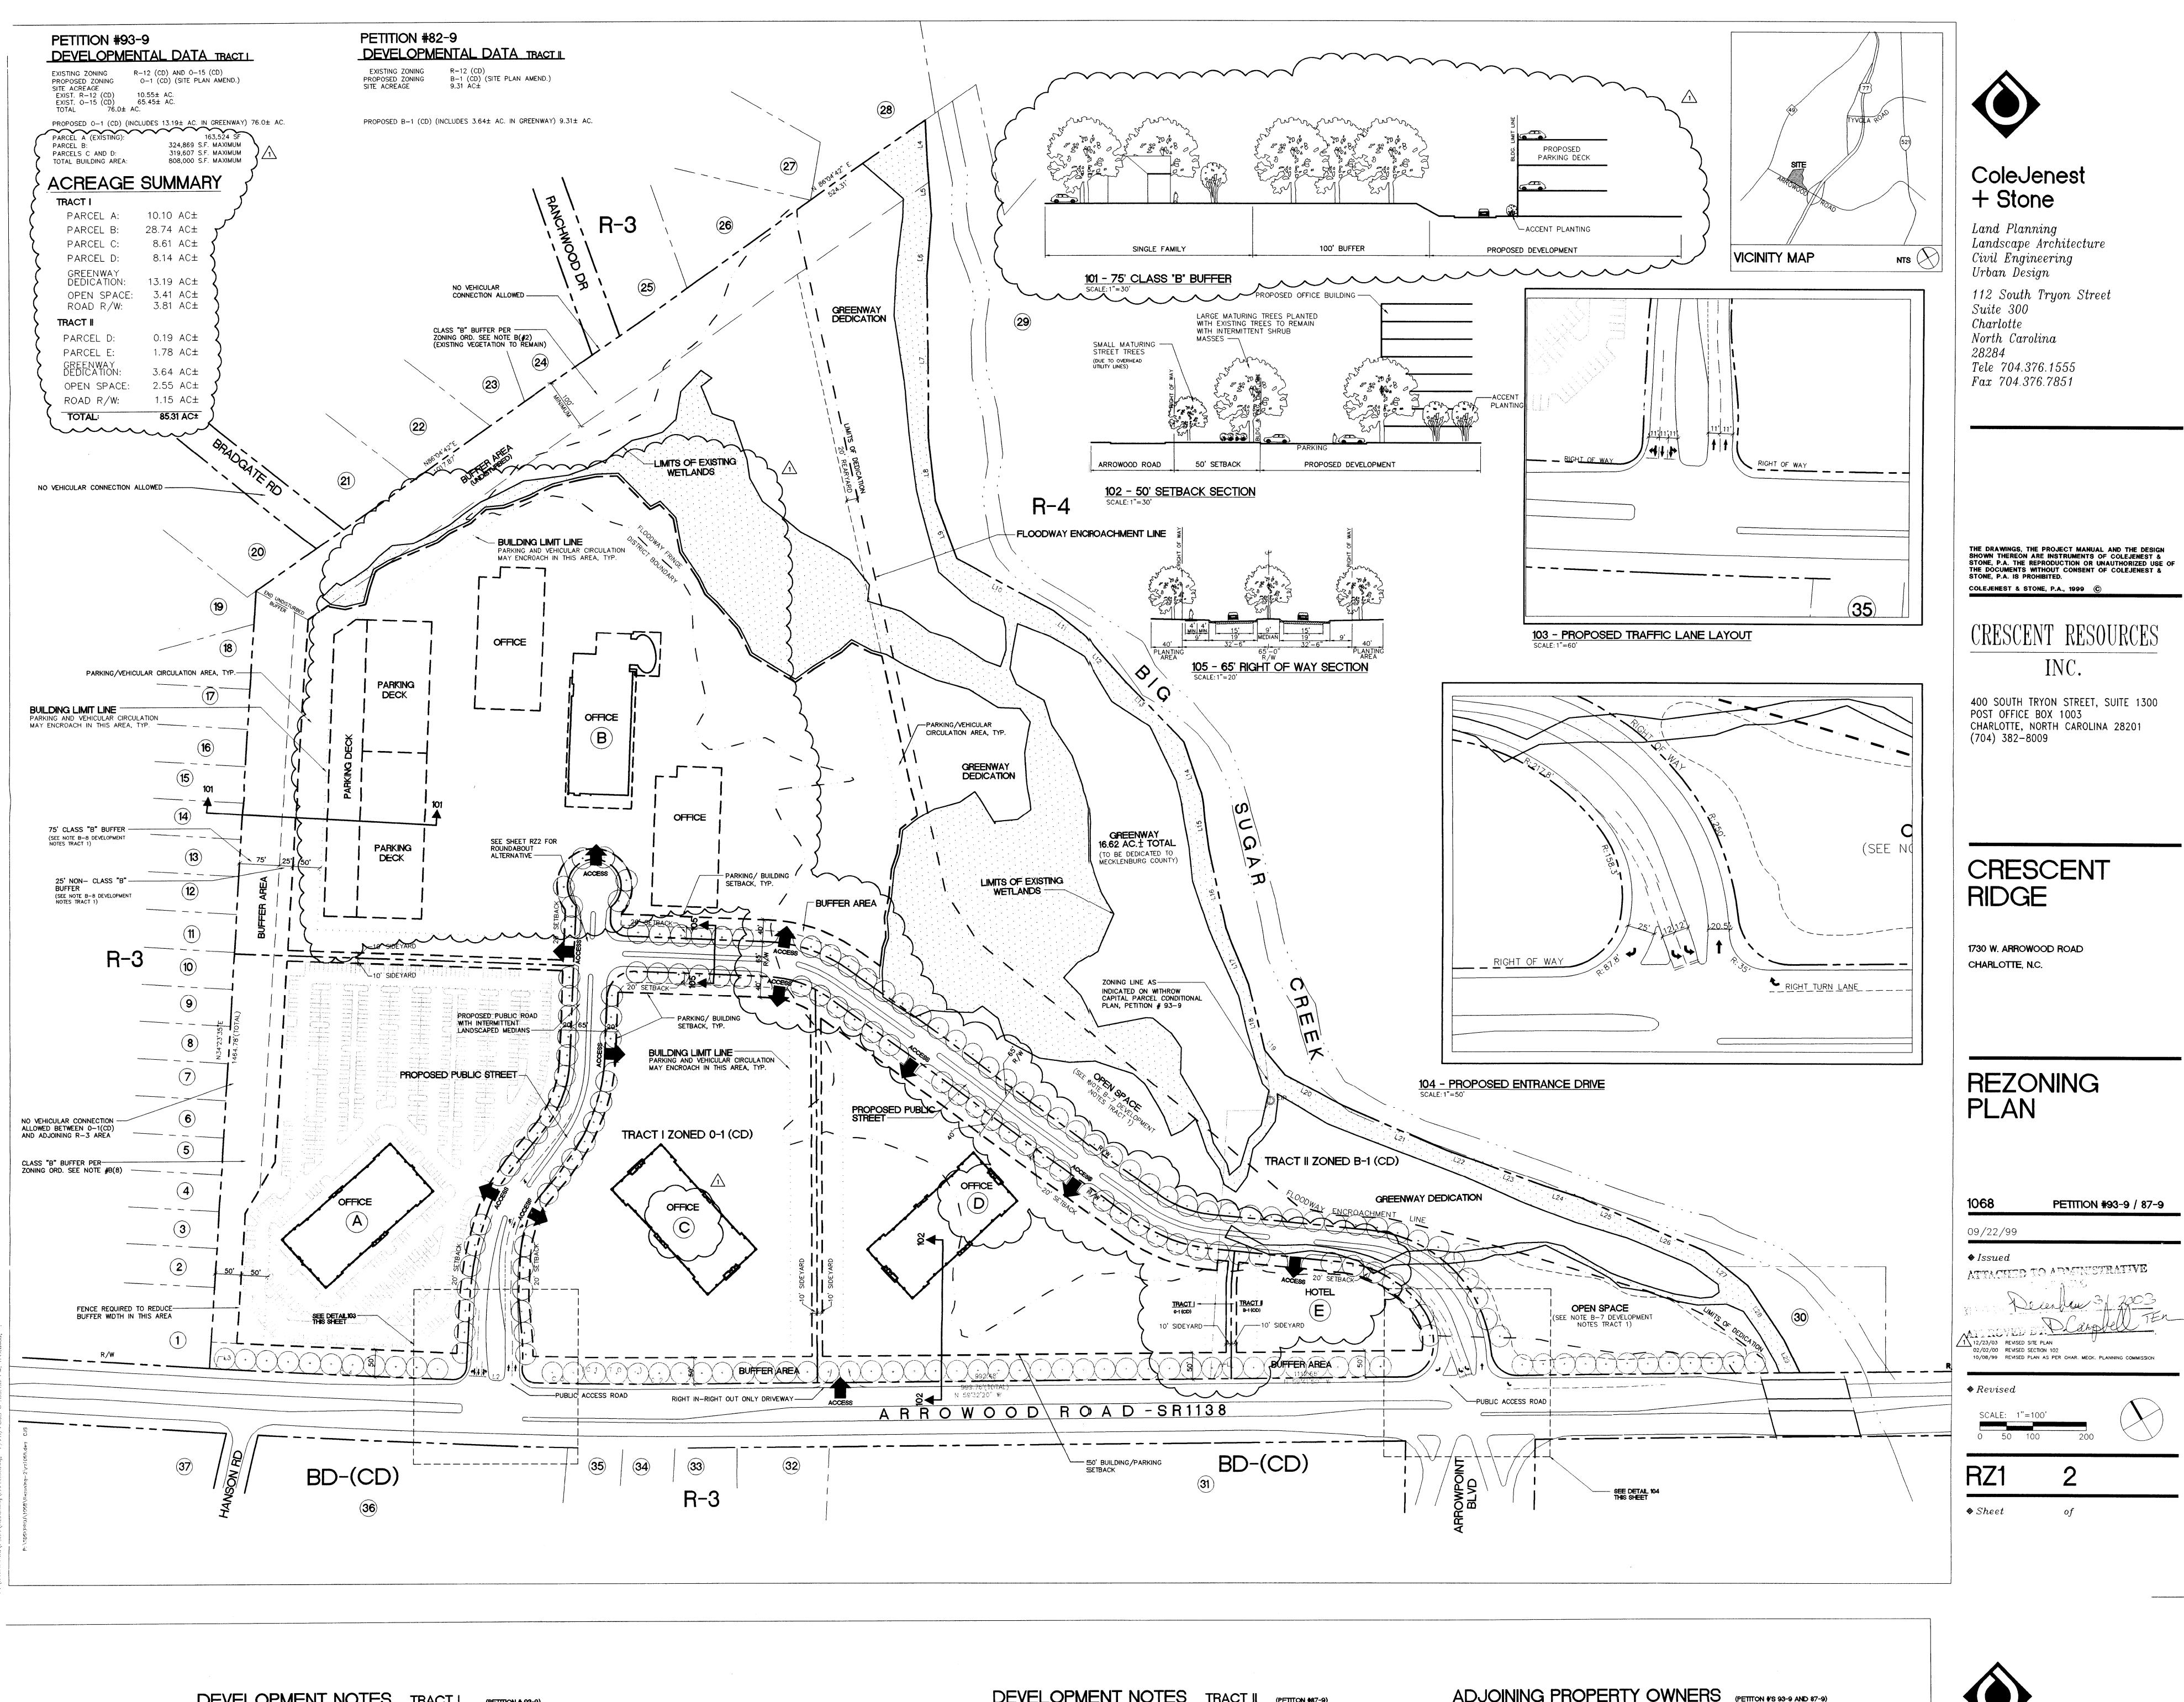

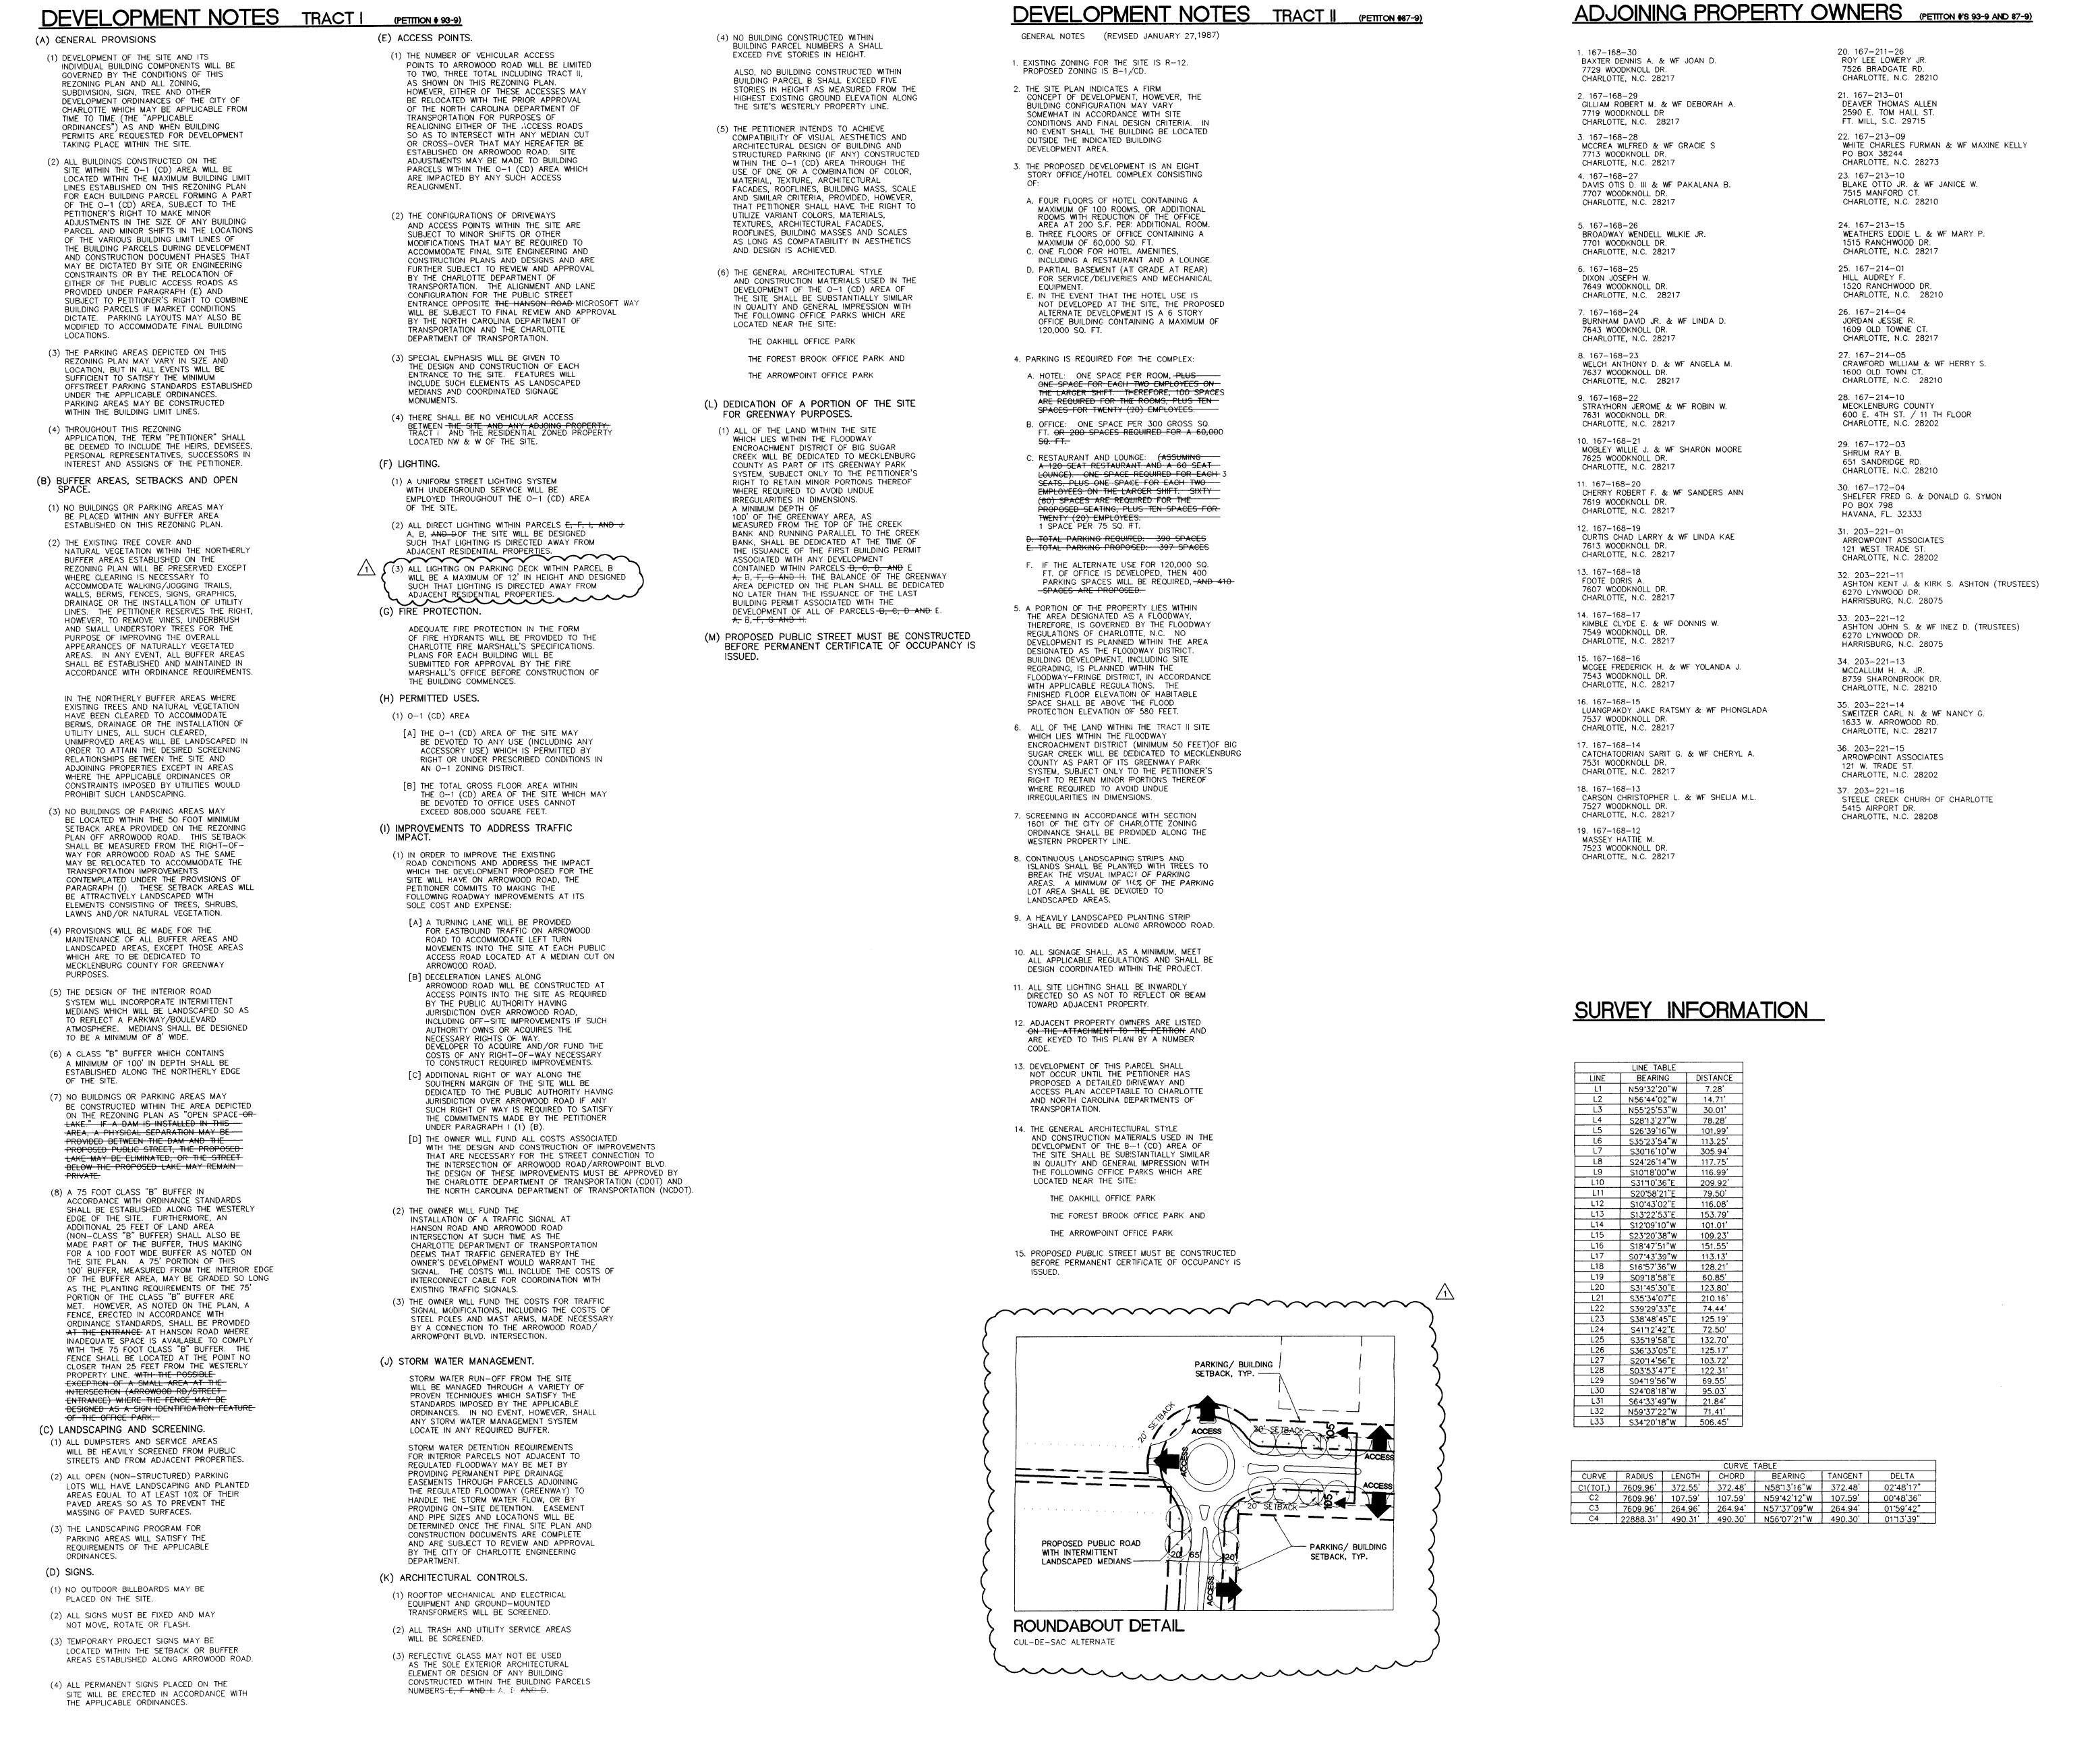



ColeJenest + Stone

Land Planning
Landscape Architecture
Civil Engineering
Urban Design

112 South Tryon Street
Suite 300
Charlotte
North Carolina
28284
Tele 704.376.1555
Fax 704.376.7851

THE DRAWINGS, THE PROJECT MANUAL AND THE DESIGN SHOWN THEREON ARE INSTRUMENTS OF COLEJENEST & STONE, P.A. THE REPRODUCTION OR UNAUTHORIZED USE OF THE DOCUMENTS WITHOUT CONSENT OF COLEJENEST & STONE, P.A. IS PROHIBITED. COLEJENEST & STONE, P.A., 1999 ©

CRESCENT RESOURCES INC.

400 SOUTH TRYON STREET, SUITE 1300 POST OFFICE BOX 1003 CHARLOTTE, NORTH CAROLINA 28201 (704) 382-8009

CRESCENT RIDGE

1730 W. ARROWOOD ROAD

CHARLOTTE, N.C.

REZONING

1068 PETITION #93-9 / 87-9

○ 15sued

12/23/03 REVISED SITE PLAN
10/12/99 REVISED PLAN AS PER CHAR. MECK. PLANNING COMMISSION

Revised

SCALE: 1"=100'

0 50 100 200

RZ2 2


CHARLOTTE-MECKLENBURG
PLANNING COMMISSION
INTER-OFFICE COMMUNICATION


TO: Robert Brandon Zoning Administrator

December 31, 2003

FROM: Debra Campbell Interim Planning Director

Attached is a copy of the revised plan for the above rezoning petition. The plan has been revised to reflect a new layout of the buildings on the site. This change will not increase the total square footage or any development standards from the presently approved plan. Since this change does not alter the intent of the development and is minor, I am administratively approving this revised plan. Please use this revised plan when evaluating requests for building permits and certificates of occupancy.

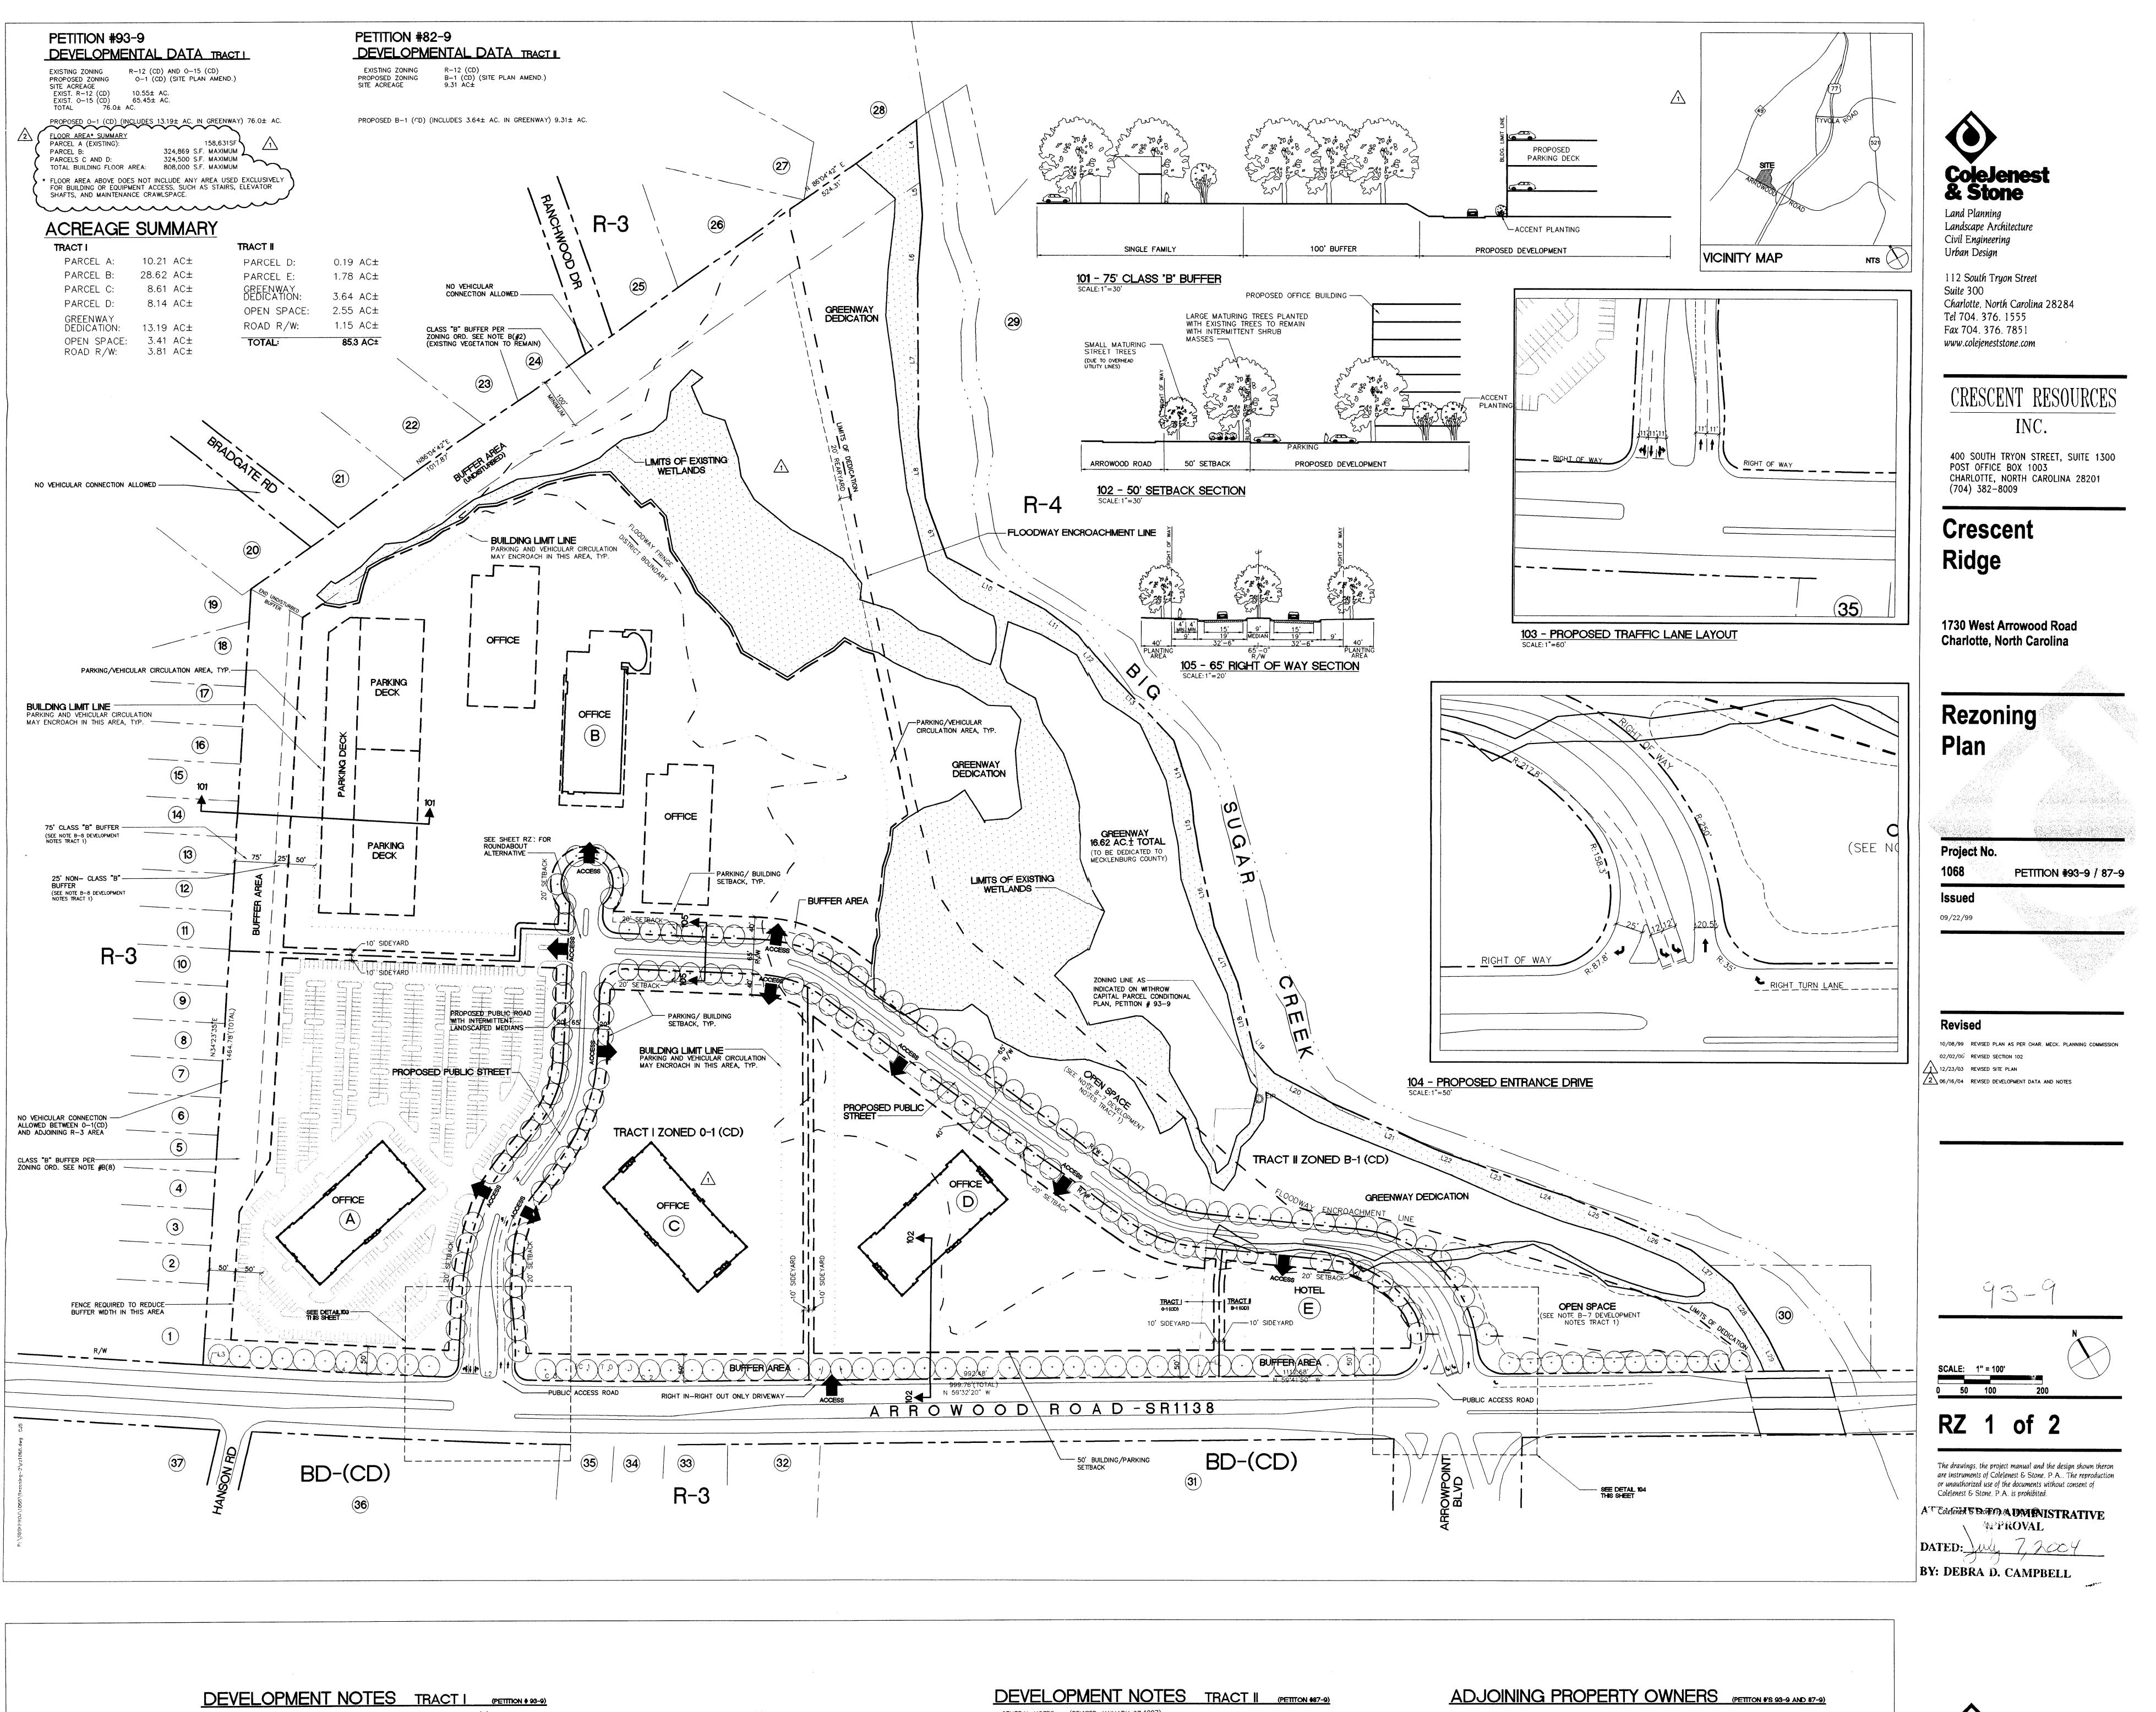

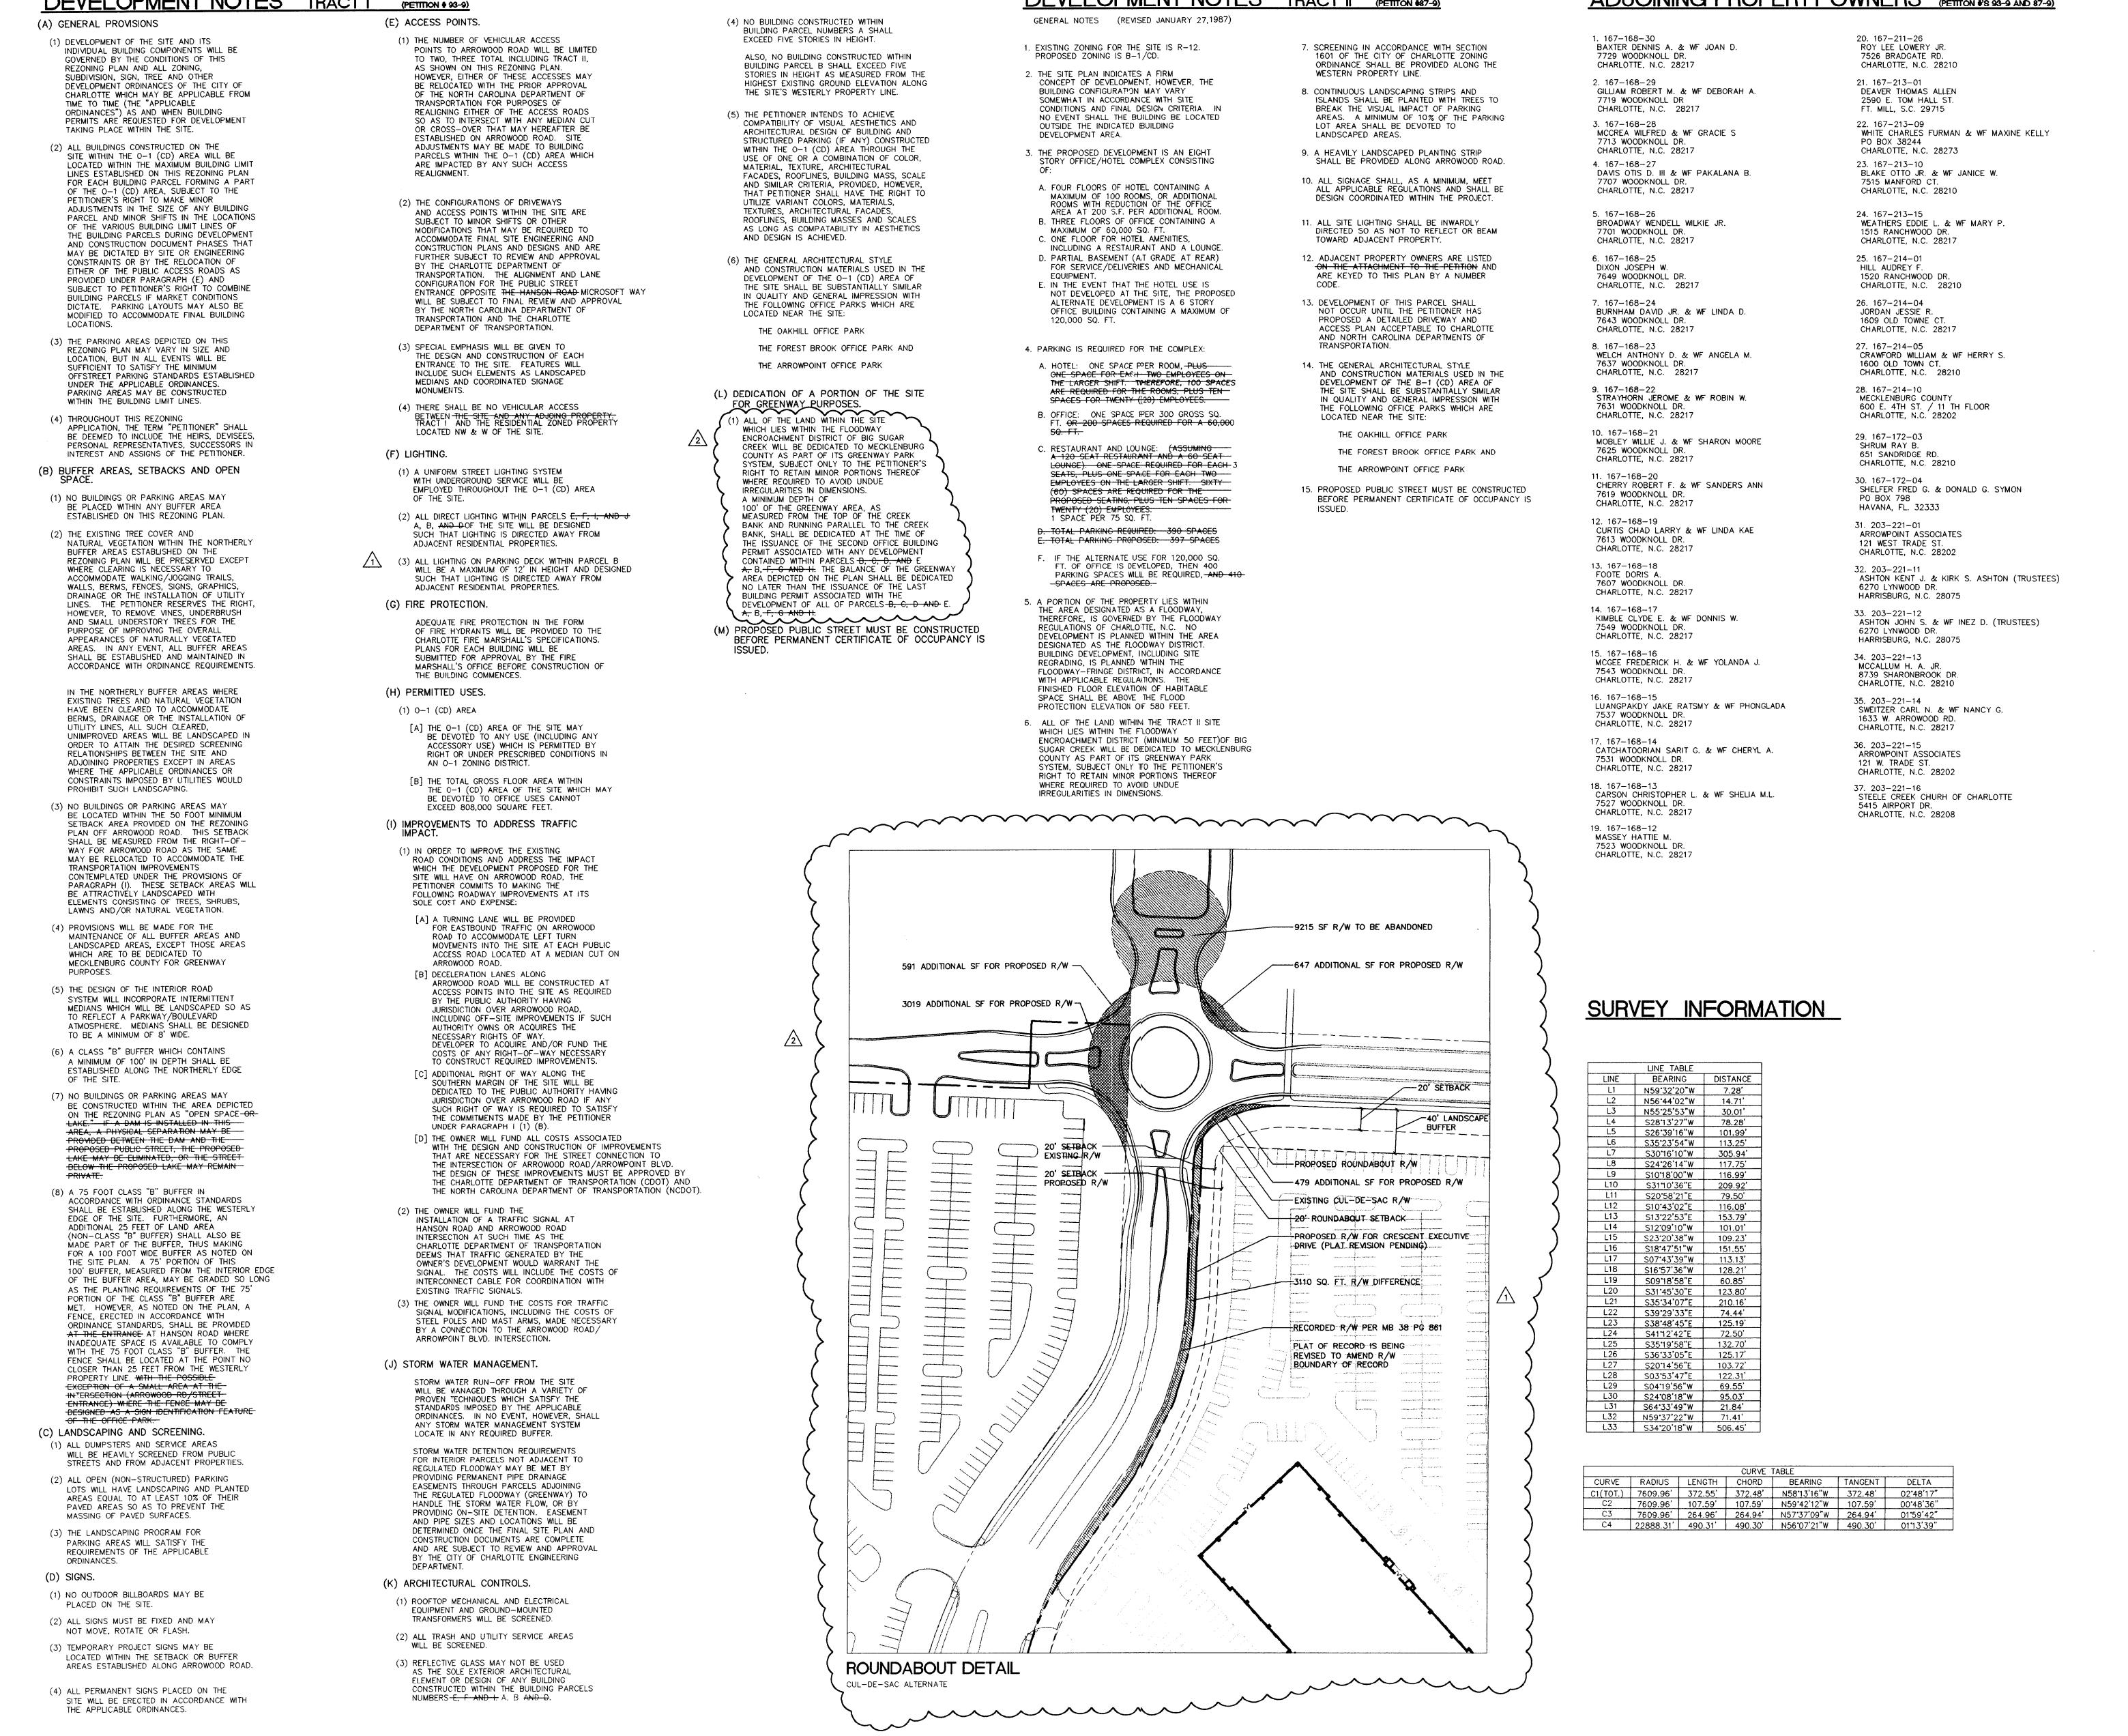



Civil Engineering
Urban Design

112 South Tryon Street
Suite 300
Charlotte, North Carolina 28284
Tel 704. 376. 1555
Fax 704. 376. 7851

www.colejeneststone.com

CRESCENT RESOURCES INC.

400 SOUTH TRYON STREET, SUITE 1300 POST OFFICE BOX 1003 CHARLOTTE, NORTH CAROLINA 28201 (704) 382-8009

Crescent

Ridge

1730 West Arrowood Road Charlotte, North Carolina

Rezonina

Plan

Project No.

068 PETITION #93-9 / 87

Project No.

1068 PETITION #93-9 / 87-9

Issued

09/22/99

Revised

10/12/99 REVISED PLAN AS PER CHAR. MECK. PLANNING COMMISSION

12/23/03 PENSED SITE PLAN

12/23/03 REVISED SITE PLAN

12/23/03 REVISED SITE PLAN

2 06/16/04 REVISED DEVELOPMENT DATA AND NOTES

SCALE: 1" = 100'

50 100 200

RZ 2 of 2

RZ 2 of 2


The drawings, the project manual and the design shown theron are instruments of Colejenest & Stone, P.A. The reproduction or unauthorized use of the documents without consent of Colejenest & Stone, P.A. is prohibited.


ATTCACTURE STRATIVE


DATED:

WHO WAL

BY: DEBRA D. CAMPBELL

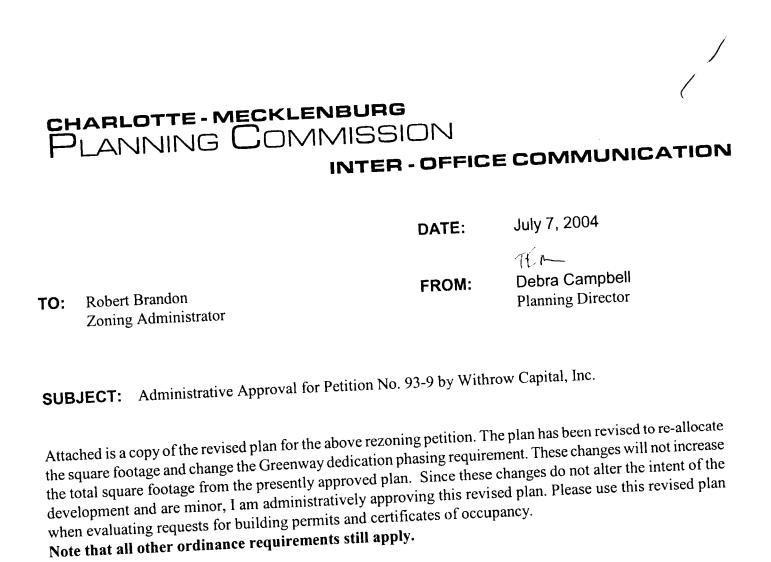

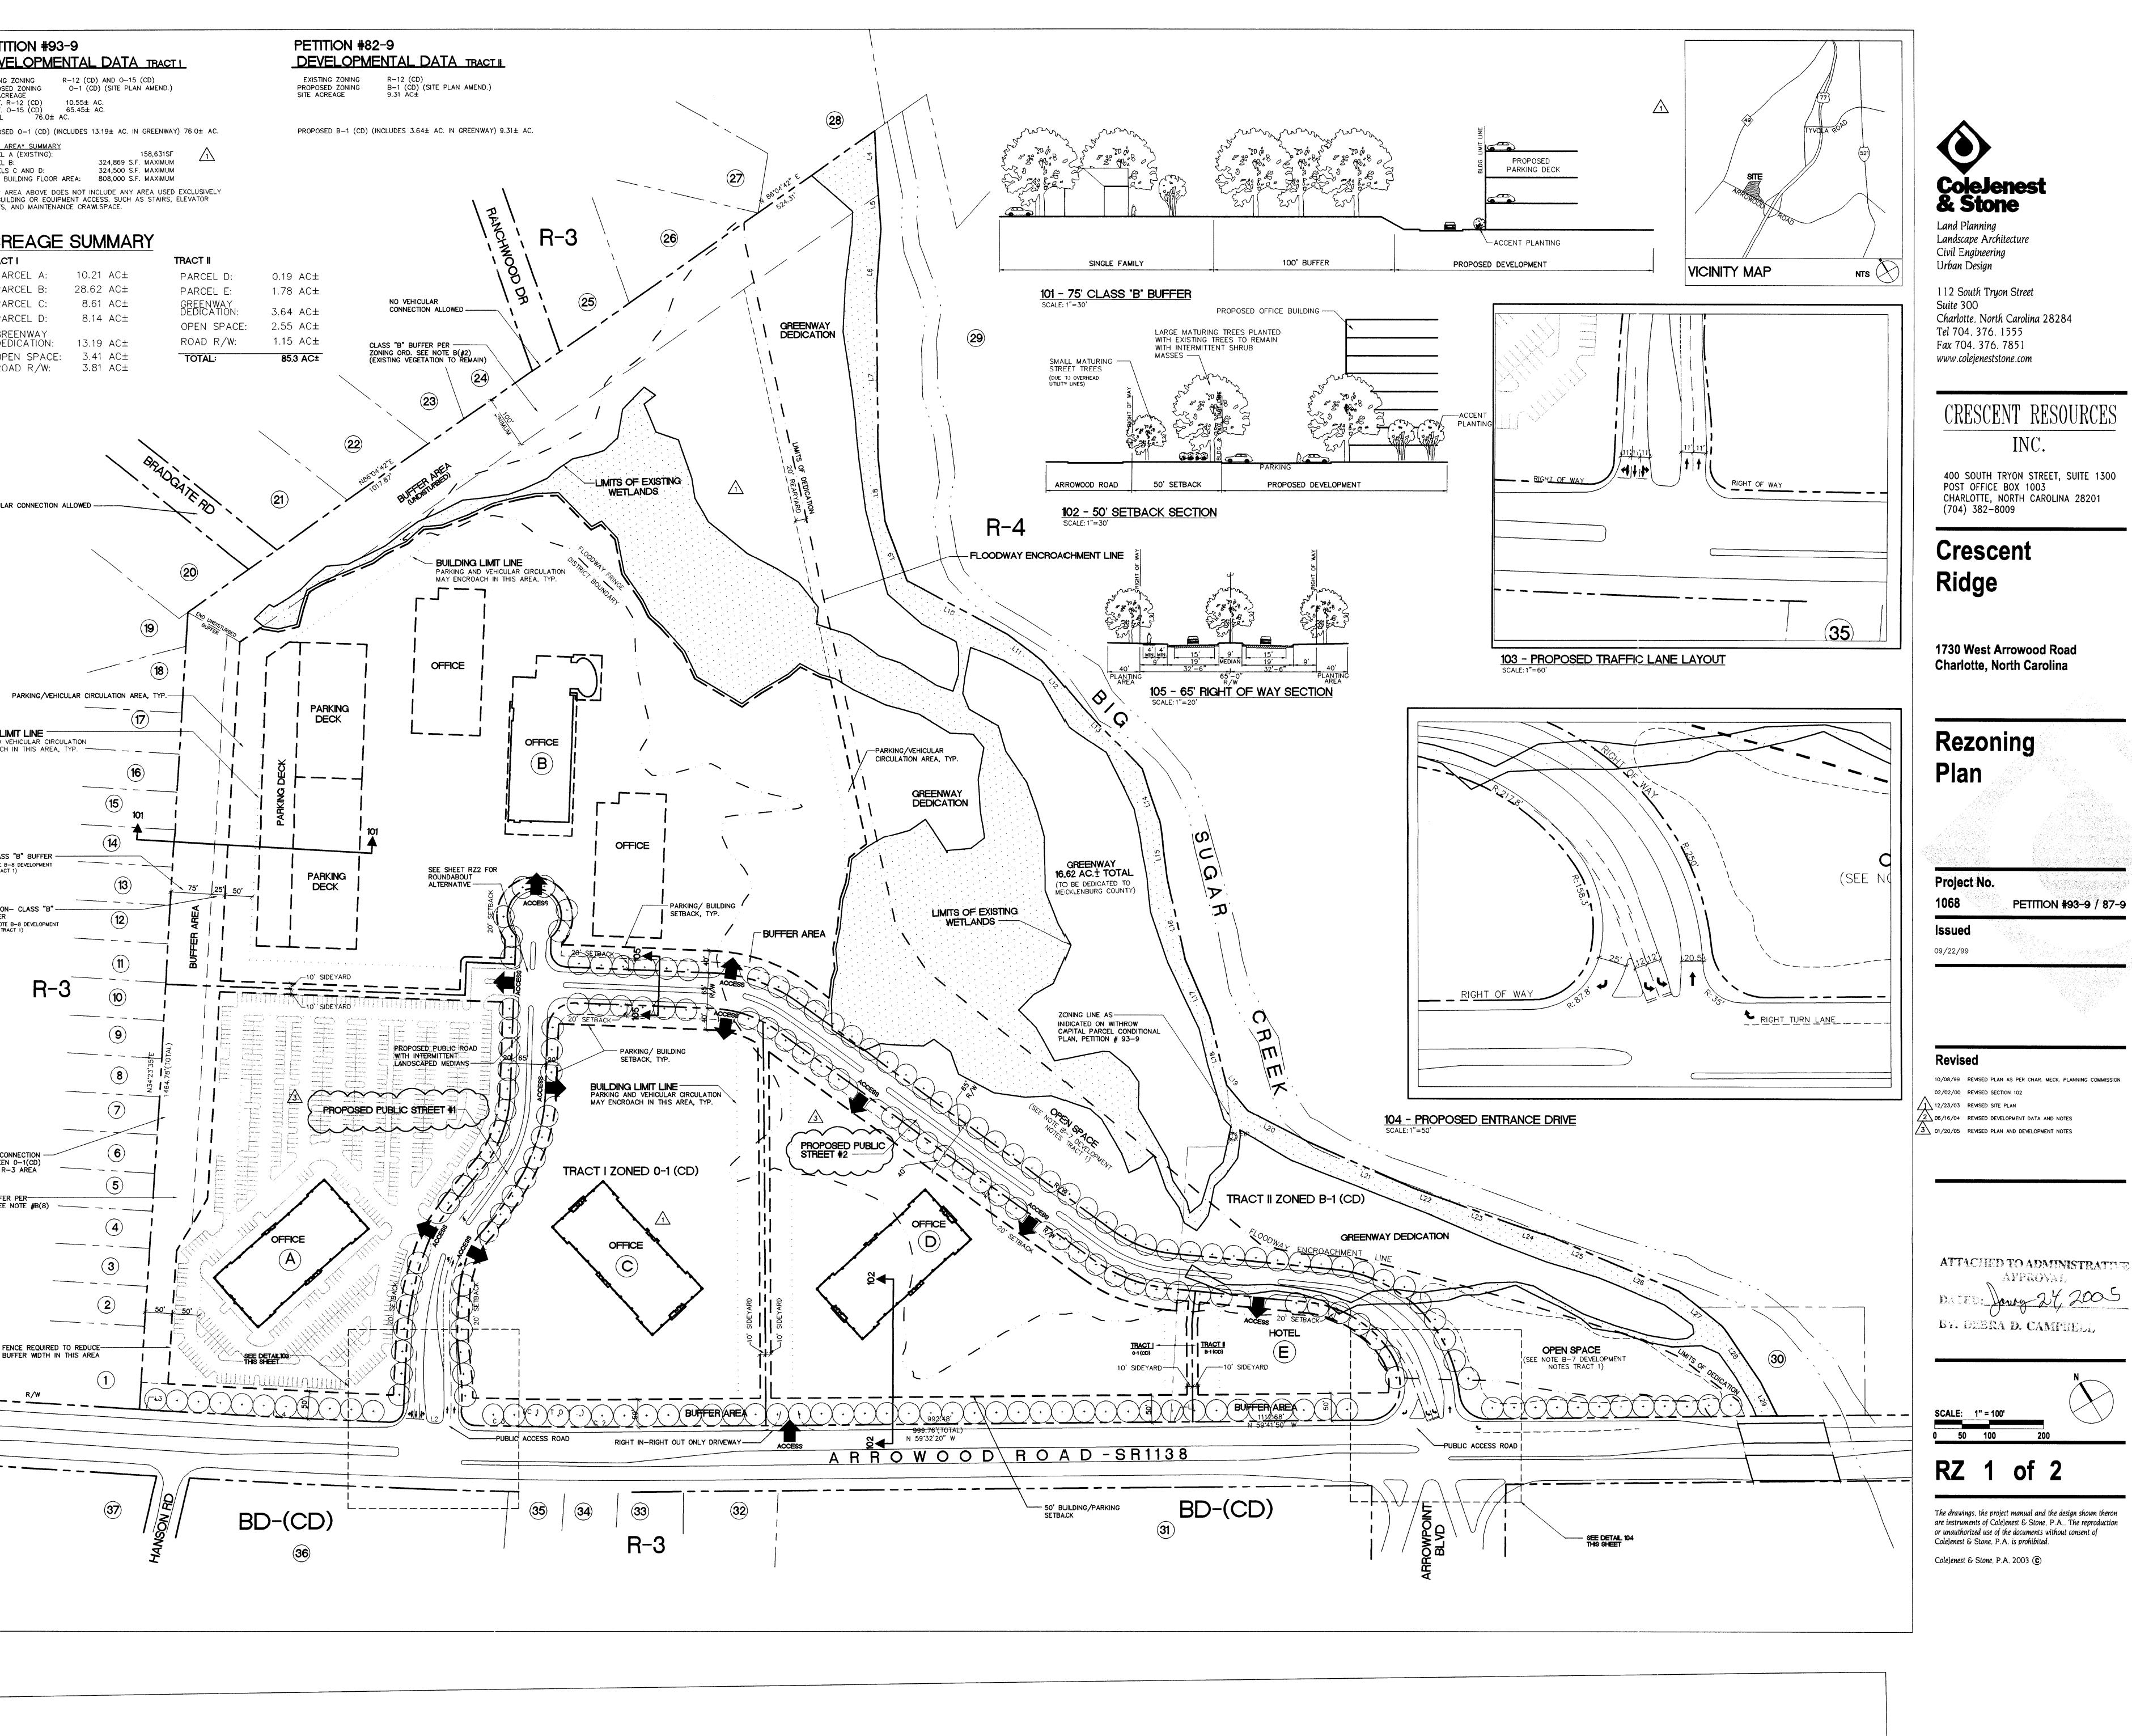

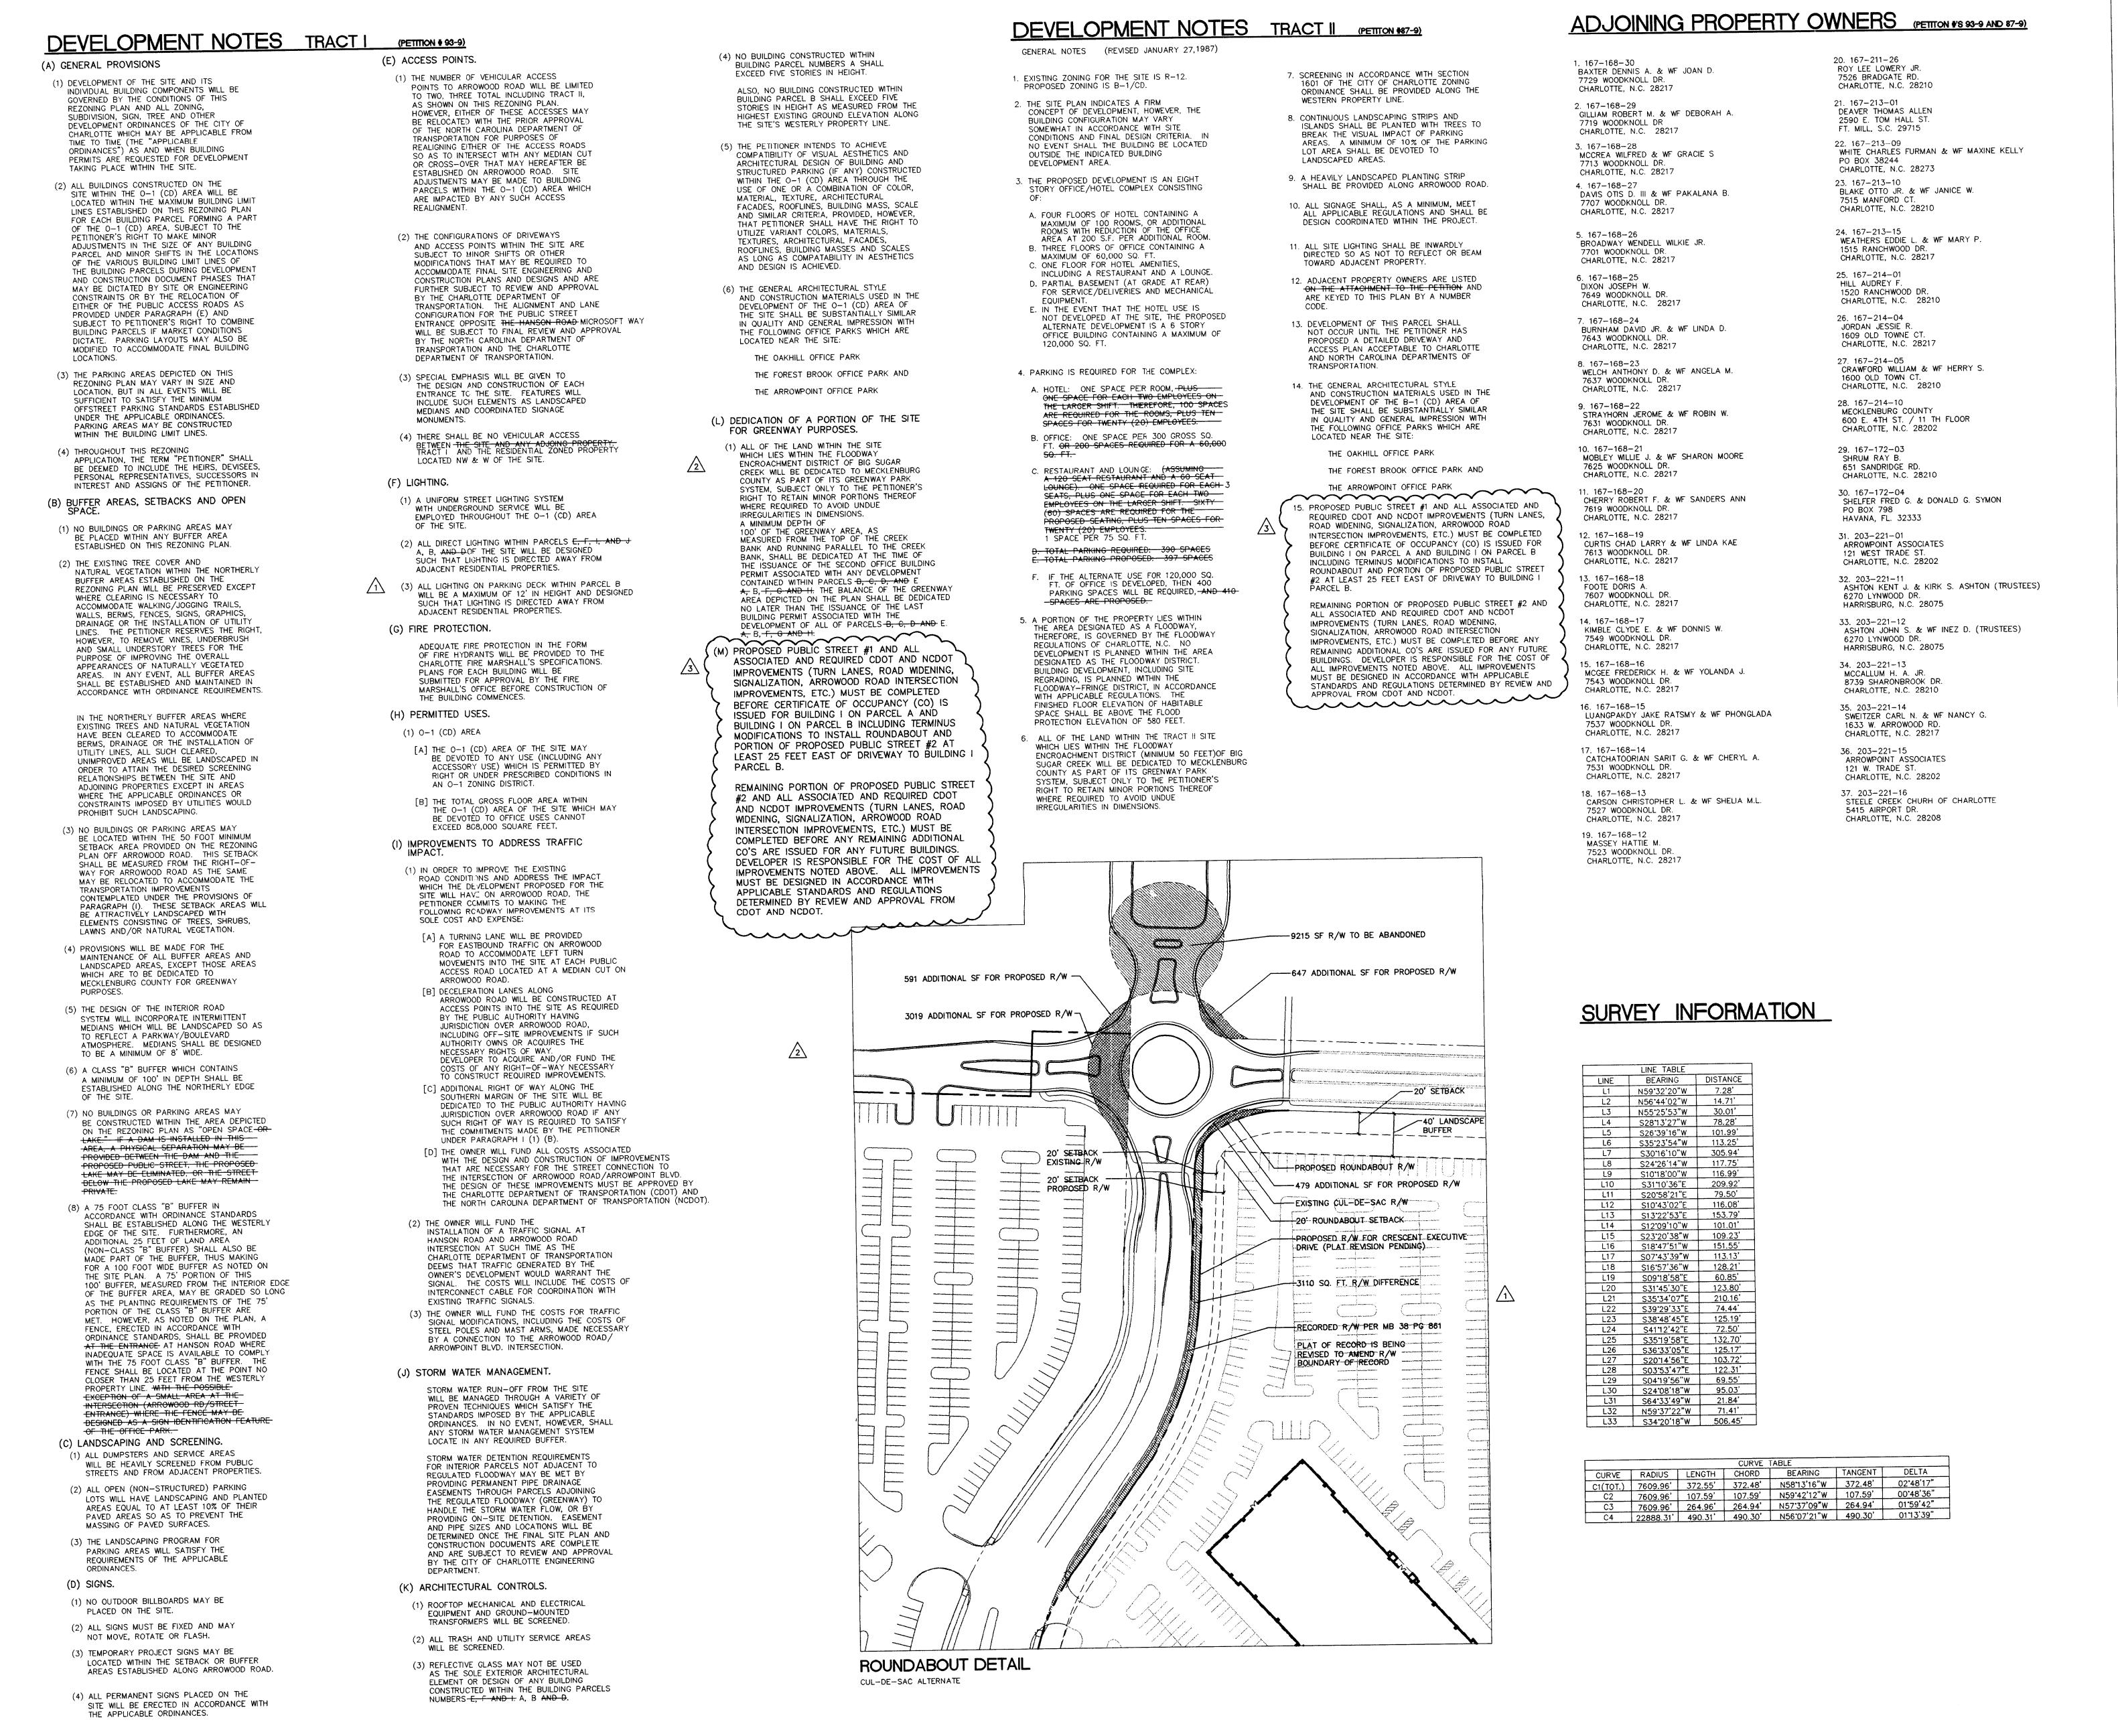



Charlotte, North Carolina 28284
Tel 704. 376. 1555
Fax 704. 376. 7851
www.colejeneststone.com

CRESCENT RESOURCES

POST OFFICE BOX 1003
CHARLOTTE, NORTH CAROLINA 28201
(704) 382-8009

Crescent

Ridge

INC.

400 SOUTH TRYON STREET, SUITE 1300

1730 West Arrowood Road Charlotte, North Carolina

Rezoning Plan

Project No.

1068 PETITION #93-9 / 87
Issued

Issued09/22/99

Revised

10/12/99 REVISED PLAN AS PER CHAR. MECK. PLANNING COMMISS

12/23/03 REVISED SITE PLAN

206/16/04 REVISED DEVELOPMENT DATA AND NOTES

01/20/05 REVISED PLAN AND DEVELOPMENT NOTES

ATTICHED TO ADMINISTRATION AND PROPERTY DESCRIPTION OF STRATES.

EV. DESKA D. CANEFORELL

SCALE: 1" = 100'
0 50 100 200


50 100 200


RZ 2 of 2

The drawings, the project manual and the design shown there are instruments of ColeJenest & Stone, P.A.. The reproduction or unauthorized use of the documents without consent of ColeJenest & Stone, P.A. is prohibited.

ColeJenest & Stone, P.A. 2003 ©

CHARLOTTE - MECKLENBURG PLANNING COMMISSION INTER - OFFICE COMMUNICATION January 24, 2005 DATE: Debra Campbell TO: Katrina Young Planning Director Interim Zoning Administrator **SUBJECT:** Administrative Approval for Petition No. 93-9 by Withrow Capital, Inc. and 82-9. Attached is a copy of the revised plan for the above rezoning petition. The plan has been revised to change the phasing on the construction of the roadway notes (M) tract I and note 15 tract II. These changes will not increase the total square footage from the presently approved plan. Since these changes do not alter the intent of the development and are minor, I am administratively approving this revised plan. Please use this revised plan when evaluating requests for building permits and certificates of occupancy. Note that all other ordinance requirements still apply.

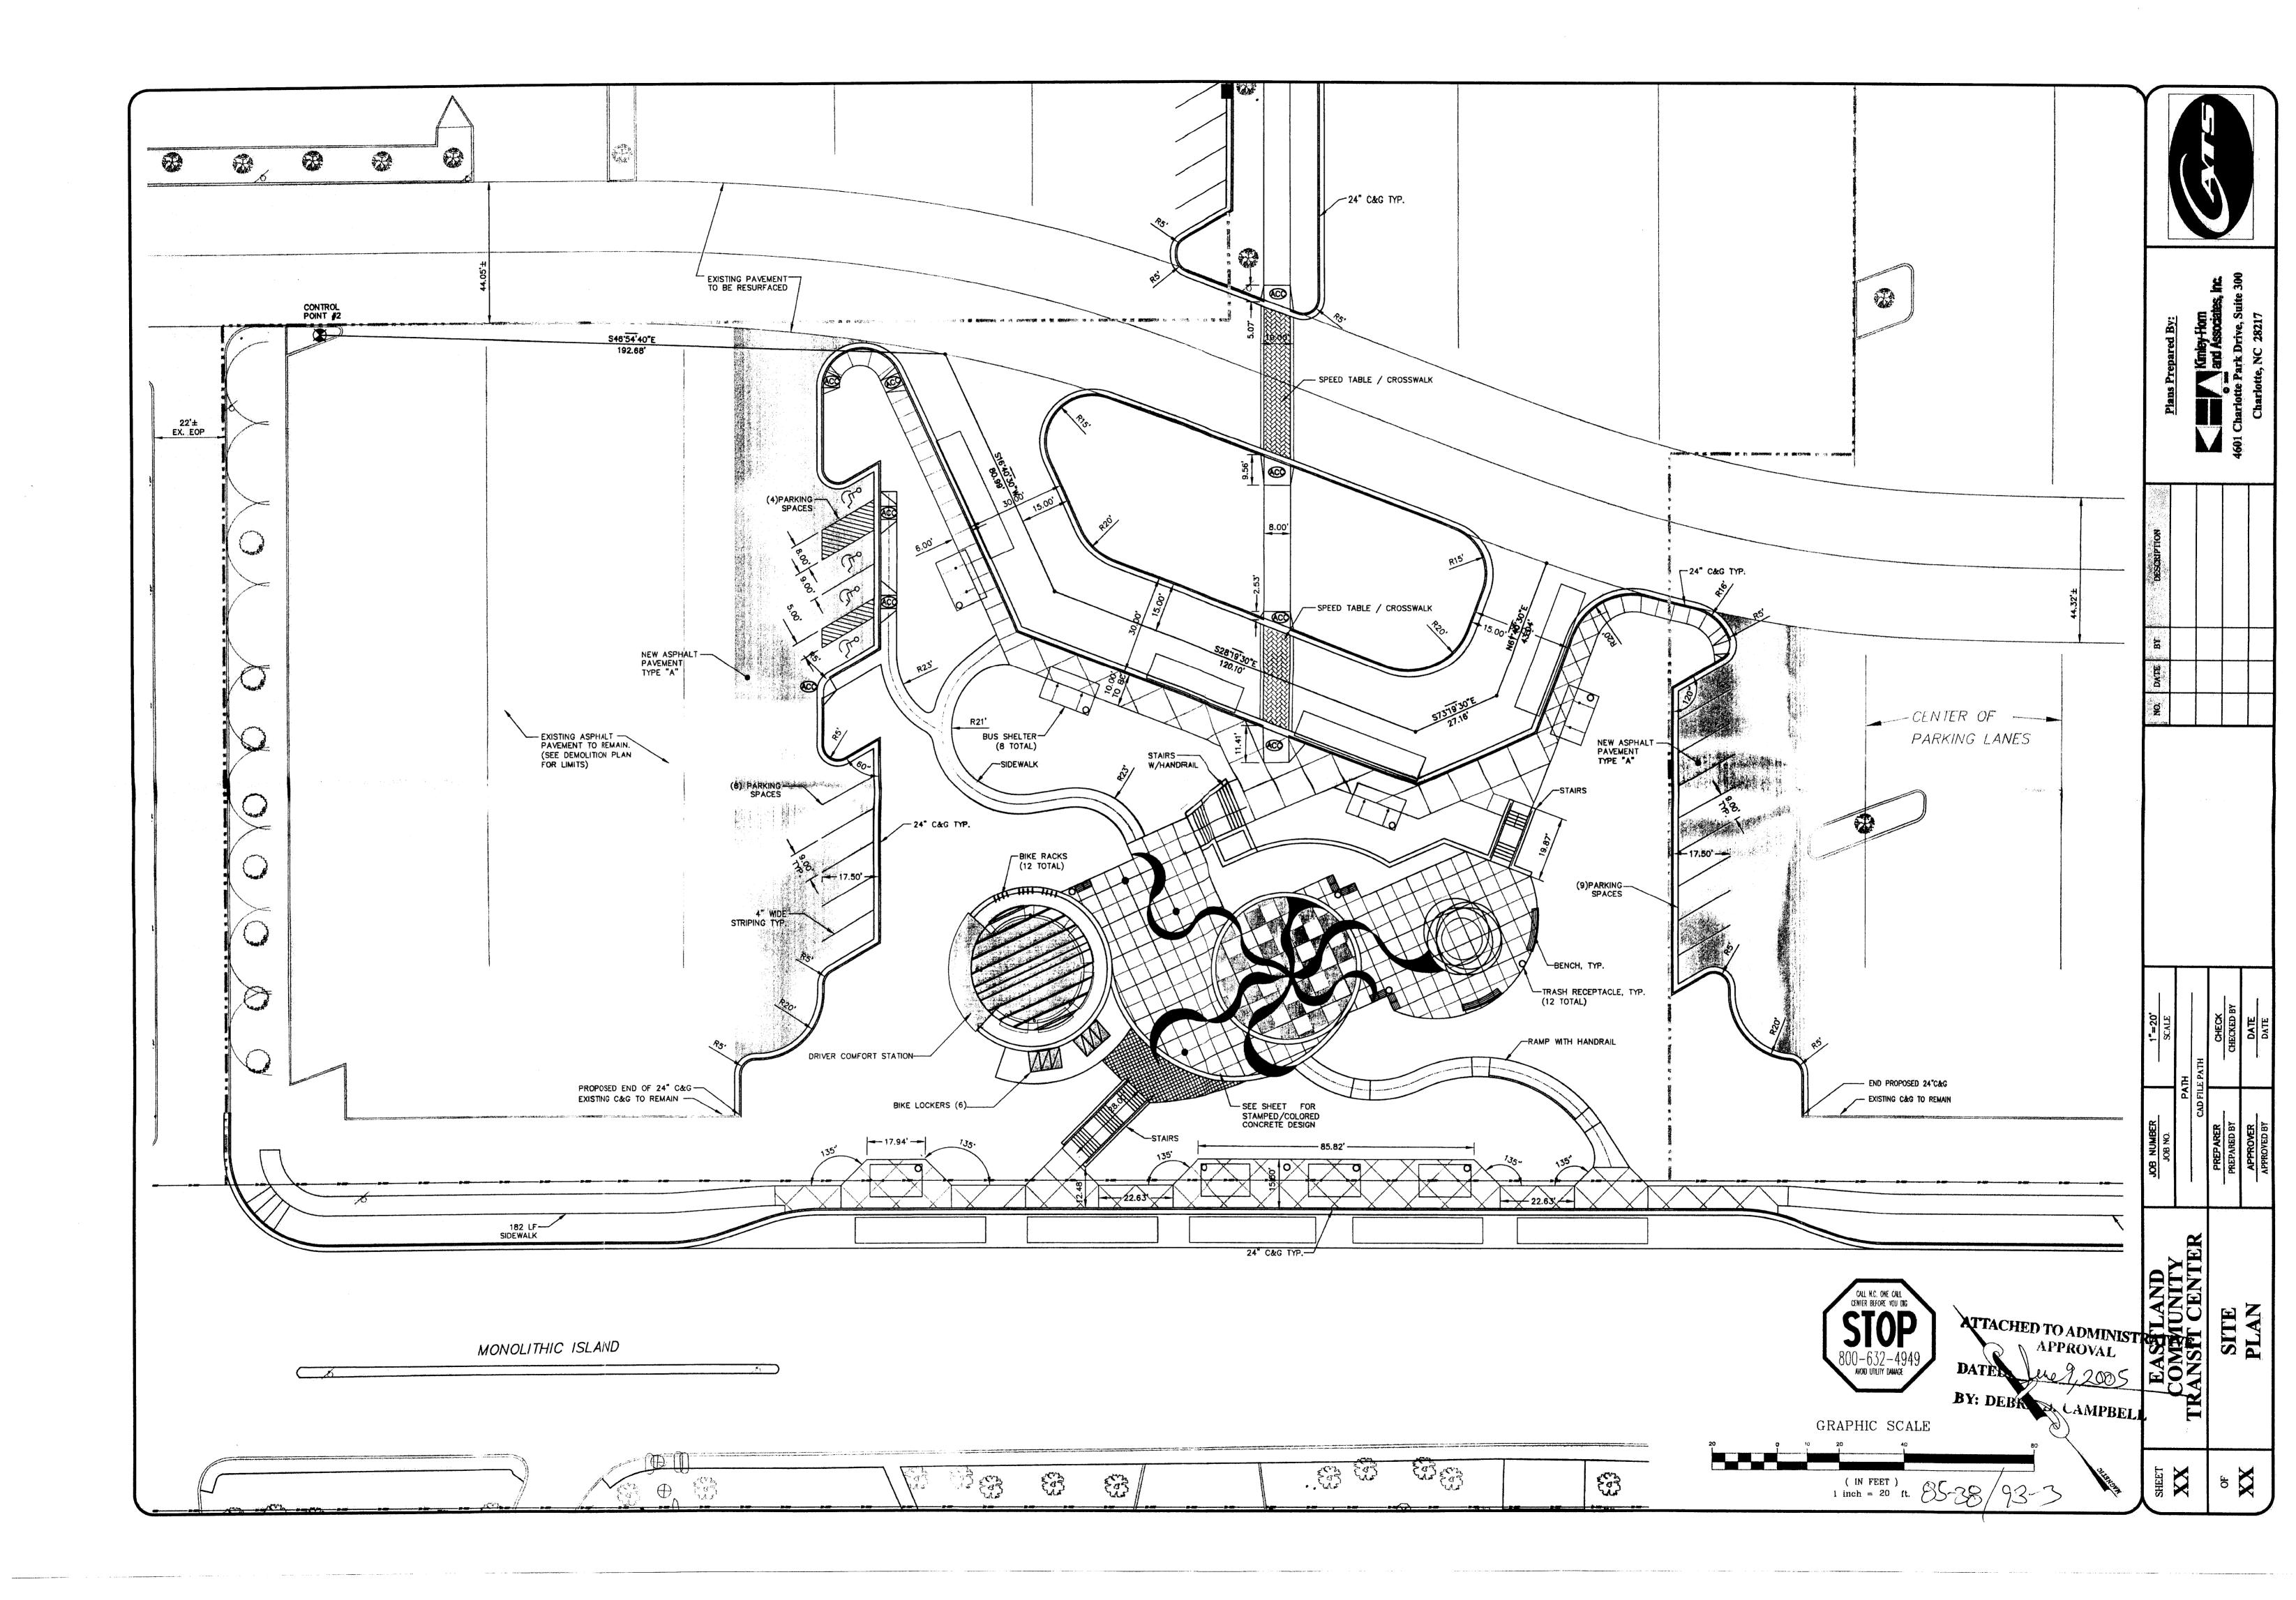

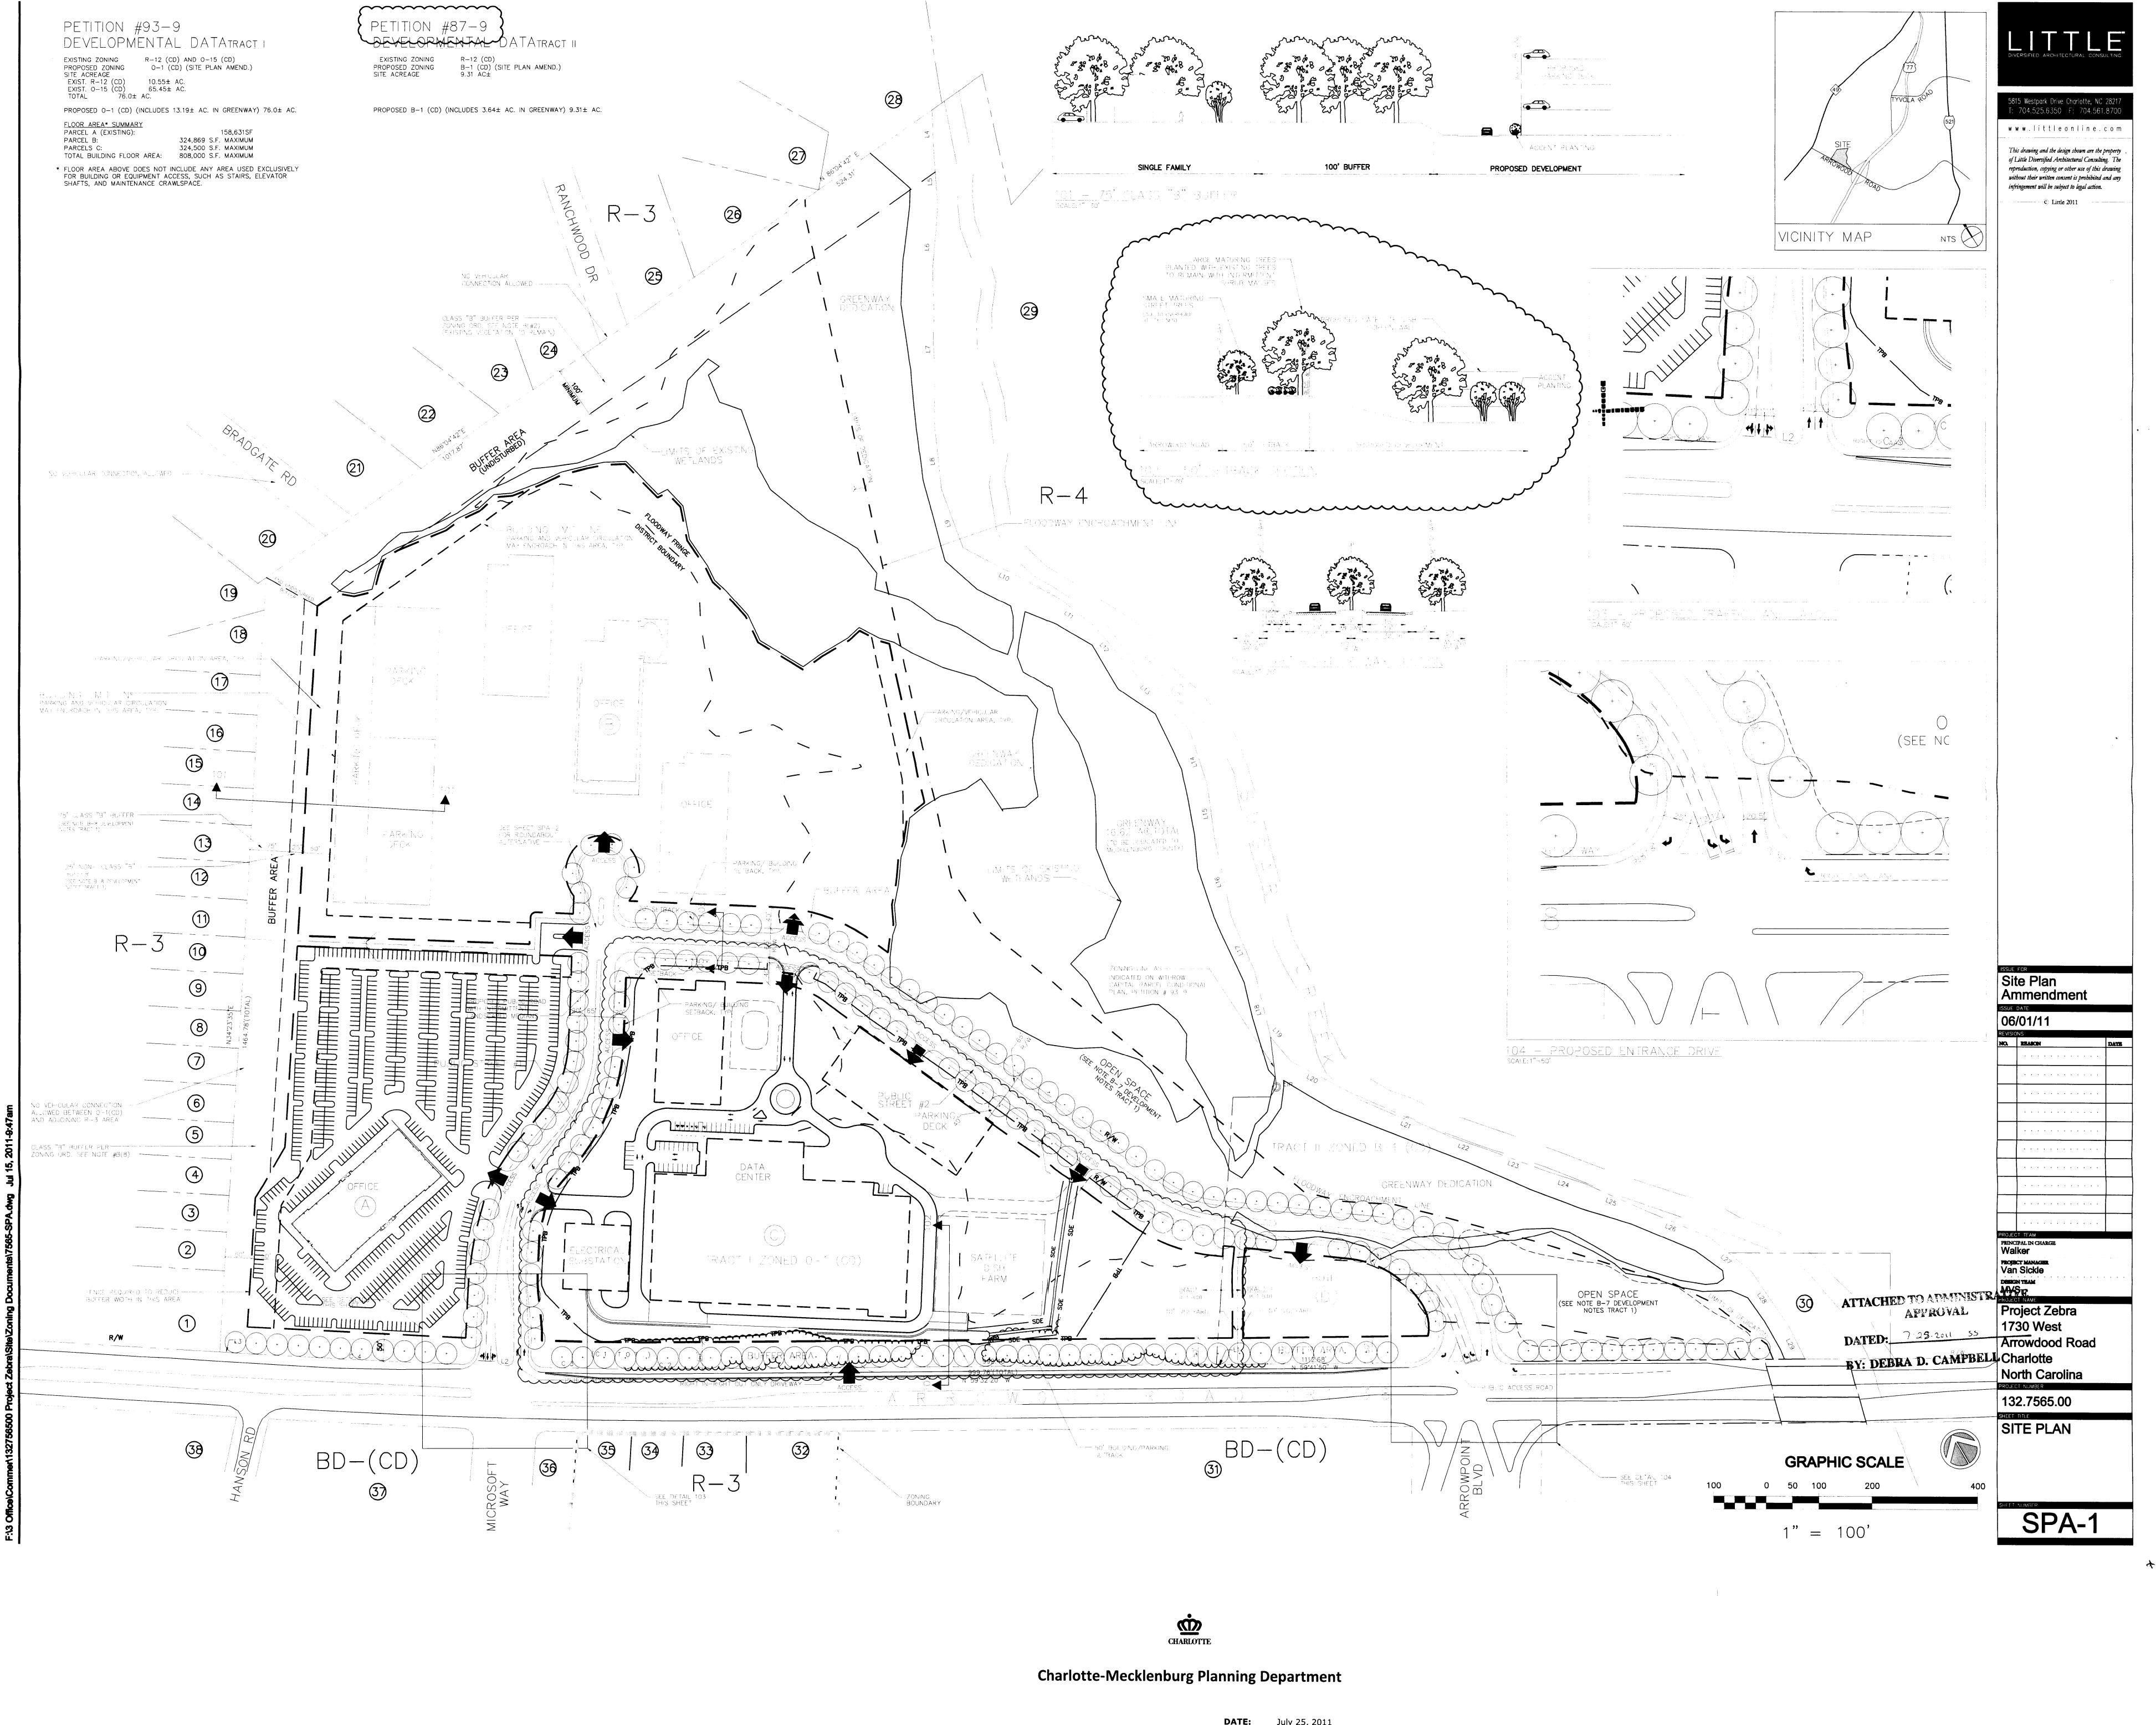

TO: Mark Fowler Zoning Supervisor

FROM: Debra Campbell Planning Director

SUBJECT: Administrative Approval for Petition No. 1993-009 Withrow Capital, Inc

Attached is a revised site plan for the above referenced rezoning petition. The site plan shows the proposed layout and elevations for a new data facility. Since this change does not alter the intent of the development and meets the requirements of the Charlotte Zoning Ordinance Section 6.207 Alterations to Approval, minor changes, I am administratively approving this plan. Please use these plans when evaluating requests for building permits and certificates of occupancy.

Note all other ordinance and conditional requirements still apply.

The same contained and contained and required contained start apply.

CHARLOTTE-MECKLENBURG PLANNING DEPARTMENT

600 East Fourth Street
Charlotte, NC 28202-2853
PH: (704)-336-2205
FAX: (704)-336-5123