



\* 0 0 B R E A K 0 0 \*



**ADVANCED  
IMAGING  
SYSTEMS**

www.aisimc.com

An Information  
Management Company

# City of Charlotte – Planning Dept. Scanning Rezoning Files

Petition # \_\_\_\_\_

## Document type:

- Applications
- Correspondence
- Department Comments
- Land Use Consistency
  - Mail Info
  - Mapping
  - Other
- Site Plans



\* 0 0 B R E A K 0 0 \*

**Petition #:** 94-46


**Petitioner:** Meca Properties, Inc.

**Hearing Date:** May 16, 1994

**Zoning Classification (Existing):** I-2

**Zoning Classification (Requested):** UMUD

**Location:** Approximately 12.098 acres located at the southwest corner of the intersection between South Boulevard and Tremont Avenue.

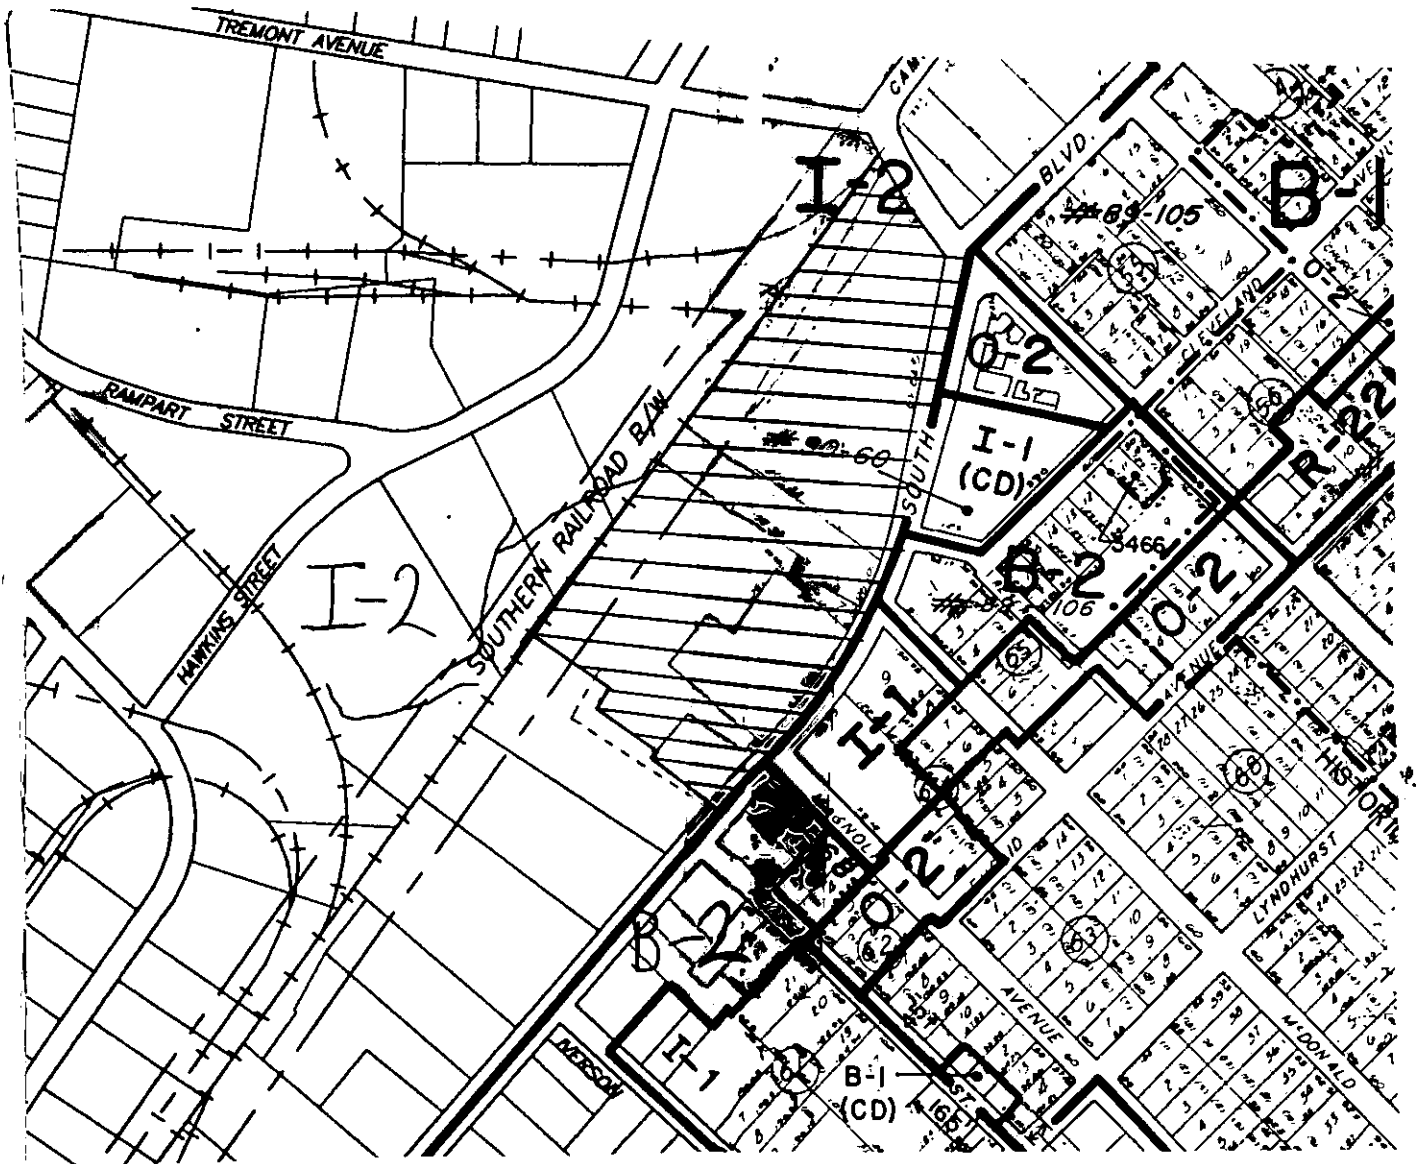

**Zoning Map #(s):** 110,111

**Scale:** 1" = 400'