



* 0 0 B R E A K 0 0 *



**ADVANCED
IMAGING
SYSTEMS**

www.aisimc.com

An Information
Management Company

City of Charlotte – Planning Dept. Scanning Rezoning Files

Petition # _____

Document type:

- Applications
- Correspondence
- Department Comments
- Land Use Consistency
 - Mail Info
 - Mapping
 - Other
- Site Plans



* 0 0 B R E A K 0 0 *

Petition #: 94-78


Petitioner: Thomas Arkle, III

Hearing Date: September 19, 1994

Zoning Classification (Existing): R-3

Zoning Classification (Requested): O-1(CD)

Location: Approximately 3.7 acres located on the northeast corner of the intersection between Mallard Creek Road and Baucom Road.

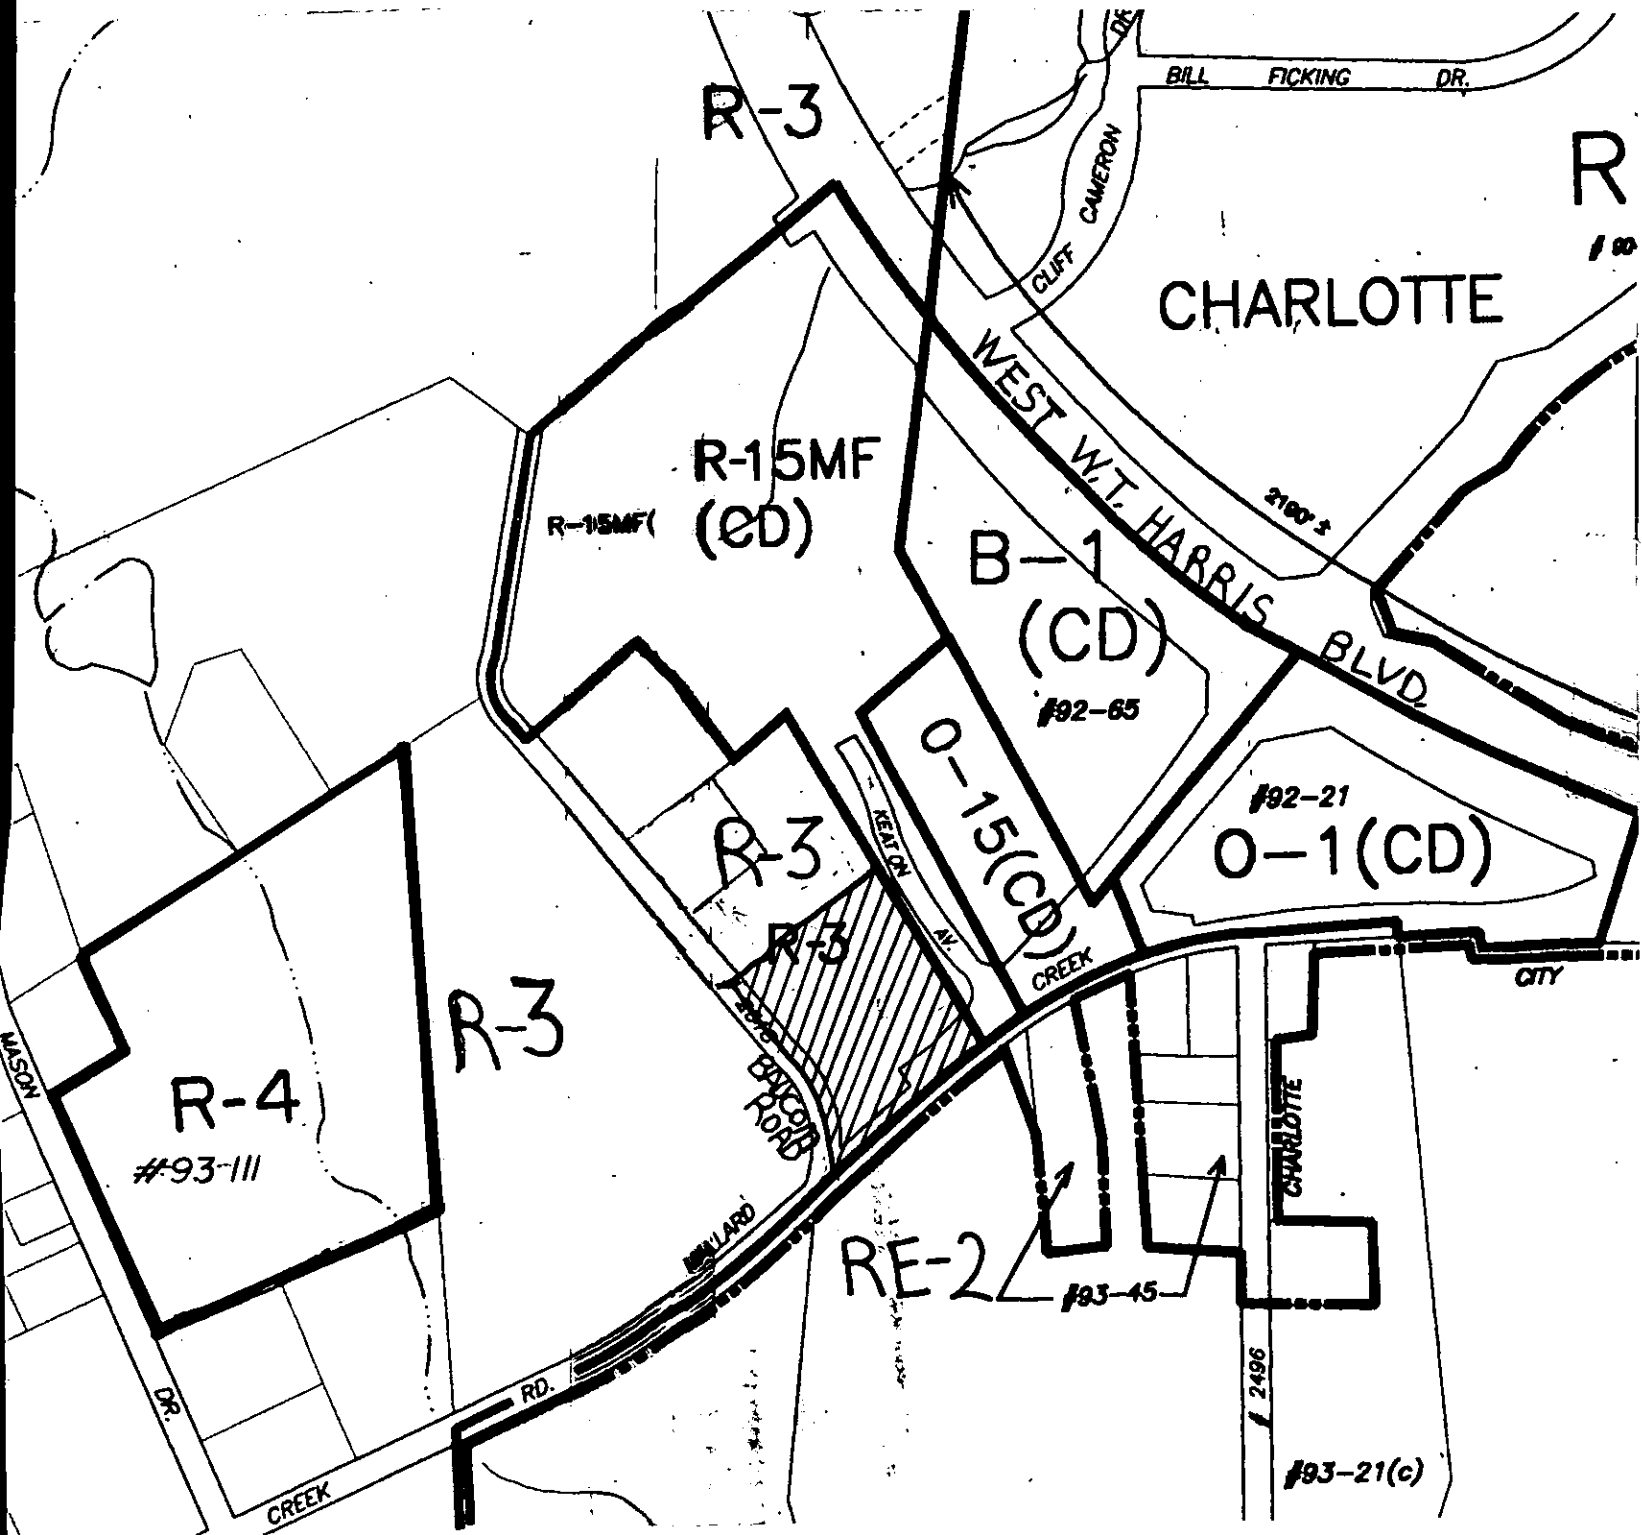

Zoning Map #(s): 58

Scale: 1" = 400'