




\* 0 0 B R E A K 0 0 \*

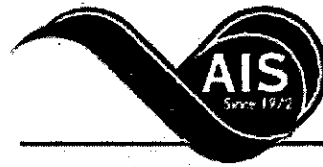

**ADVANCED  
IMAGING  
SYSTEMS**

www.aisimc.com

An Information  
Management Company

# City of Charlotte – Planning Dept. Scanning Rezoning Files

Petition # \_\_\_\_\_

## Document type:

- Applications
- Correspondence
- Department Comments
- Land Use Consistency
  - Mail Info
  - Mapping
  - Other
- Site Plans



\* 0 0 B R E A K 0 0 \*

Petition #: 96-15(c)


Petitioner: Crescent Resources

Hearing Date: June 11, 1996

Zoning Classification (Existing): R-3, R-12MF(CD), B-1(CD) and CC

Zoning Classification (Requested): CC and CC Site plan amendment

Location: Approximately 39.8 acres located on the southwest corner of the intersection between Mount Holly Huntersville Road and NC Hwy 16.

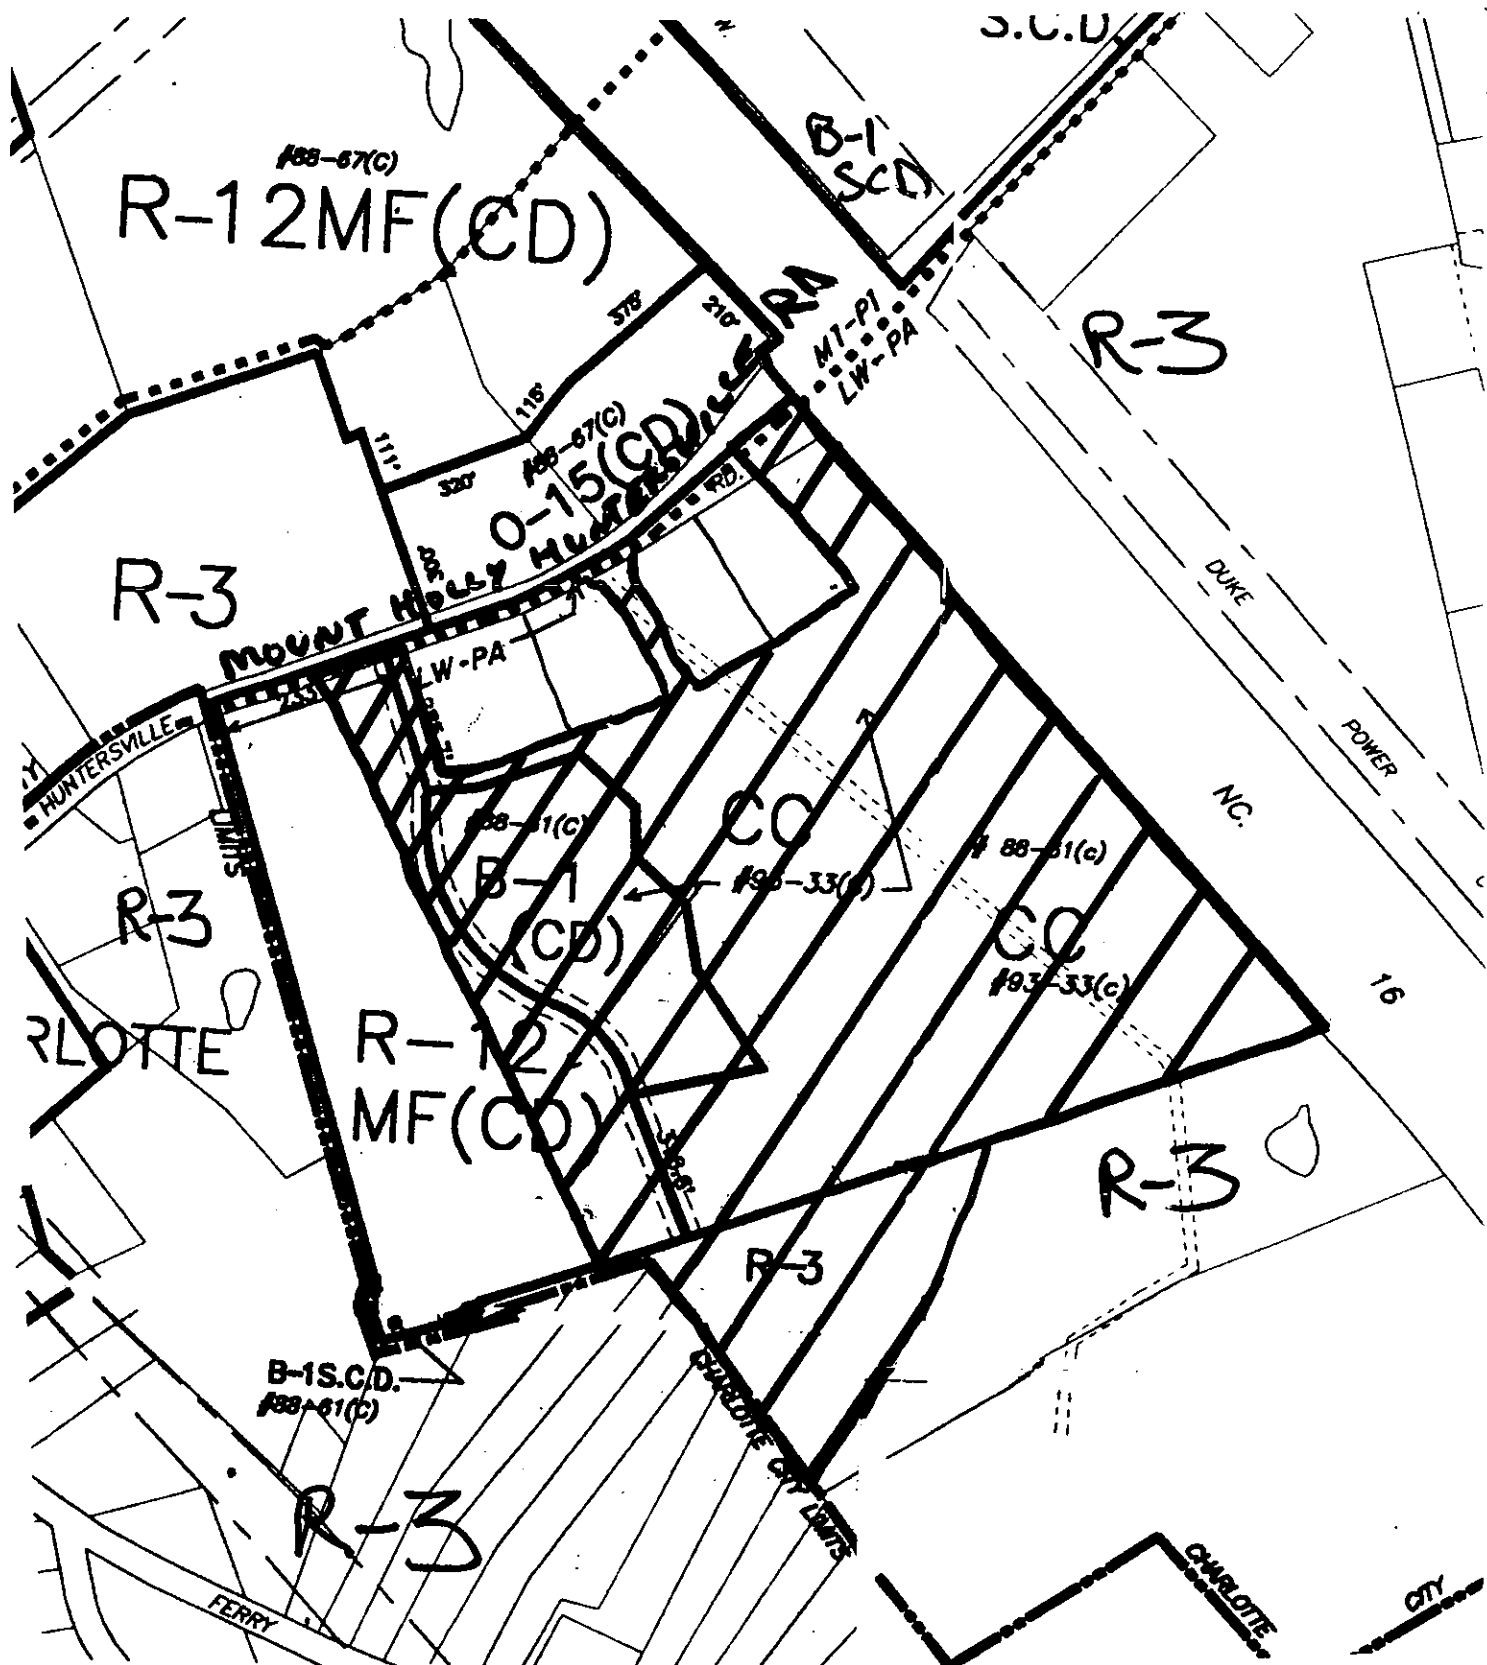

Zoning Map #(s): 48,49,63,62

Scale: 1"=400'