




* 0 0 B R E A K 0 0 *

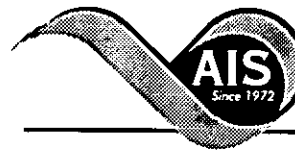

**ADVANCED
IMAGING
SYSTEMS**

www.aisimc.com

An Information
Management Company

City of Charlotte – Planning Dept. Scanning Rezoning Files

Petition # _____

Document type:

- Applications
- Correspondence
- Department Comments
- Land Use Consistency
 - Mail Info
 - Mapping
 - Other
- Site Plans



* 0 0 B R E A K 0 0 *

Petition #: 97-23


Petitioner: New Horizon Hospitality, LLC

Hearing Date: March 17, 1997

Zoning Classification (Existing): O-2

Zoning Classification (Requested): B-1(CD)

Location: Approximately 4.79 acres located on the southeast corner of East W.T. Harris Boulevard and US 29 (North Tryon Street).

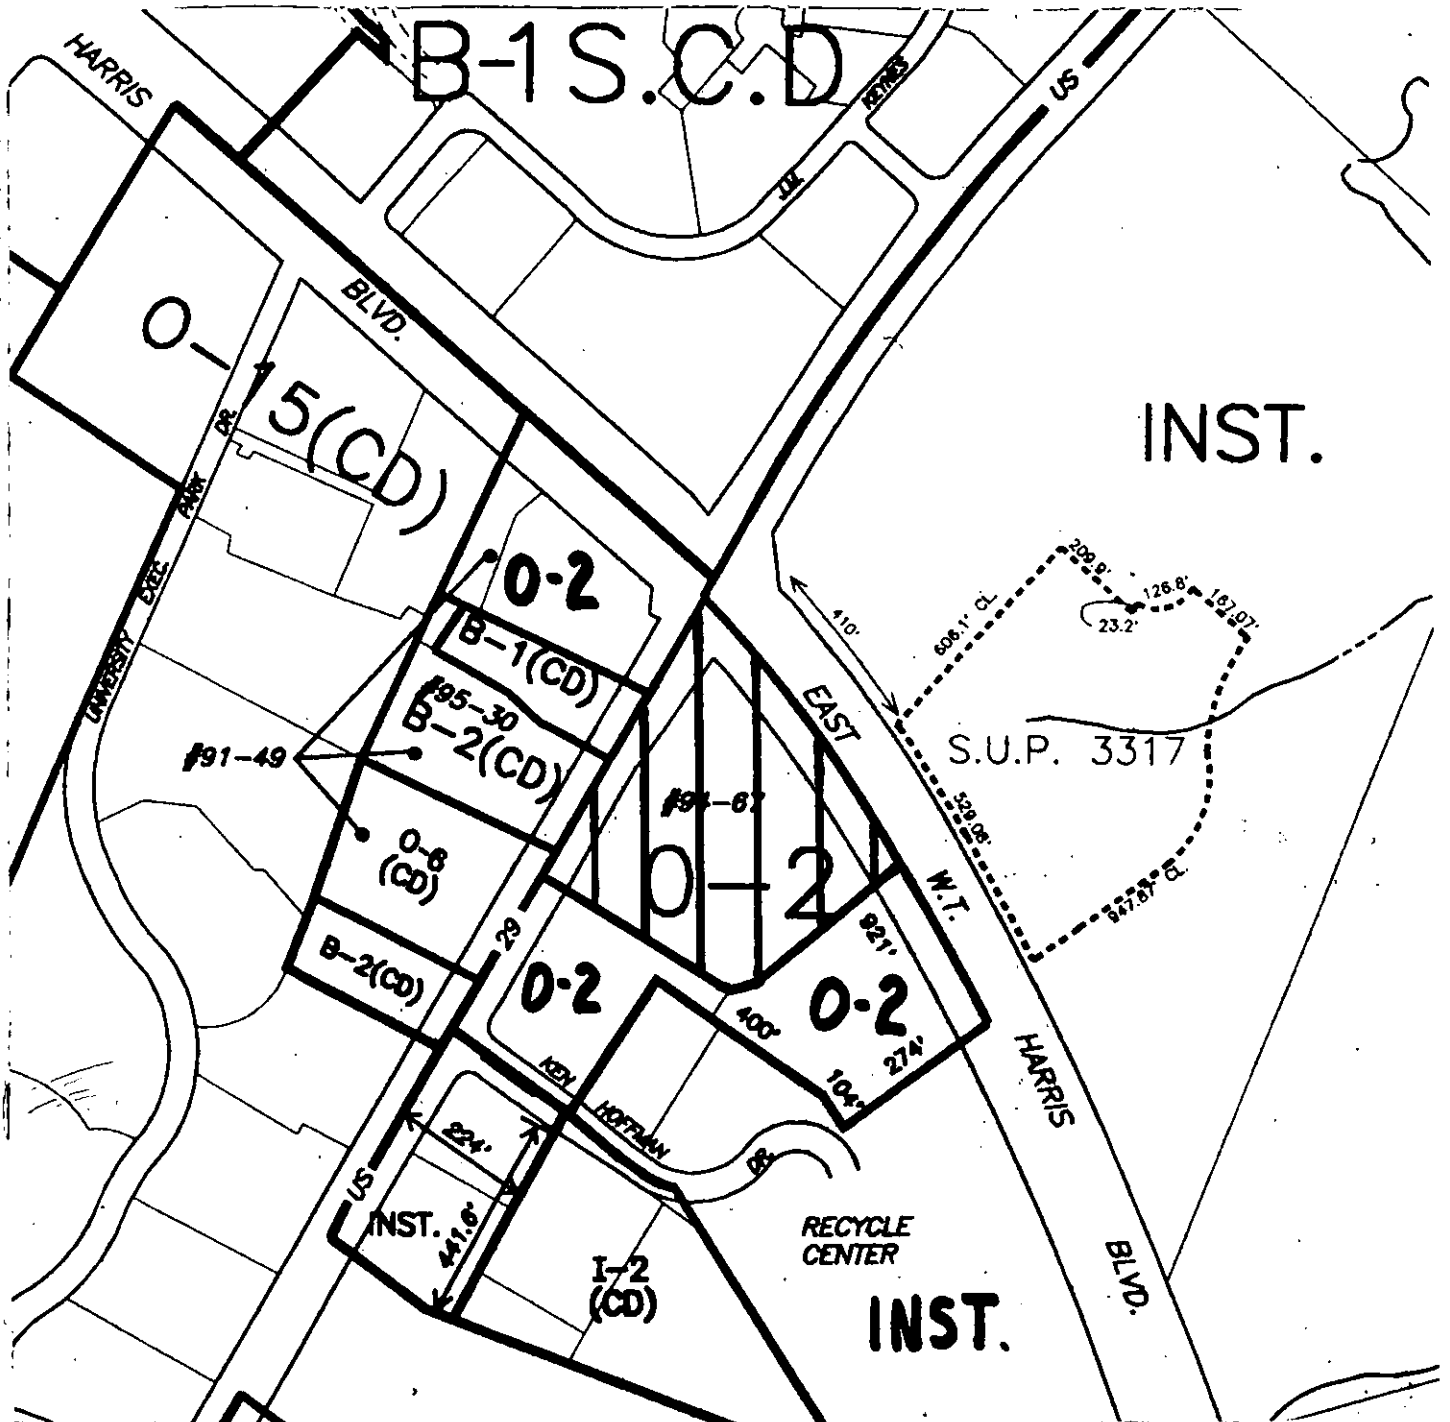

Zoning Map #(s): 58

Scale: 1" = 400'