



* 0 0 B R E A K 0 0 *



**ADVANCED
IMAGING
SYSTEMS**

www.aisimc.com

An Information
Management Company

City of Charlotte – Planning Dept. Scanning Rezoning Files

Petition # _____

Document type:

- Applications
- Correspondence
- Department Comments
- Land Use Consistency
 - Mail Info
 - Mapping
 - Other
- Site Plans



* 0 0 B R E A K 0 0 *

Petition #: 98-57


Petitioner: Waterville Equities I, LLC

Hearing Date: June 15, 1998

Zoning Classification (Existing): O-1(CD)

Zoning Classification (Requested): B-1(CD)

Location: Approximately 1.5 acres located on the northwest corner of Ballantyne Commons Parkway and Elm Lane West.

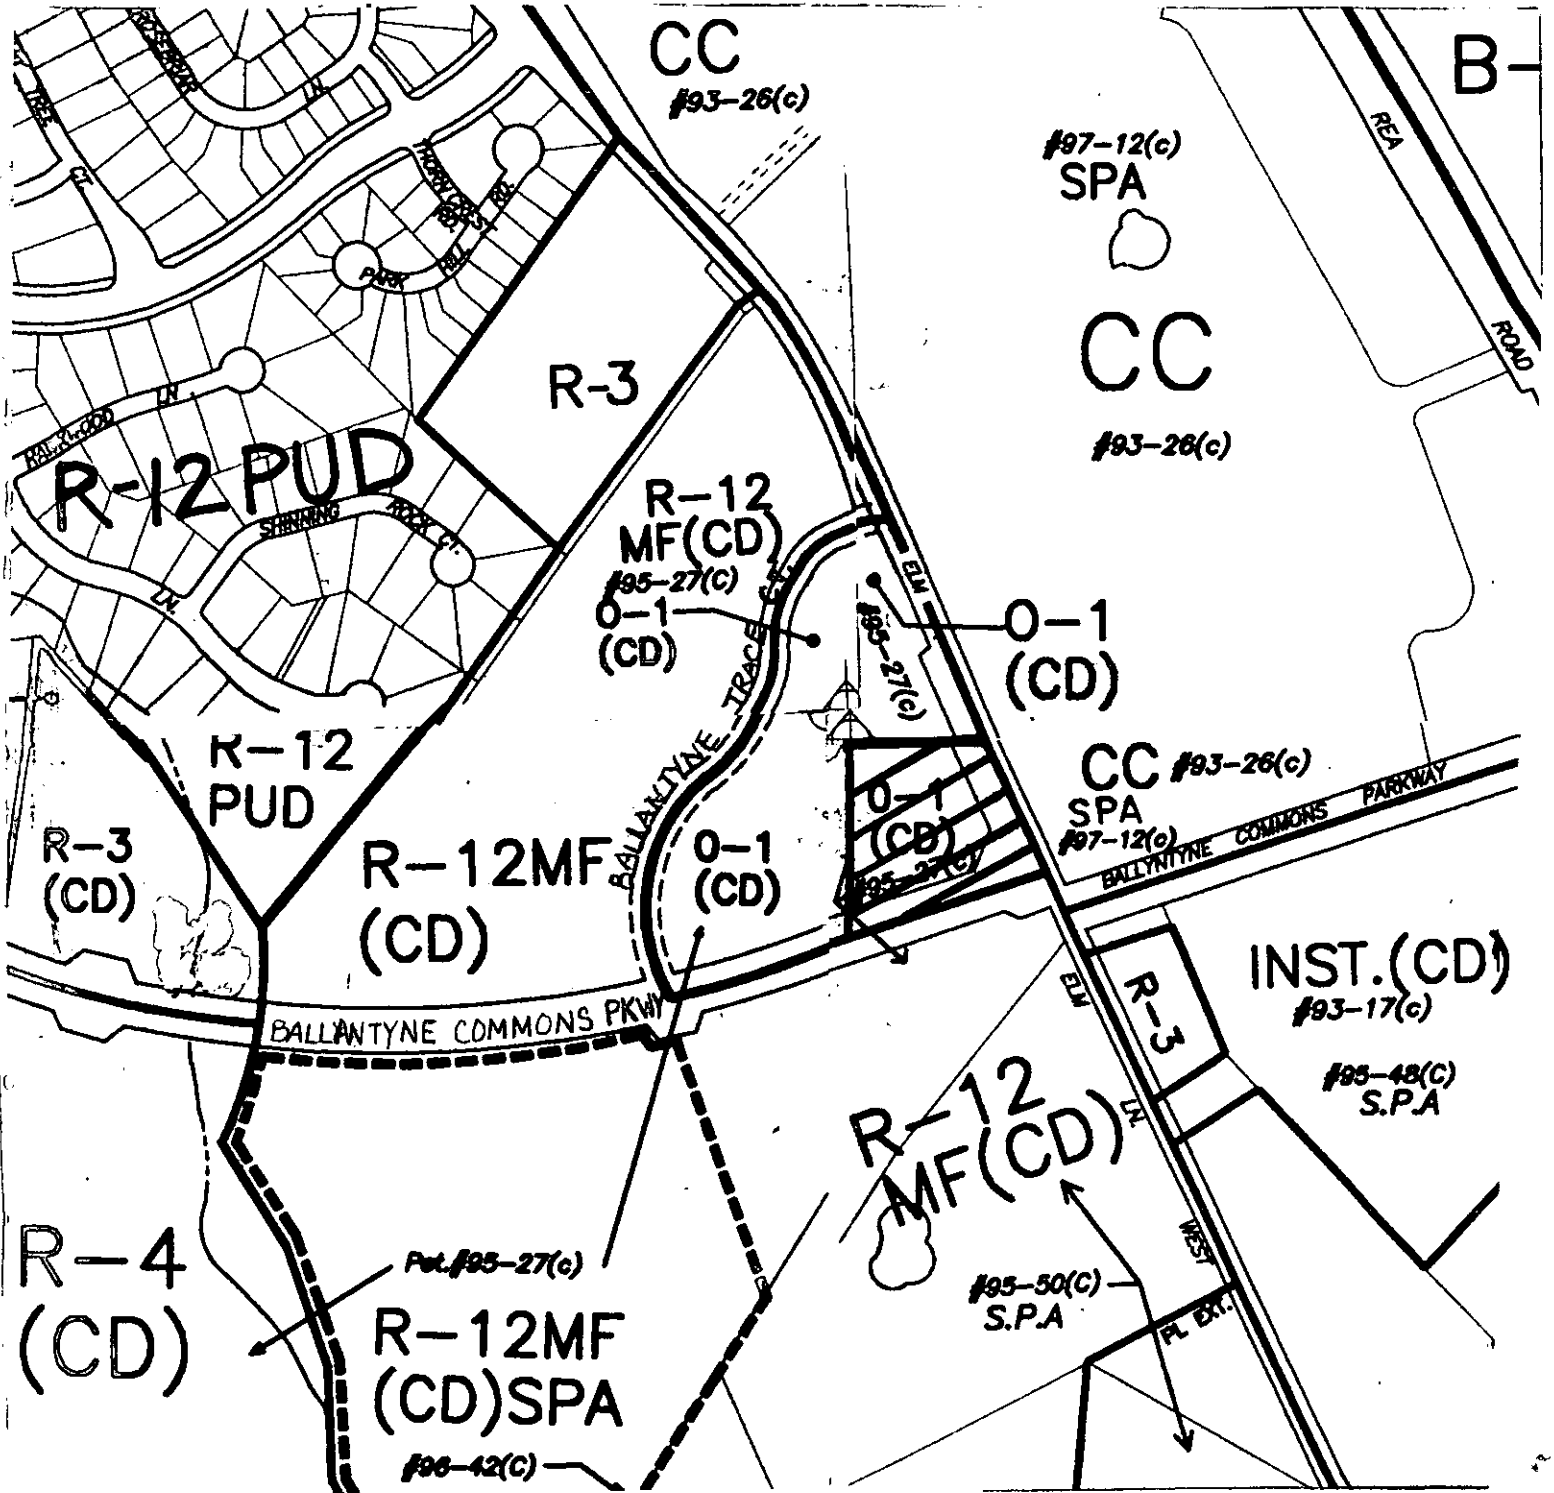

Zoning Map #(s): 181, (177), (182)

Scale: 1" = 400'