



14308153,55

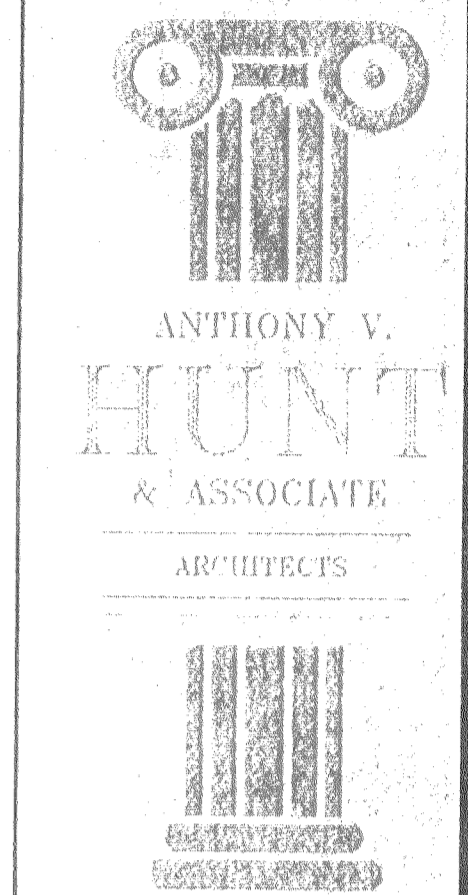

ANTHONY V. HUNT & ASSOCIATE ARCHITECTS
 1313 NORTH TRYON STREET
 CHARLOTTE, N. C. 28208
 (704) 333-1805 (PHONE)
 (704) 333-1806 (FAX)

**THE NEW:
 SAVE MORE CONVENIENT STORE**
**3011 WEST BV.
 CHARLOTTE, NORTH CAROLINA**

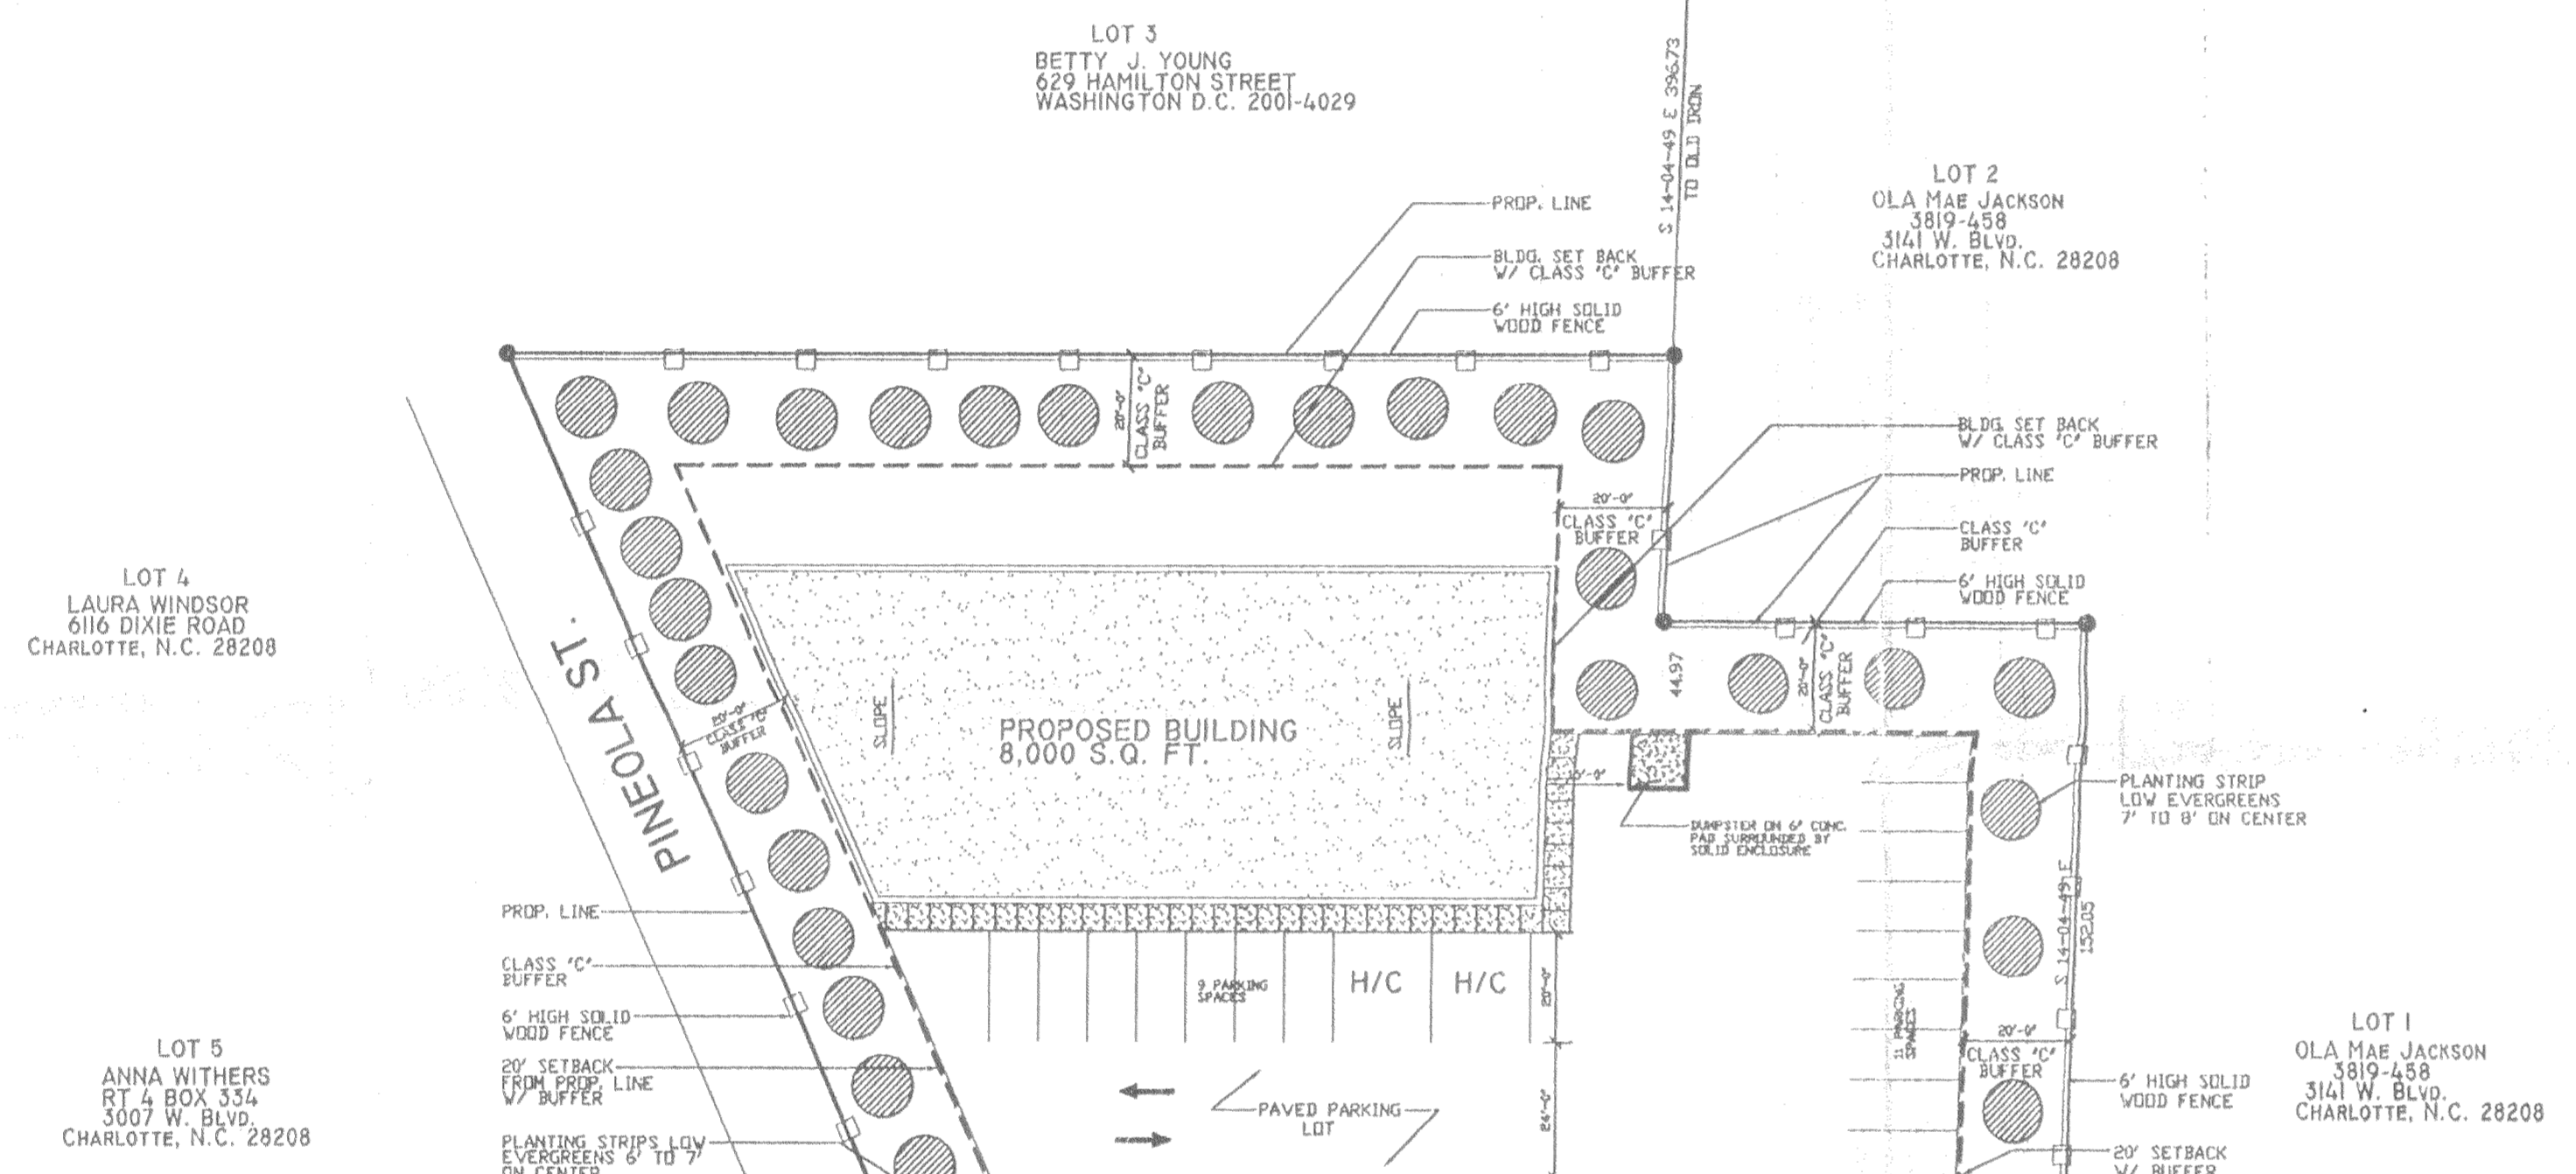

PLAT NORTH

HOLABIRD
SITE PLAN
 SCALE: 1"=30'-0"

SITE DATA	
PROPOSED USAGE	CONVENIENT STORE
PROPOSED ZONING	B-1
EXISTING ZONING	MULTI-FAMILY
PARKING REQUIRED	1 SPACE PER 250 SQ. FT.
PARKING PROVIDED	32
SITE ACREAGE	.85
TYP. PARKING SPACE	9' X 18'
TYP. H/C PARKING SPACE	16' X 18'
	6' SOLID WD FENCE

A FIRE HYDRANT WILL BE LOCATED WITHIN 750' OF THE MOST REMOTE POINT OF A BUILDING AS TRUCK TRAVELS. (NEAREST FIRE HYDRANT IS APPROX. 450' AWAY FROM THE PROPERTY.)

BID DUE:	---
SET NO.	---
REV.	---
SCALE:	1"=30'-0"
DRAWN BY:	H.J.J.
CHECK BY:	AVH
DATE:	9-24-98
JOB NO.	---

C-1