



\* 0 0 B R E A K 0 0 \*



**ADVANCED  
IMAGING  
SYSTEMS**

www.aisimc.com

An Information  
Management Company

# City of Charlotte – Planning Dept. Scanning Rezoning Files

Petition # \_\_\_\_\_

## Document type:

- Applications
- Correspondence
- Department Comments
- Land Use Consistency
  - Mail Info
  - Mapping
  - Other
- Site Plans



\* 0 0 B R E A K 0 0 \*

Petition #: 99-68(c)


Petitioner: Don Hanley, Crossman Communities..

Hearing Date: November 9, 1999

Zoning Classification (Existing): R-3

Zoning Classification (Requested): R-8(CD)


Location: Approximately .14.6 acres located on the east side of Back Creek Church Road, south of University City Boulevard (N.C. 49) and north of Timber Ridge Road.

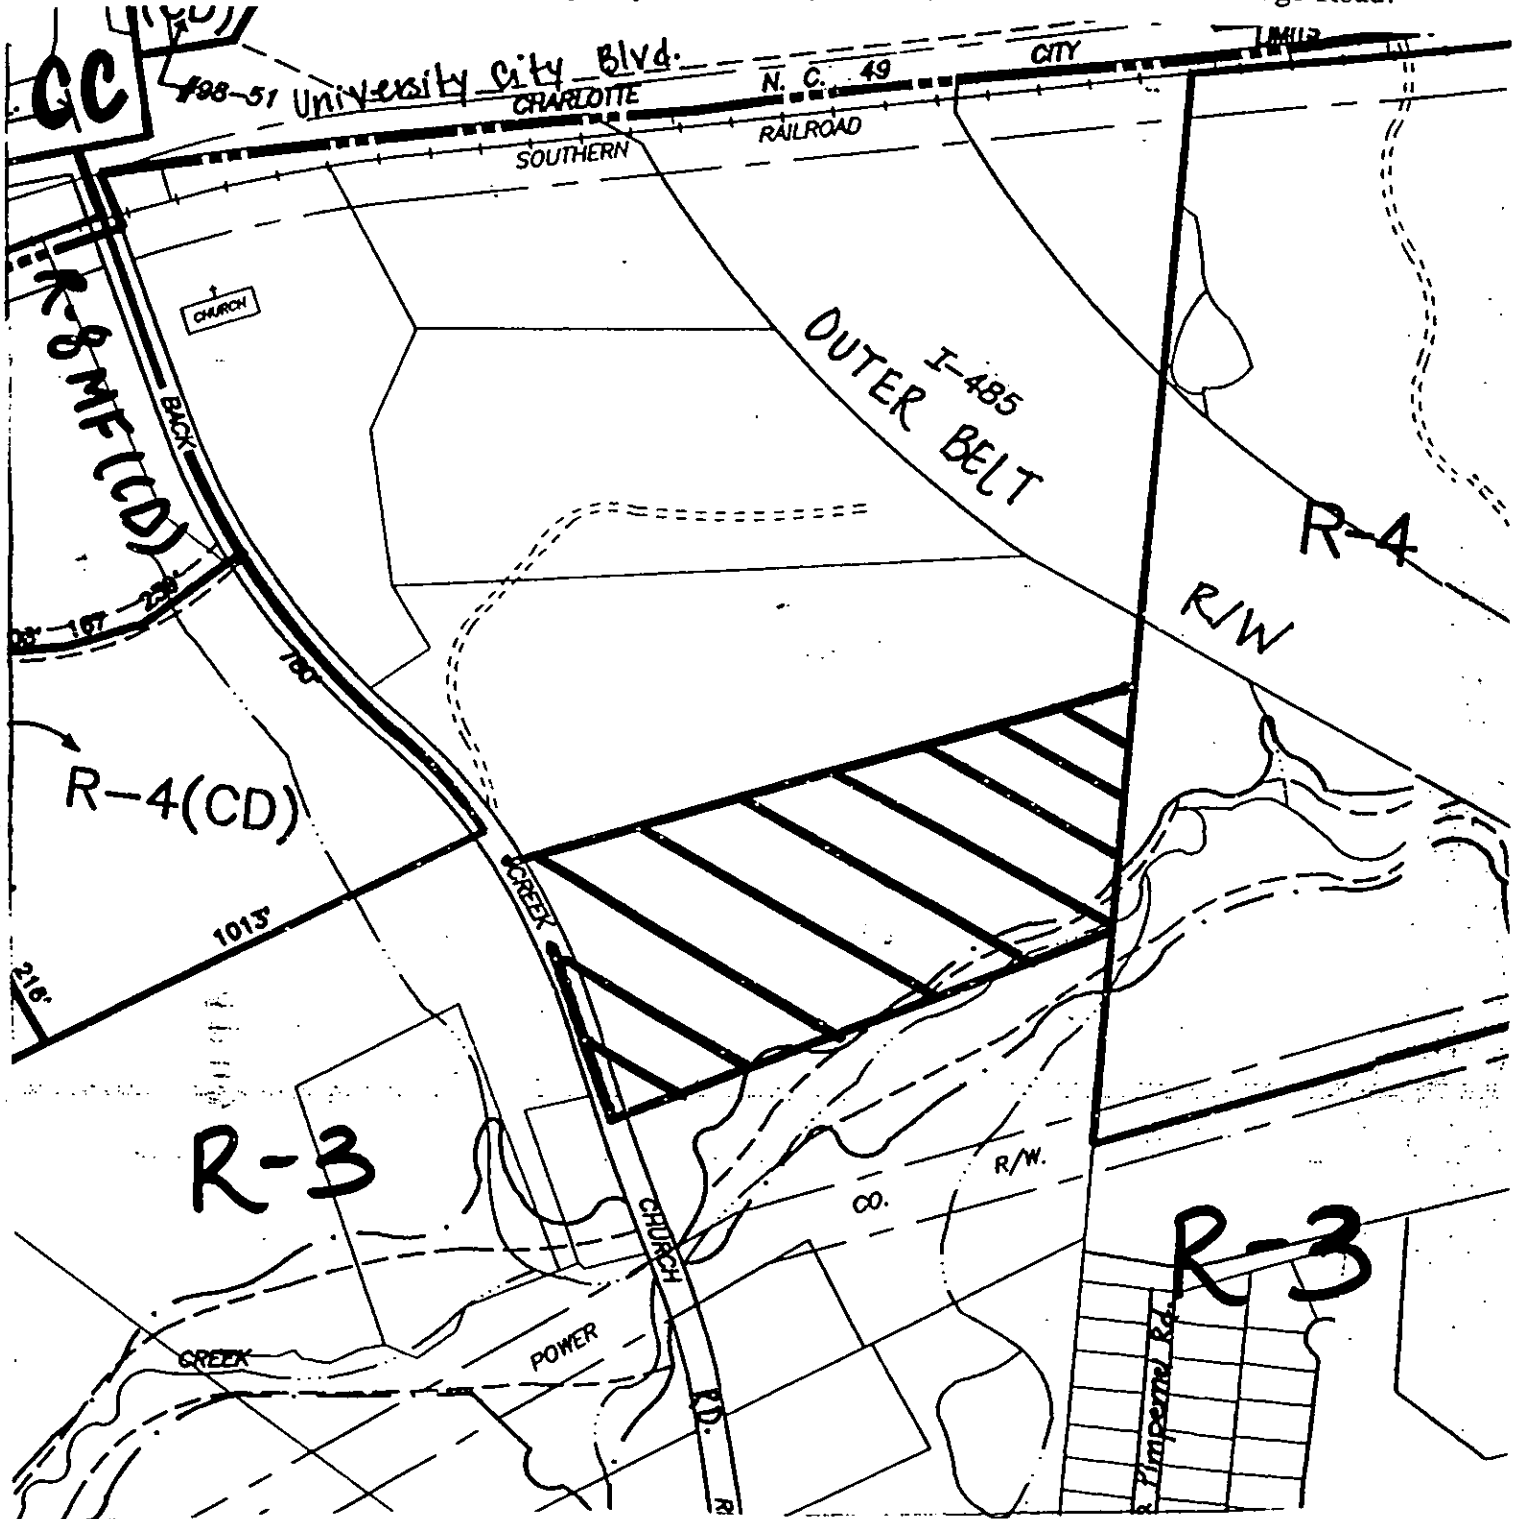

Zoning Map #(s): 57

Scale: 1" = 400'

99-68C

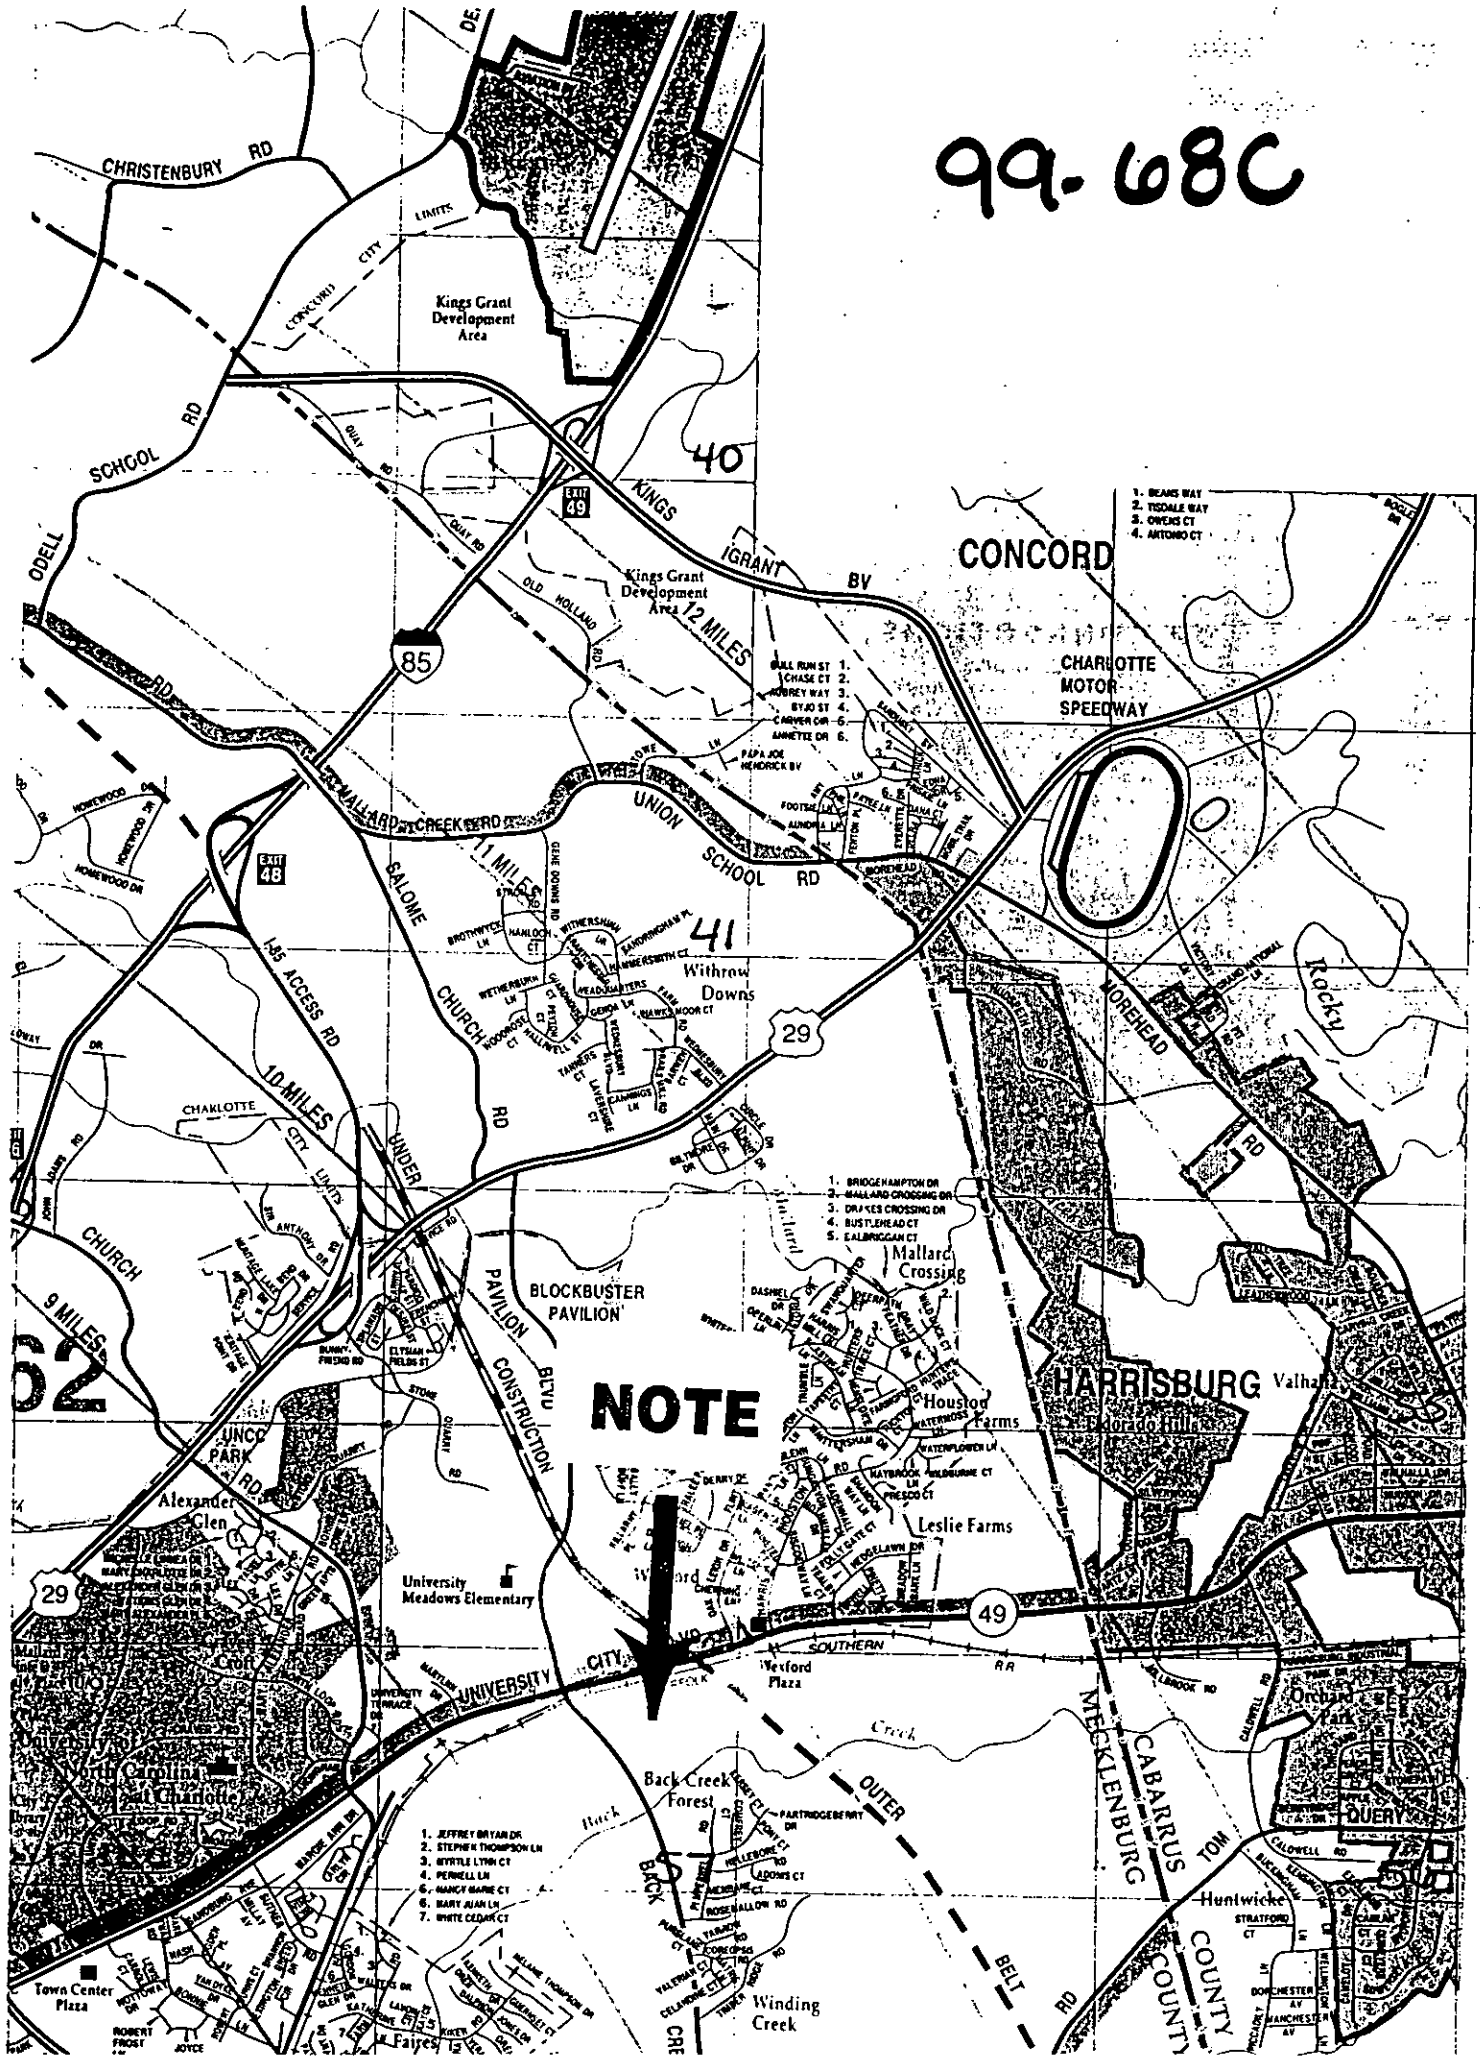

**NOTE**



- 1. BEARS WAY
- 2. TIDALE WAY
- 3. OWENS CT
- 4. ANTONIO CT

- 1. HALL RUN ST
- 2. CHASE CT
- 3. HURLEY WAY
- 4. BYRD ST
- 5. CARVER DR
- 6. ANNETTE DR

- 1. BRIDGEHAMPTON DR
- 2. HALLAND CROSSING DR
- 3. DRAKES CROSSING DR
- 4. BUSTLEHEAD CT
- 5. SALLINGHAM CT

- 1. JEFFREY BRYAN DR
- 2. STEPHEN THOMPSON LN
- 3. WYVILLE LYNX CT
- 4. PERCILL LN
- 5. MARY ANN CT
- 6. MARY ANN LN
- 7. WHITE CEDAR CT