



* 0 0 B R E A K 0 0 *



**ADVANCED
IMAGING
SYSTEMS**

www.aisinc.com

An Information
Management Company

City of Charlotte – Planning Dept. Scanning Rezoning Files

Petition # _____

Document type:

- Applications
- Correspondence
- Department Comments
- Land Use Consistency
 - Mail Info
 - Mapping
 - Other
- Site Plans



* 0 0 B R E A K 0 0 *

Petition #: 99-120


Petitioner: Crosland Retail

Hearing Date: October 18, 1999

Zoning Classification (Existing): CC

Zoning Classification (Requested): CC S.P.A.

Location: Approximately 15 acres located on the northeast corner of John Price Road and York Road.

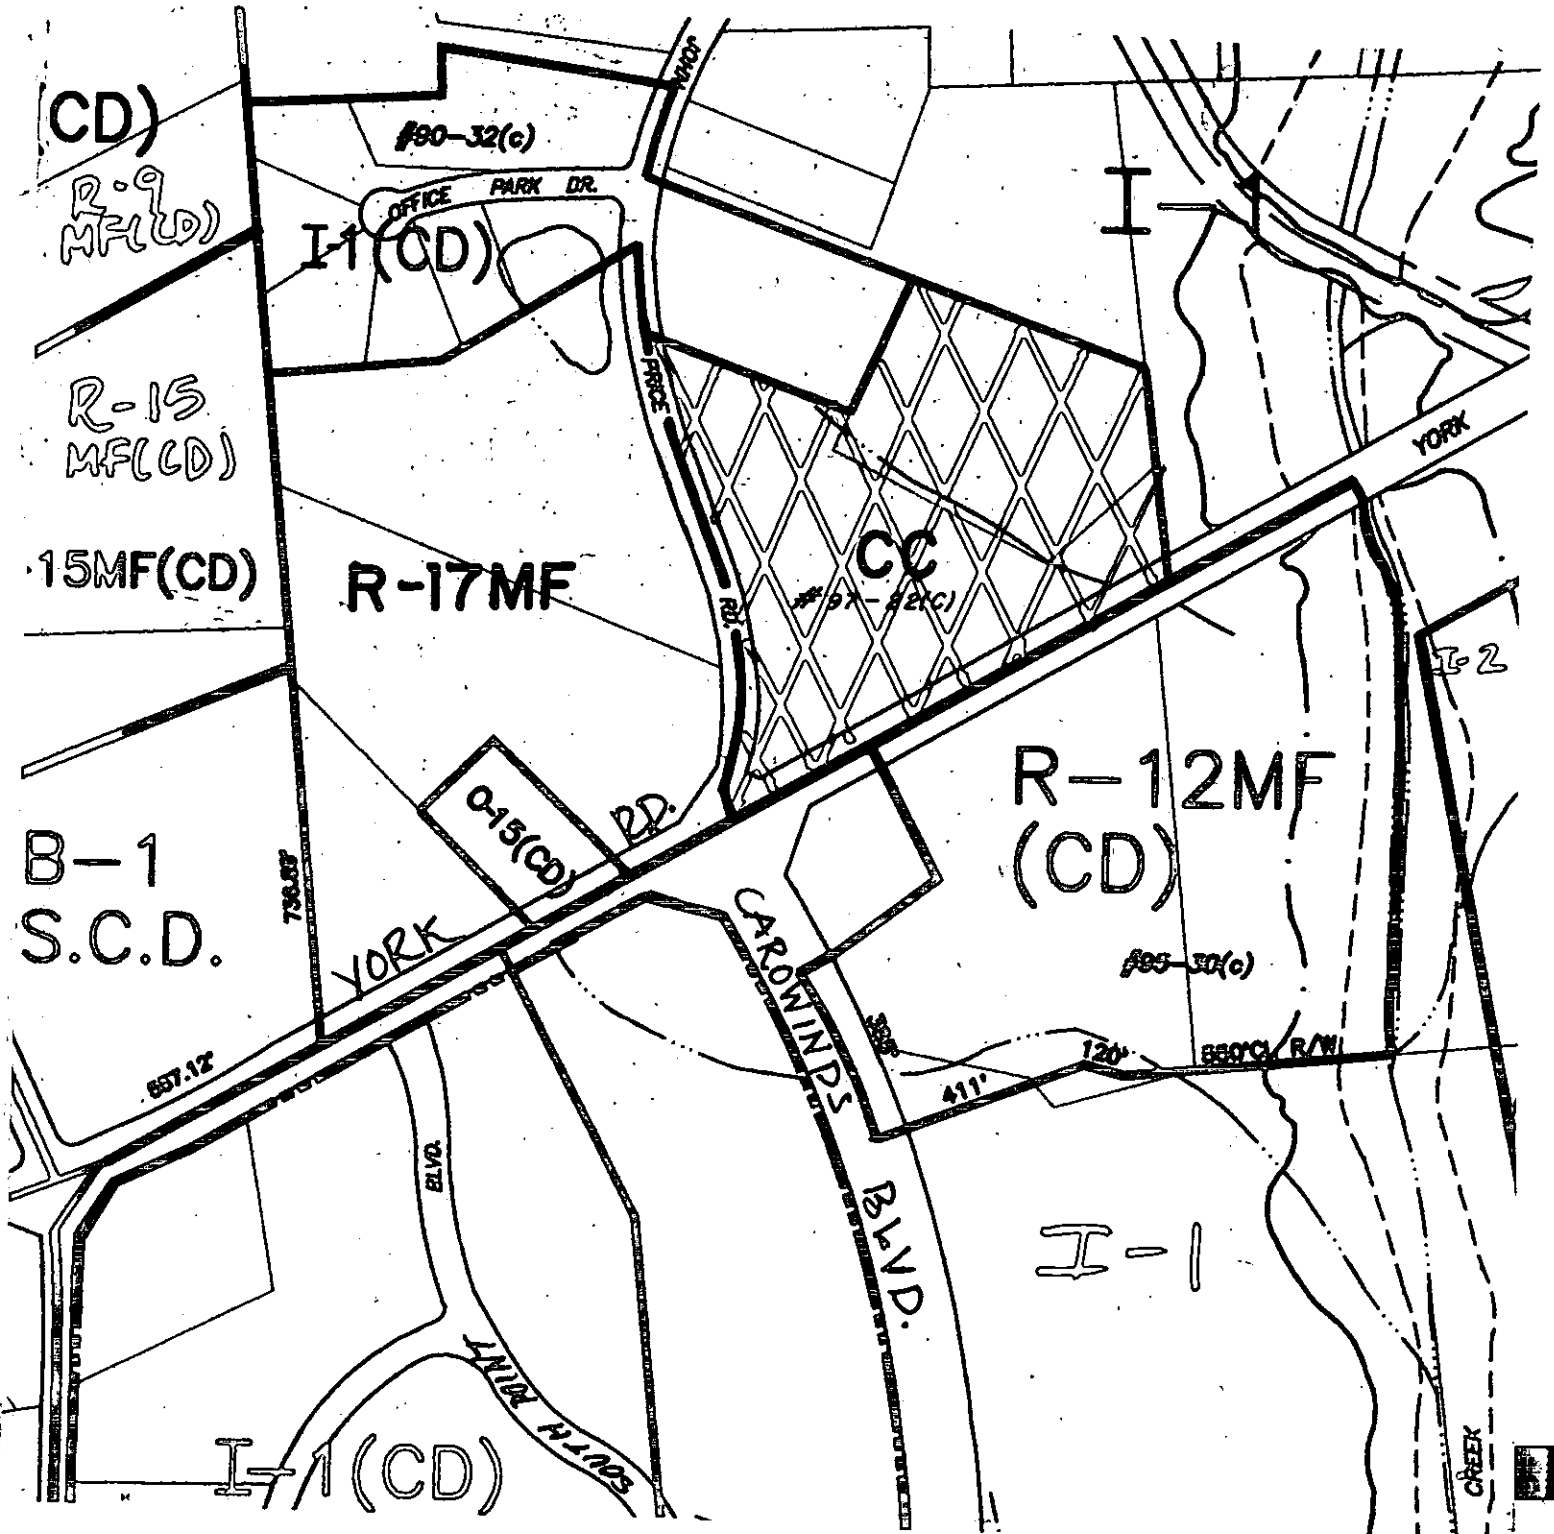

Zoning Map #(s): 155

Scale: 1" = 400'