

THIS DRAWING IS THE PROPERTY OF JMA, JAMES MCGOVERN & ASSOCIATES CONSULTING ENGINEERS, AND IS NOT TO BE REPRODUCED OR COPIED IN WHOLE OR IN PART. IT IS NOT TO BE USED ON ANY OTHER PROJECT AND IS TO BE RETURNED UPON REQUEST.

JMA





500 Towne Center Blvd. Suite 100
P.O. Box 891
Pineville, North Carolina 28134
(704) 888-8200
James McGovern & Associates
Consulting Engineers

Hunters Crossing Business Park
Hwy 521
Charlotte, North Carolina

EXISTING CONDITION

Project

Sheet Title

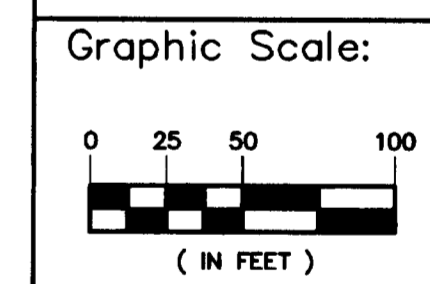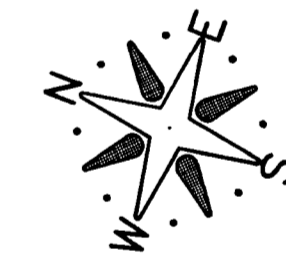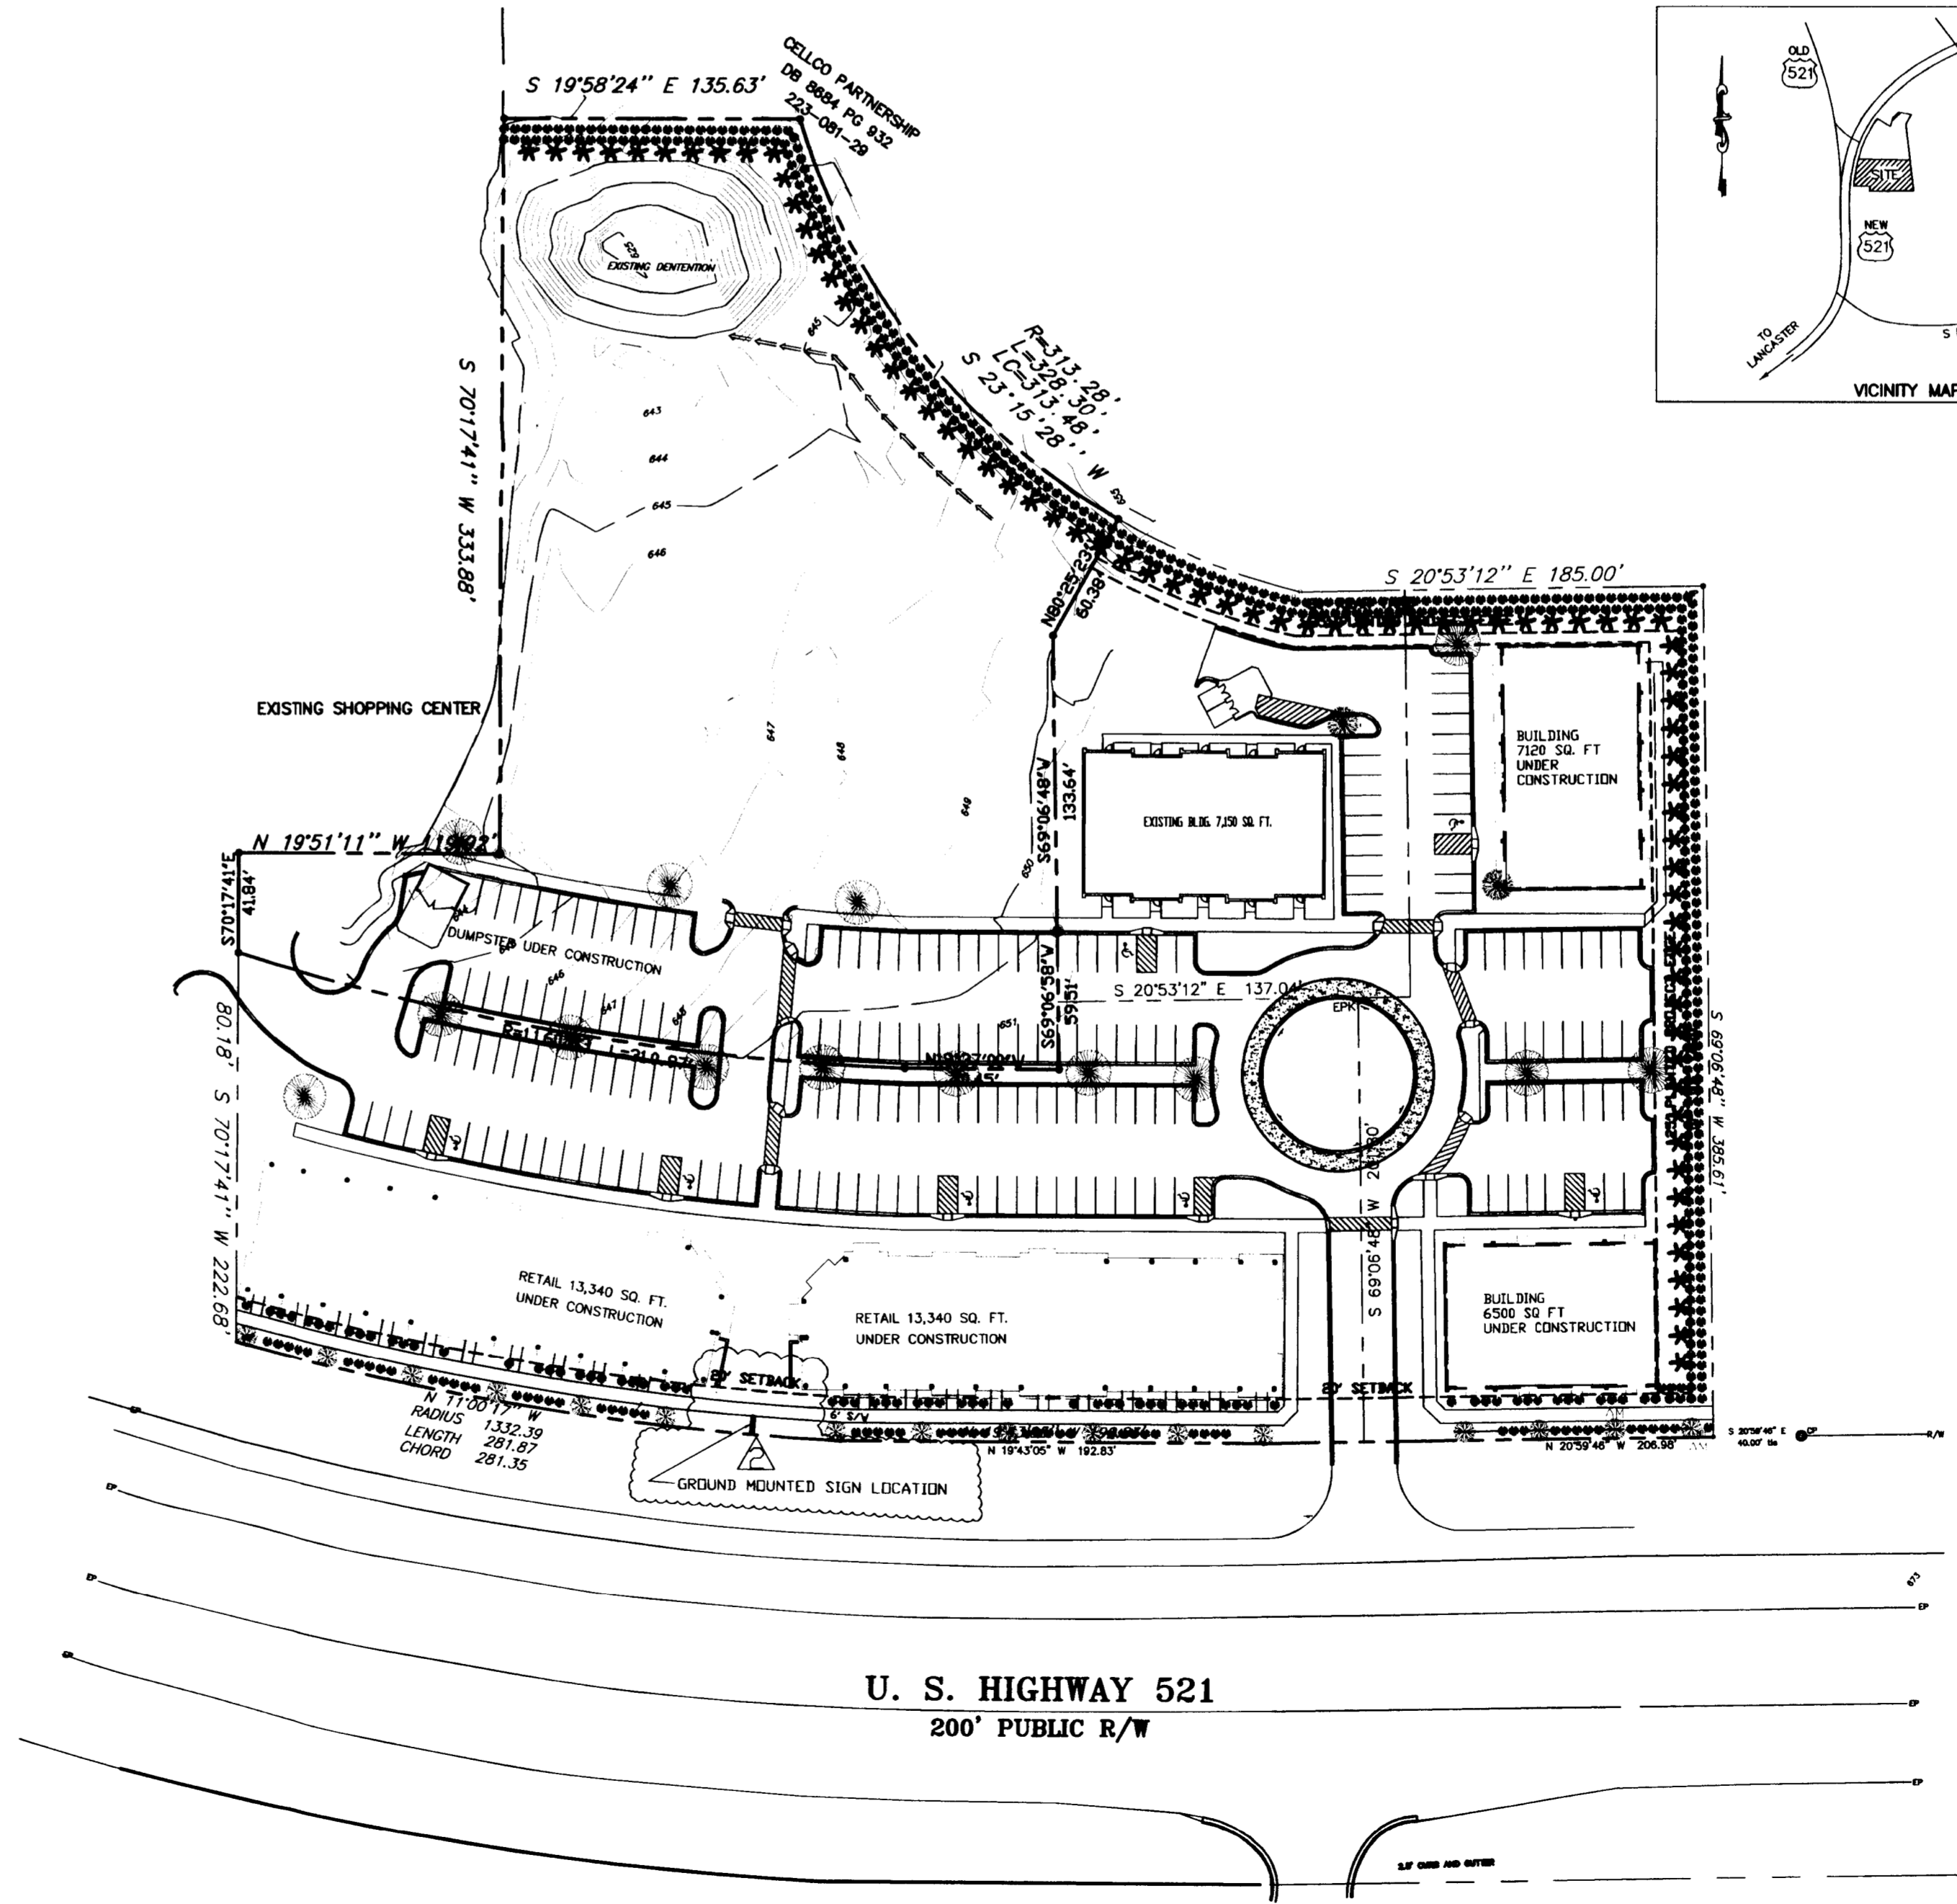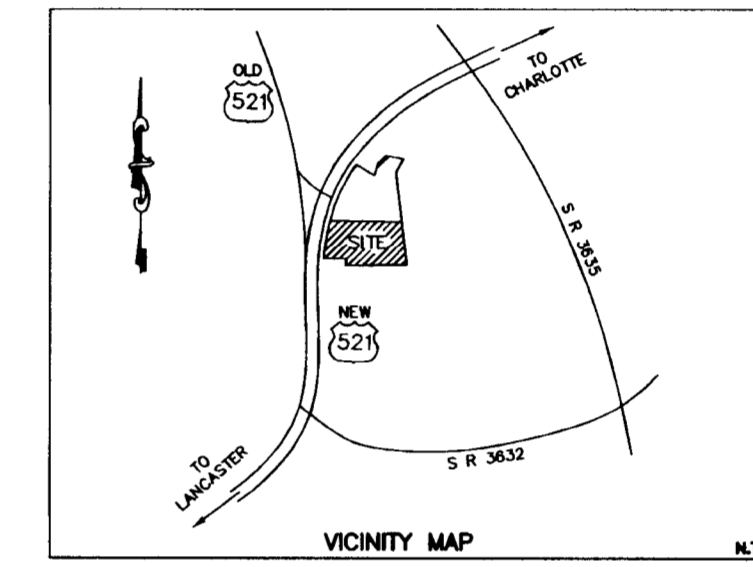

Scale: (1"=50')

Engineer
James J. McGovern
Senior Designer:
Ted W. Lawrence
Date
4.23.2006

Revisions

No 1	Date	6.20.2006
No 2	Date	1.29.2014
No	Date	
No	Date	
No	Date	
No	Date	

ATTACHED TO ADMINISTRATIVE APPROVAL

APR 7 2014

BY: DEBRA CAMPBELL

Dwg. No.
dwg_rezoninqbase

Project Number
483.001


Sheet No. No. of Sheet

THIS DRAWING IS THE PROPERTY OF JMA, JAMES MCGOVERN & ASSOCIATES CONSULTING ENGINEERS, AND IS NOT TO BE REPRODUCED OR COPIED IN WHOLE OR IN PART. IT IS NOT TO BE USED ON ANY OTHER PROJECT AND IS TO BE RETURNED UPON REQUEST.

JMA
 800 Town Center Blvd, Suite 100
 P.O. Box 691
 Pineville, North Carolina 28134
 (704) 698-9200
 James McGovern & Associates
 Consulting Engineers

Hunters Crossing Business Park
 Hwy 521
 Charlotte, North Carolina
 ILLUSTRATIVE
 SITE PLAN

Project _____
 Sheet Title _____

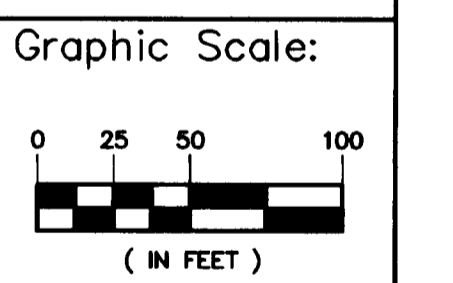

Scale: (1"=50')
 Engineer
 James J. McGovern
 Senior Designer
 Ted W. Lawrence
 Date
 4.23.2006

Revisions	
No 1	Date 6.20.2006
No 2	Date 7.12.2006
No 3	Date 1.29.2014
No	Date
No	Date
No	Date


ATTACHED TO ADMINISTRATIVE APPROVAL

APR / 2014
 BY: DEBRA CAMPBELL

Dwg. No.
 \dwg\rezoningbase

Project Number
 483.001

Sheet No. No. of Sheet
 isp 2 3

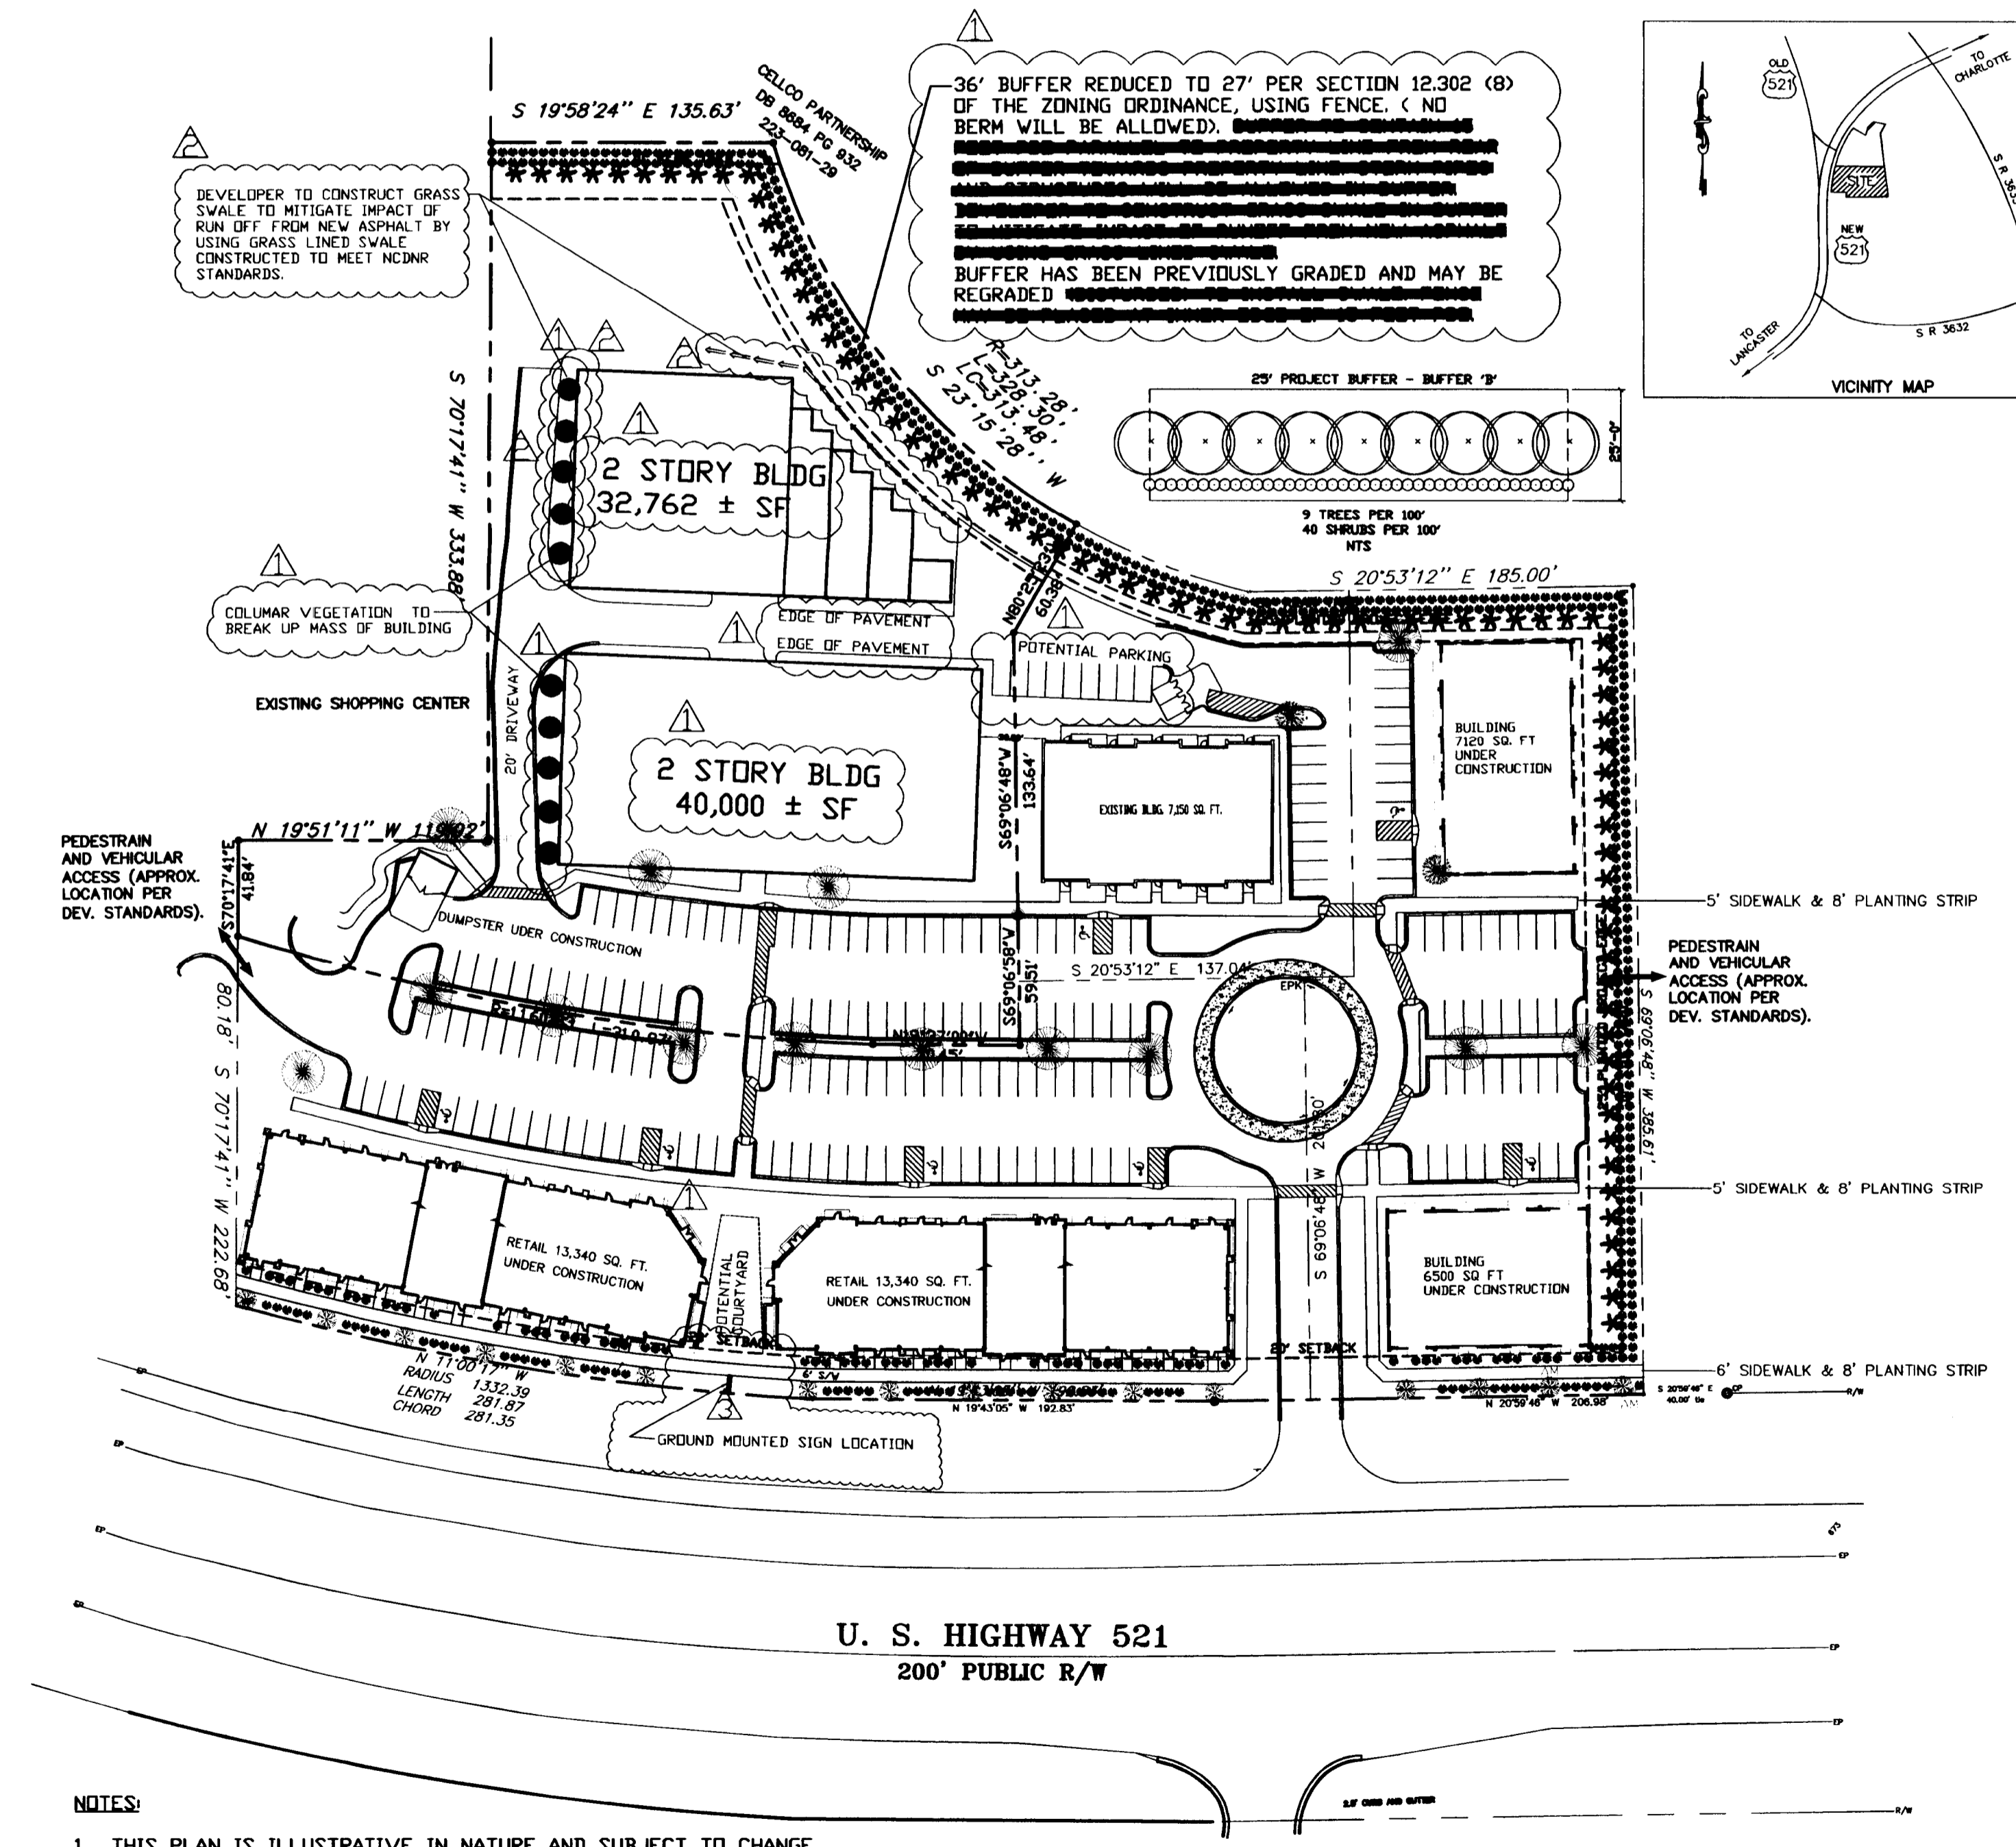

- NOTES:**
1. THIS PLAN IS ILLUSTRATIVE IN NATURE AND SUBJECT TO CHANGE PENDING FINAL SITE PLAN DOCUMENTS.
 2. ALL BUILDINGS LOCATED ON TRACT SHALL BE BUILT TO THE RELEVANT SETBACK LINE, HOWEVER THE PLACEMENTS, CONFIGURATIONS AND SIZES OF SUCH BUILDINGS DEPICTED ON THE SCHEMATIC SITE PLAN ARE CONCEPTUAL AND THE SAME MAY BE ALTERED OR MODIFIED DURING DESIGN DEVELOPMENT AND CONSTRUCTION DOCUMENT PHASES SUBJECT TO THE REQUIREMENT THAT SUCH BUILDING BE BUILT TO THE RELEVANT SETBACK LINE.

△ SIGN LOCATION BY SHAD SPENCER'S DIRECTION.

FOR PUBLIC HEARING PETITION No. 2006-100