




MULTI-FAMILY REAR ELEVATIONS (DETAIL 1)

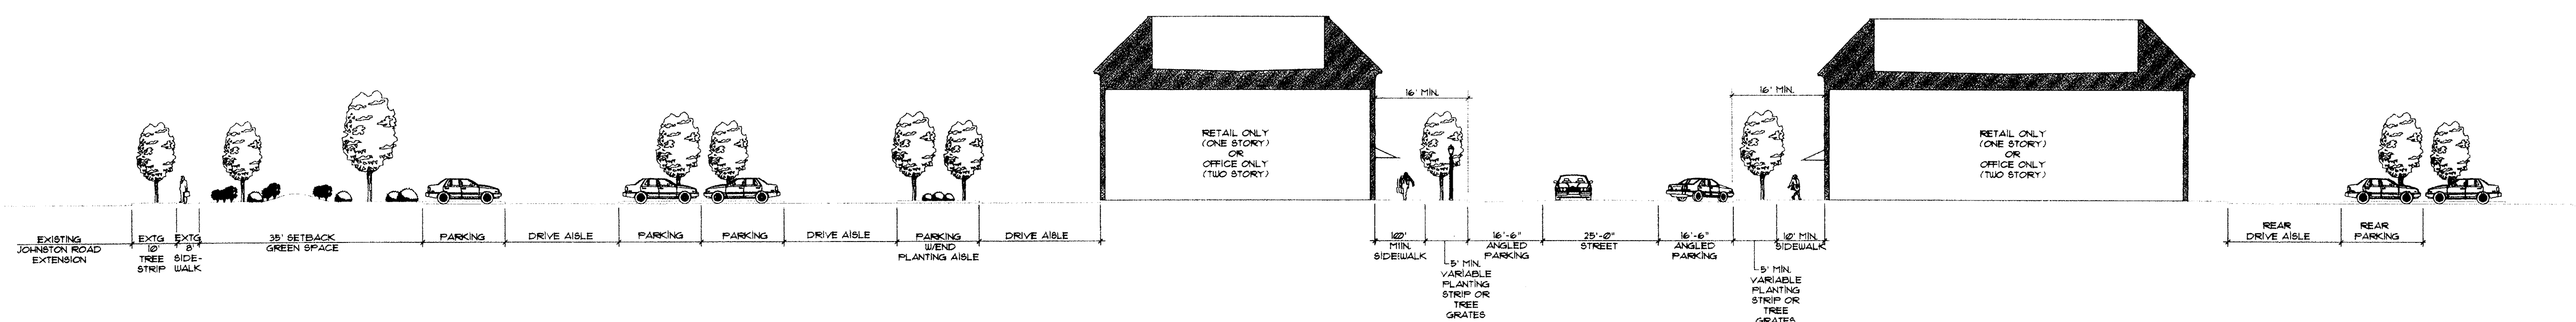

RETAIL/OFFICE (DETAIL 2)

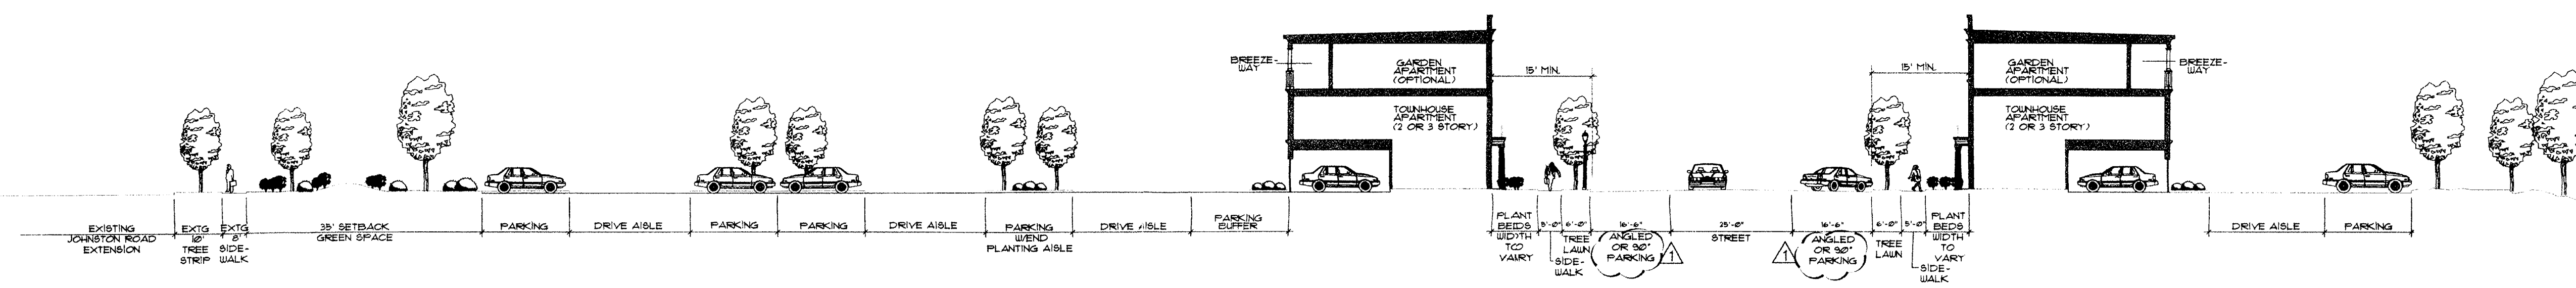

URBAN MULTI-FAMILY (DETAIL 3)
PROPOSED TOWNHOMES OR INSTITUTIONAL USE

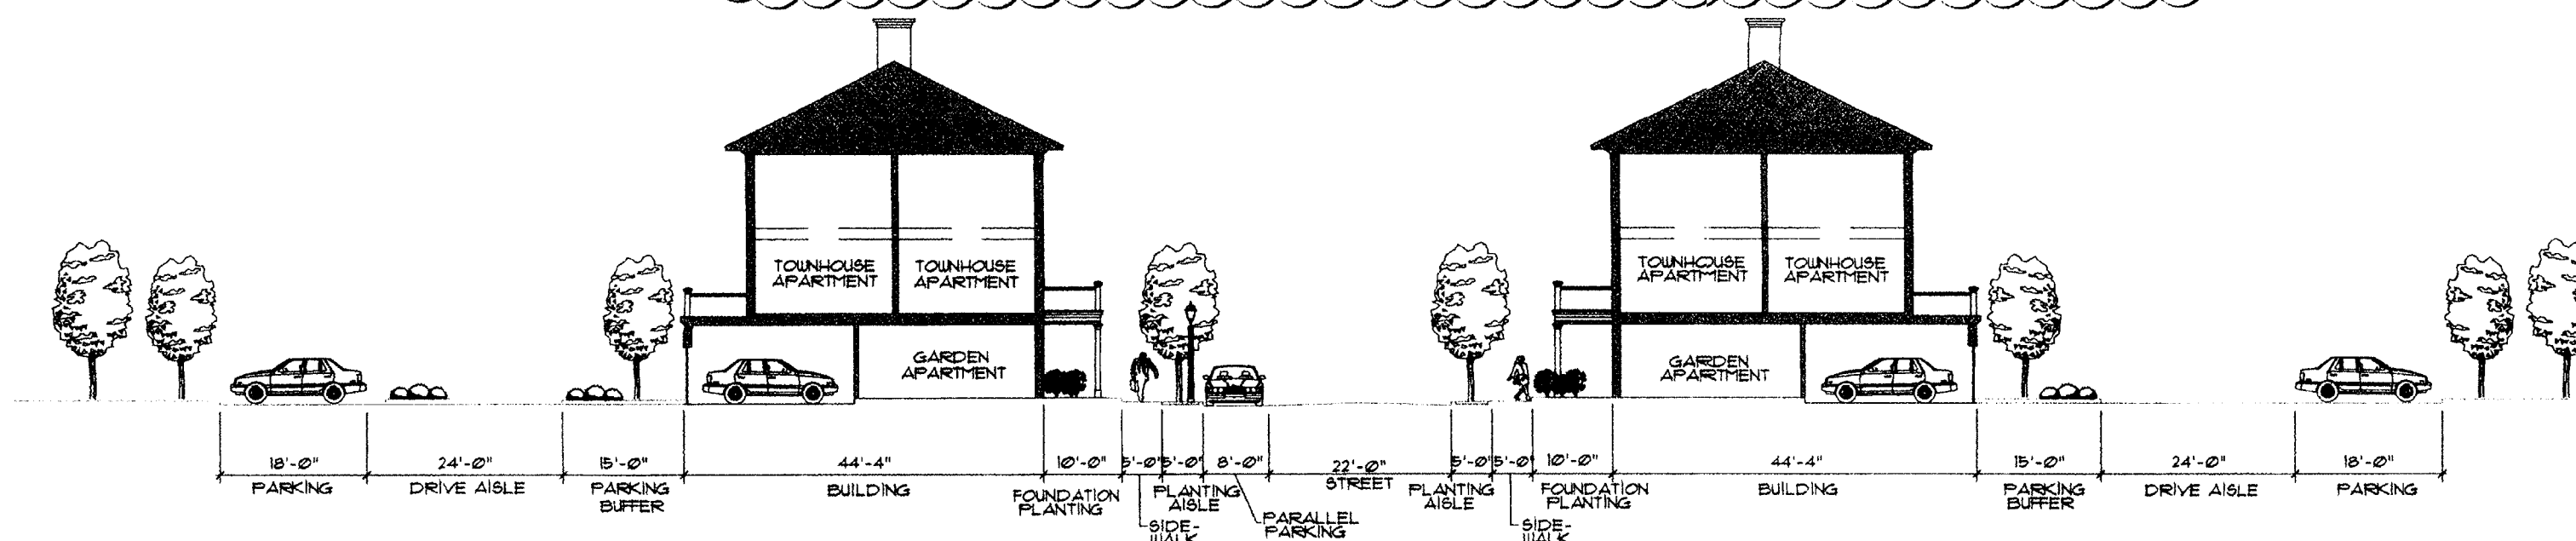

SUBURBAN MULTI-FAMILY (DETAIL 4)
PREVIOUSLY PERMITTED AND BUILT
OR UNDERCONSTRUCTION

NO.	DATE	DESCRIPTION
1	08.17.07	REVISED PER CITY STAFF REVIEW FOR PUBLIC HEARING

200 S COLLEGE ST
SUITE 720
CHARLOTTE, NC 28202
F 704-334-7926
www.stewart-eng.com

STEWART
ENGINEERING

STREETS OF TORINGDON
CONDITIONAL REZONING SITE PLAN
AMENDMENT REQUEST
PETITIONER: NRI COMMUNITIES CHARLOTTE, LLC

CONCEPTUAL CROSS-SECTIONS
DATE: 05-11-2007
SCALE: N.T.S.
JOB NO. X7019.00
SHEET: RZ-2