


MITIGATION SCHEDULE

TREE TO BE REMOVED	REQUIRED MITIGATION	PROPOSED MITIGATION
10" OAK	(1) 3" CAL. TREE	(2) 3" CAL. WILLOW OAK
20" OAK	(2) 3" CAL. TREES	(3) 3" CAL. WILLOW OAK

TYVOLA RD.
 VARIABLE WIDTH PUBLIC RIGHT-OF-WAY
 (NO ACCESS FROM SITE)

2008-042

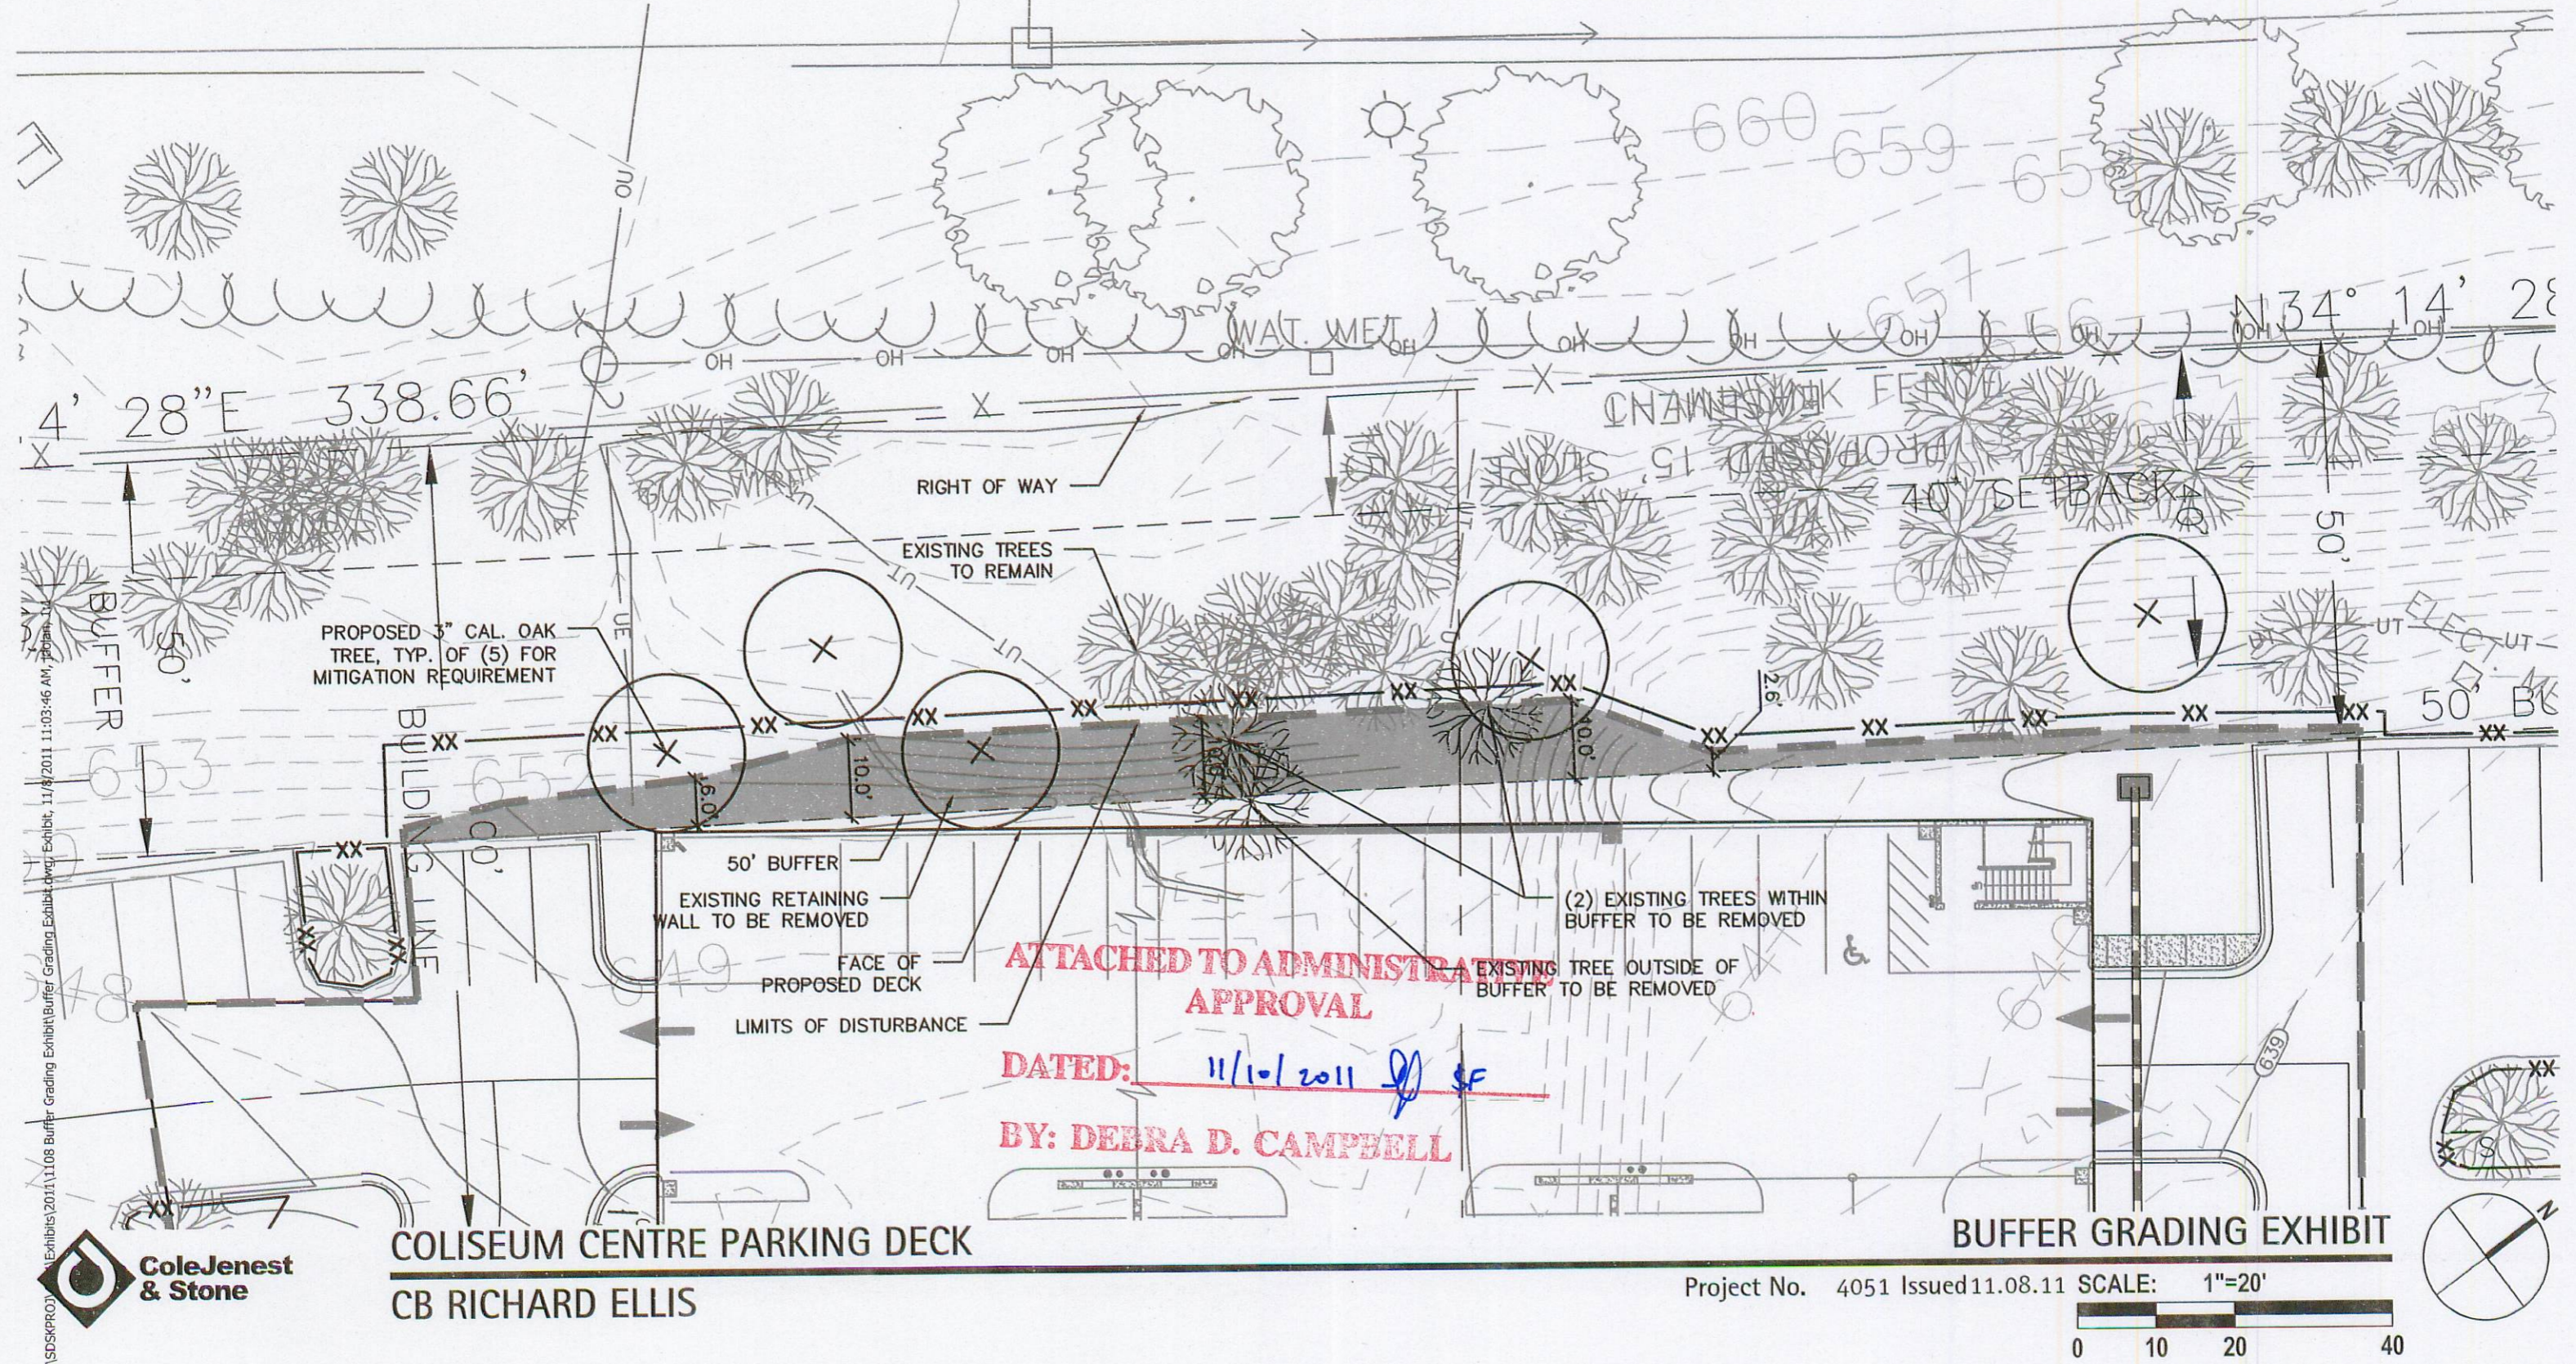

ATTACHED TO ADMINISTRATIVE APPROVAL
DATED: 11/10/2011
BY: DEBRA D. CAMPBELL

COLISEUM CENTRE PARKING DECK
CB RICHARD ELLIS

BUFFER GRADING EXHIBIT

Project No. 4051 Issued 11.08.11 SCALE: 1"=20'
 0 10 20 40



Charlotte-Mecklenburg Planning Department

DATE: November 10, 2011
TO: Mark Fowler
 Zoning Supervisor
FROM: Debra Campbell
 Planning Director
SUBJECT: Administrative Approval for Petition No. 2008-042 Crescent Resources, LLC

Attached is a revised site plan for the above referenced rezoning petition. The site plan shows the proposed mitigation for grading and tree mitigation in the undisturbed buffer section for construction of a new parking deck. Since this change does not alter the intent of the development and meets the requirements of the Charlotte Zoning Ordinance Section 6.207 Alterations to Approval, minor changes, I am administratively approving this plan. Please use these plans when evaluating requests for building permits and certificates of occupancy.

Note all other Zoning Ordinance and conditional requirements still apply.