







APPROVED BY  
CITY COUNCIL


JUN 15 2014

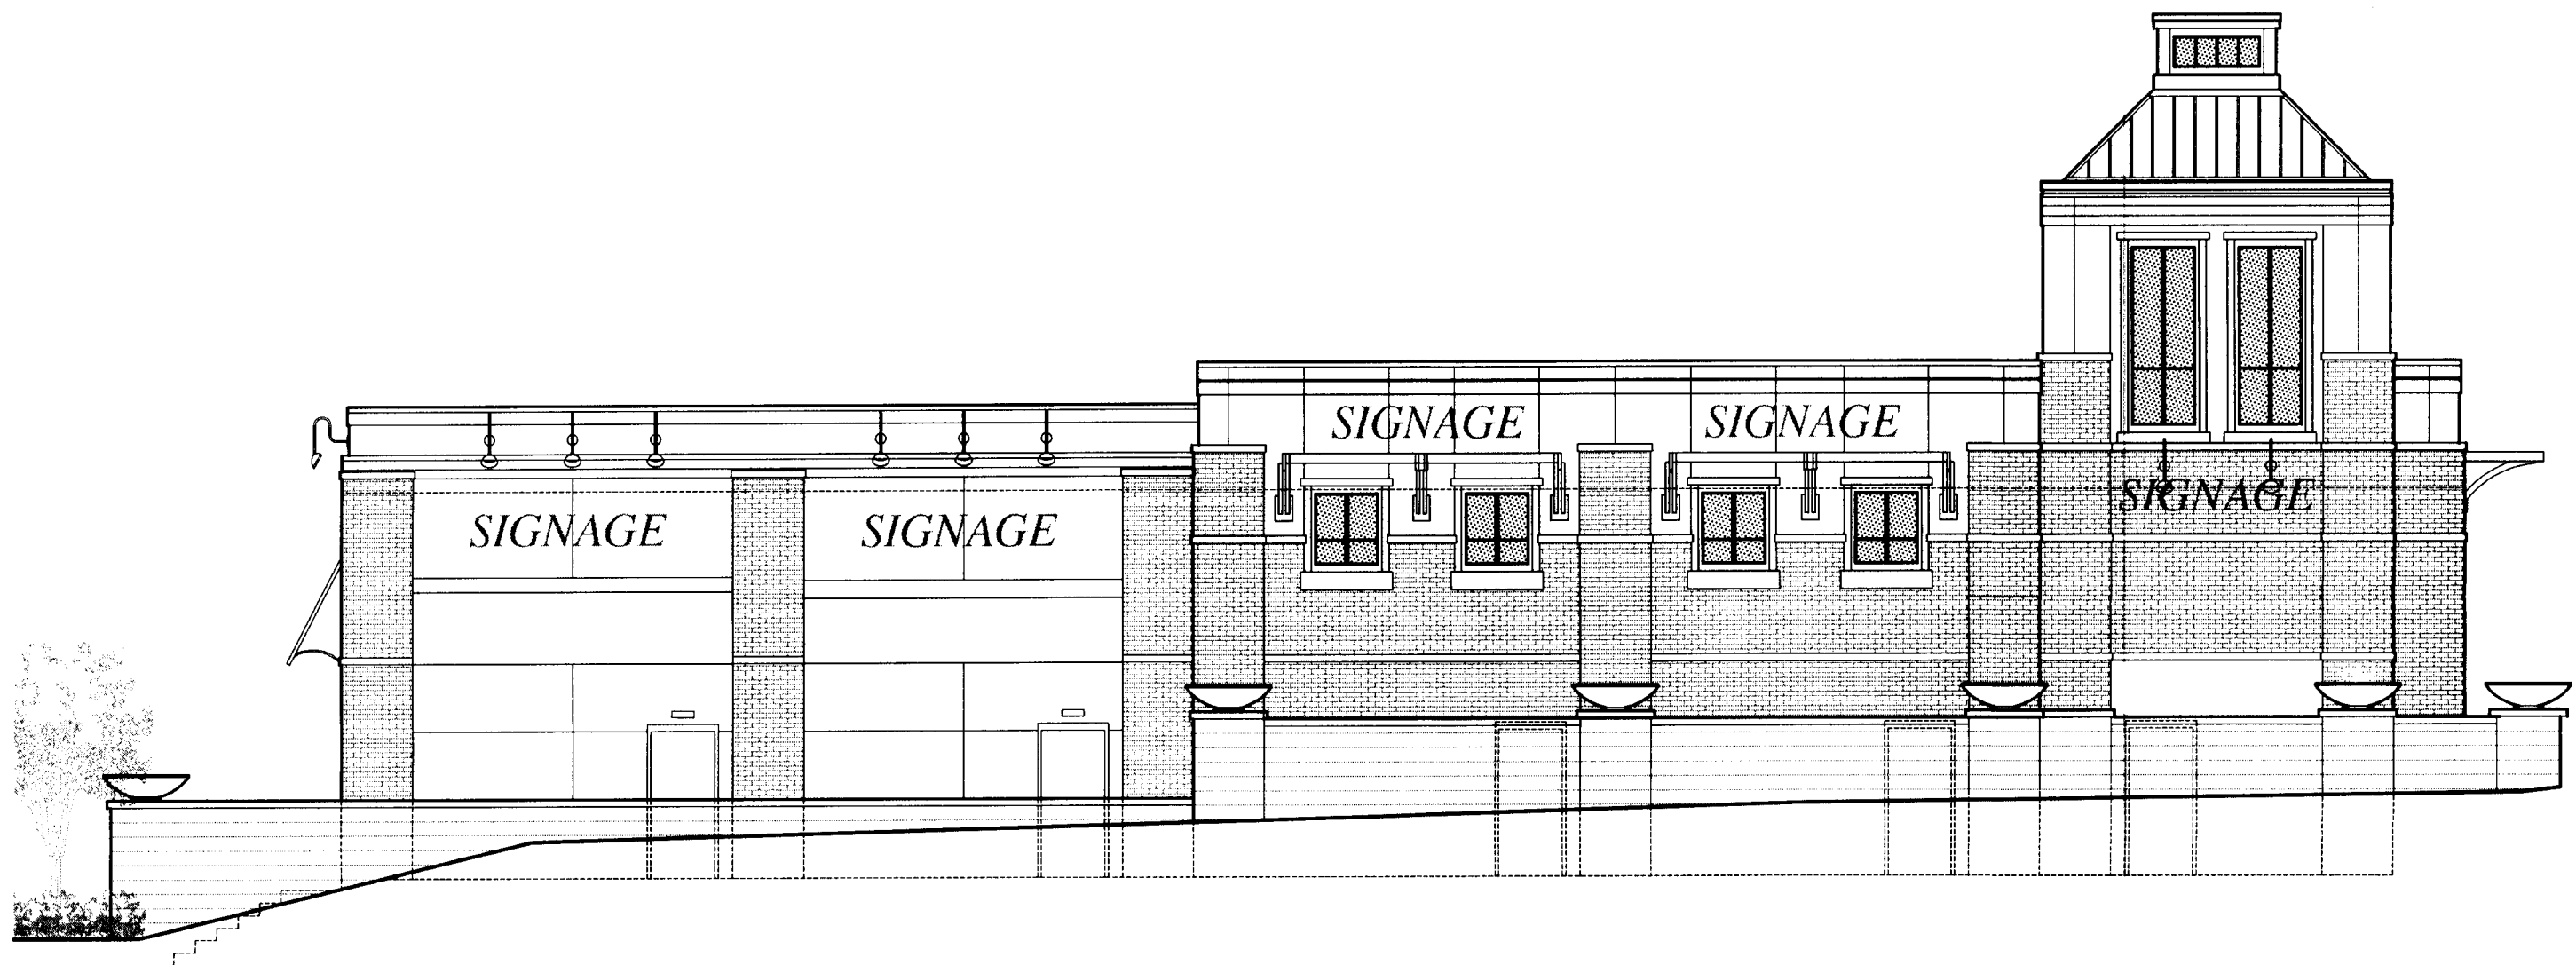


**1** NORTH ELEVATION PIPER STATION DR.  
SCALE: 1/8" = 1'-0"

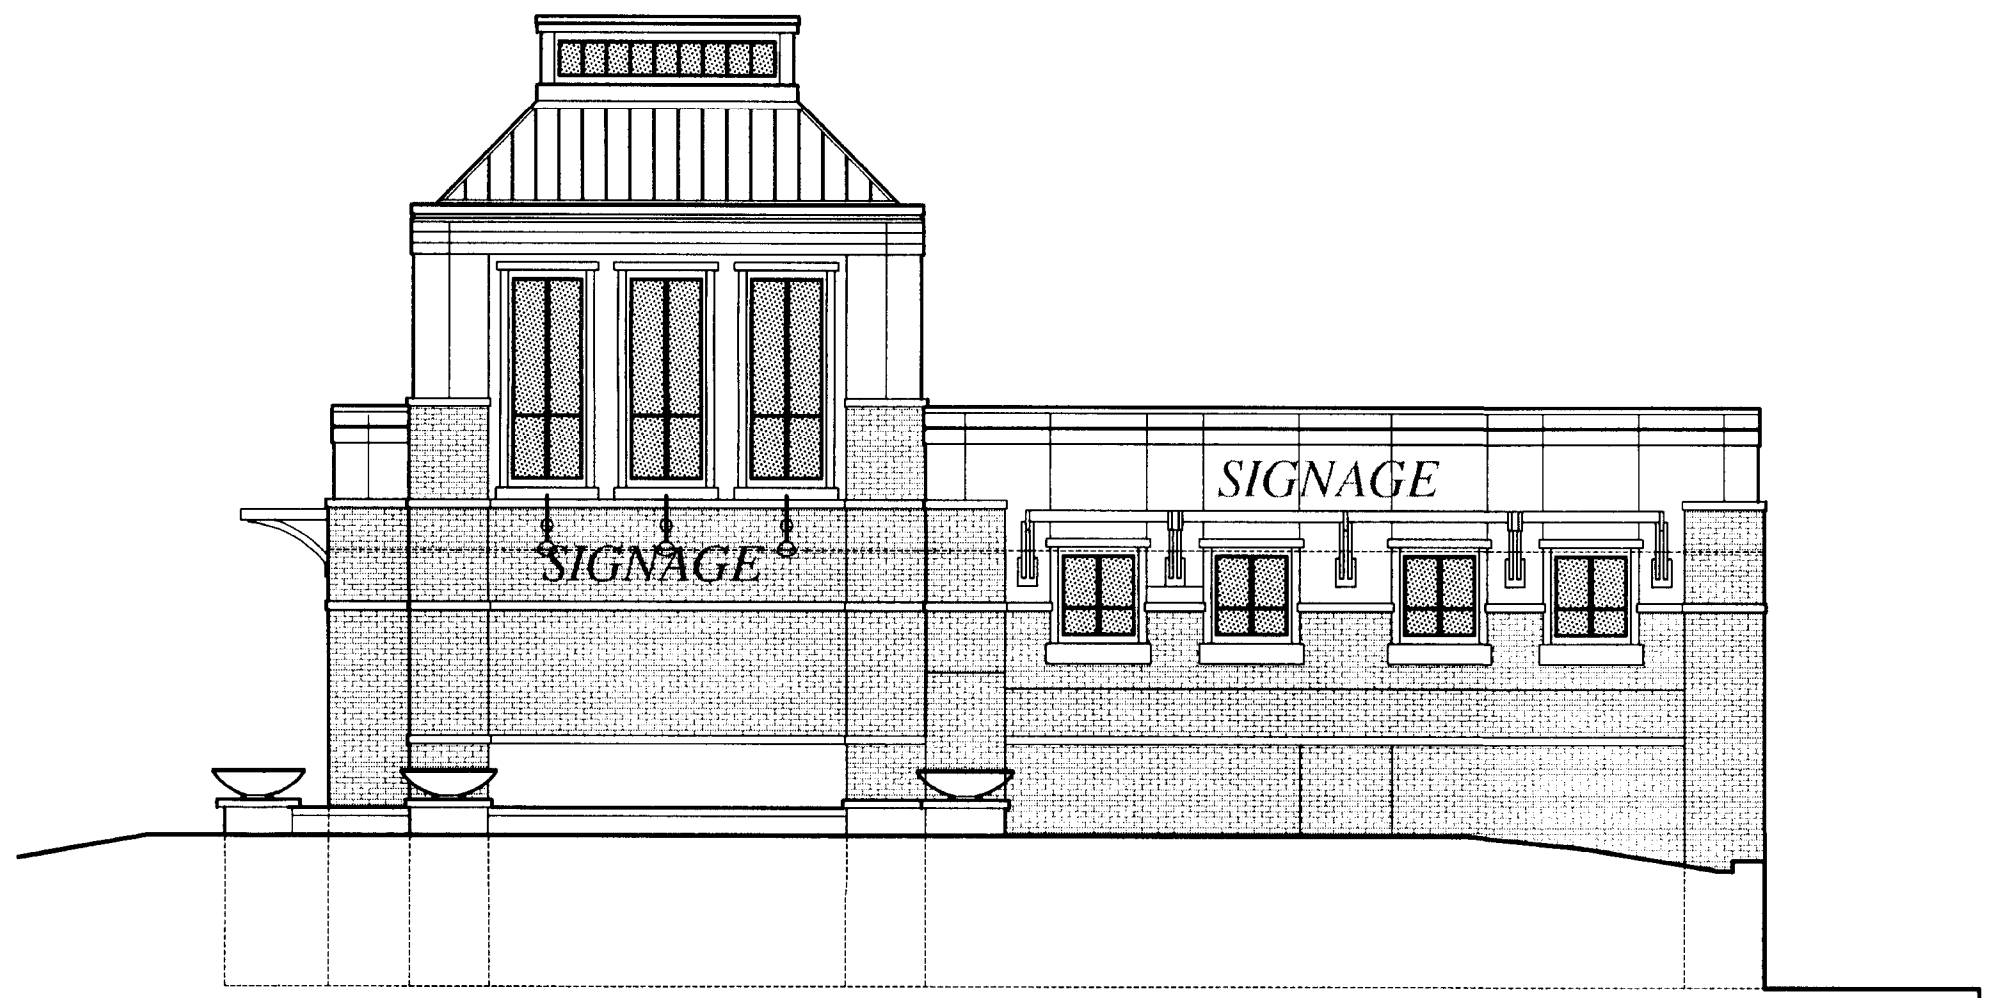

**2** WEST ELEVATION REA ROAD  
SCALE: 1/8" = 1'-0"

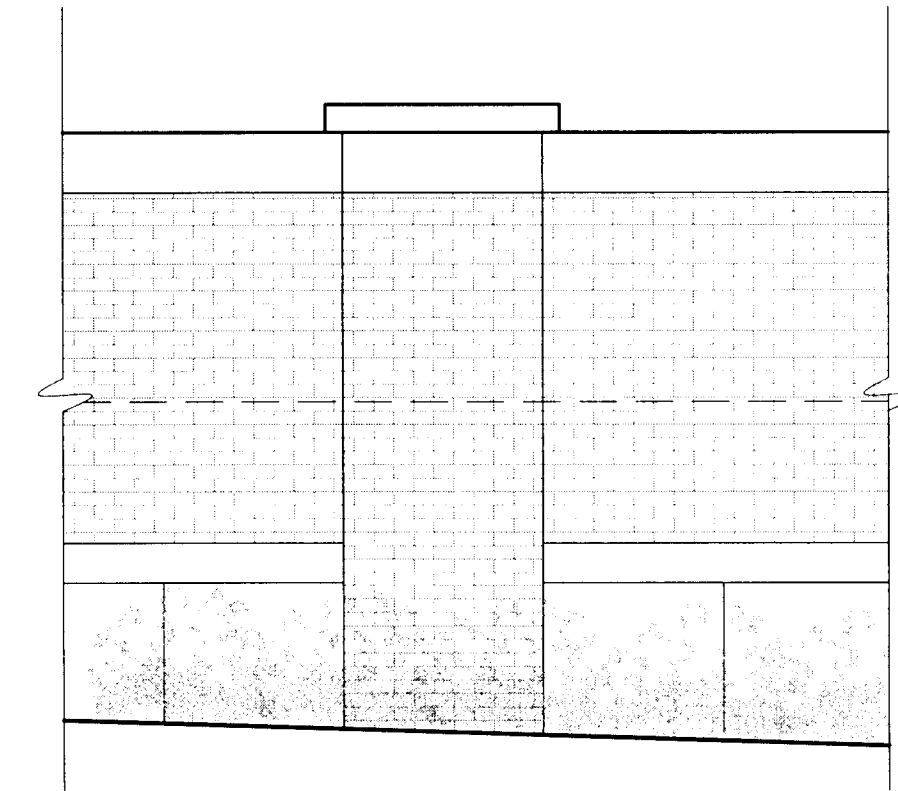


**3** DECK ELEVATION PARTIAL REA ROAD  
N.T.S.

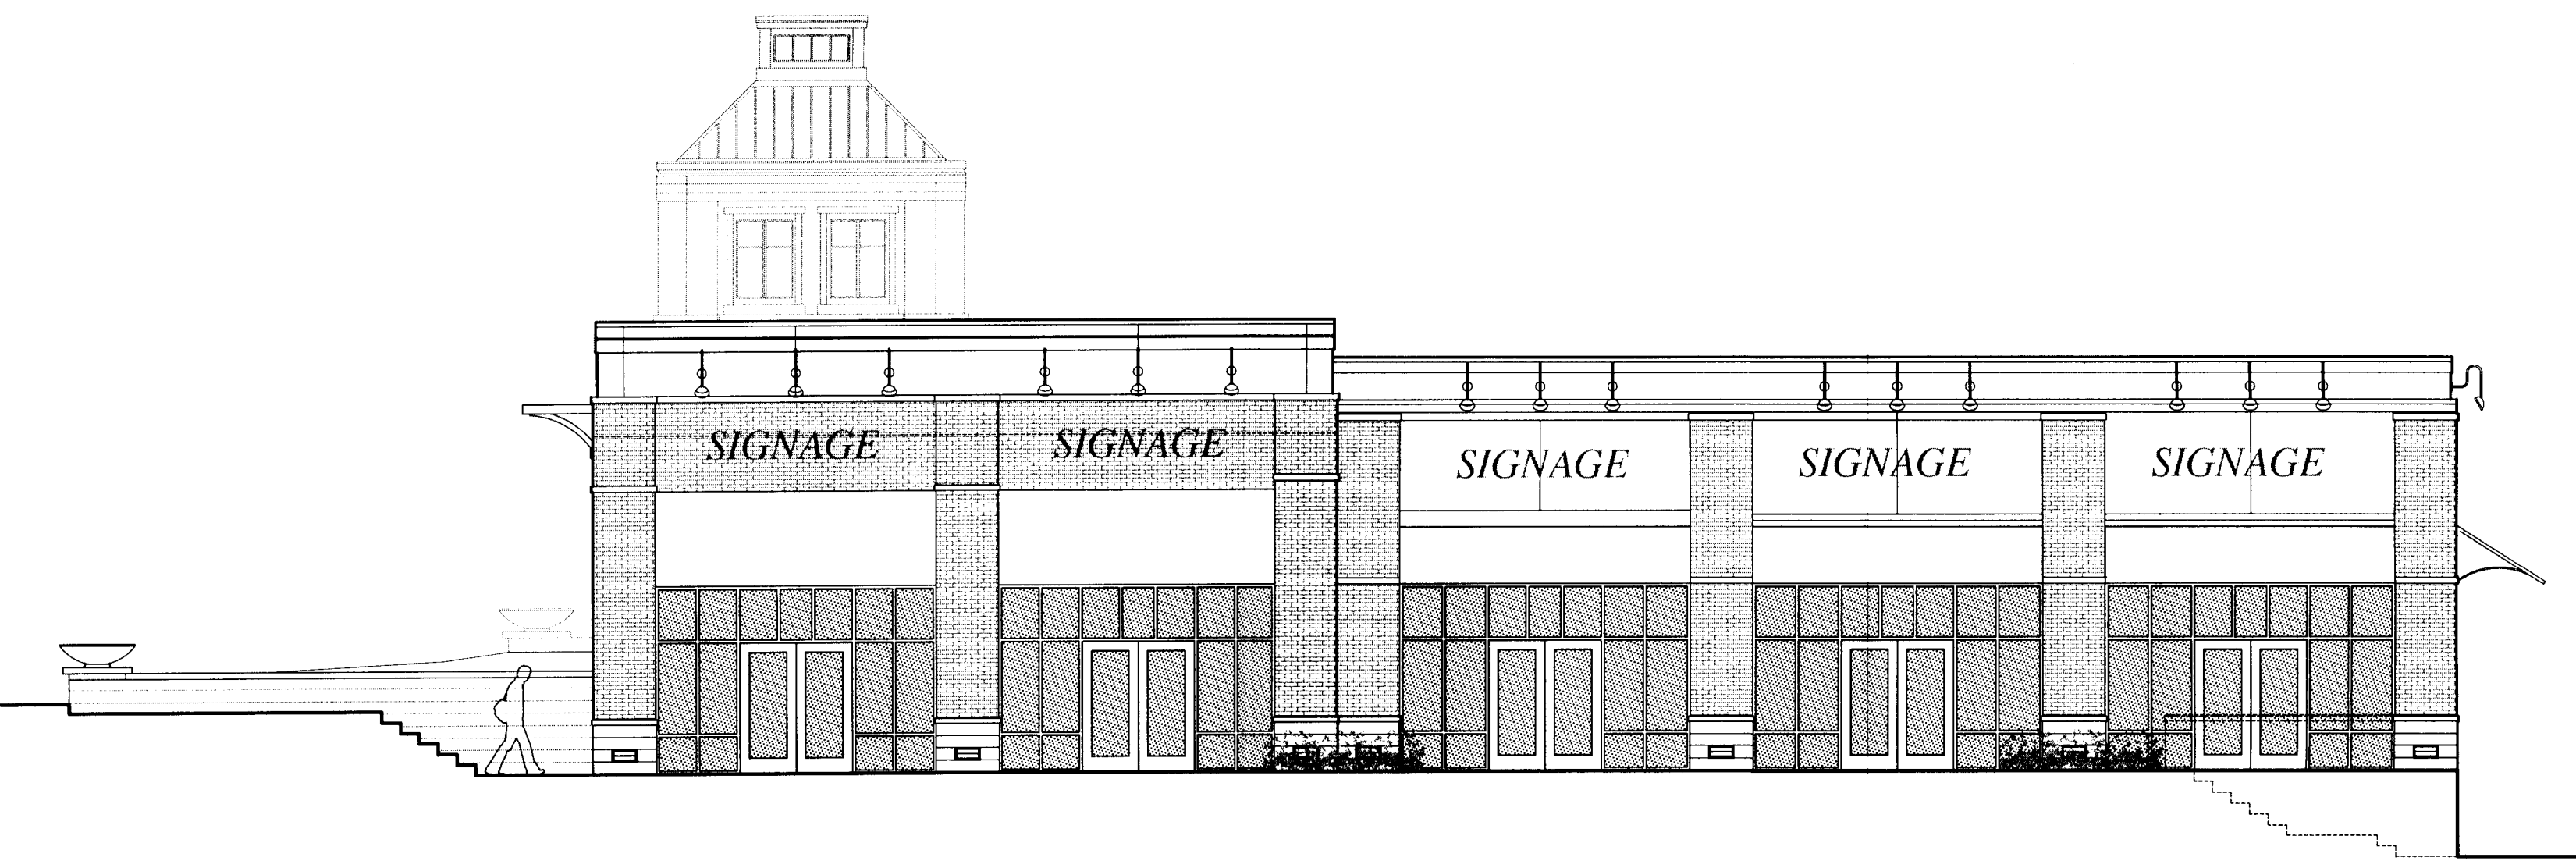

**4** SOUTH ELEVATION FROM PARKING AREA  
SCALE: 1/8" = 1'-0"



**5** EAST ELEVATION AT ENTRY DRIVE  
SCALE: 1/8" = 1'-0"

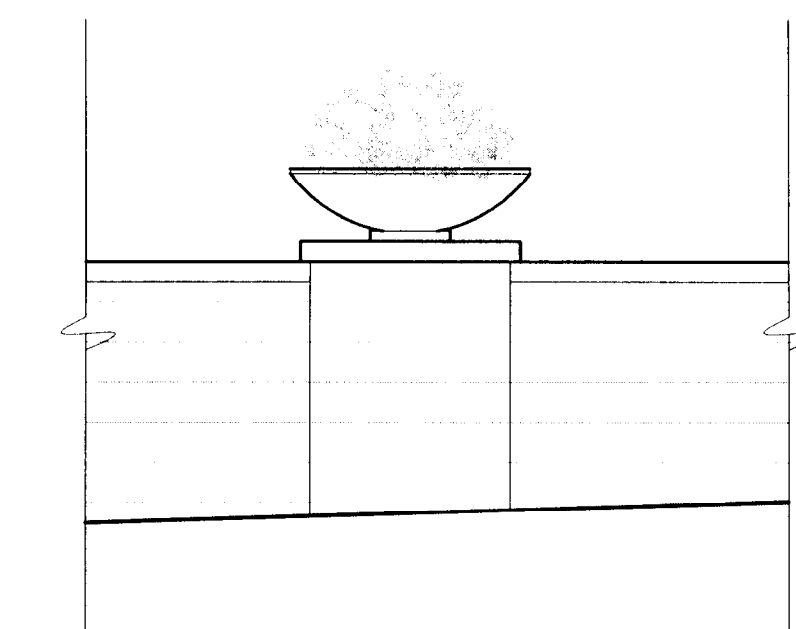


**6** RETAINING WALL ELEVATION PARTIAL  
N.T.S.

**COPYRIGHT**  
THIS DRAWING IS THE PROPERTY OF ROBERT JOHNSON ARCHITECTS, INC. AND IS NOT TO BE REPRODUCED OR COPIED IN WHOLE OR IN PART. IT IS ONLY TO BE USED FOR THE PROJECT AND SITE SPECIFICALLY IDENTIFIED HEREIN AND IS NOT TO BE USED ON ANY OTHER PROJECT. IT IS TO BE RETURNED UPON REQUEST.

# PIPER STATION RETAIL SCHEMATIC BUILDING ELEVATIONS

CHARLOTTE, North Carolina - RJa Project #SP-663 - 04 . 21 . 14

BUILDING MATERIAL NOTES:  
brick and other masonry products, stone, different colors of paint, glass windows, water table, and/or soldier course.

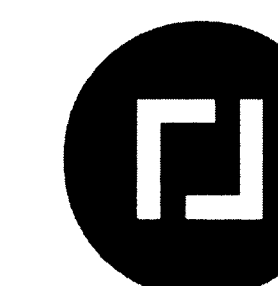

ROBERT JOHNSON  
architects

1808 West Morehead St.  
Charlotte, NC 28208  
T 704 / 342.1058  
F 704 / 342.3043  
E info@rjarchitects.com