






LEGEND	
	AREA OUTLINE / PROPERTY LINE
	POTENTIAL PARKING ENVELOPE
	POTENTIAL BUILDING ENVELOPE
	POTENTIAL MOVEMENT ACCESS POINTS



SITE DATA
 ACREAGE: 14.83 ACRES
 TOTAL UNITS: 325
 PARKING REQUIRED: 488 SPACES
 PARKING PROVIDED: 545 SPACES

Kimley»Horn
 200 SOUTH TRYON, SUITE 200, CHARLOTTE, NC 28202
 PHONE: 704-333-5131
 WWW.KIMLEY-HORN.COM



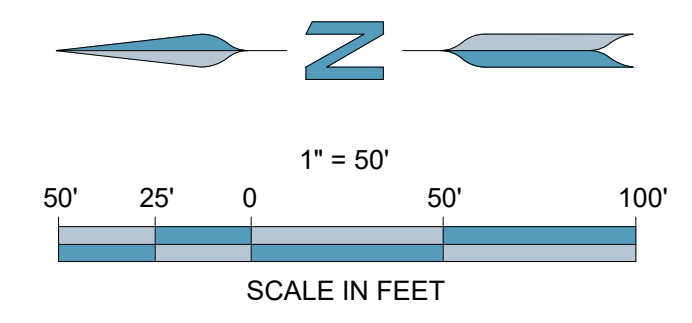
TECHNICAL DATA SHEET
 HARMONY PREPARED FOR BAINBRIDGE DEVELOPMENT CORPORATION
 REZONING PETITION NO. 2020-159
 CHARLOTTE, NC

KHA PROJECT 011236022
 DATE 3/8/2021
 SCALE AS SHOWN
 DESIGNED BY
 DRAWN BY
 CHECKED BY

SHEET NUMBER **RZ-1**

NO.	REVISIONS	DATE	BY

This document, together with the concepts and designs presented herein, is intended only for the specific purpose and client for which it was prepared. Reuse of and improper reliance on this document without written authorization and adaptation by Kimley-Horn and Associates, Inc. shall be without liability to Kimley-Horn and Associates, Inc.

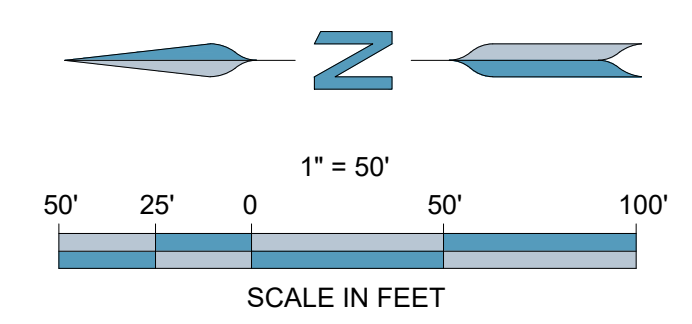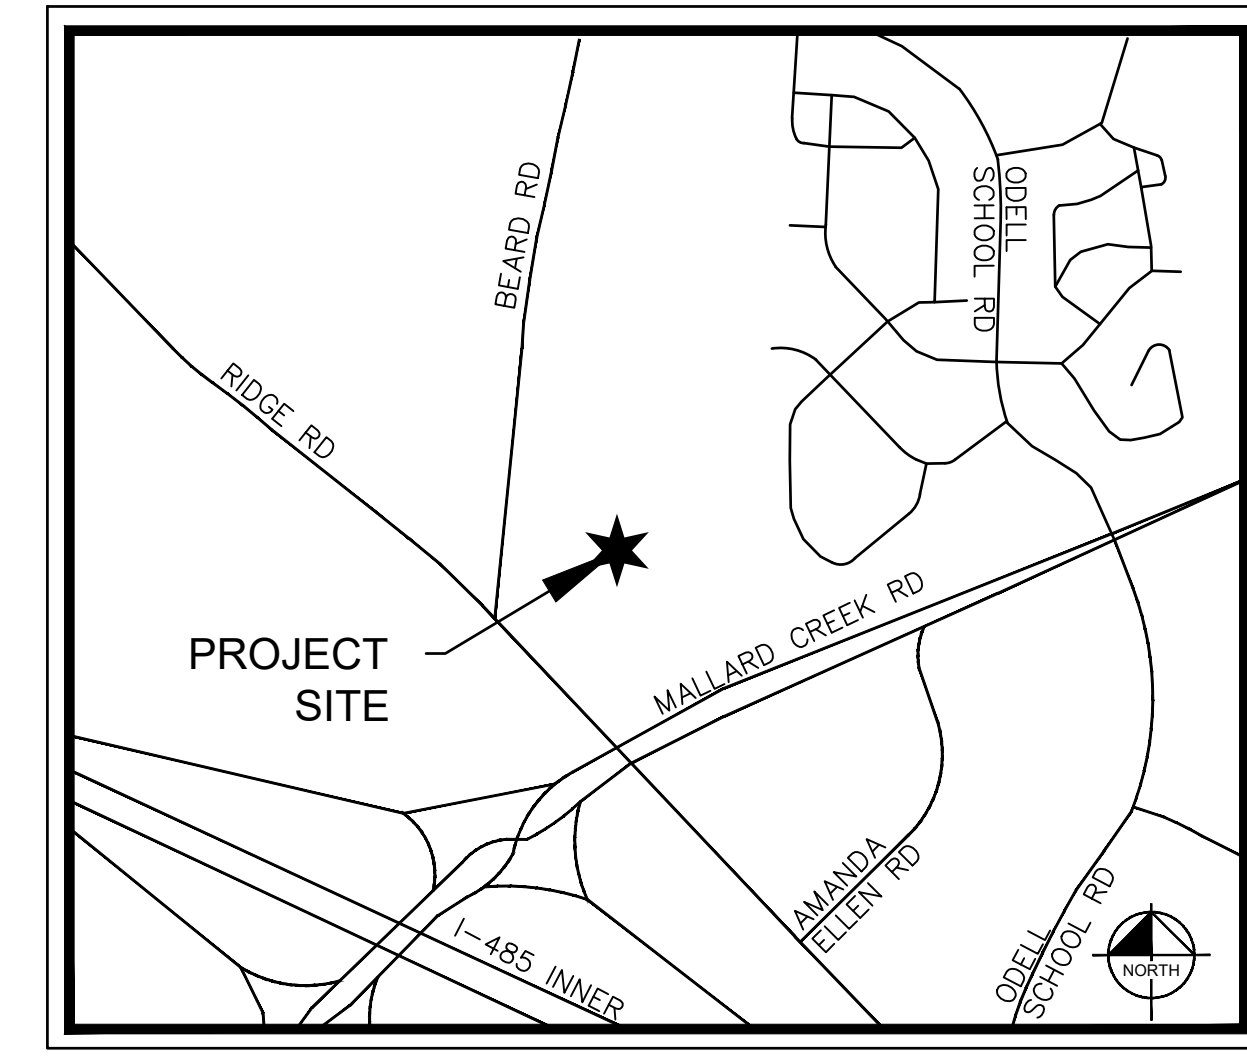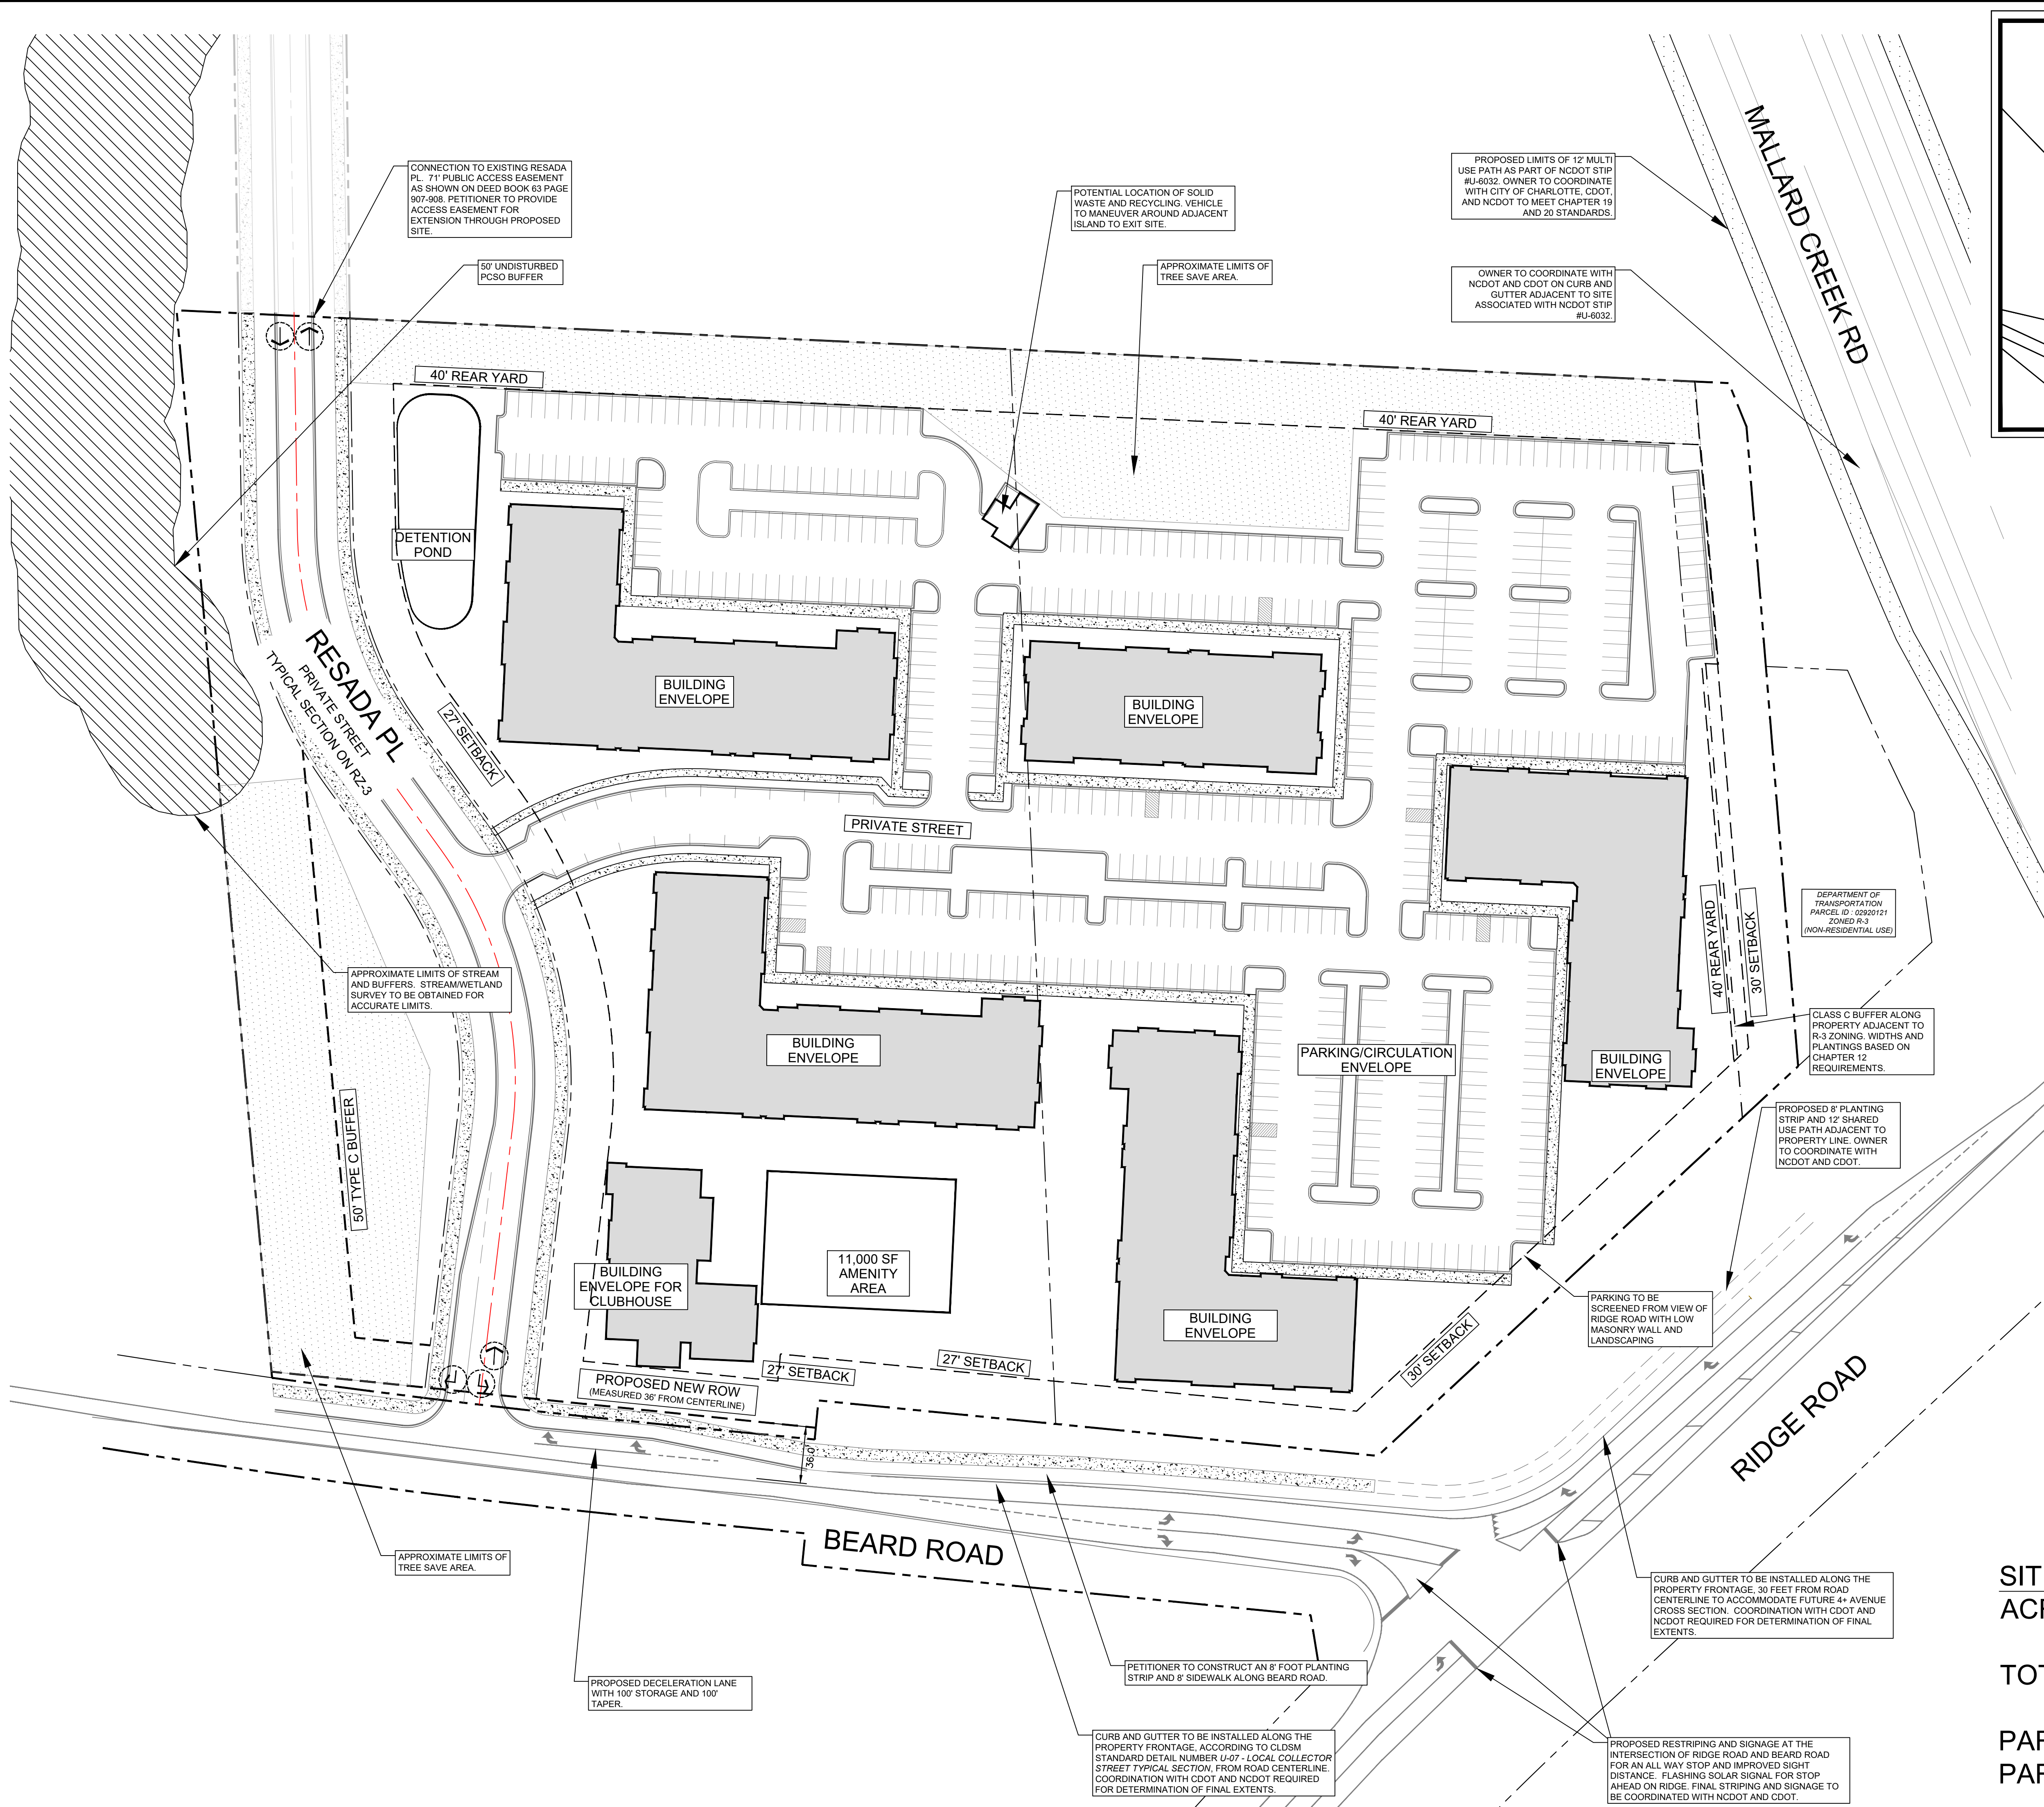

SITE DATA
ACREAGE: 14.83 ACRES
TOTAL UNITS: 325
PARKING REQUIRED: 488 SPACES
PARKING PROVIDED: 545 SPACES

NO.	REVISIONS	DATE	BY

Kimley»Horn
 200 SOUTH TRYON, SUITE 200, CHARLOTTE, NC 28202
 PHONE: 704-333-5131
 WWW.KIMLEY-HORN.COM

KHA PROJECT	011236022
DATE	3/8/2021
SCALE	AS SHOWN
DESIGNED BY	
DRAWN BY	
CHECKED BY	

ILLUSTRATIVE SITE PLAN
 REZONING PETITION NO. 2020-159

HARMONY
 PREPARED FOR
BAINBRIDGE DEVELOPMENT CORPORATION
 CHARLOTTE, NC
 SHEET NUMBER
RZ-2

