



* 0 0 B R E A K 0 0 *



**ADVANCED
IMAGING
SYSTEMS**

www.aisimc.com

An Information
Management Company

City of Charlotte – Planning Dept. Scanning Rezoning Files

Petition # _____

Document type:



- Applications
- Correspondence
- Department Comments
- Land Use Consistency
 - Mail Info
 - Mapping
 - Other
- Site Plans



* 0 0 B R E A K 0 0 *

THIS IS TO CERTIFY THAT ON THE DAY OF November 19 60 I SURVEYED THE PROPERTY SHOWN ON THIS PLAT, AND THAT THE TITLE LINES AND THE WALLS OF THE BUILDINGS IF ANY, ARE AS SHOWN HEREON.

SIGNED A. V. Blankenship
REGISTERED CIVIL ENGINEER

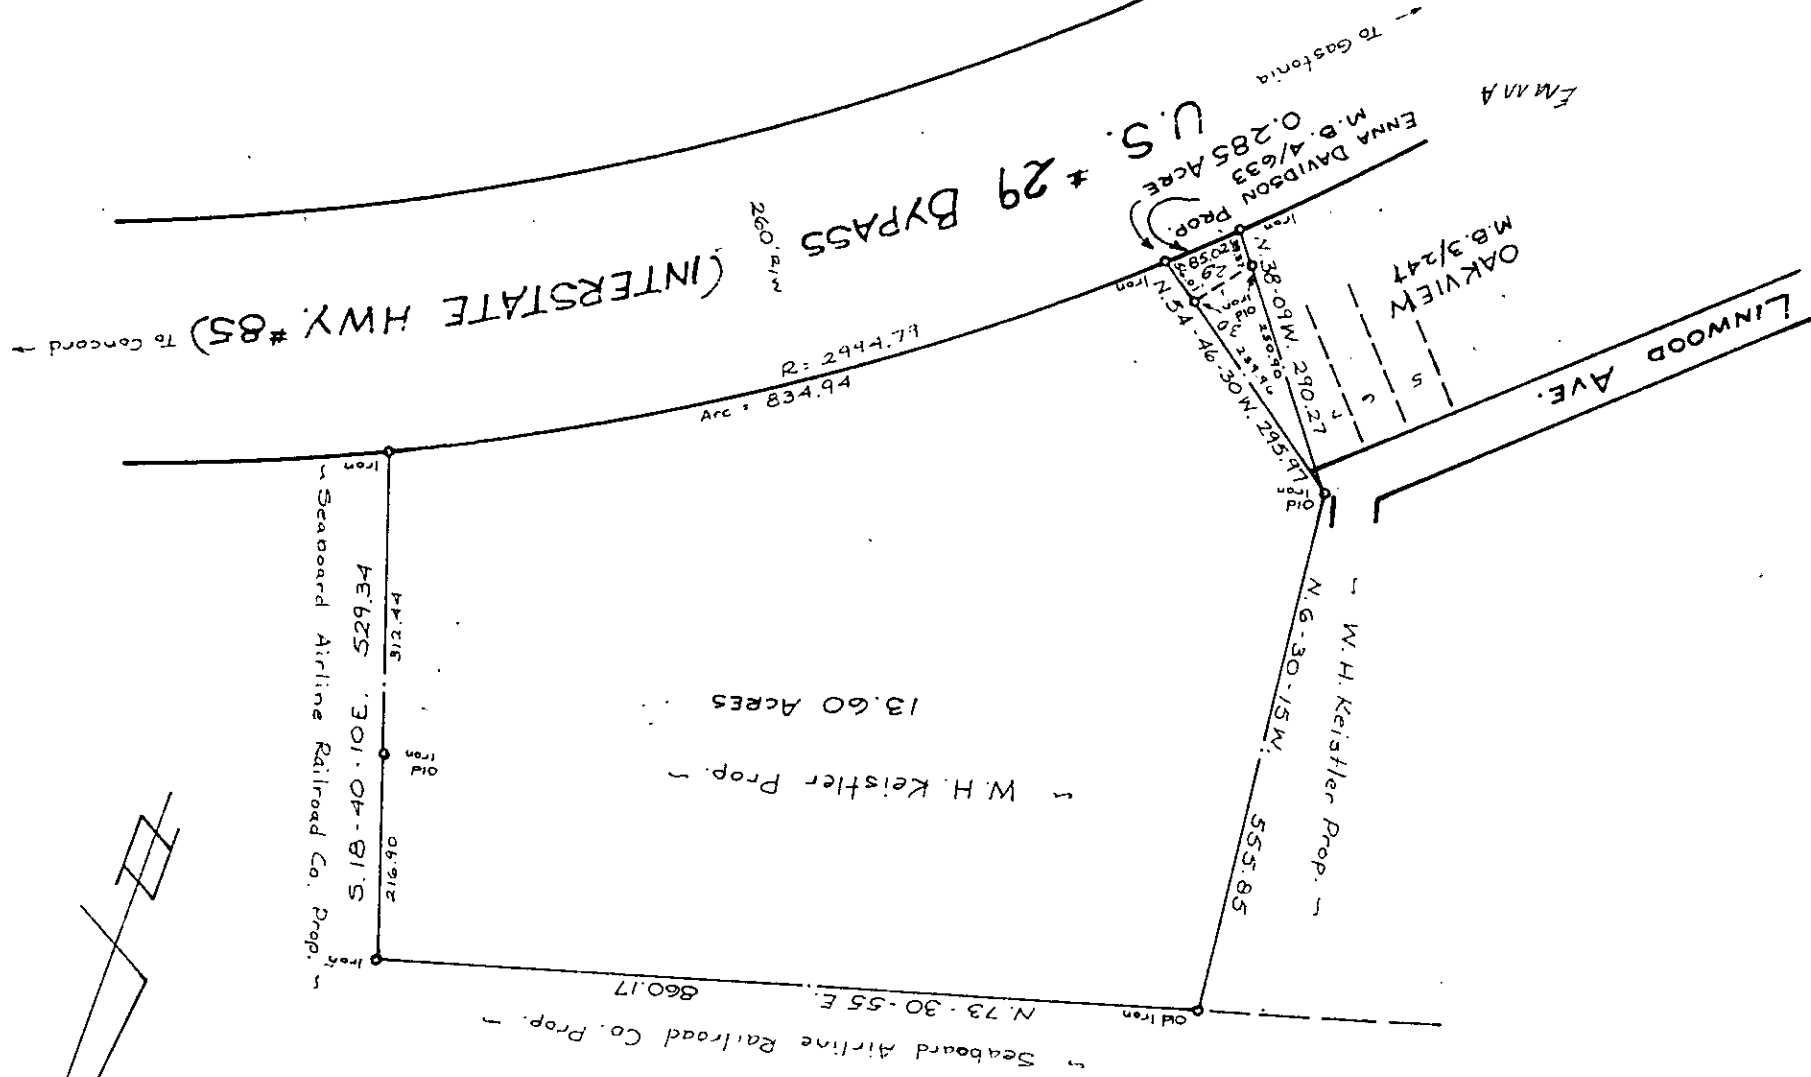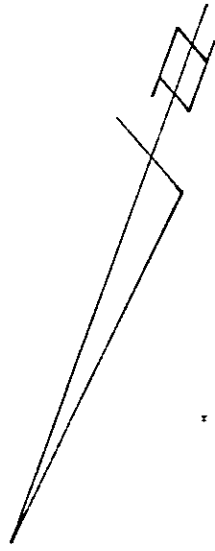

BOUNDARY SURVEY OF

Property on U.S. Hwy. # 29 Bypass

CHARLOTTE, N. C.

A. V. BLANKENSHIP
CIVIL ENGINEER

SCALE 1" = 200'

THE PROPERTY OF Seaboard Airline Railroad Co.

MAP RECORDED IN BOOK _____ AT PAGE _____ DEED RECORDED IN BOOK _____ PAGE _____