



\* 0 0 B R E A K 0 0 \*



**ADVANCED  
IMAGING  
SYSTEMS**

www.aisimc.com

An Information  
Management Company

# City of Charlotte – Planning Dept. Scanning Rezoning Files

Petition # \_\_\_\_\_

## Document type:

- Applications
- Correspondence
- Department Comments
- Land Use Consistency
  - Mail Info
  - Mapping
  - Other
- Site Plans



\* 0 0 B R E A K 0 0 \*

316-229


WOODLAND PARK  
Map Book 5, page 106

SCALE  
1" = 100'

10 Highway 10.75 Acres  
10 Highway 10.75 Acres  
10 Highway 10.75 Acres

Property Main South Attorneys  
1150 Taylor St  
Cincinnati, Ohio

OFFICE OF J. W. SPRATT, COUNTY SURVEYOR	
DATE	1938
BY	J. W. SPRATT
FOR	W. M. ADKINS & CO. ESTATE
ACRES	10.75
SECTION	10
TOWNSHIP	10 N
RANGE	10 W
COUNTY	CLAY
STATE	OHIO
DATE	1938
BY	J. W. SPRATT
FOR	W. M. ADKINS & CO. ESTATE
ACRES	10.75
SECTION	10
TOWNSHIP	10 N
RANGE	10 W
COUNTY	CLAY
STATE	OHIO

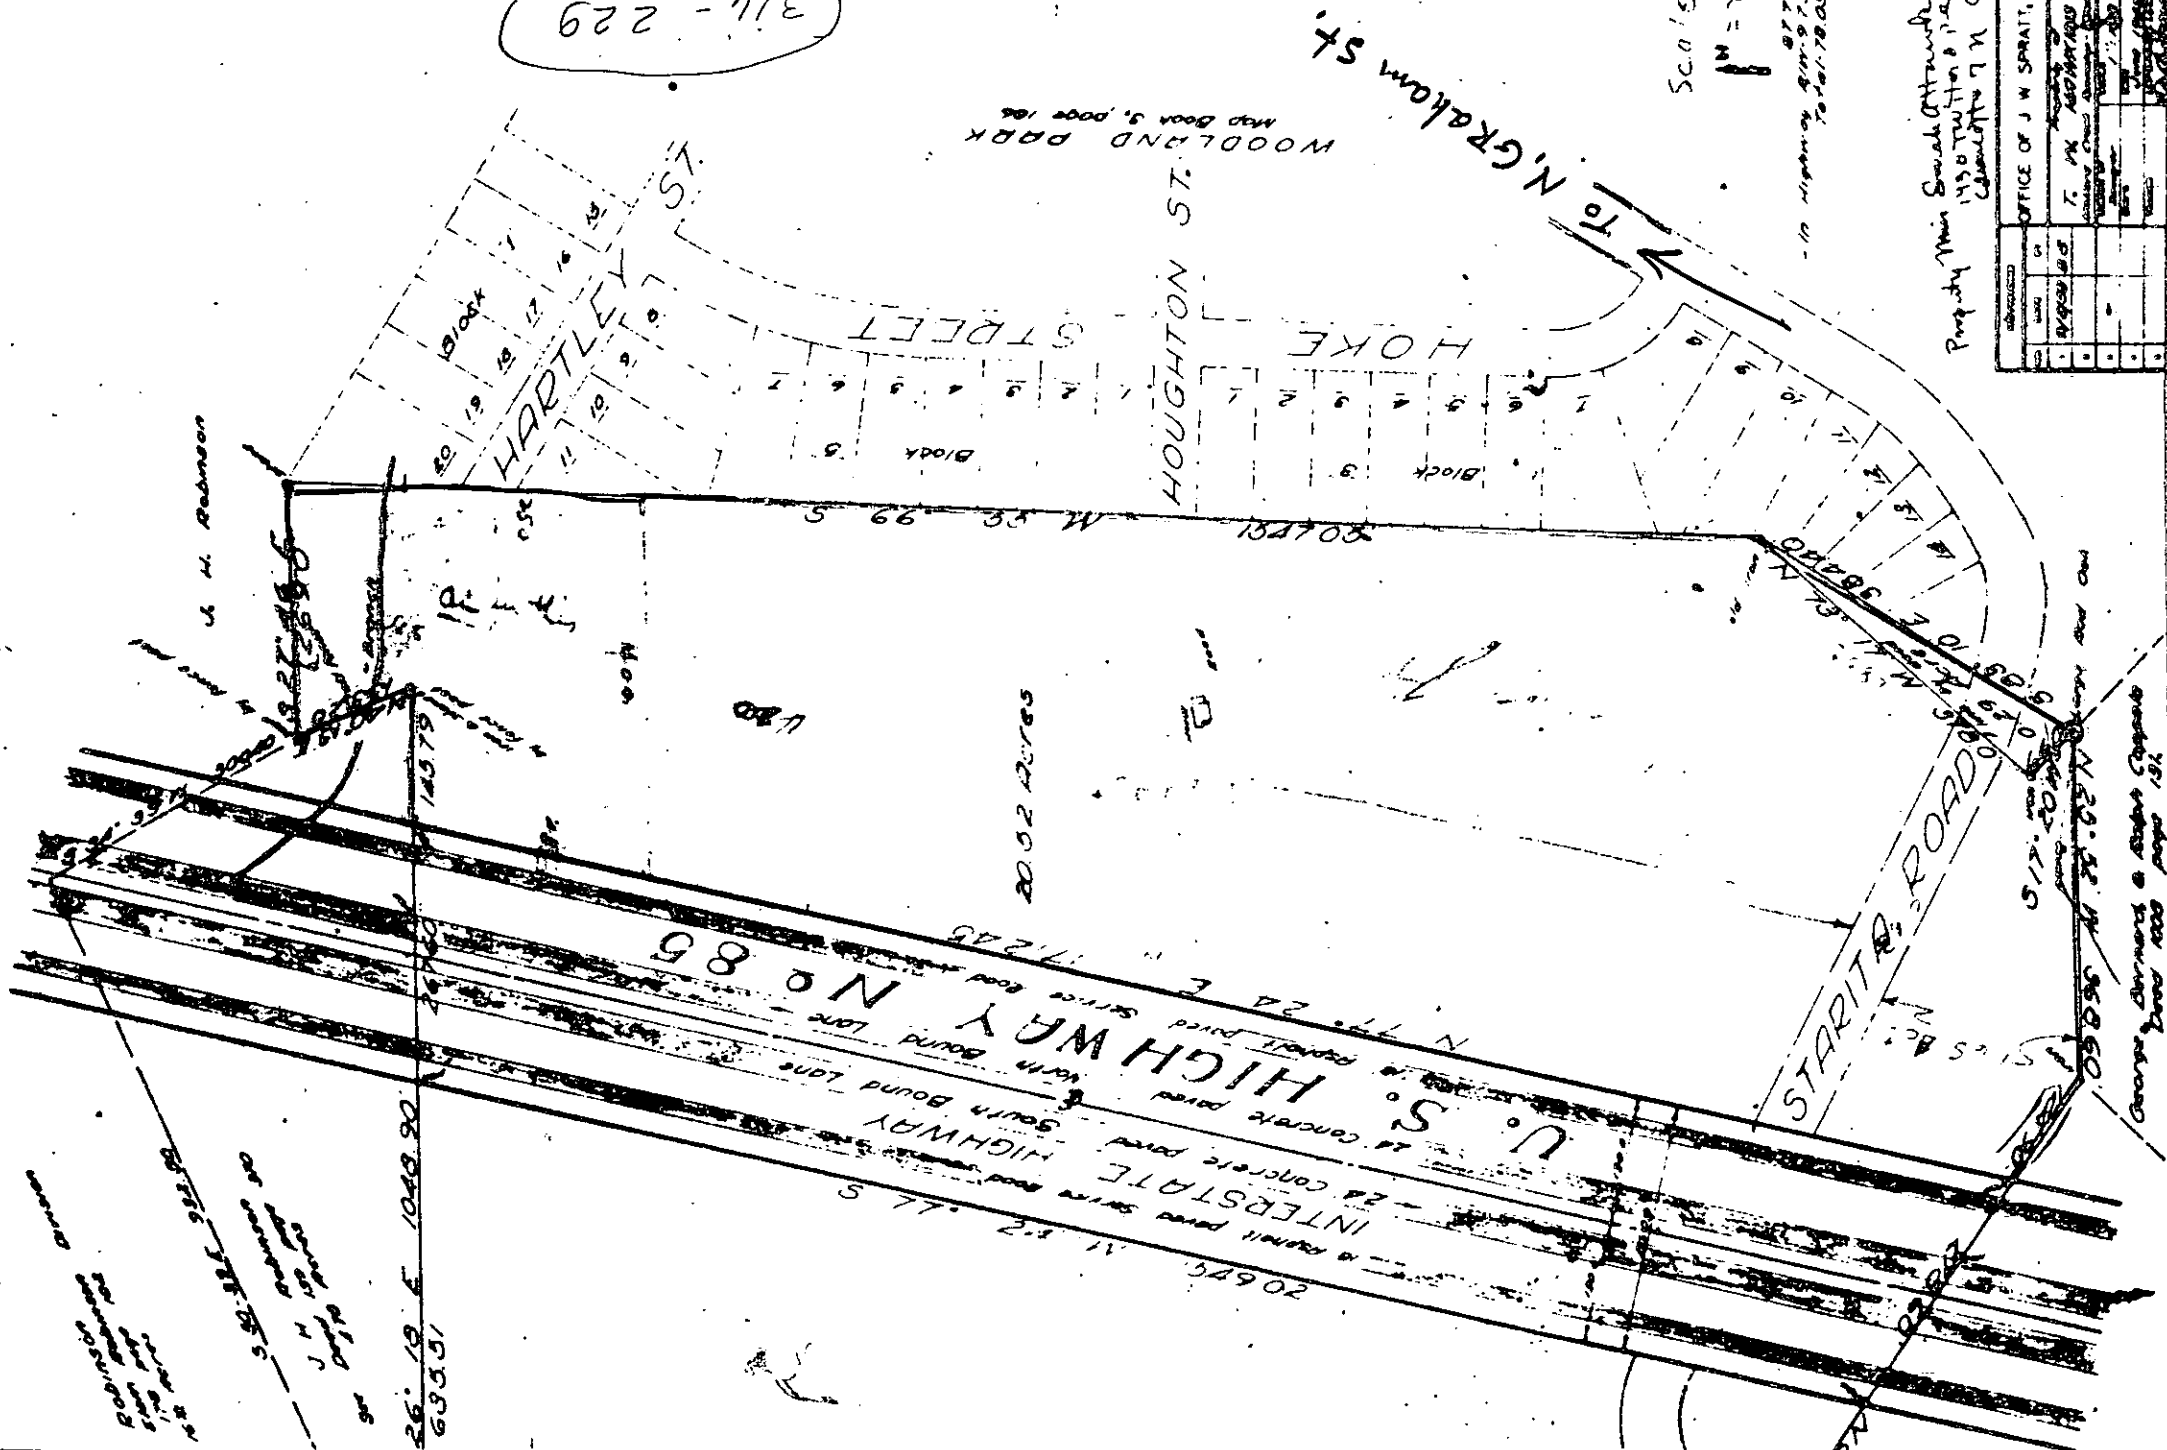

George Darner & Robert Copeale  
Deed Book 1000 page 151

ROBINSON  
J. M. ADKINS & CO.  
1150 Taylor St.  
Cincinnati, Ohio

26° 19' E 1048.90'  
683.31'