



\* 0 0 B R E A K 0 0 \*



**ADVANCED  
IMAGING  
SYSTEMS**

www.aisimc.com

An Information  
Management Company

# City of Charlotte – Planning Dept. Scanning Rezoning Files

Petition # \_\_\_\_\_

## Document type:

- Applications
- Correspondence
- Department Comments
- Land Use Consistency
  - Mail Info
  - Mapping
  - Other
- Site Plans




\* 0 0 B R E A K 0 0 \*

THIS IS TO CERTIFY THAT ON THE 7<sup>TH</sup> DAY OF JANUARY 1966 I SURVEYED THE PROPERTY SHOWN ON THIS PLAT, AND THAT THE TITLE LINES AND THE WALLS OF THE BUILDINGS IF ANY, ARE AS SHOWN HEREON.

SIGNED A. V. Blankenship  
REGISTERED CIVIL ENGINEER

60'

SHARON AMITY RD. part

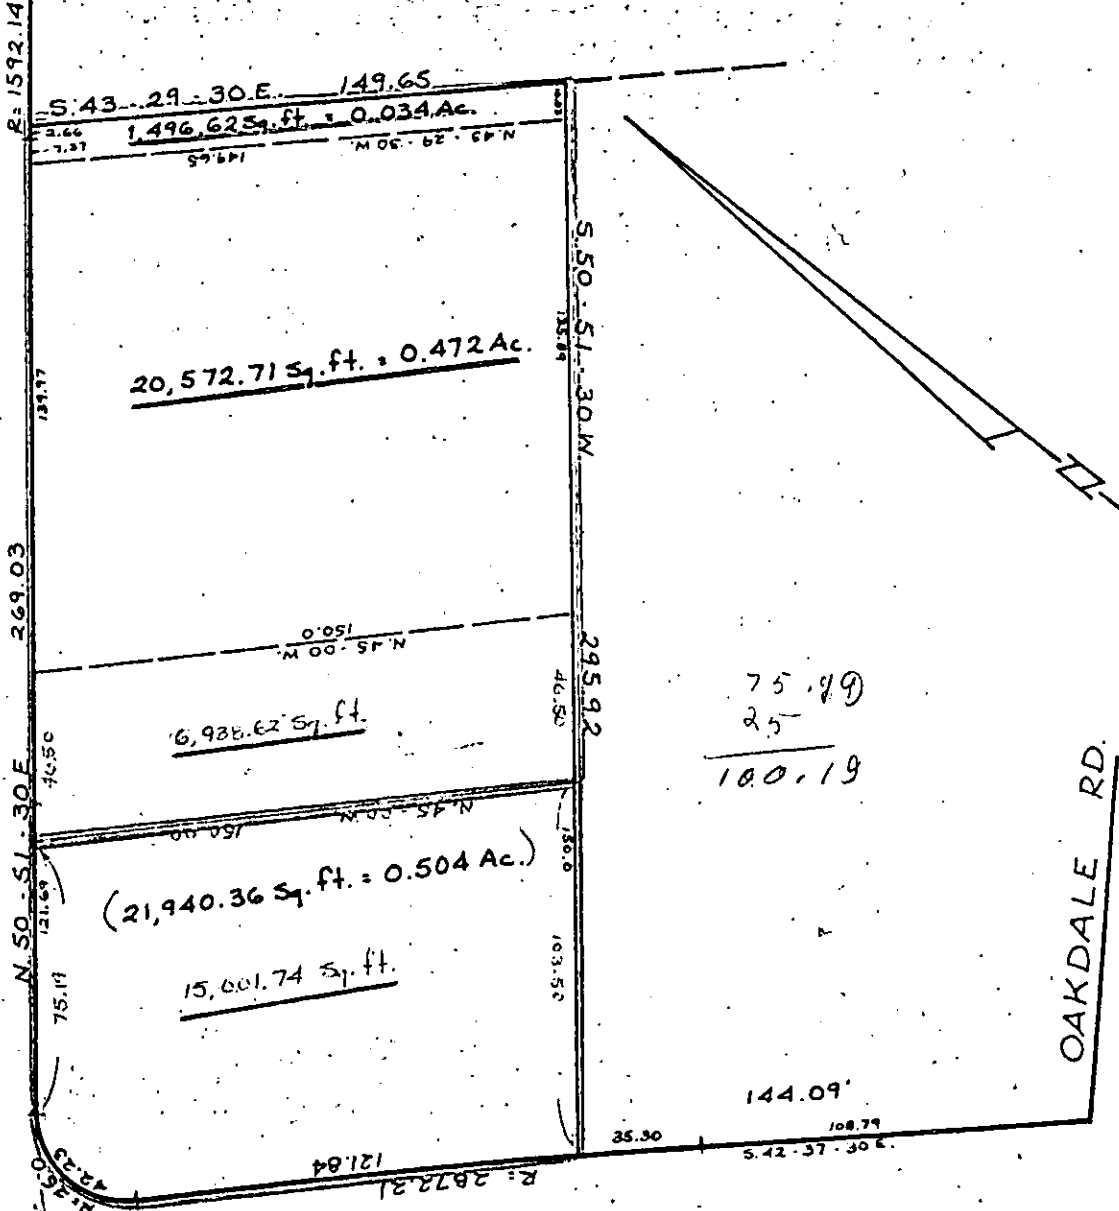

PROVIDENCE RD.

BOUNDARY SURVEY

OF

1.010 ACRE TRACT ON PROVIDENCE RD.

SCALE 1" = 50'

CHARLOTTE, N. C.

A. V. BLANKENSHIP  
CIVIL ENGINEER

THE PROPERTY OF HUMBLE OIL & REFINING COMPANY

MAP RECORDED IN BOOK \_\_\_\_\_ AT PAGE \_\_\_\_\_ DEED RECORDED IN BOOK \_\_\_\_\_ PAGE \_\_\_\_\_

DRAWN BY P.M.U. FIELD WORK J.R. FIELD BOOK # \_\_\_\_\_