



* 0 0 B R E A K 0 0 *



**ADVANCED
IMAGING
SYSTEMS**

www.aisinc.com

An Information
Management Company

City of Charlotte – Planning Dept. Scanning Rezoning Files

Petition # _____


Document type:

- Applications
- Correspondence
- Department Comments
- Land Use Consistency
 - Mail Info
 - Mapping
 - Other
- Site Plans




* 0 0 B R E A K 0 0 *

THIS IS TO CERTIFY THAT ON THE 29 DAY OF DECEMBER 1965, I SURVEYED THE PROPERTY SHOWN ON THIS PLAT, AND THAT THE PROPERTY LINES, WALLS AND BUILDINGS ARE AS SHOWN HEREON; THAT THE BUILDINGS LOCATED ON SAID LOT DO NOT ENCROACH OR PROJECT ON ADJACENT STREETS OR PROPERTY; AND THAT NO ADJACENT BUILDINGS OR WALLS ENCROACH OR PROJECT ON SAID PREMISES.

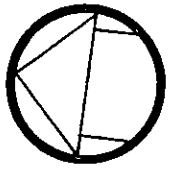


SPRATT-SEEVER, INC.
 Engineering & Surveying
 137 S. Kings Dr. Charlotte, N. C. 28204

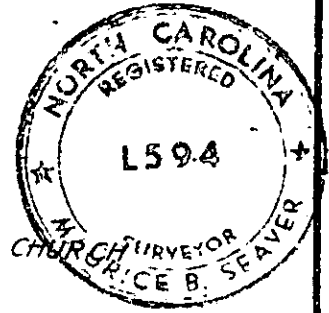

COLE MEMORIAL METHODIST CHURCH

MINERAL SPRINGS ROAD

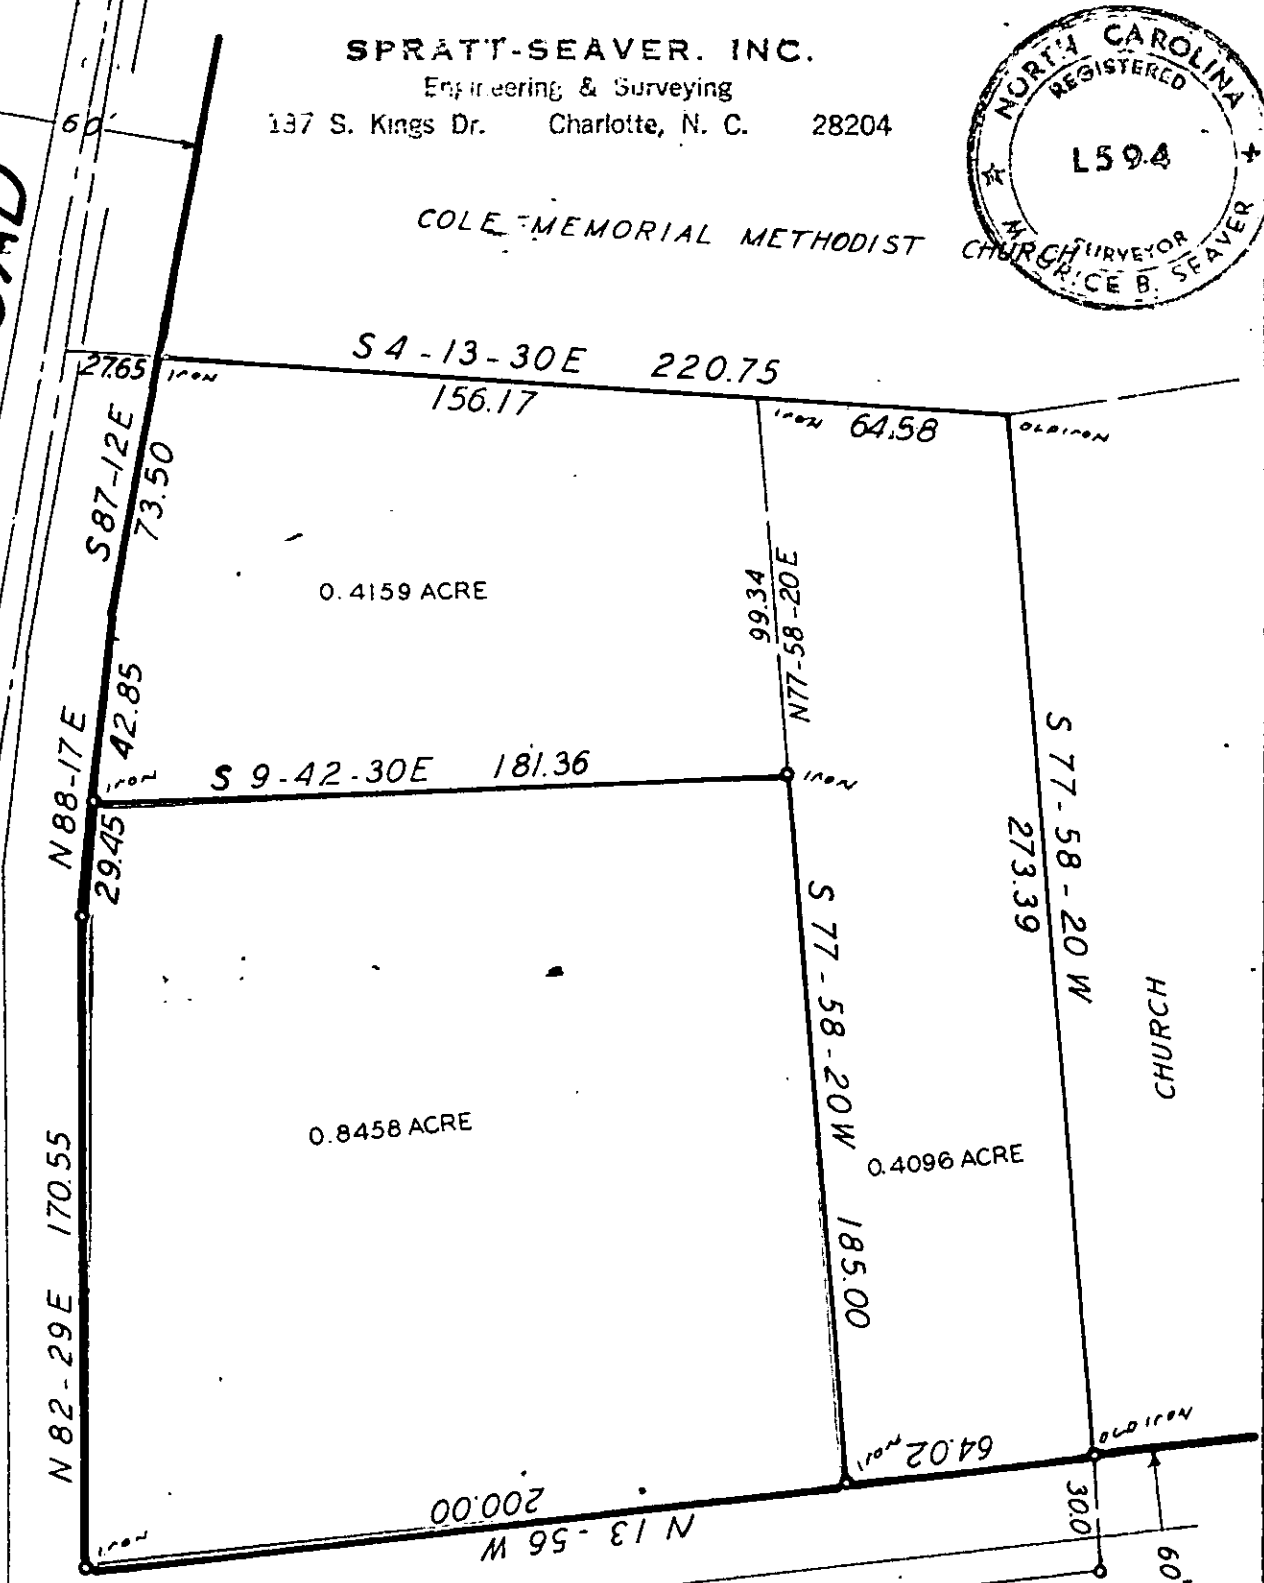

SUGAR CREEK ROAD

PHYSICAL SURVEY
 OF
 3 LOTS

CHARLOTTE, N. C.
 PROPERTY OF
MRS. E. R. HUNTER PROPERTY

SCALE 1" = 50'

DEED RECORDED

MAP RECORDED