



* 0 0 B R E A K 0 0 *



**ADVANCED
IMAGING
SYSTEMS**

www.aisimc.com

An Information
Management Company

City of Charlotte – Planning Dept. Scanning Rezoning Files

Petition # _____

Document type:



- Applications
- Correspondence
- Department Comments
- Land Use Consistency
 - Mail Info
 - Mapping
 - Other
- Site Plans



* 0 0 B R E A K 0 0 *

THIS IS TO CERTIFY THAT ON THE 17th DAY OF JUNE 1970 I SURVEYED THE PROPERTY SHOWN ON THIS PLAT, AND THAT THE TITLE LINES, AND THE WALLS OF THE BUILDINGS IF ANY, ARE AS SHOWN HEREON

BY REECE F. McRORIE
REGISTERED SURVEYOR STATE OF NORTH CAROLINA

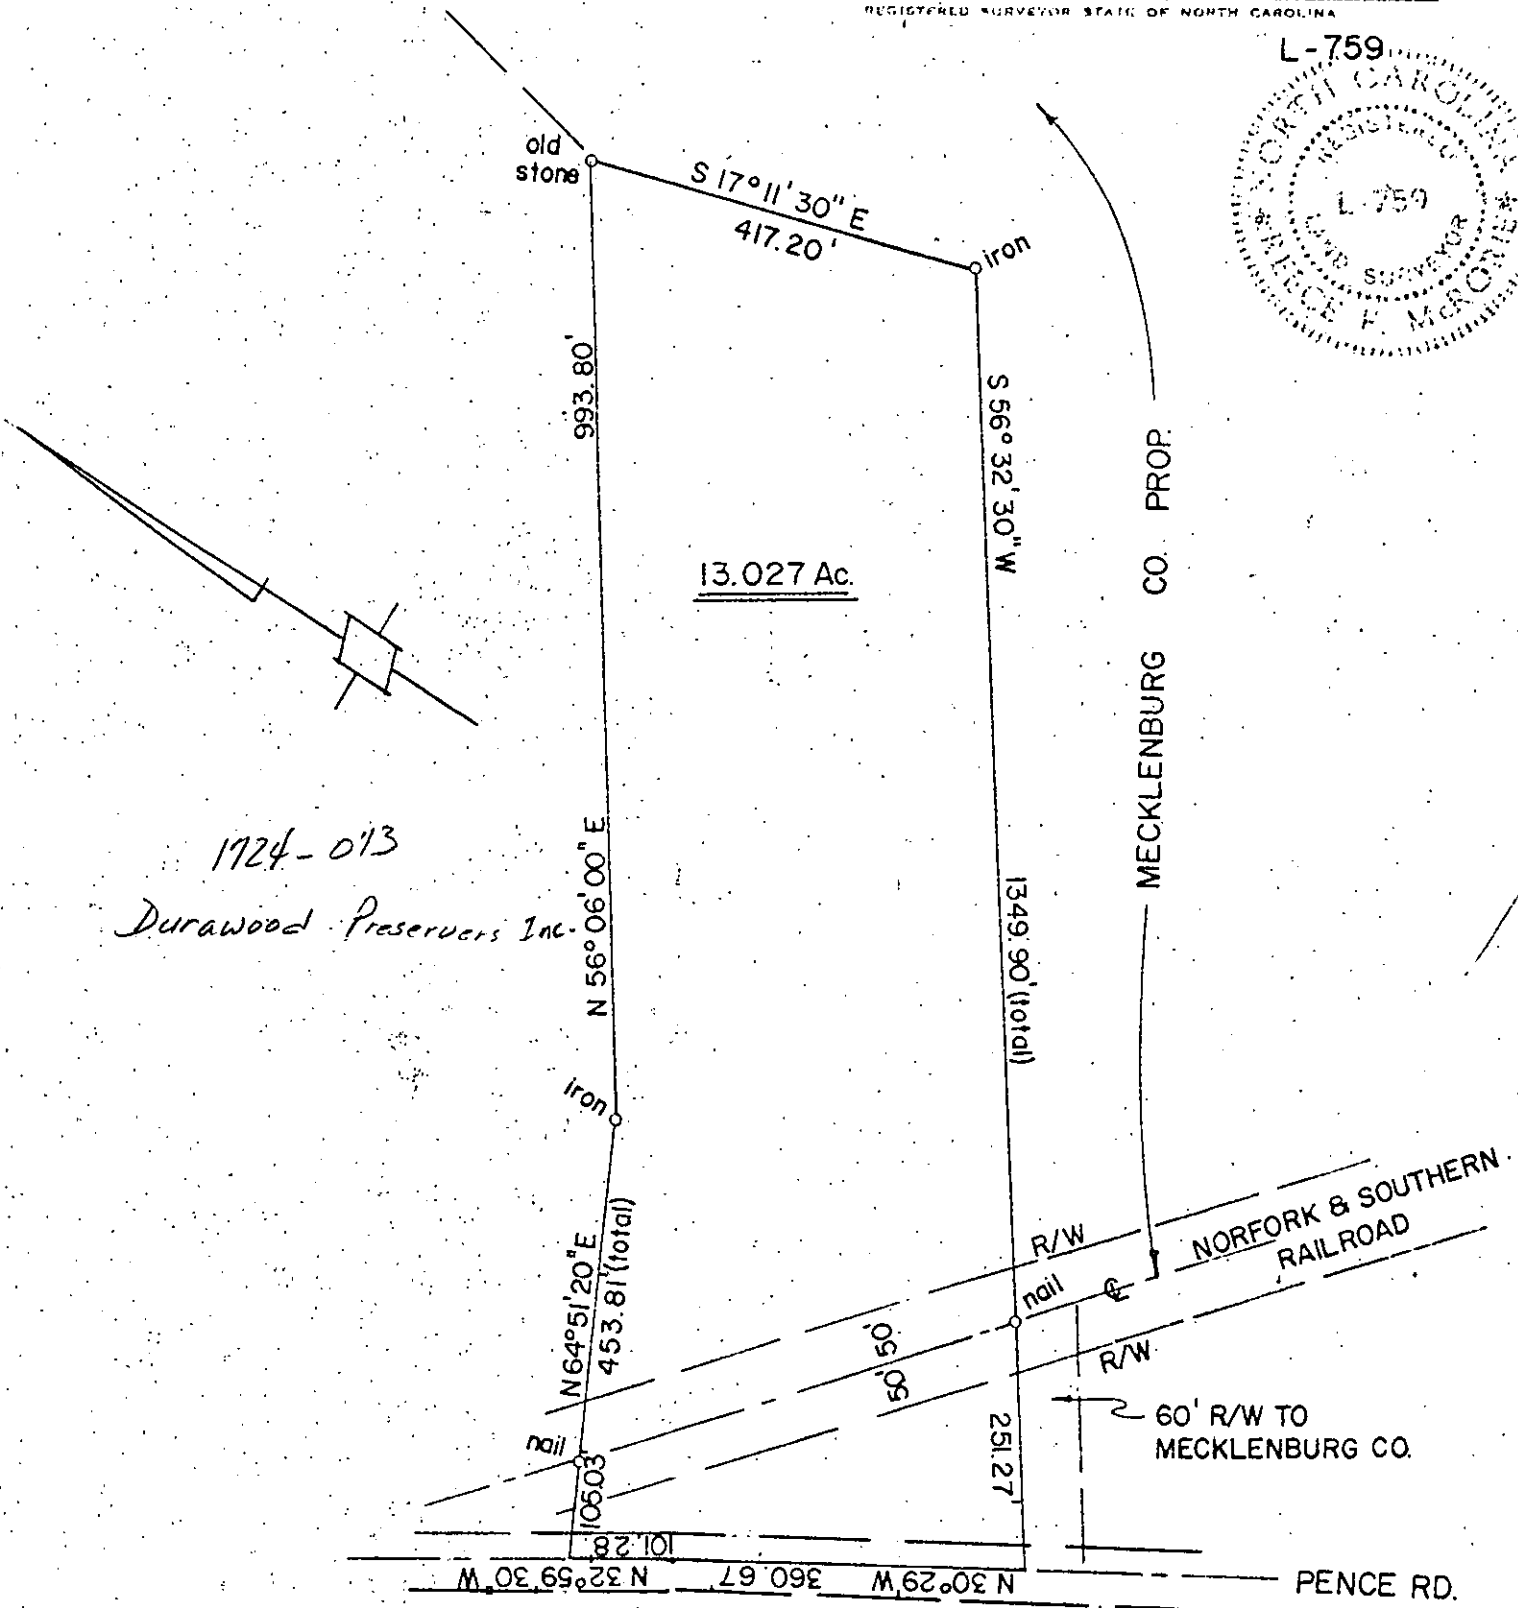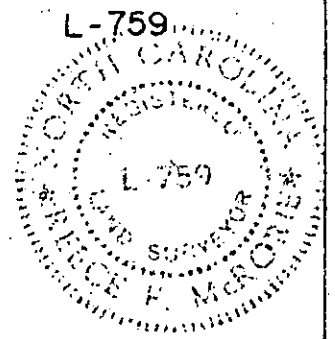

BOUNDARY SURVEY OF
LOT IN CRAB ORCHARD TOWNSHIP MECKLENBURG COUNTY, NORTH CAROLINA, IN THE CITY
OF _____ ON PENCE RD. HOUSE NO. _____ SHOWN AS LOT NO. _____
IN BLOCK NO. _____ ON MAP OF _____ MAP RECORDED IN BOOK _____ PAGE _____
DEED RECORDED IN BOOK 2339 PAGE 465 OFFICE OF THE REGISTER OF DEEDS FOR MECKLENBURG
COUNTY, N. C. THE PROPERTY OF _____

SCALE 1" = 200' FT DATE 6-17-1970 REECE McRORIE SURVEYOR CHARLOTTE, N. C.