



\* 0 0 B R E A K 0 0 \*



**ADVANCED  
IMAGING  
SYSTEMS**

www.aisimc.com

An Information  
Management Company

# City of Charlotte – Planning Dept. Scanning Rezoning Files

Petition # \_\_\_\_\_

## Document type:


- Applications
- Correspondence
- Department Comments
- Land Use Consistency
  - Mail Info
  - Mapping
  - Other
- Site Plans



\* 0 0 B R E A K 0 0 \*

THIS IS TO CERTIFY THAT ON THE 22nd DAY OF APRIL 1971 I SURVEYED THE PROPERTY SHOWN ON THIS PLAT, AND THAT THE PROPERTY LINES, WALLS AND BUILDINGS ARE AS SHOWN HEREON; THAT THE BUILDINGS LOCATED ON SAID LOT DO NOT ENCRUCH OR PROJECT ON ADJACENT STREETS OR PROPERTY; AND THAT NO ADJACENT BUILDINGS OR WALLS ENCRUCH OR PROJECT ON SAID PREMISES.

OTWAL GREENAVEN, INC.  
 ENGINEERING & SURVEYING  
 2820 E. TWENTY ST.  
 CHARLOTTE, N. C. 28204

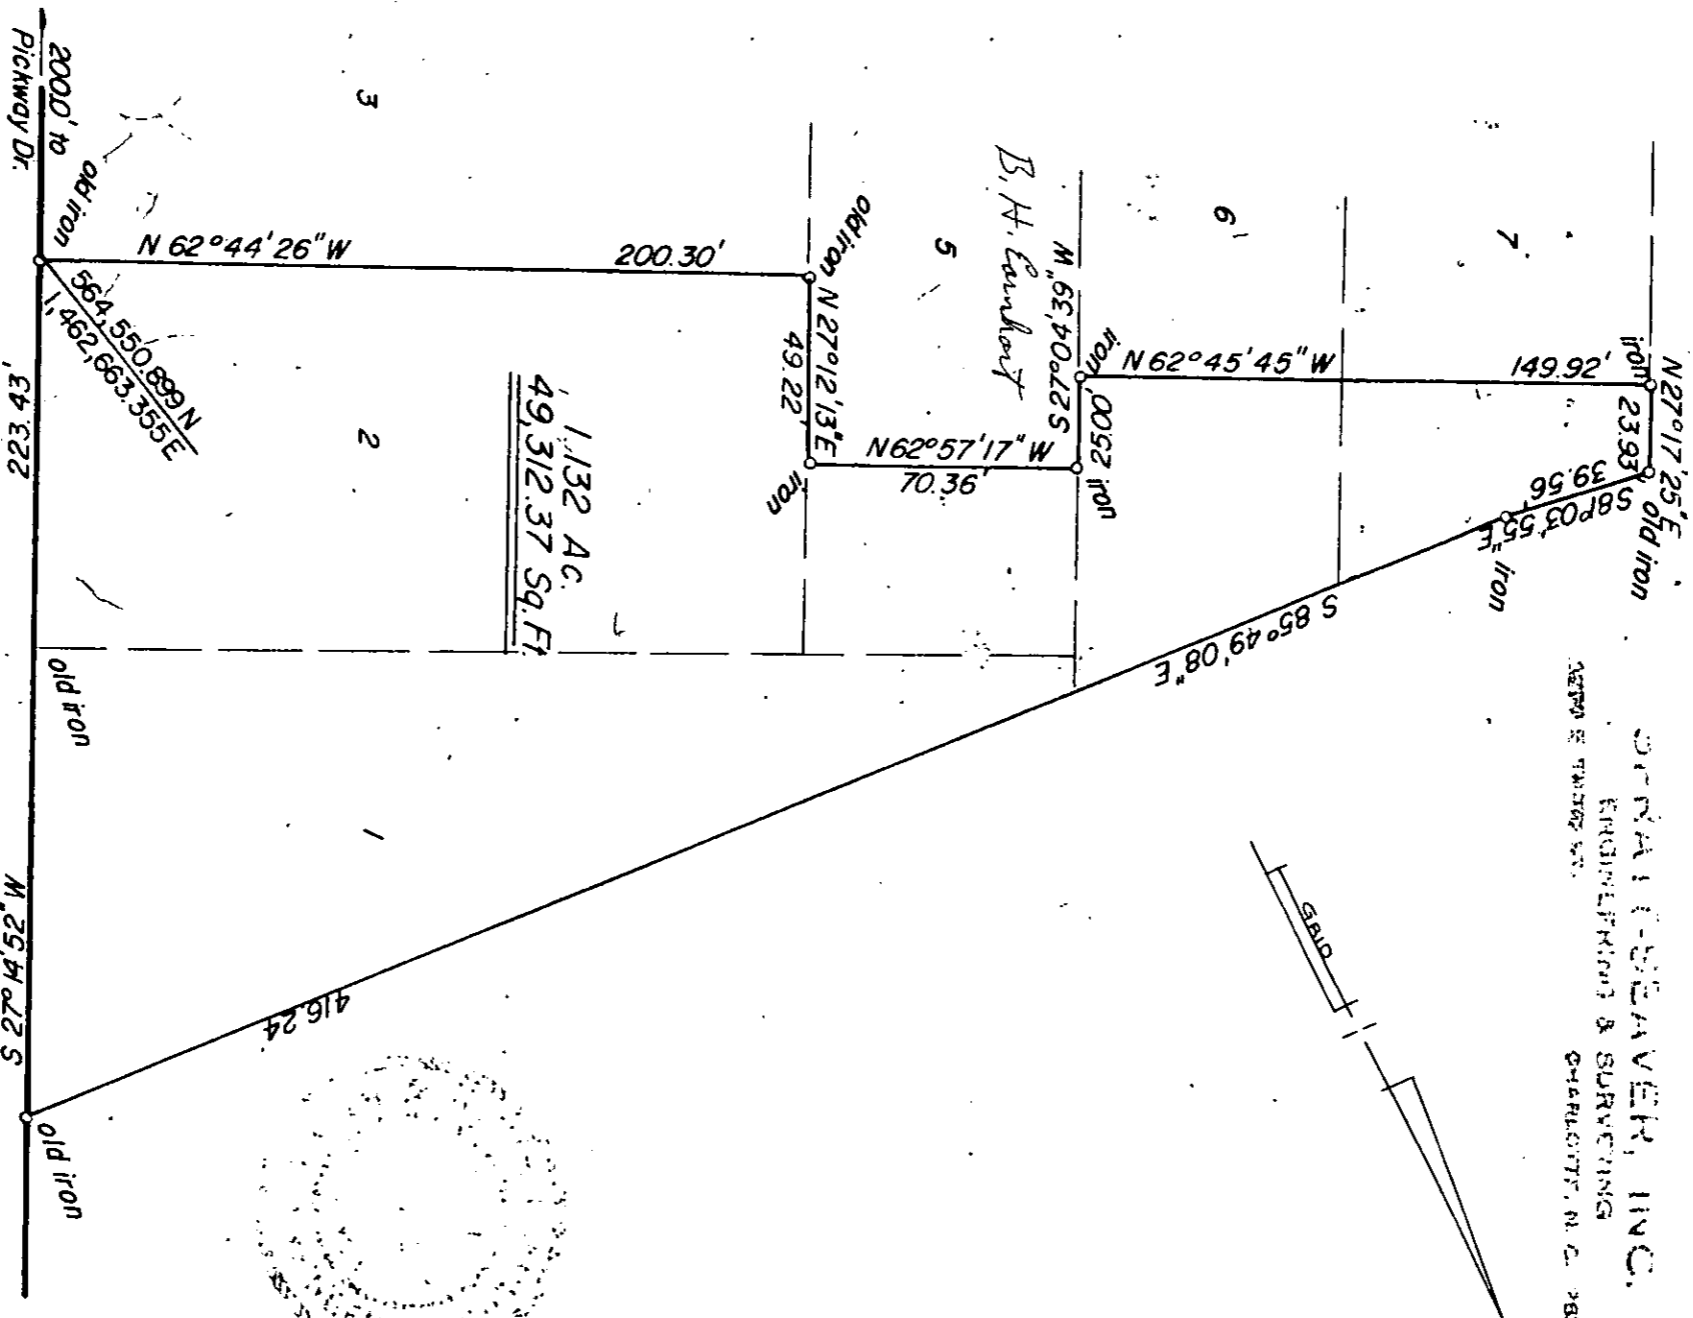

**RACINE AVE.**

**BOUNDARY SURVEY**

OF 1.132 ACRES

CHARLOTTE, N. C.  
 PROPERTY OF W. R. GRIEFIN to W. K. Blackden

SCALE 1" = 50' DEED RECORDED MAP RECORDED

