

PARKING REQUIRMENTS


Sales Area = 1313.5 sq. ft.
Customer Parking Required = 7 Supplied = 7
Employee Parking Required = 2 Supplied = 2

*As Approved 8/1/79
supersedes original site plan
approved by City Council 12/10/70*

DELANEY, E. S. SR. HEIRS
2124 GREENWAY AVE.
CHARLOTTE 28204
DEED 1705-38

CITY OF CHARLOTTE

ATLANTIC COAST CARTON CO.
528 TURNER AVE.
CHARLOTTE 28208
DEED 2826-373

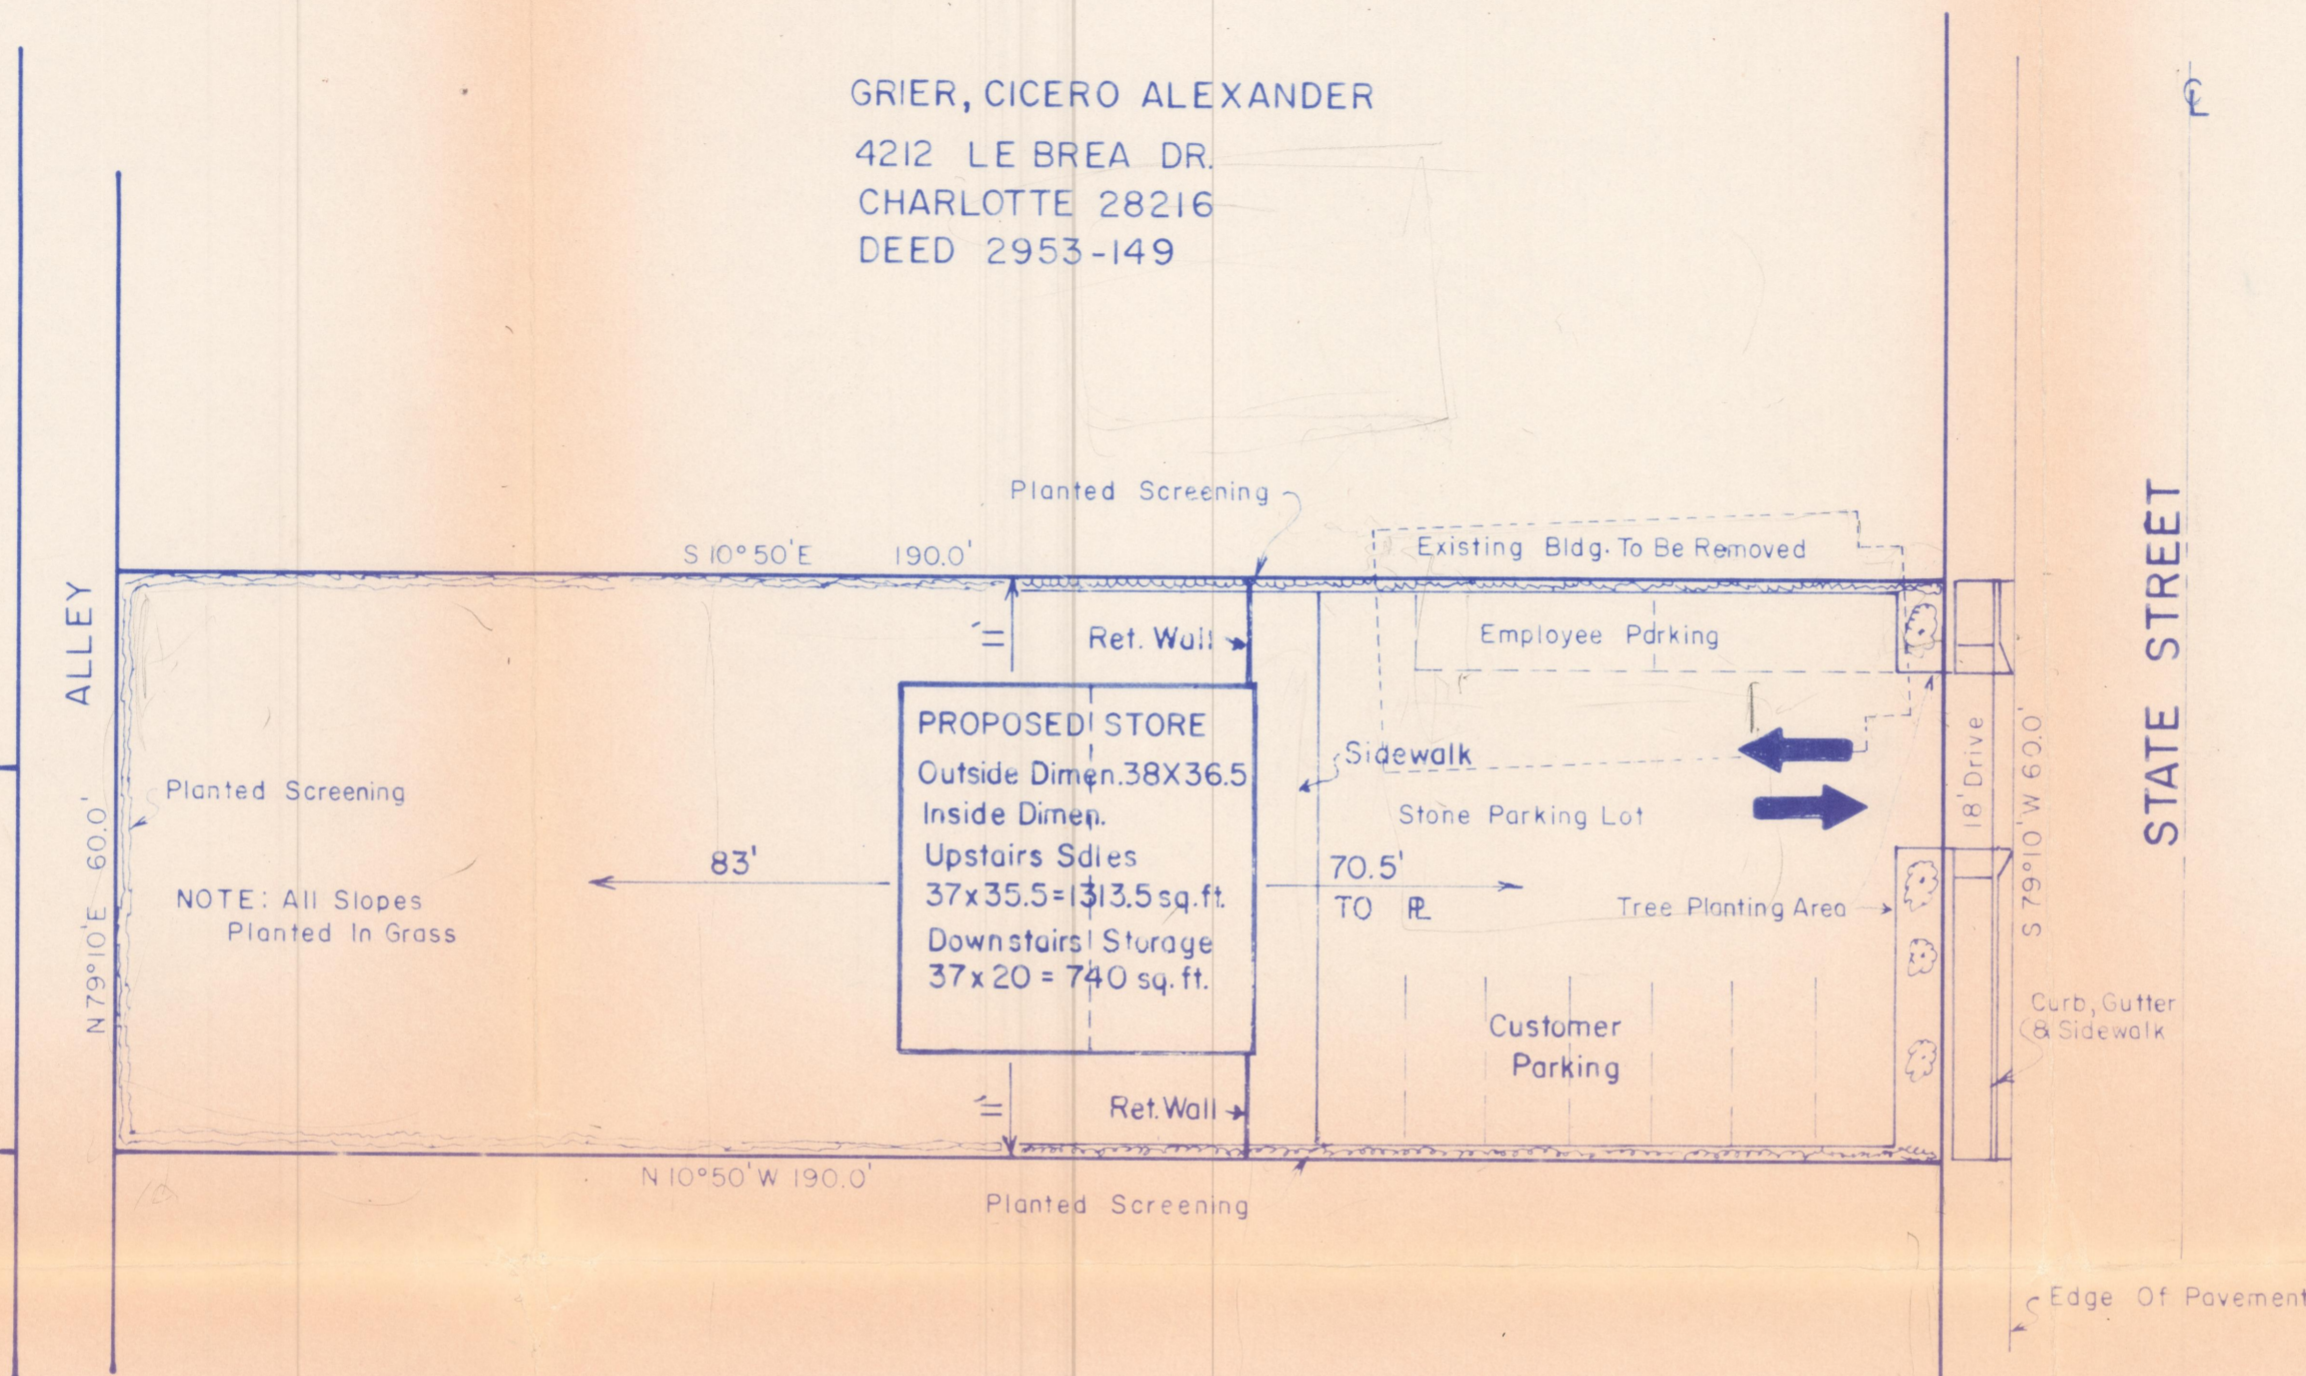

GRIER, CICERO ALEXANDER
4212 LE BREA DR.
CHARLOTTE 28216
DEED 2953-149

DIXON, JULIUS CEASAR
1400 ORVIS ST.
CHARLOTTE 28208
DEED 3468-495

NORMAN REALTY CO.
RFD 4 - BOX 132
MOORESVILLE, N.C. 28115
DEED 2578-585

SCALE: 1" = 20'

The Cicero Grier Property

PETITION TO REZONE FROM R6MF TO BI CONDITIONAL

434 STATE ST.
GRIER, CICERO ALEXANDER etux JOHNETTA
DEED 2953-149

1834