



* 0 0 B R E A K 0 0 *



**ADVANCED
IMAGING
SYSTEMS**

An Information
Management Company

www.aisimc.com

City of Charlotte – Planning Dept. Scanning Rezoning Files

Petition # _____

Document type:

- Applications
- Correspondence
- Department Comments
- Land Use Consistency
 - Mail Info
 - Mapping
 - Other
- Site Plans



* 0 0 B R E A K 0 0 *

PETITIONER Starmount Neighborhood Association


PETITION NO. 80-11

HEARING DATE 4/21

ZONING CLASSIFICATION; EXISTING R-6MF REQUESTED R-9

LOCATION A 4.362 acre tract fronting 60 feet on Muddy Pond Lane and located about 400 feet east of South Boulevard.

Acreage: 4.362.

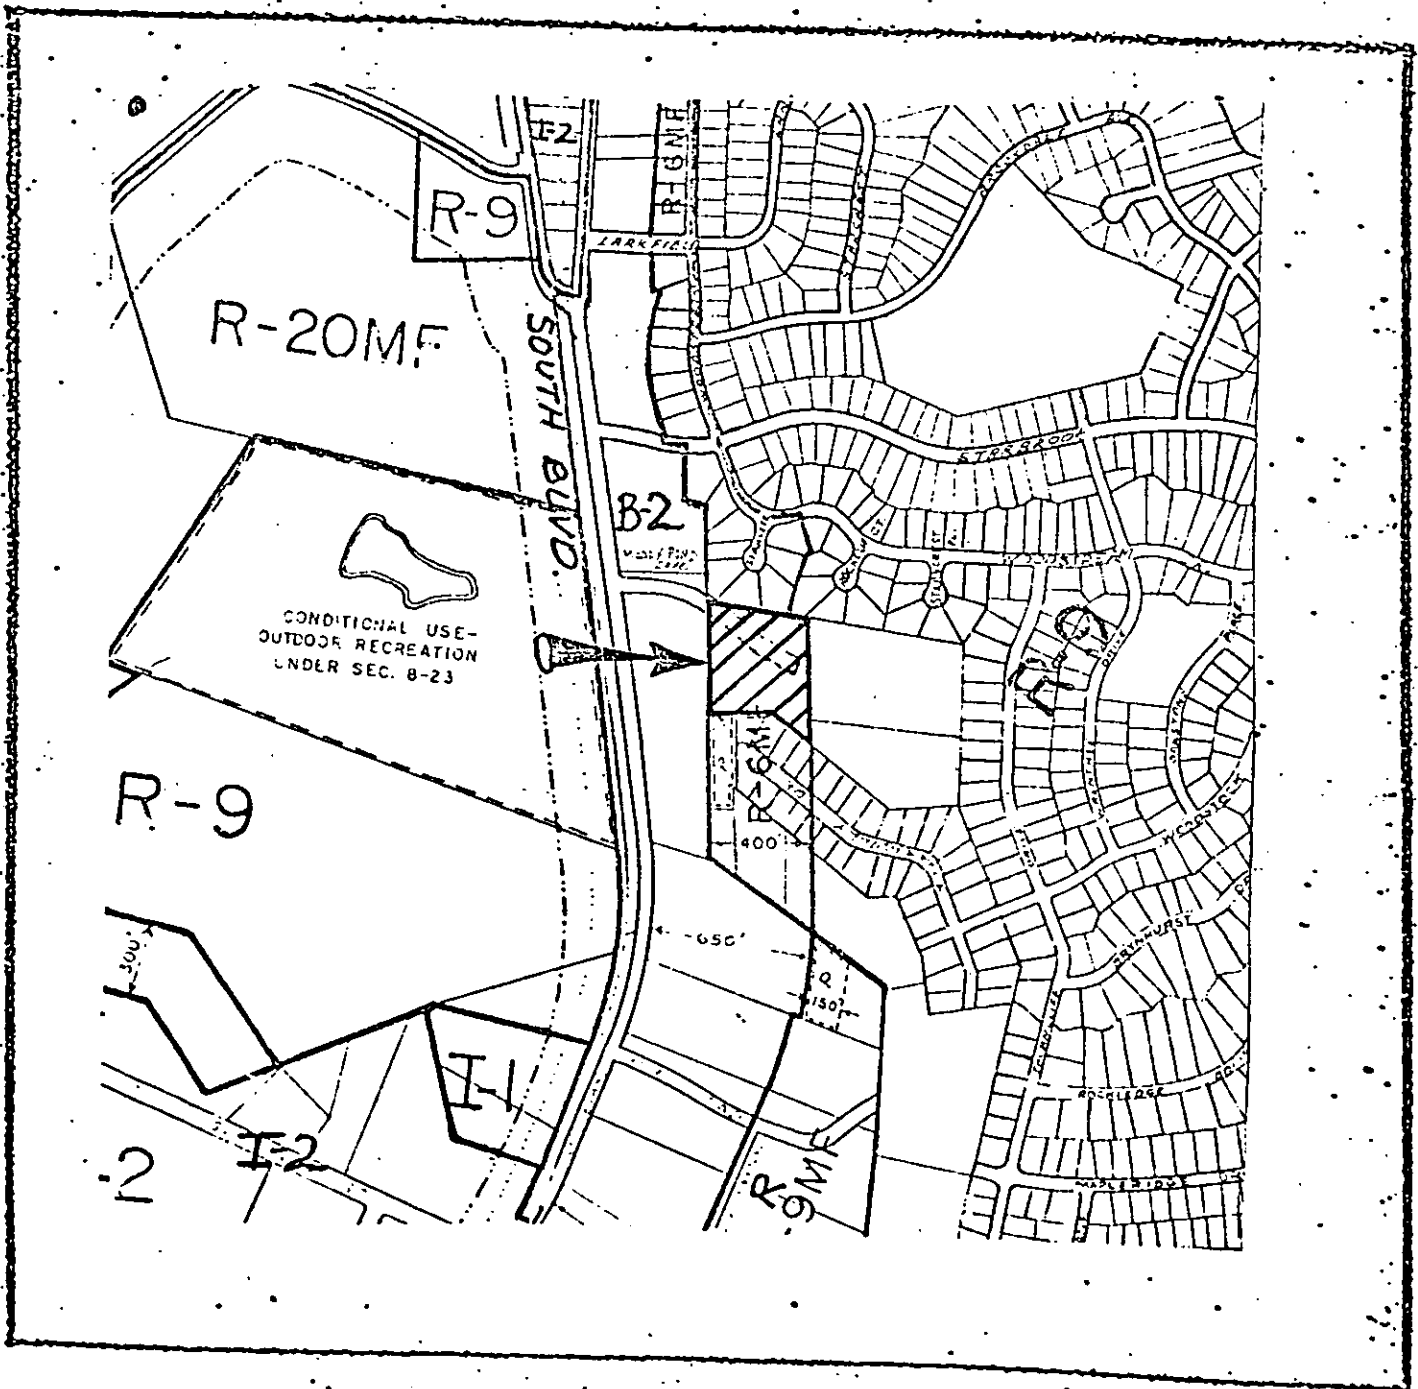

ZONING MAP NO. 33

SCALE 1" = 800'