




As approved by
City Council
3/23/61

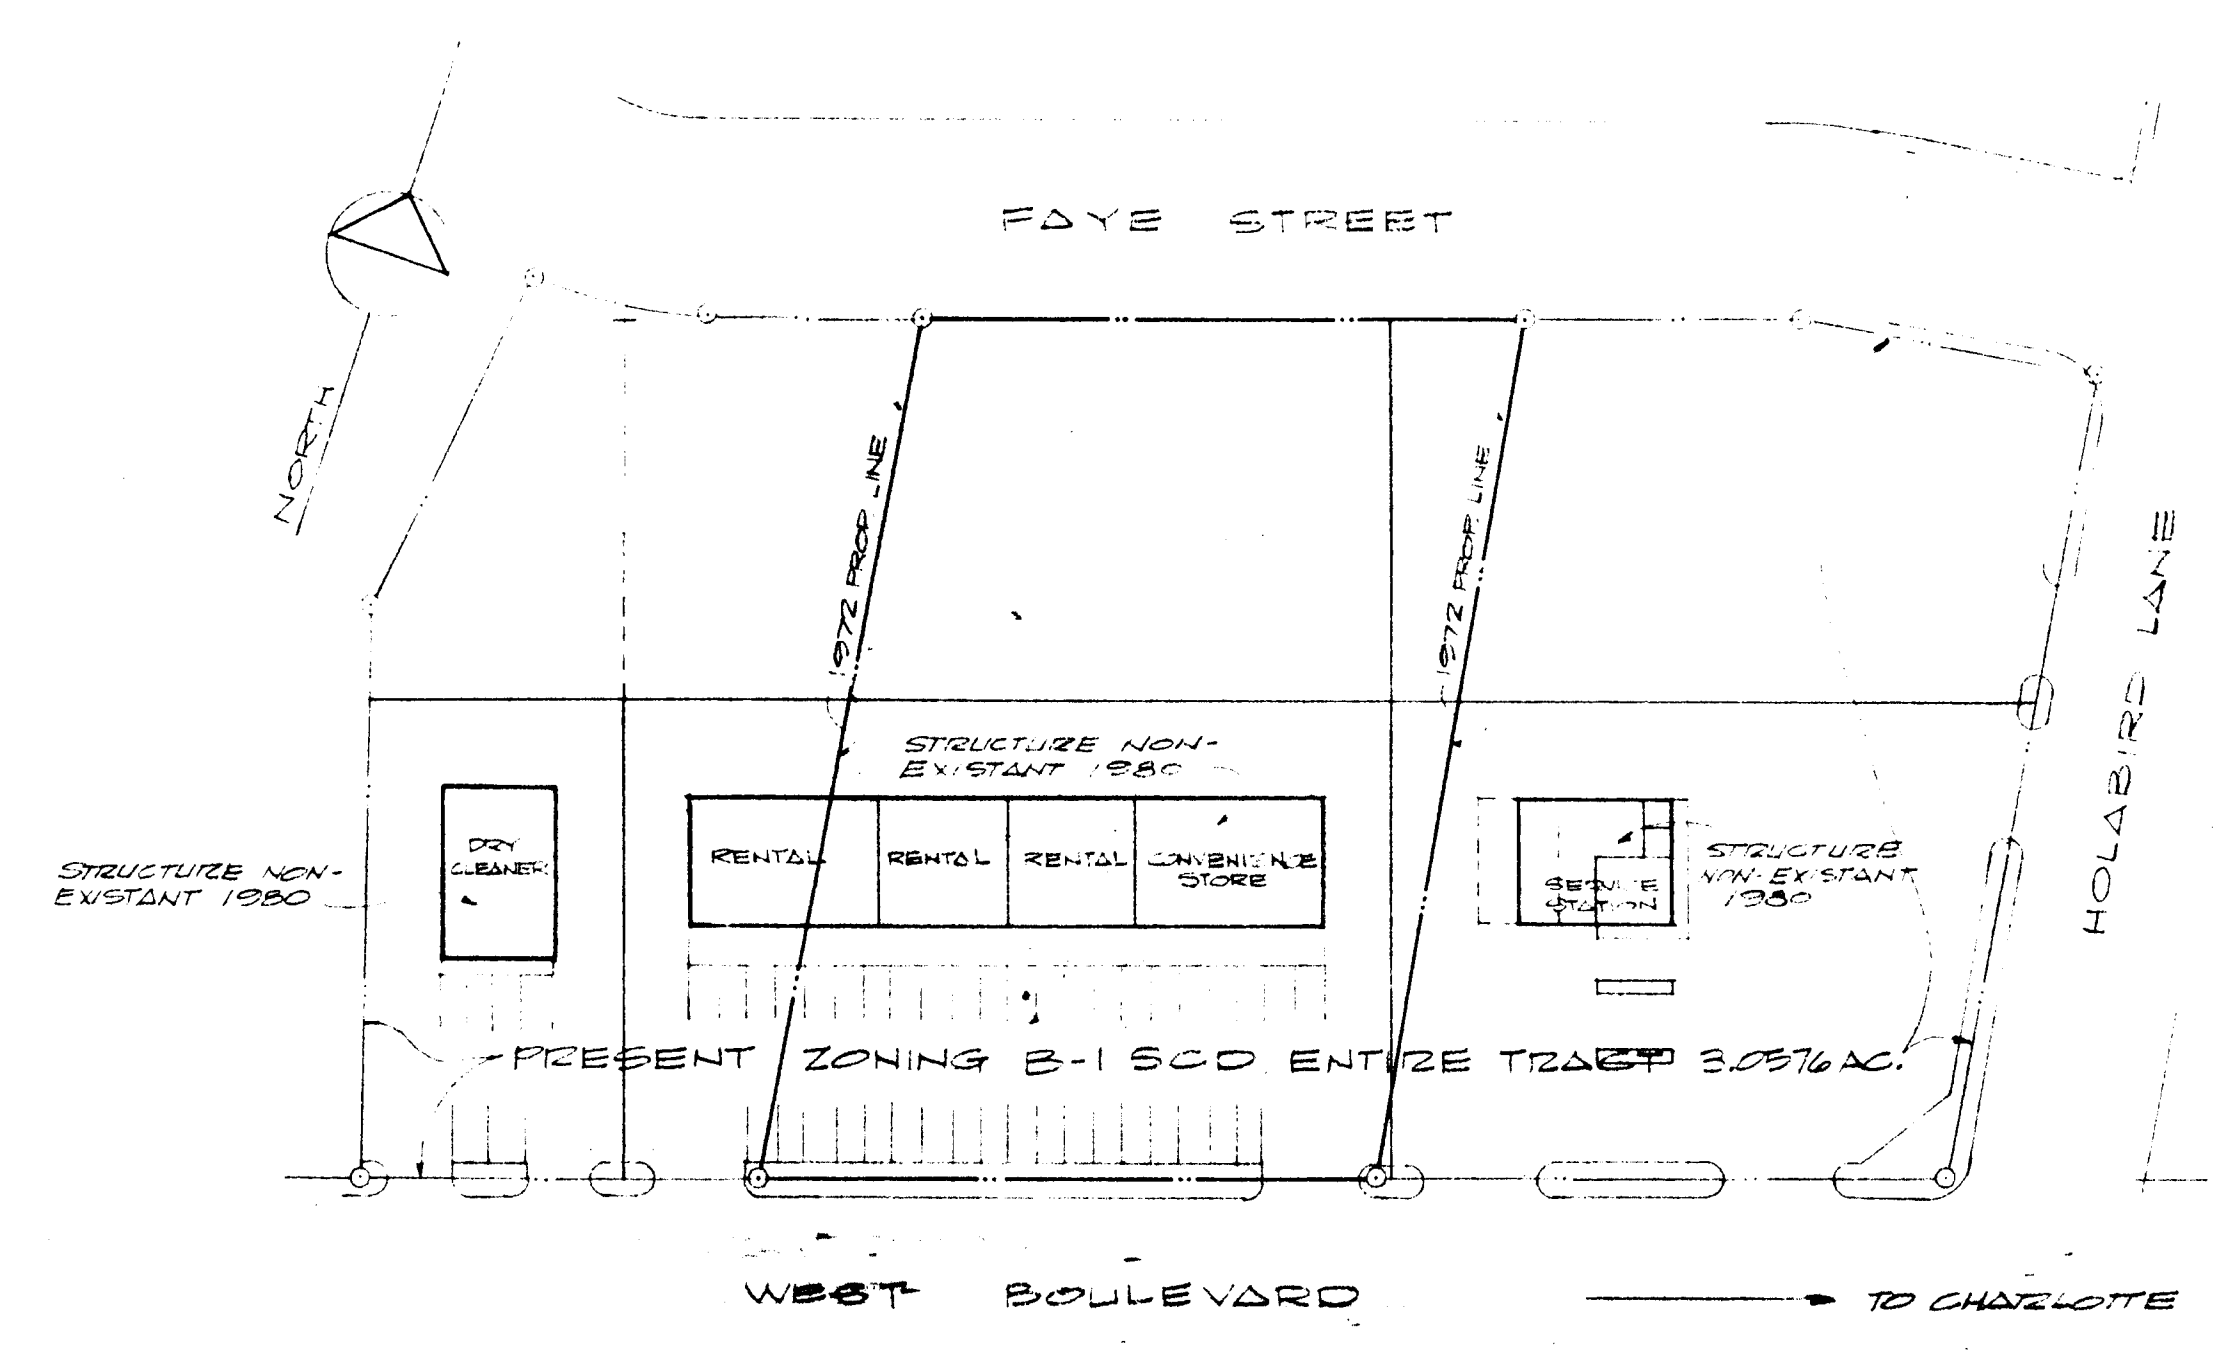

1968 B-1 SCD ZONING SHOWN WITH 1972 PROPERTY LINES SUPERIMPOSED

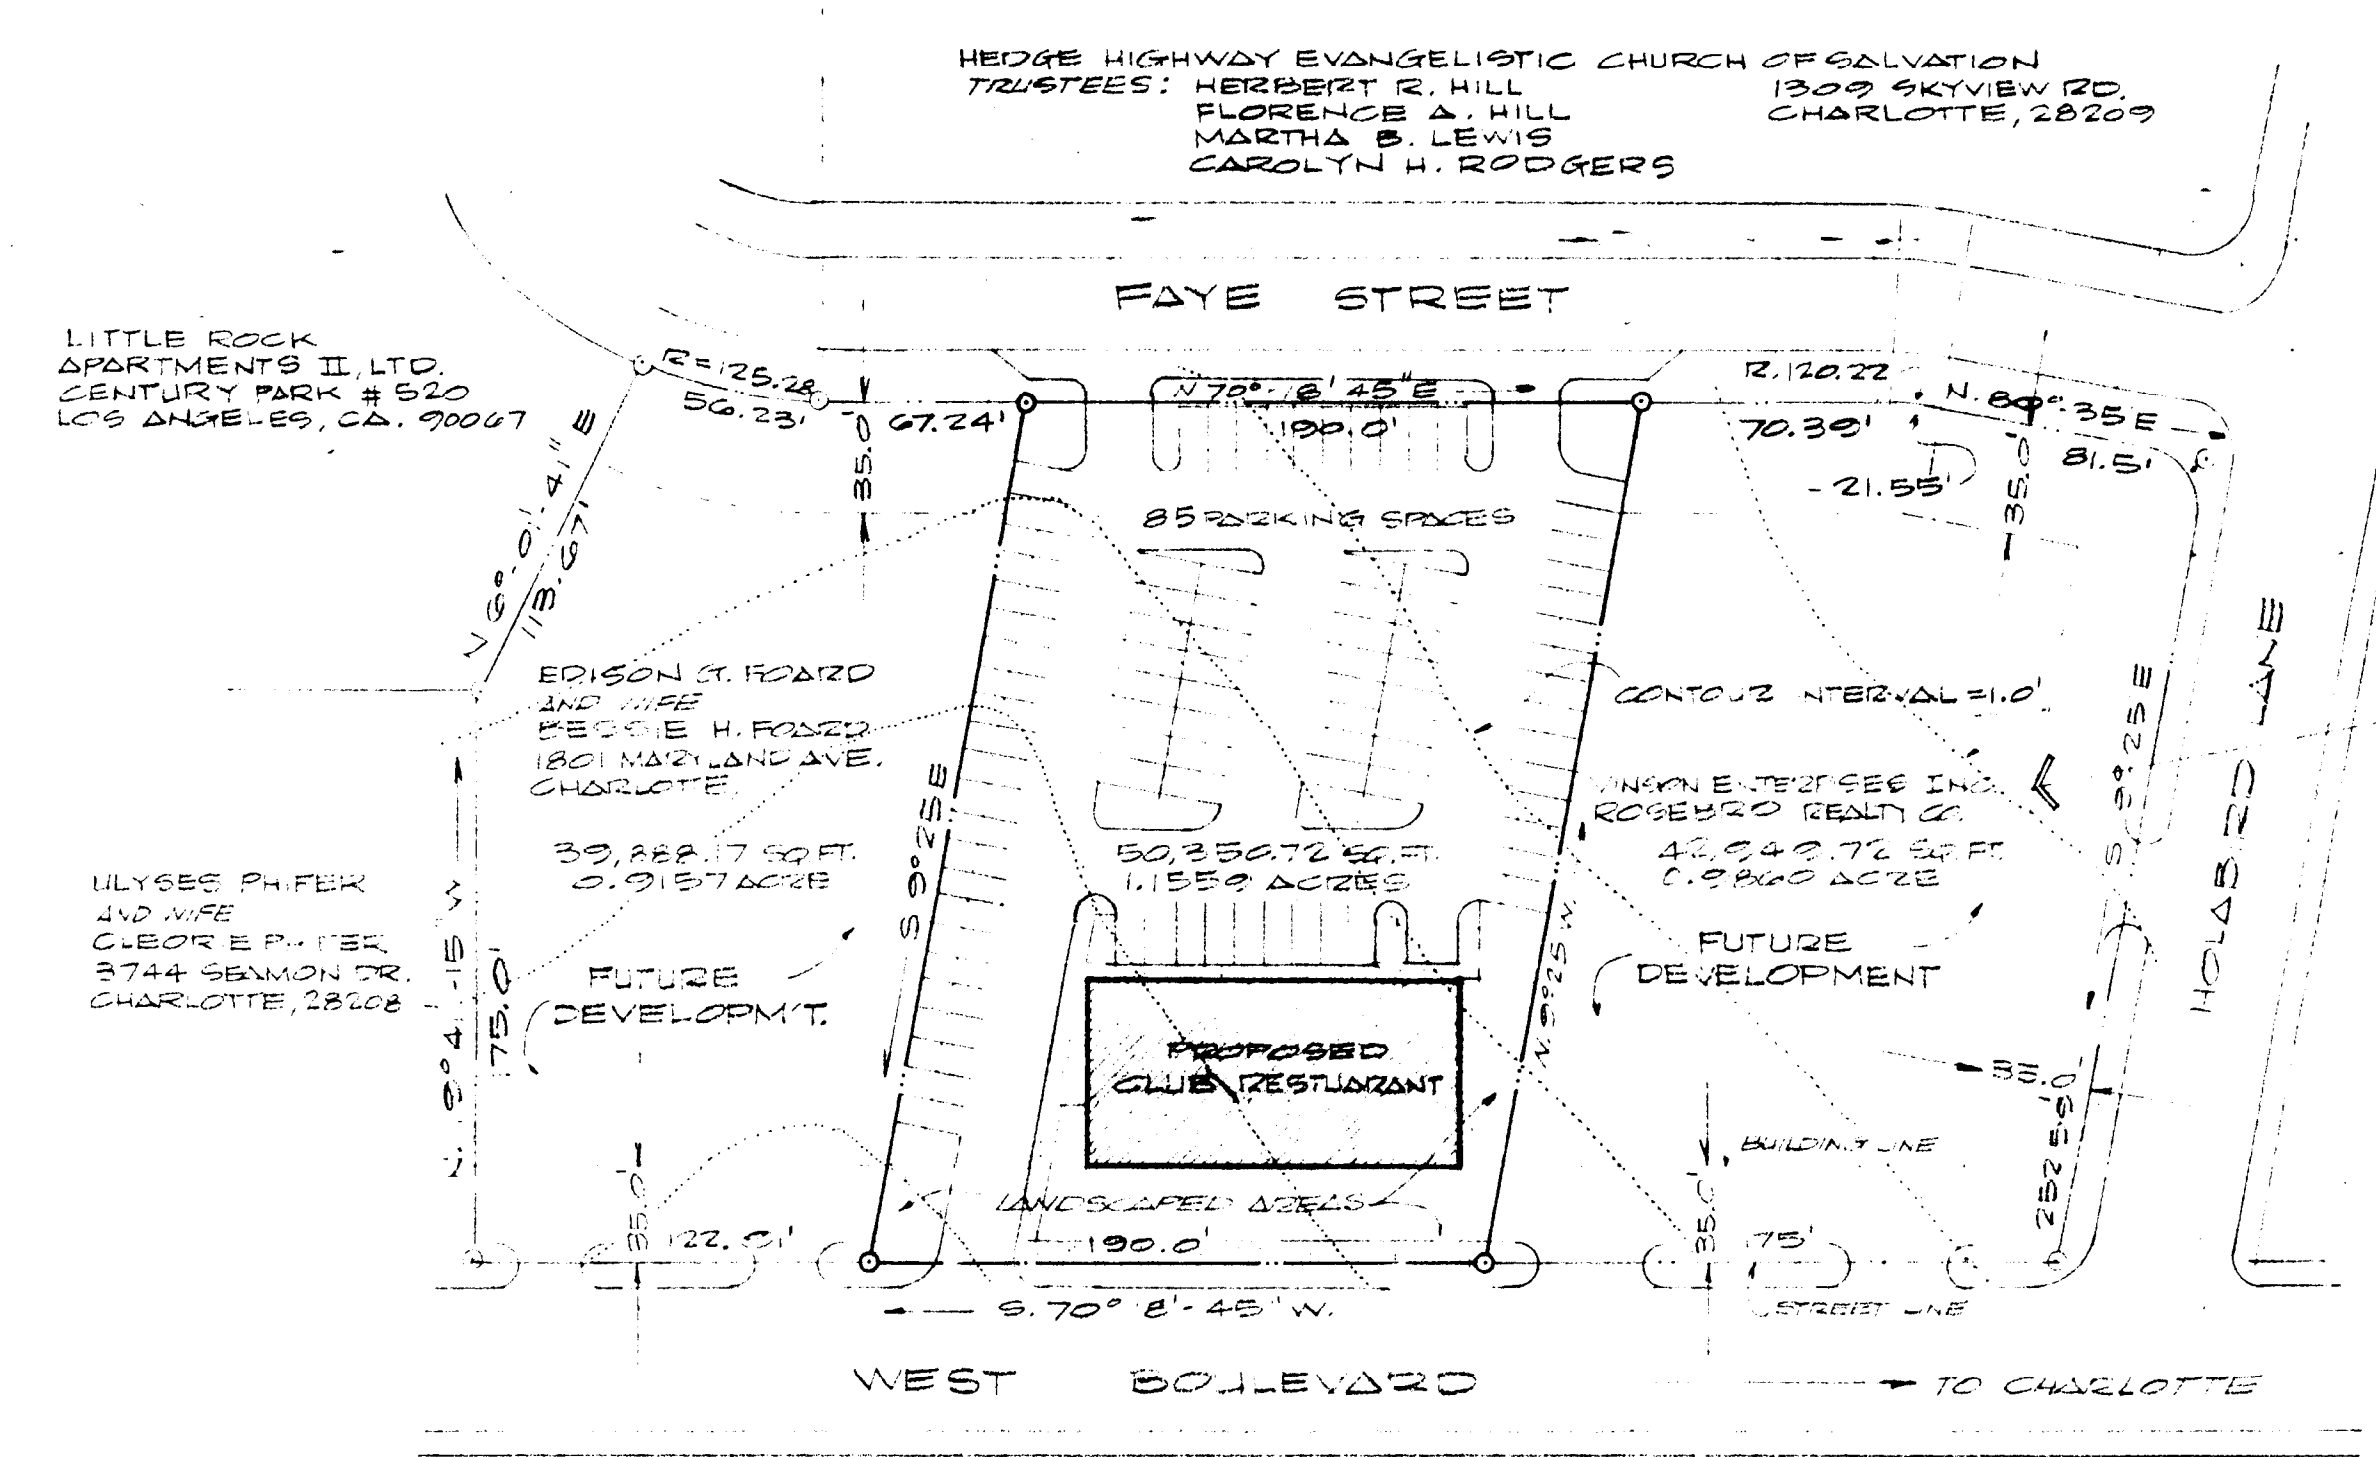

1980 PROPOSED USE

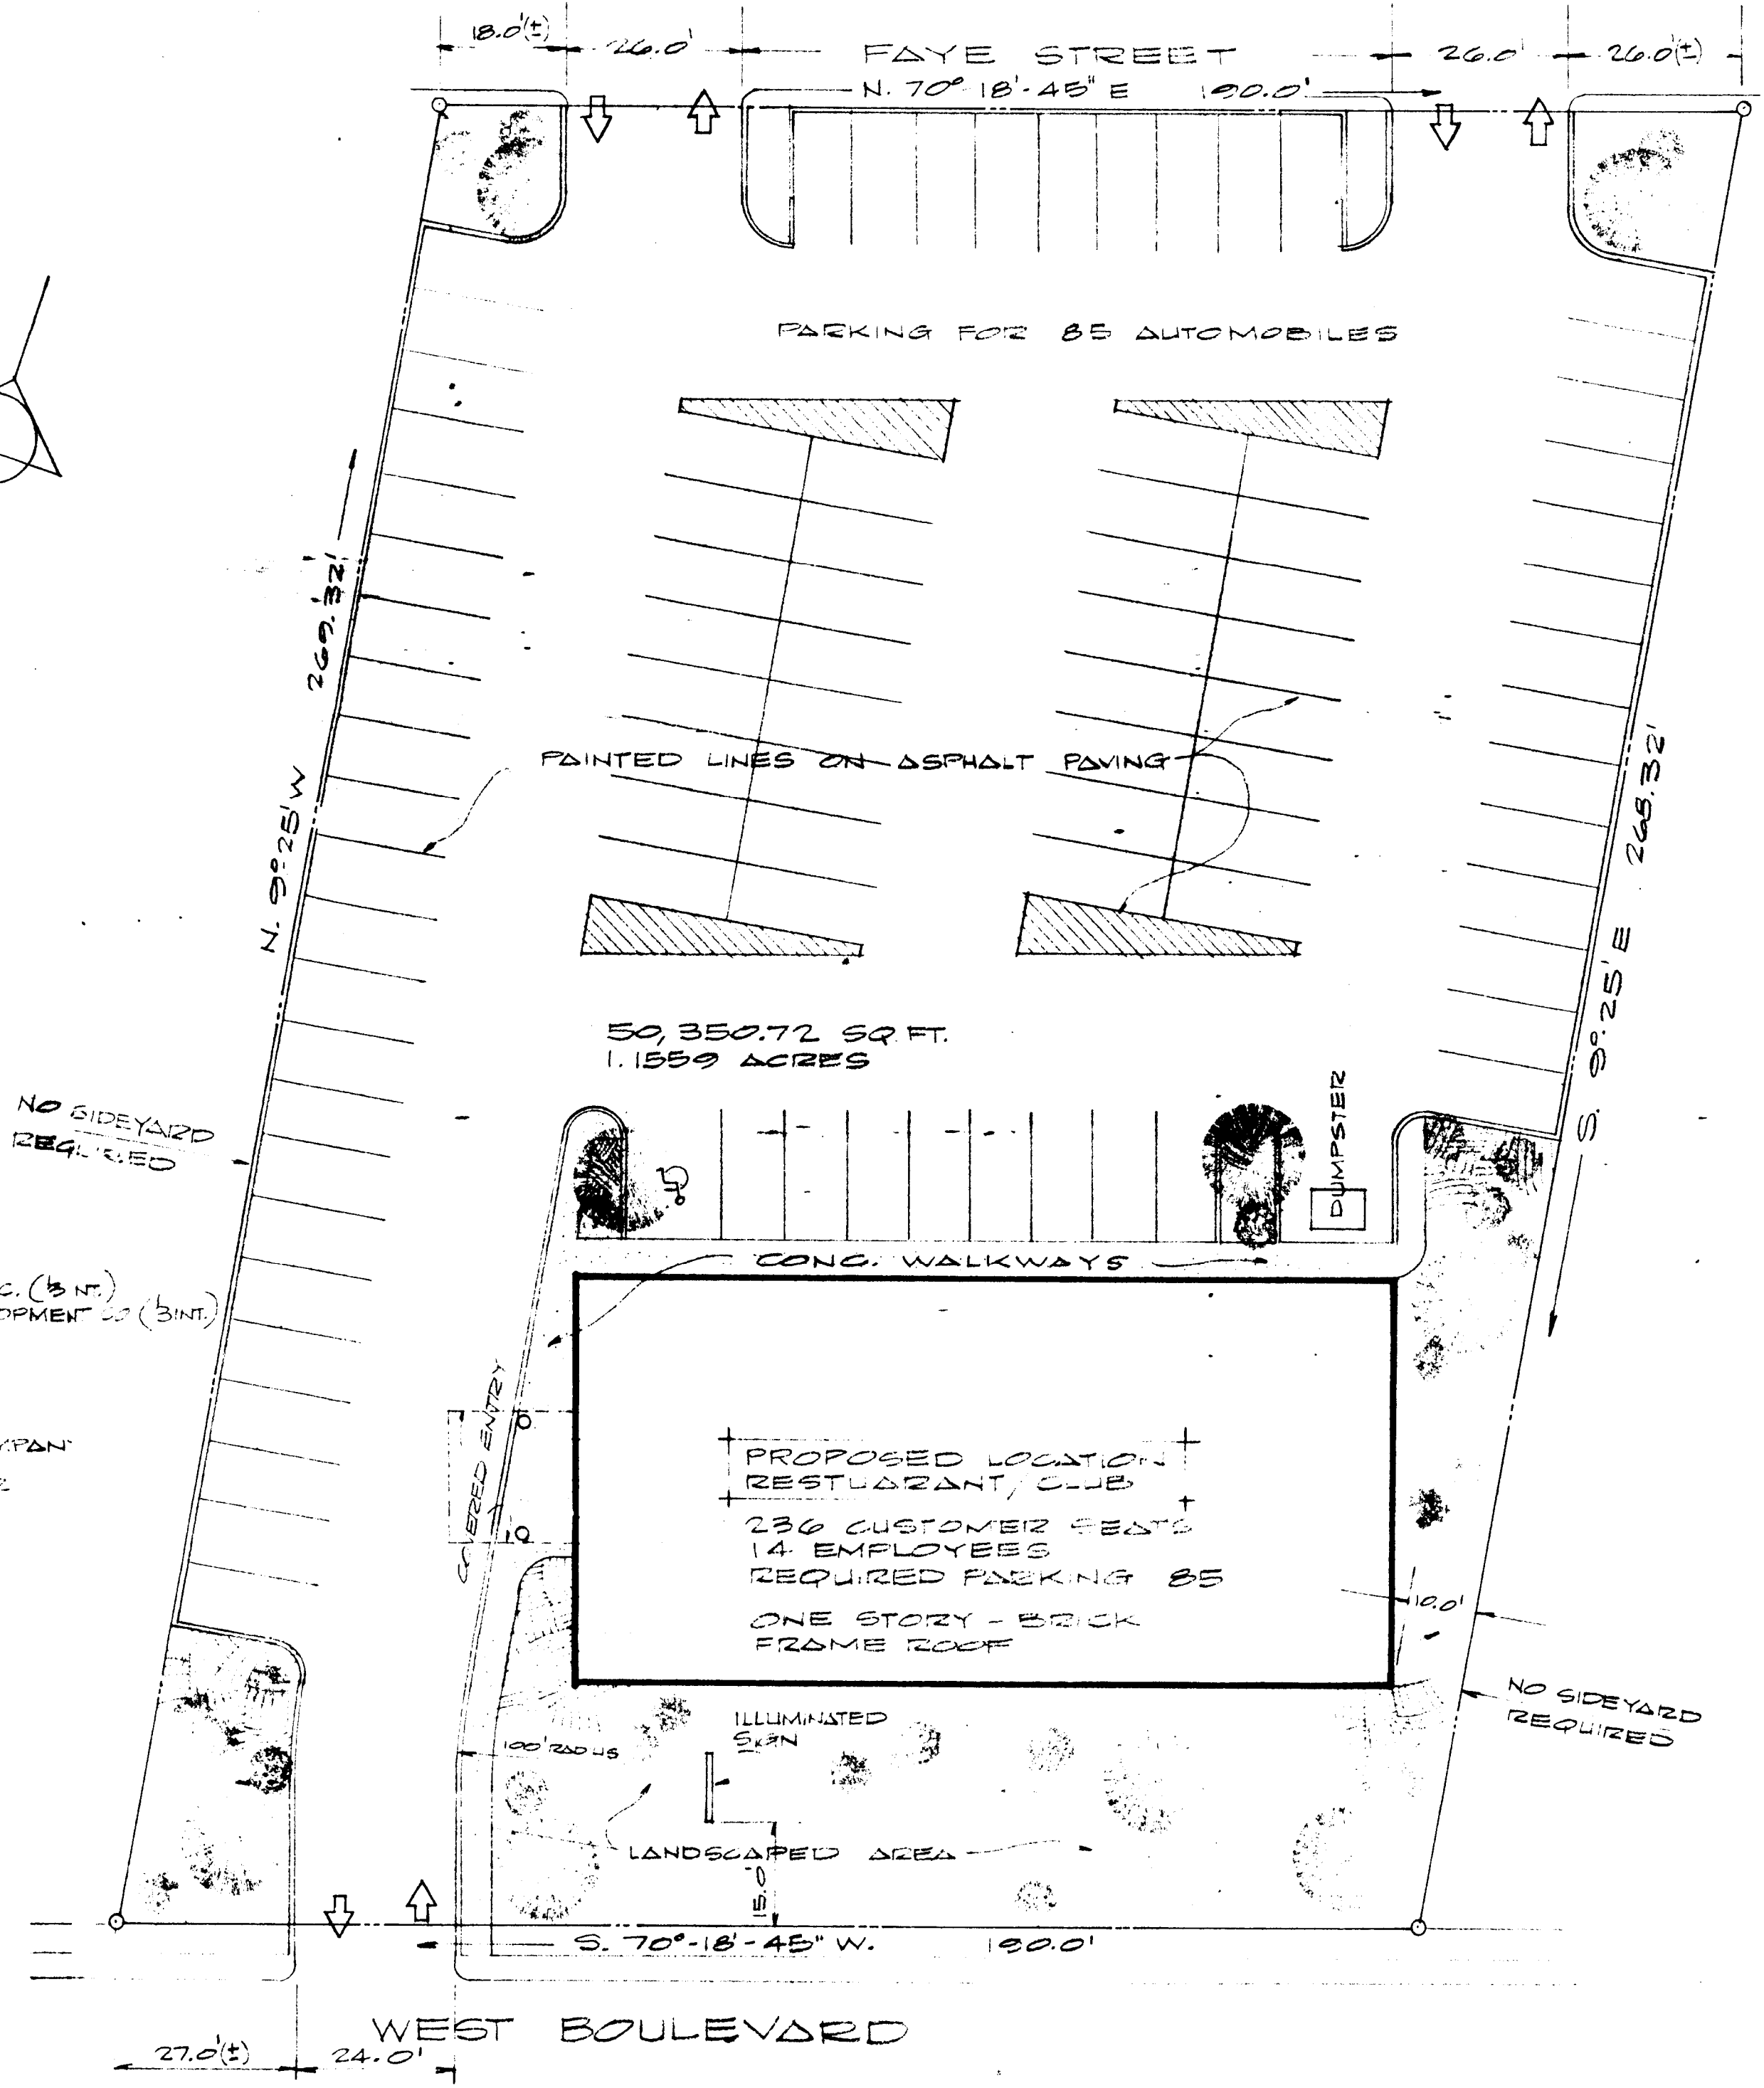

ENLARGED SITE PLAN

PRESENT ZONING CLASSIFICATION B-1 SCD
REQUESTED ZONING CLASSIFICATION B-1 CD
BOUNDARY INFO. BY KEITH E. MOEN, N.C.R.S.

REZONING REQUEST FROM B-1 S.C.D. TO B-1 C.D.

Per. # 81-6
Neal Ricklenbacker et al

Revised 2/1/80

CONTRACTOR TO VERIFY ALL DIMENSIONS.

DATE	FEB. 3, 1981
CHECKED BY	
DRAWN BY	F.M.V.

WILLIAMS AND ASSOCIATES
Architects-Engineers
MATTHEWS, NORTH CAROLINA
TELEPHONE 704-847-9861
POST OFFICE BOX 187

REZONING REQUEST FOR
PROPERTY OWNED BY
NEAL RICKLENBACKER
FROM B-1 S.C.D. TO B-1 C.D.

SHEET NUMBER	1
TOTAL SHEETS	1

THIS DRAWING IS THE PROPERTY OF THE ARCHITECTS AND IS NOT TO BE USED FOR CONSTRUCTION PURPOSES OR REPRODUCED WITHOUT WRITTEN CONSENT OF THE ARCHITECTS