


TYPICAL ELEVATION OF FENCE
SCALE 1/2" = 1'-0"

CHURCH

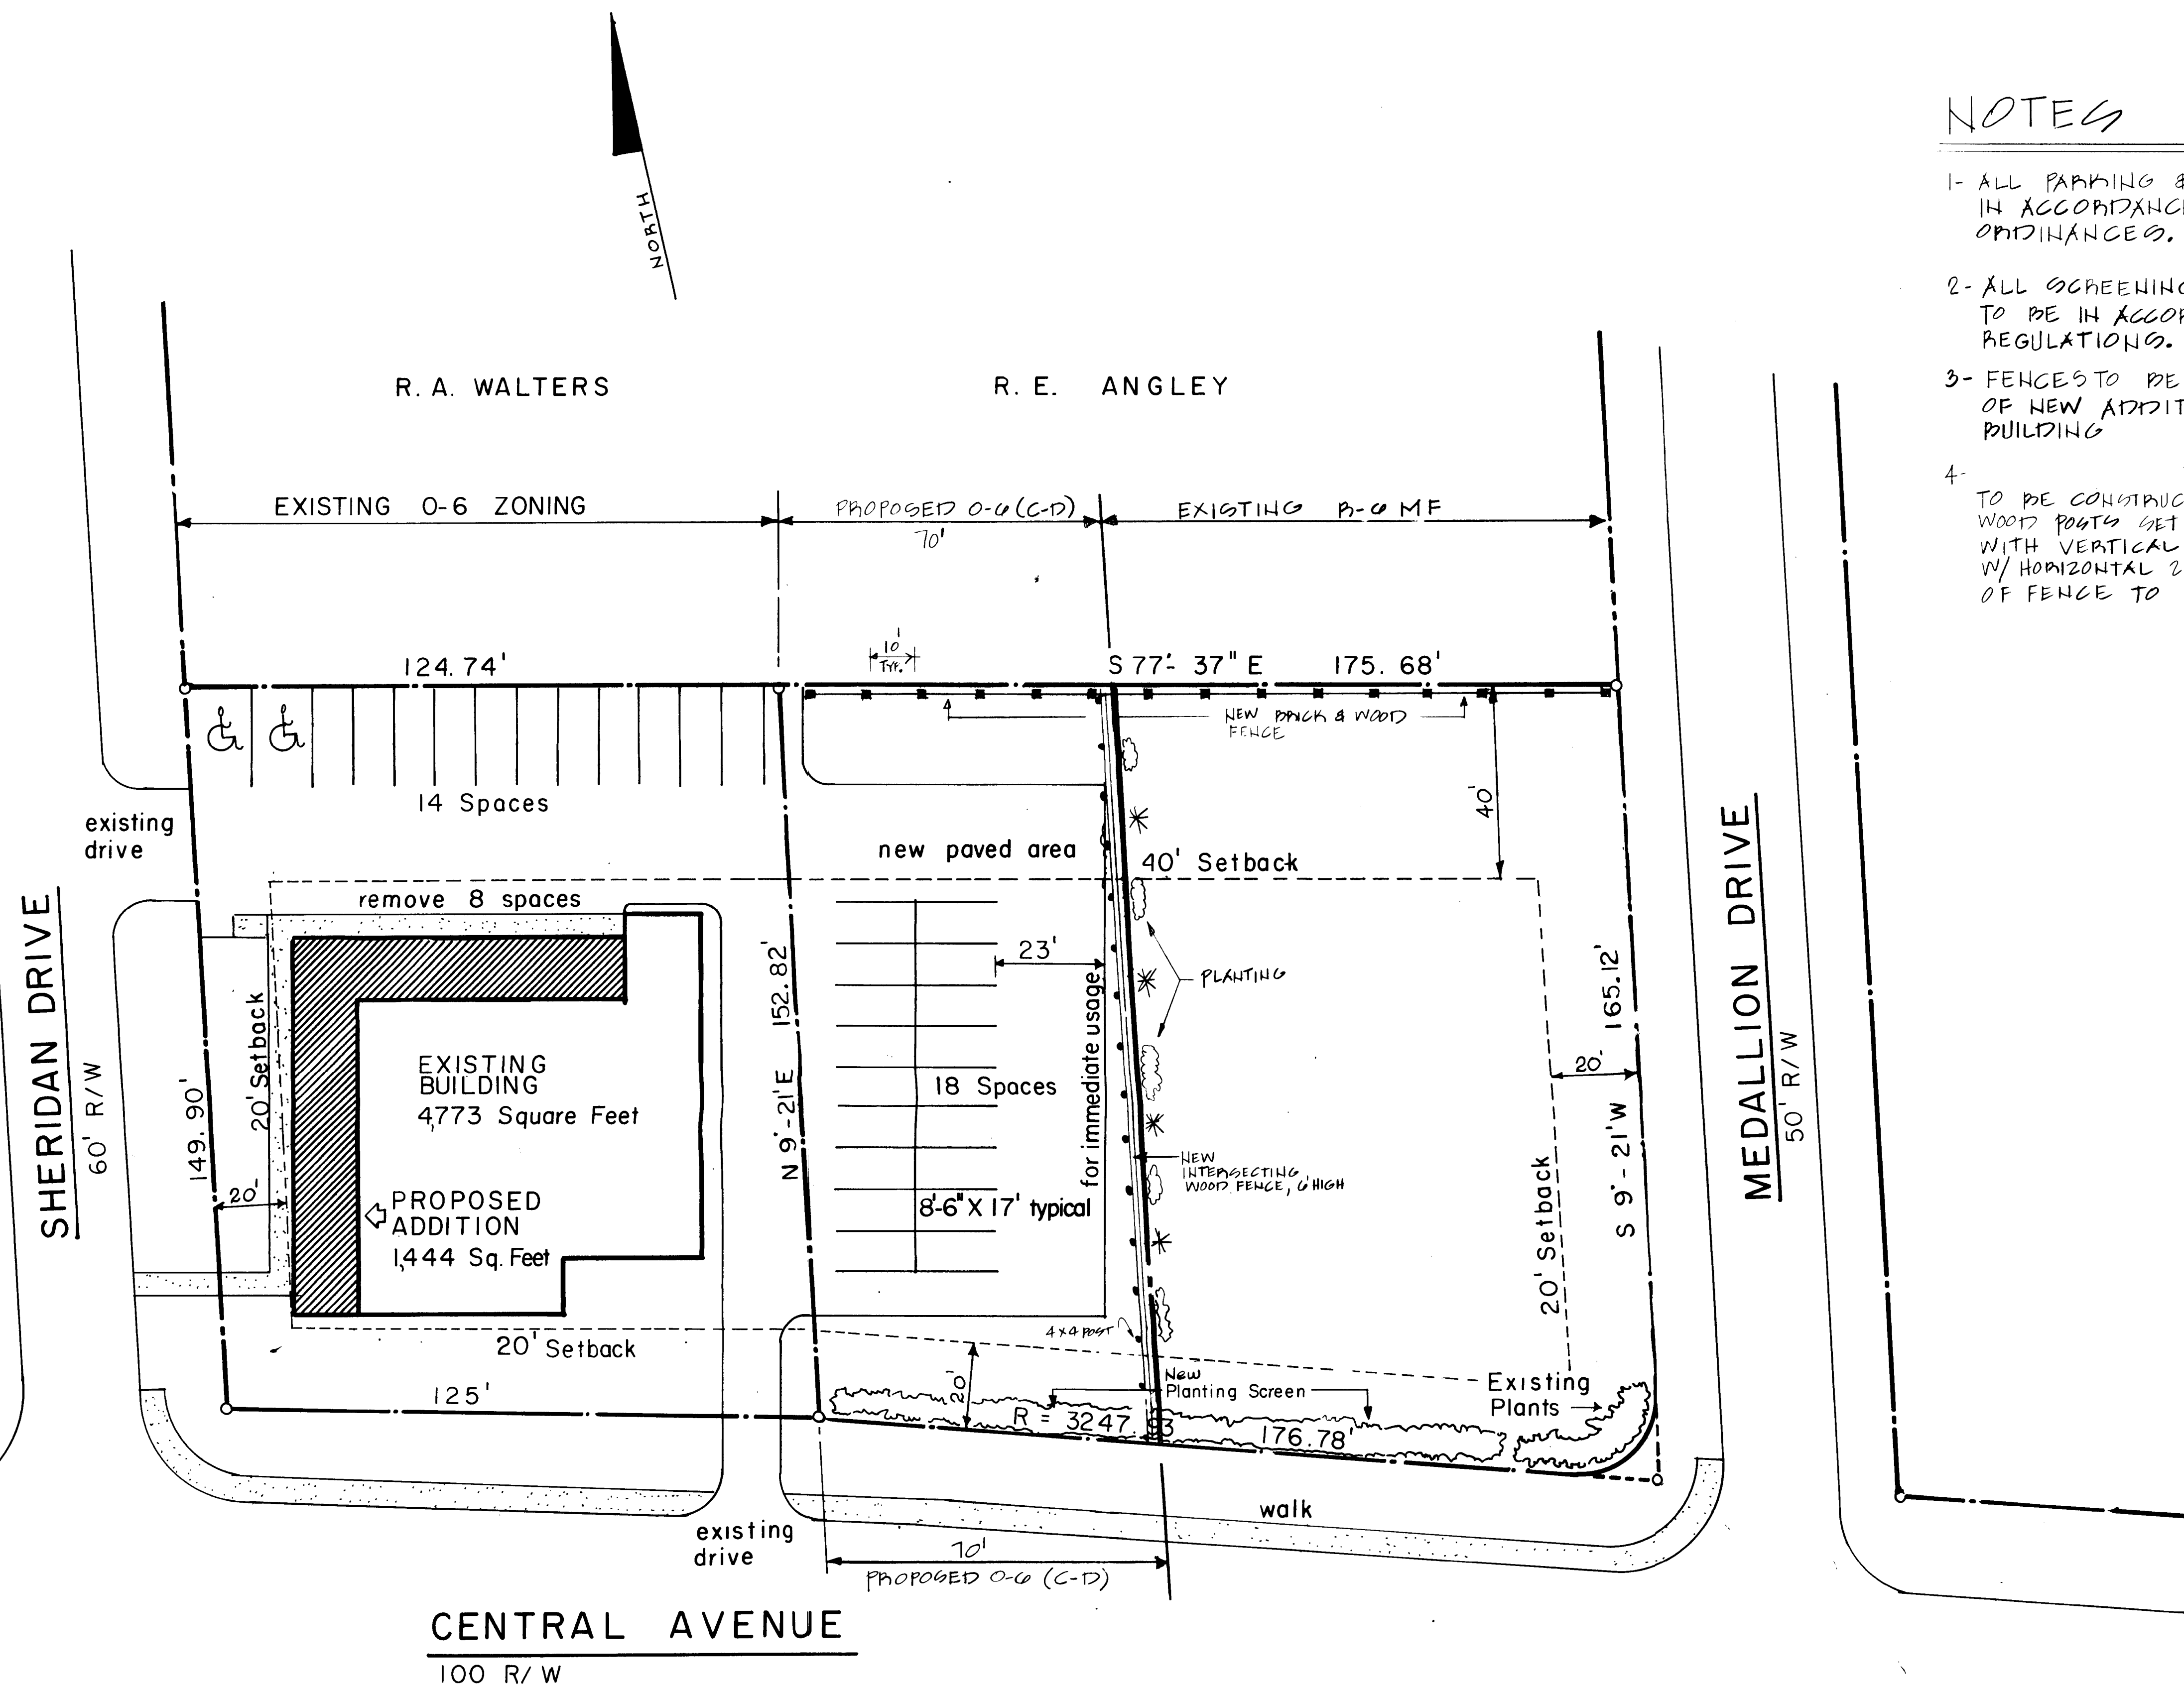

NOTES

- 1- ALL PARKING & SIGNAGE TO BE IN ACCORDANCE WITH ALL ZONING ORDINANCES.
- 2- ALL SCREENING & LANDSCAPING TO BE IN ACCORDANCE WITH CITY REGULATIONS.
- 3- FENCES TO BE BUILT AT TIME OF NEW ADDITION TO EXISTING BUILDING
- 4- INTERSECTING FENCE TO BE CONSTRUCTED OF 4" X 4" TREATED WOOD POSTS SET @ 10' O.C. MAXIMUM WITH VERTICAL CEDAR BOARDS W/ HORIZONTAL 2X4 BRACING. TOP OF FENCE TO BE 6' HIGH.

PROPOSED SITE PLAN

SCALE 1" = 20'
AUGUST 1, 1986

CAROLINA FAMILY PHYSICIANS
4101 Central Avenue

PARKING REQUIREMENTS

EXISTING SQUARE FEET = 4,773
PROPOSED ADDITION = 1,444

TOTAL = 6,217 Square Feet

ZONING REQUIRES ONE SPACE PER 200 Square Feet
6,217 ÷ 200 = 32 SPACES WHICH THIS PLAN SHOWS

APPROVED BY CITY COUNCIL
DATE 10-27-86