


1990-009

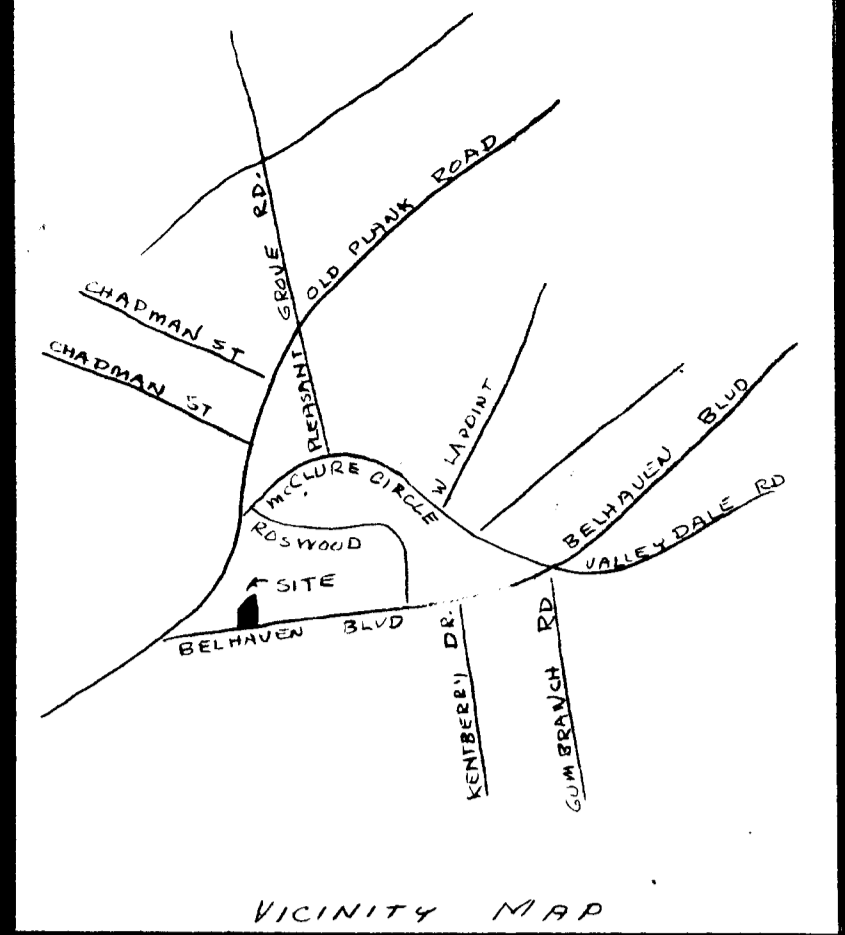


PARKING REQUIREMENTS

DESCRIPTION	TOTAL AREA	SALES OR OFFICE AREA	EMPLOY.	REQ. SPACES
AREA I	2400 S.F.	2400 S.F.	-	8
AREA II	1200 S.F.	800 S.F.	2	5

TOTAL REQUIRED: 13
 TOTAL AVAILABLE: 16

PLANT LIST

QTY	SCIENTIFIC NAME	COMMON NAME	SIZE	REMARKS
129	PHITIA FERSERI	PHITIA	2 GAL 3 1/2" DIA HT	FULLY BRANCHED
12	QUERCUS PHELLOS	WILLOW OAK	2" CAL	B & B
4	PIRUS CALLERVANA 'BRADFORD'	BRADFORD PEAR	3-3 1/2" CAL	EXISTING
			2" CAL	NEW

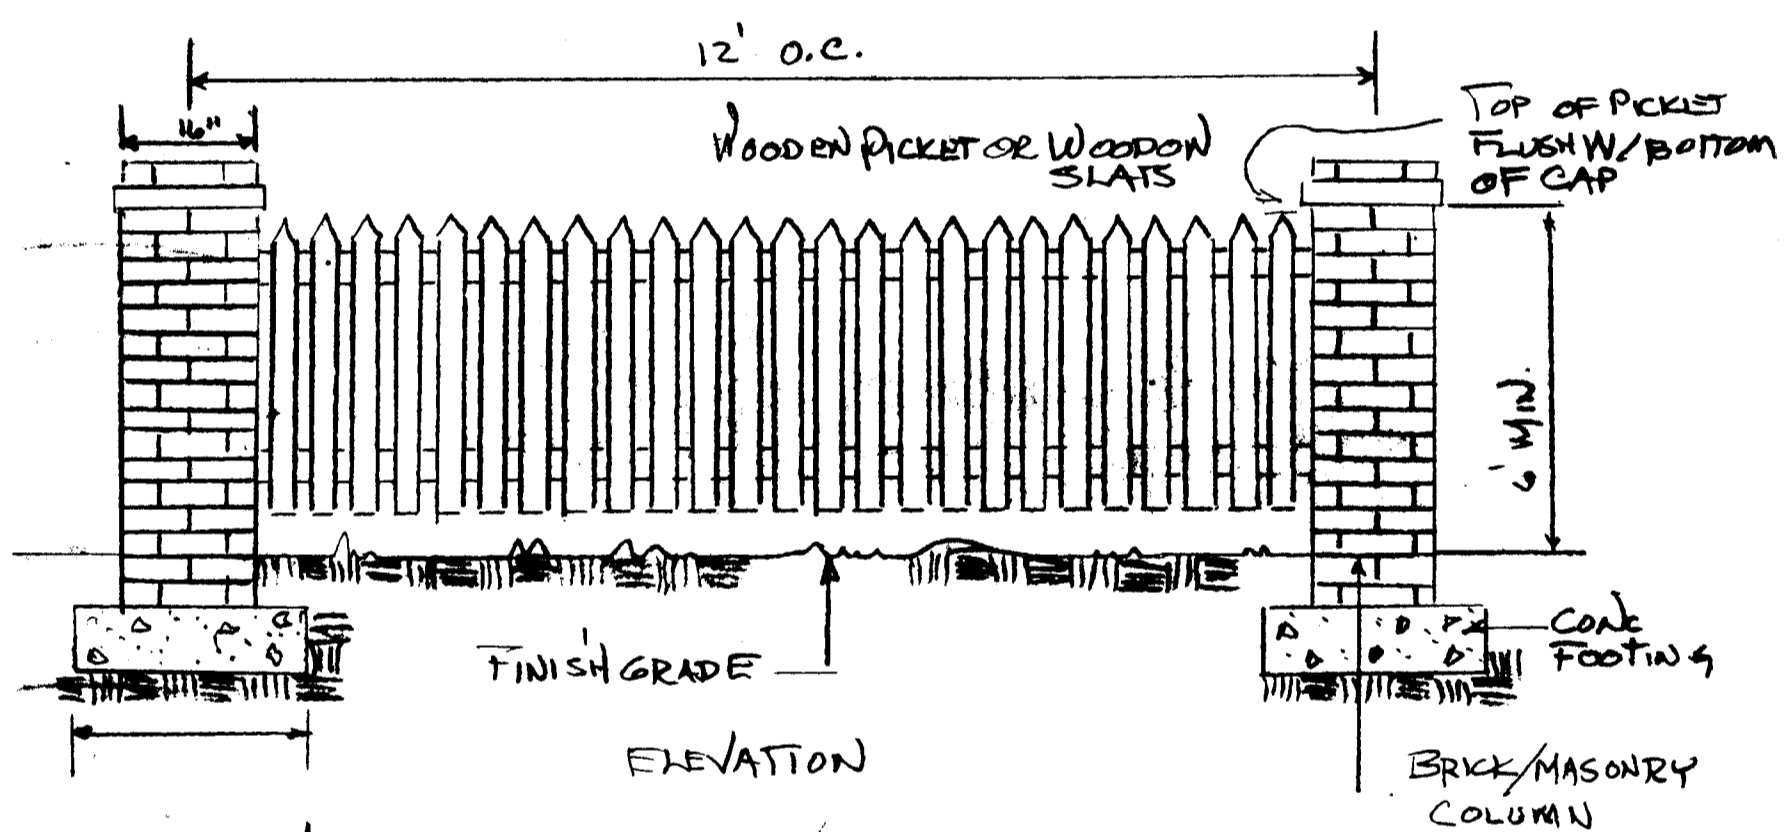


MASONRY AND WOOD FENCE
 SCALE: 1/2" = 1'-0"
 DETAIL "A"

GENERAL NOTES

- ALL TREE PLANTING AND SCREENING WILL COMPLY WITH TREE ORDINANCE.
- STORM WATER DETENTION SYSTEM WILL BE DESIGNED AND INSTALLED TO MEET ALL APPLICABLE ORDINANCES.
- OWNER WILL DEDICATE 5' R/W FOR FUTURE WIDENING OF BELHAVEN BLVD. DISTANCE FROM CENTER LINE WILL BE 35'.
- NO DUMPSTER WILL BE USED. EACH AREA WILL HAVE SMALL 30 GAL TRASH CONTAINER AT REAR DOOR.

APPROVED SITE PLAN

*Recommended for Approval by P.C.
 2/26/90*

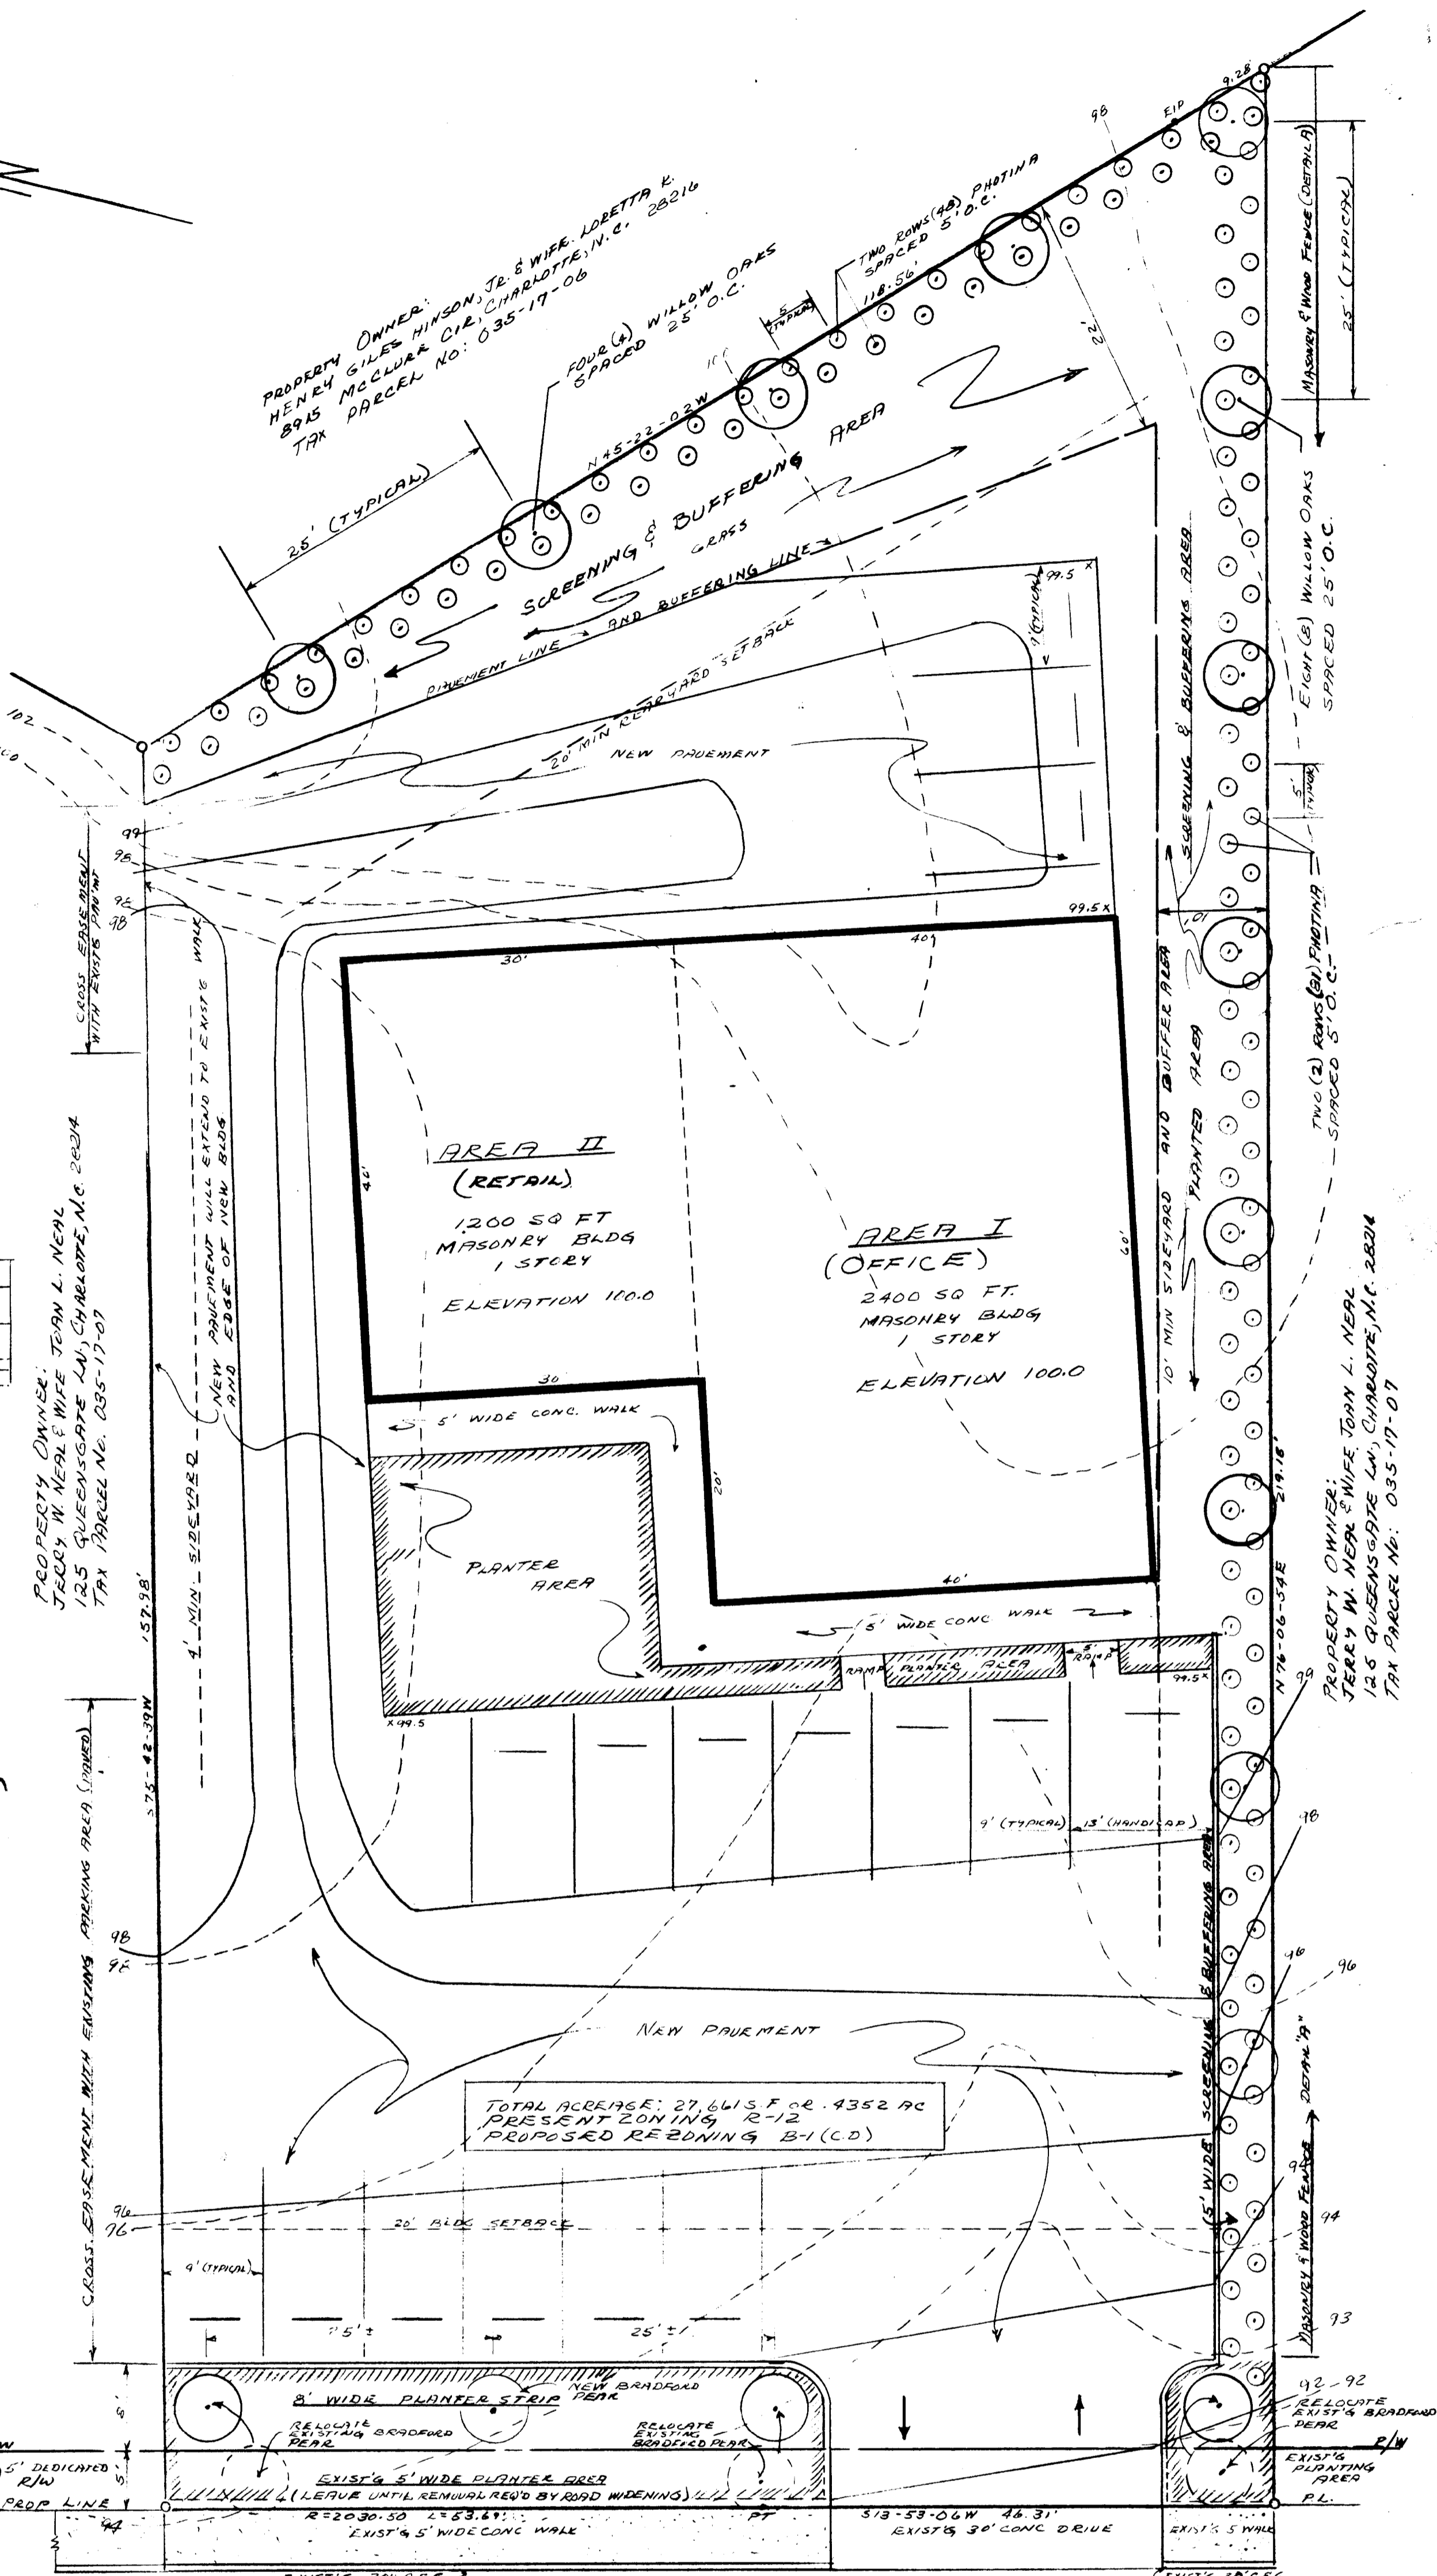

PROPERTY OWNER:
 DAVID E. KELLEY & LAWING, INC.
 5521 BELHAVEN BLVD, CHARLOTTE, N.C. 28216
 TAX PARCEL NO. 031-22-09