




\* 0 0 B R E A K 0 0 \*

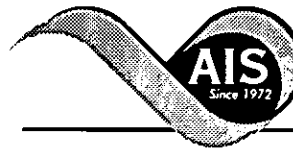

**ADVANCED  
IMAGING  
SYSTEMS**

www.aisimc.com

An Information  
Management Company

# City of Charlotte – Planning Dept. Scanning Rezoning Files

Petition # \_\_\_\_\_

## Document type:

- Applications
- Correspondence
- Department Comments
- Land Use Consistency
  - Mail Info
  - Mapping
  - Other
- Site Plans



\* 0 0 B R E A K 0 0 \*

PETITIONER Leonard W. Coppala

PETITION NO. 90-10(c)

HEARING DATE March 12, 1990


ZONING CLASSIFICATION, EXISTING B-1SCD REQUESTED Site Plan Amendment

LOCATION Approximately 7.2 acres located on the west side of the intersection of Providence Road West and Elm Lane West.

**R-15**

91.93 AC

17.65 AC

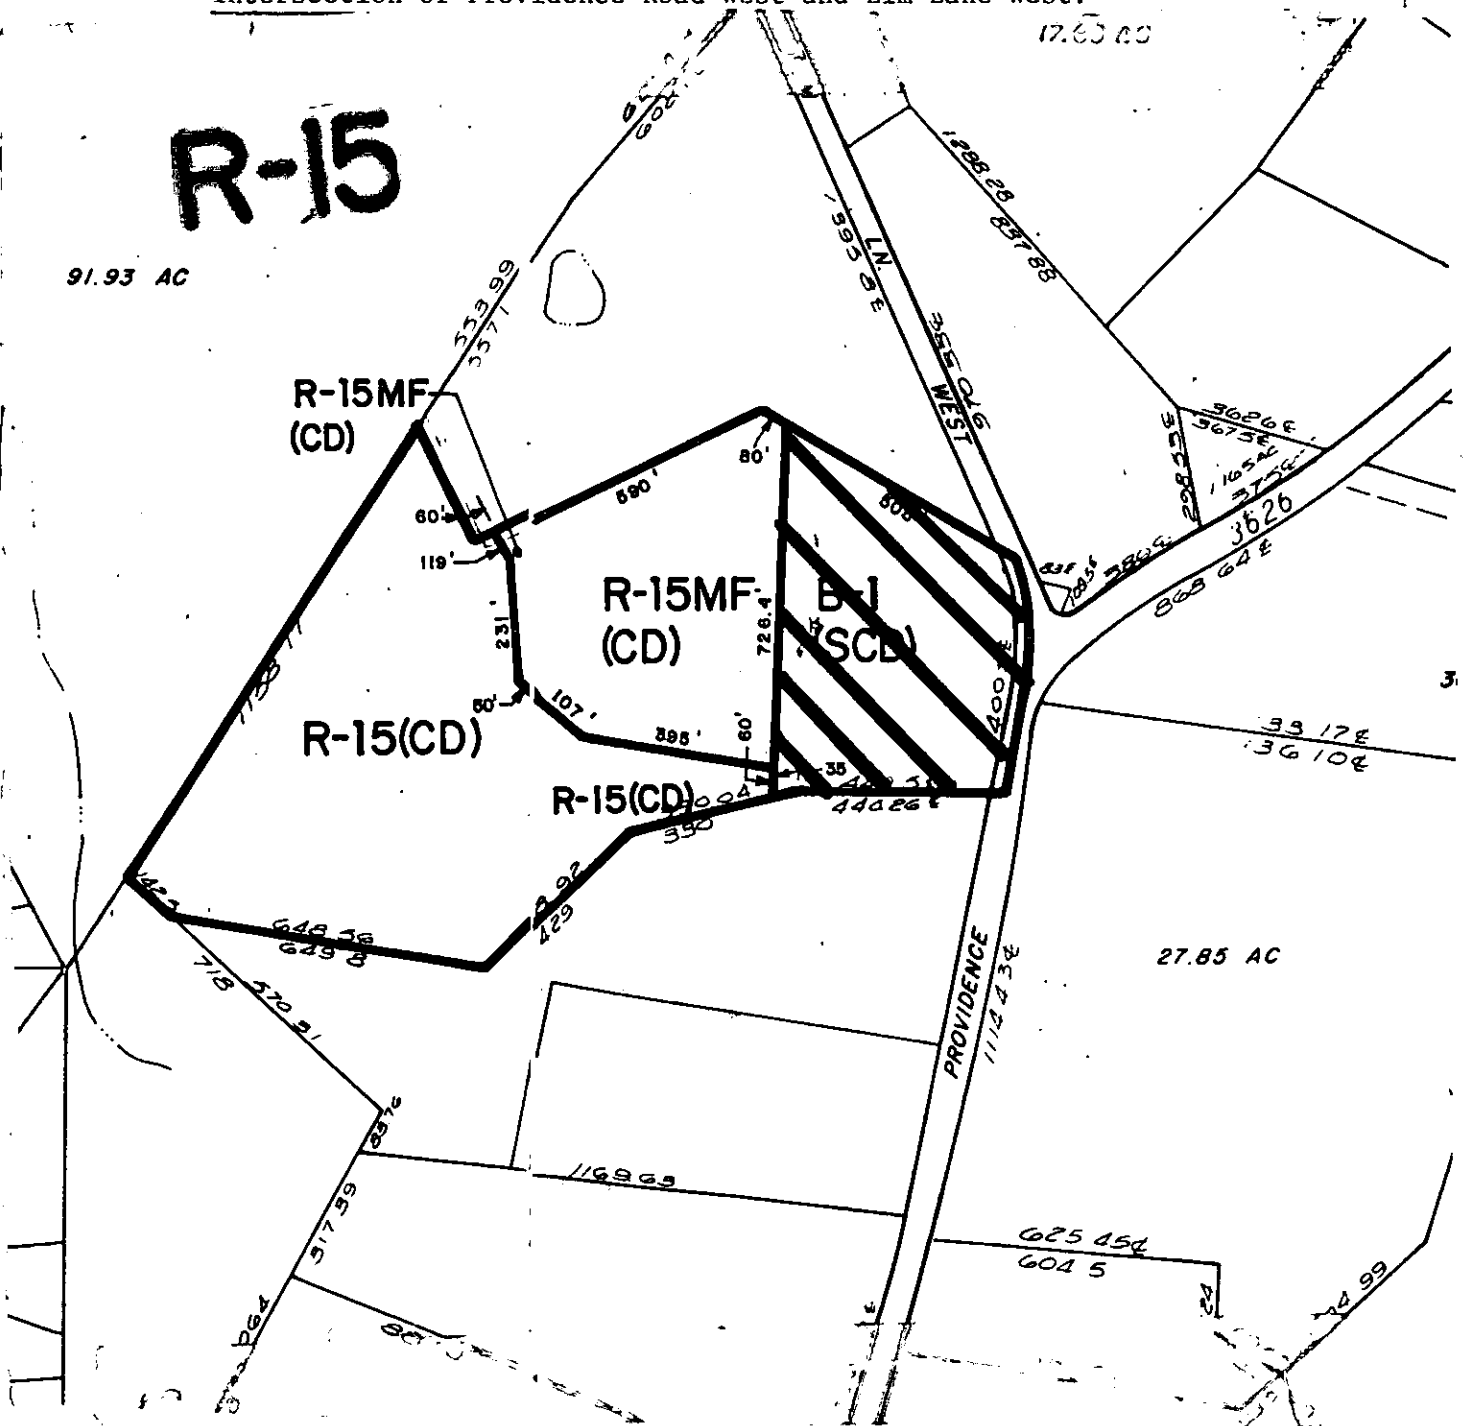

ZONING MAP NO. 181

SCALE 1" = 400'

PROPERTY PROPOSED FOR CHANGE

