



\* 0 0 B R E A K 0 0 \*



**ADVANCED  
IMAGING  
SYSTEMS**

www.aisimc.com

An Information  
Management Company

# City of Charlotte – Planning Dept. Scanning Rezoning Files

Petition # \_\_\_\_\_

## Document type:

- Applications
- Correspondence
- Department Comments
- Land Use Consistency
  - Mail Info
  - Mapping
  - Other
- Site Plans



\* 0 0 B R E A K 0 0 \*

PETITIONER Charlott-Mecklenburg Planning Commission

PETITION NO. 90-35 HEARING DATE April 16, 1990


ZONING CLASSIFICATION, EXISTING I-2 REQUESTED B-1

LOCATION Approximately 6.0 acres located on the <sup>SW</sup> corner of the intersection of South Boulevard and Bland Street

## South Boulevard Rezoning # 11



REZONED I-2 TO B-1

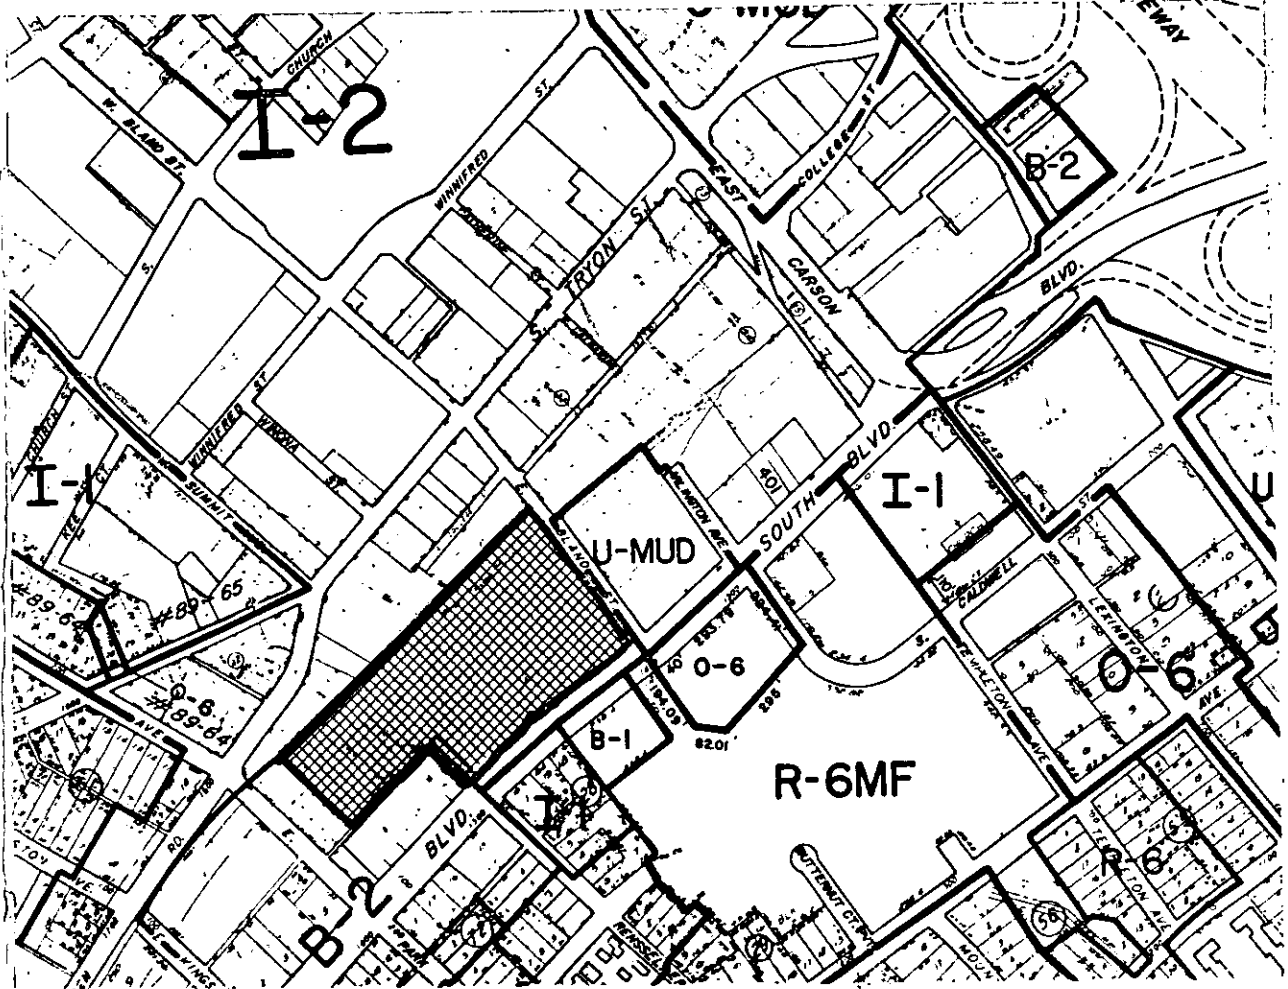

ZONING MAP NO. 102


SCALE 1" = 400'

PROPERTY PROPOSED FOR CHANGE



# South Boulevard Rezoning # 11

ADJACENT PROPERTY OWNERS PG. 01

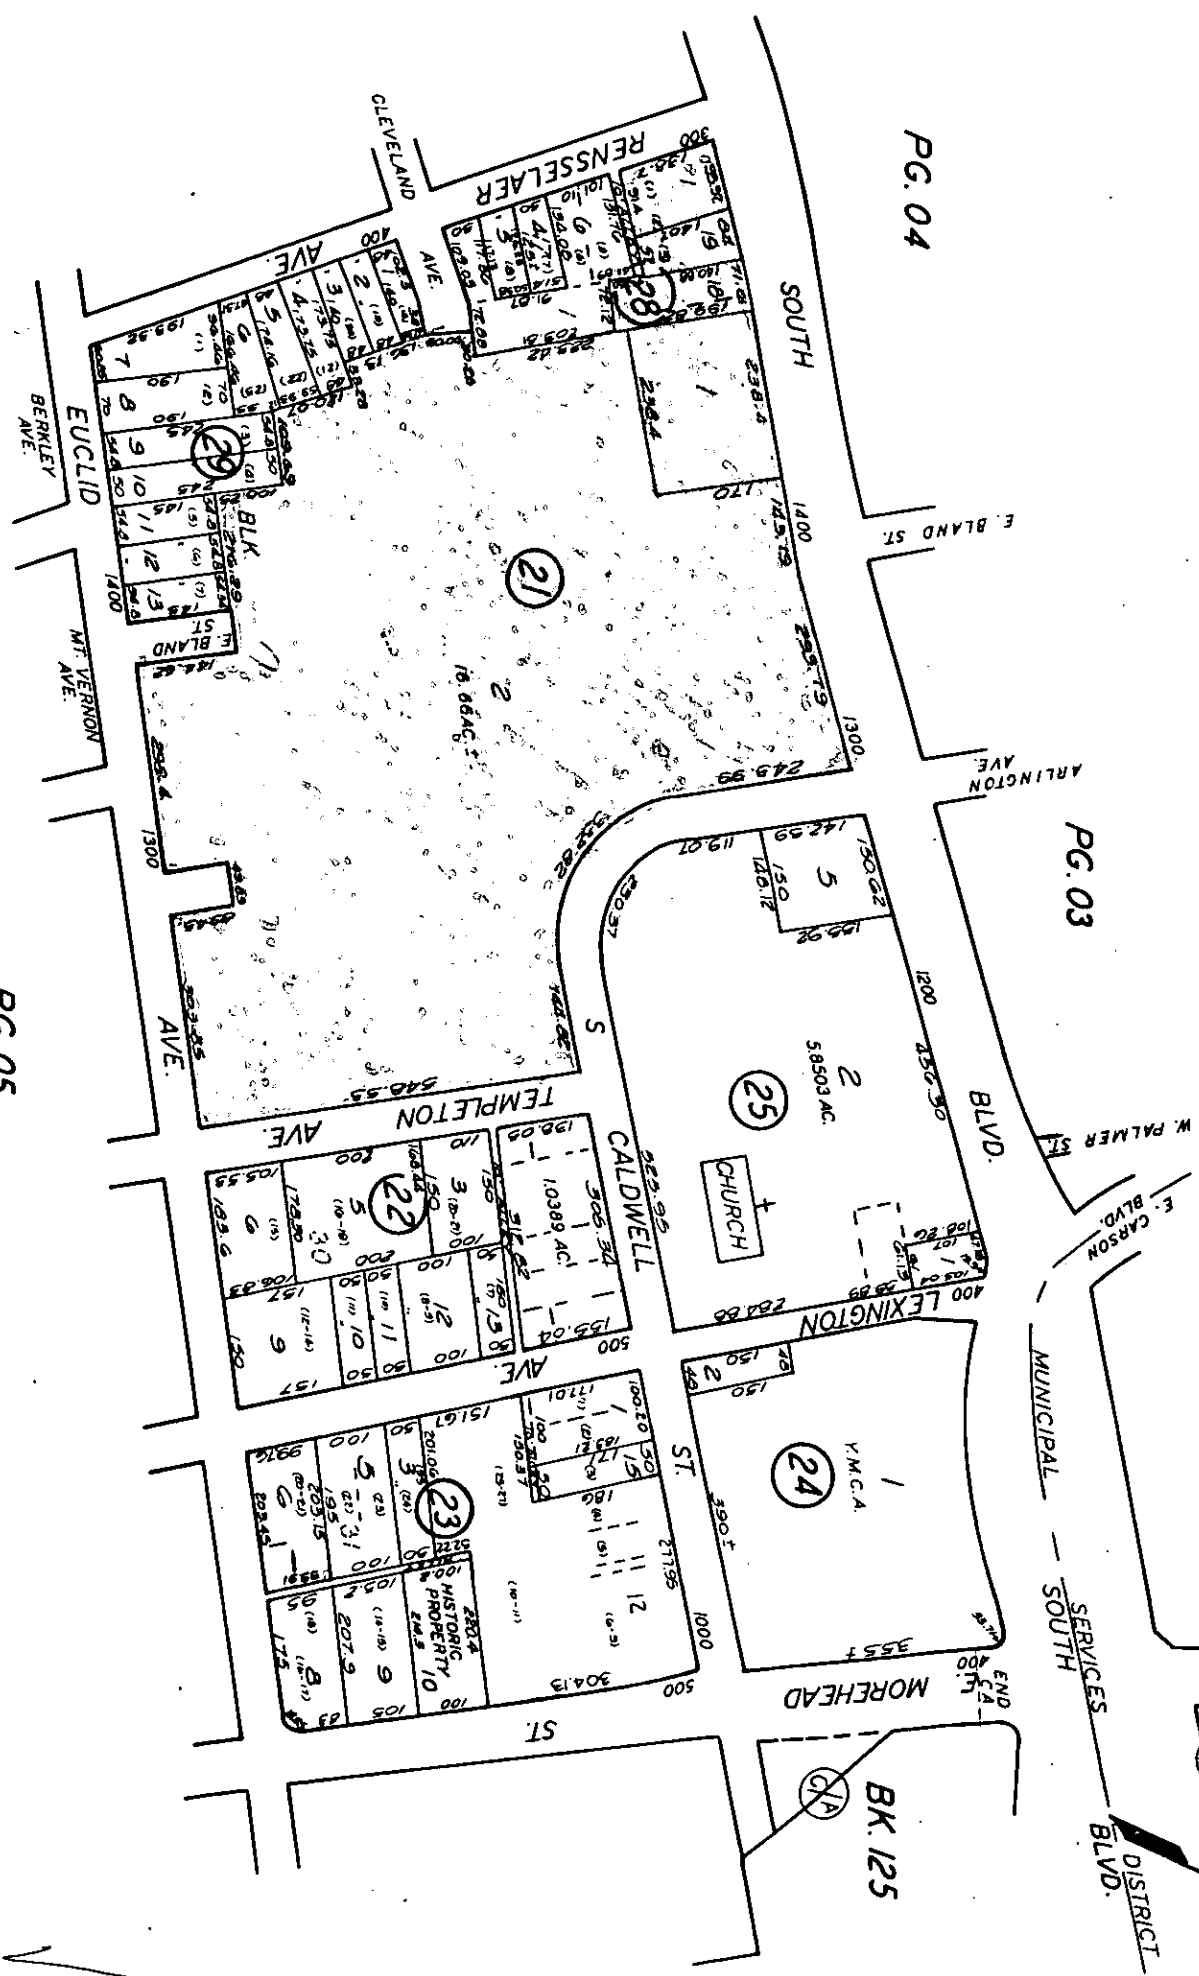

PG. 04

PG. 03

PG. 08


PG. 05

TAX LINE MAP	BOOK 123	PAGE 02
MECKLENBURG COUNTY, NORTH CAROLINA		
REVISED JUN 23 1989	SCALE 1" = 200'	

07

# South Boulevard Rezoning # 11

PA ADJACENT PROPERTY OWNERS

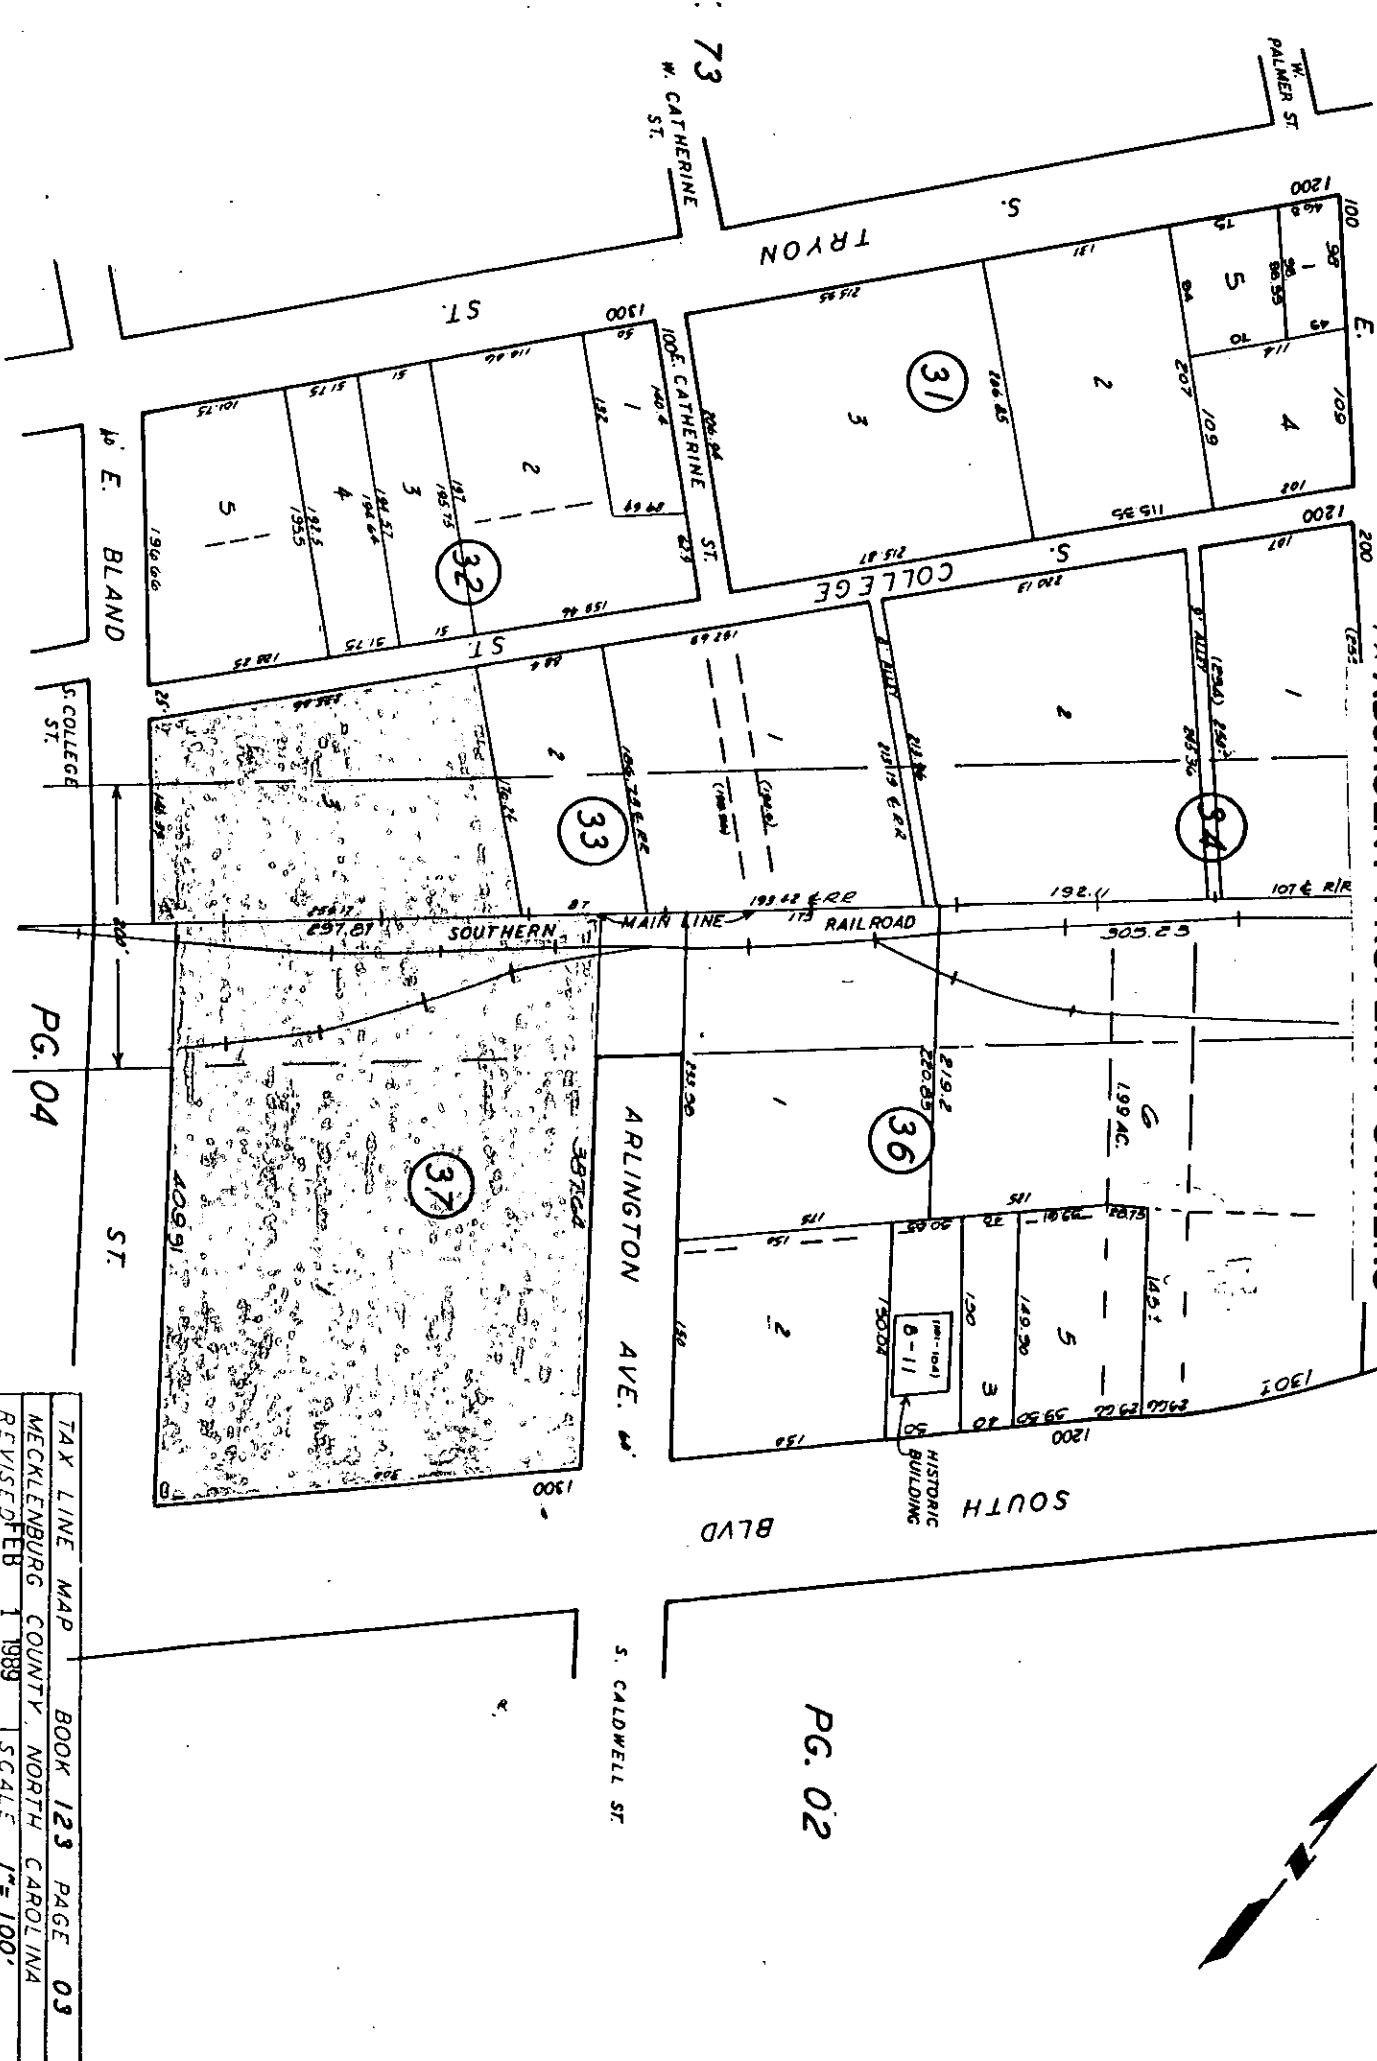


PG. 02

PG. 04

TAX LINE MAP	BOOK 123	PAGE 03
MECKLENBURG COUNTY NORTH CAROLINA		
REVISED FEB 1 1989 SCALE 1"=100'		

# South Boulevard Rezoning # 11

ADJACENT PROPERTY OWNERS

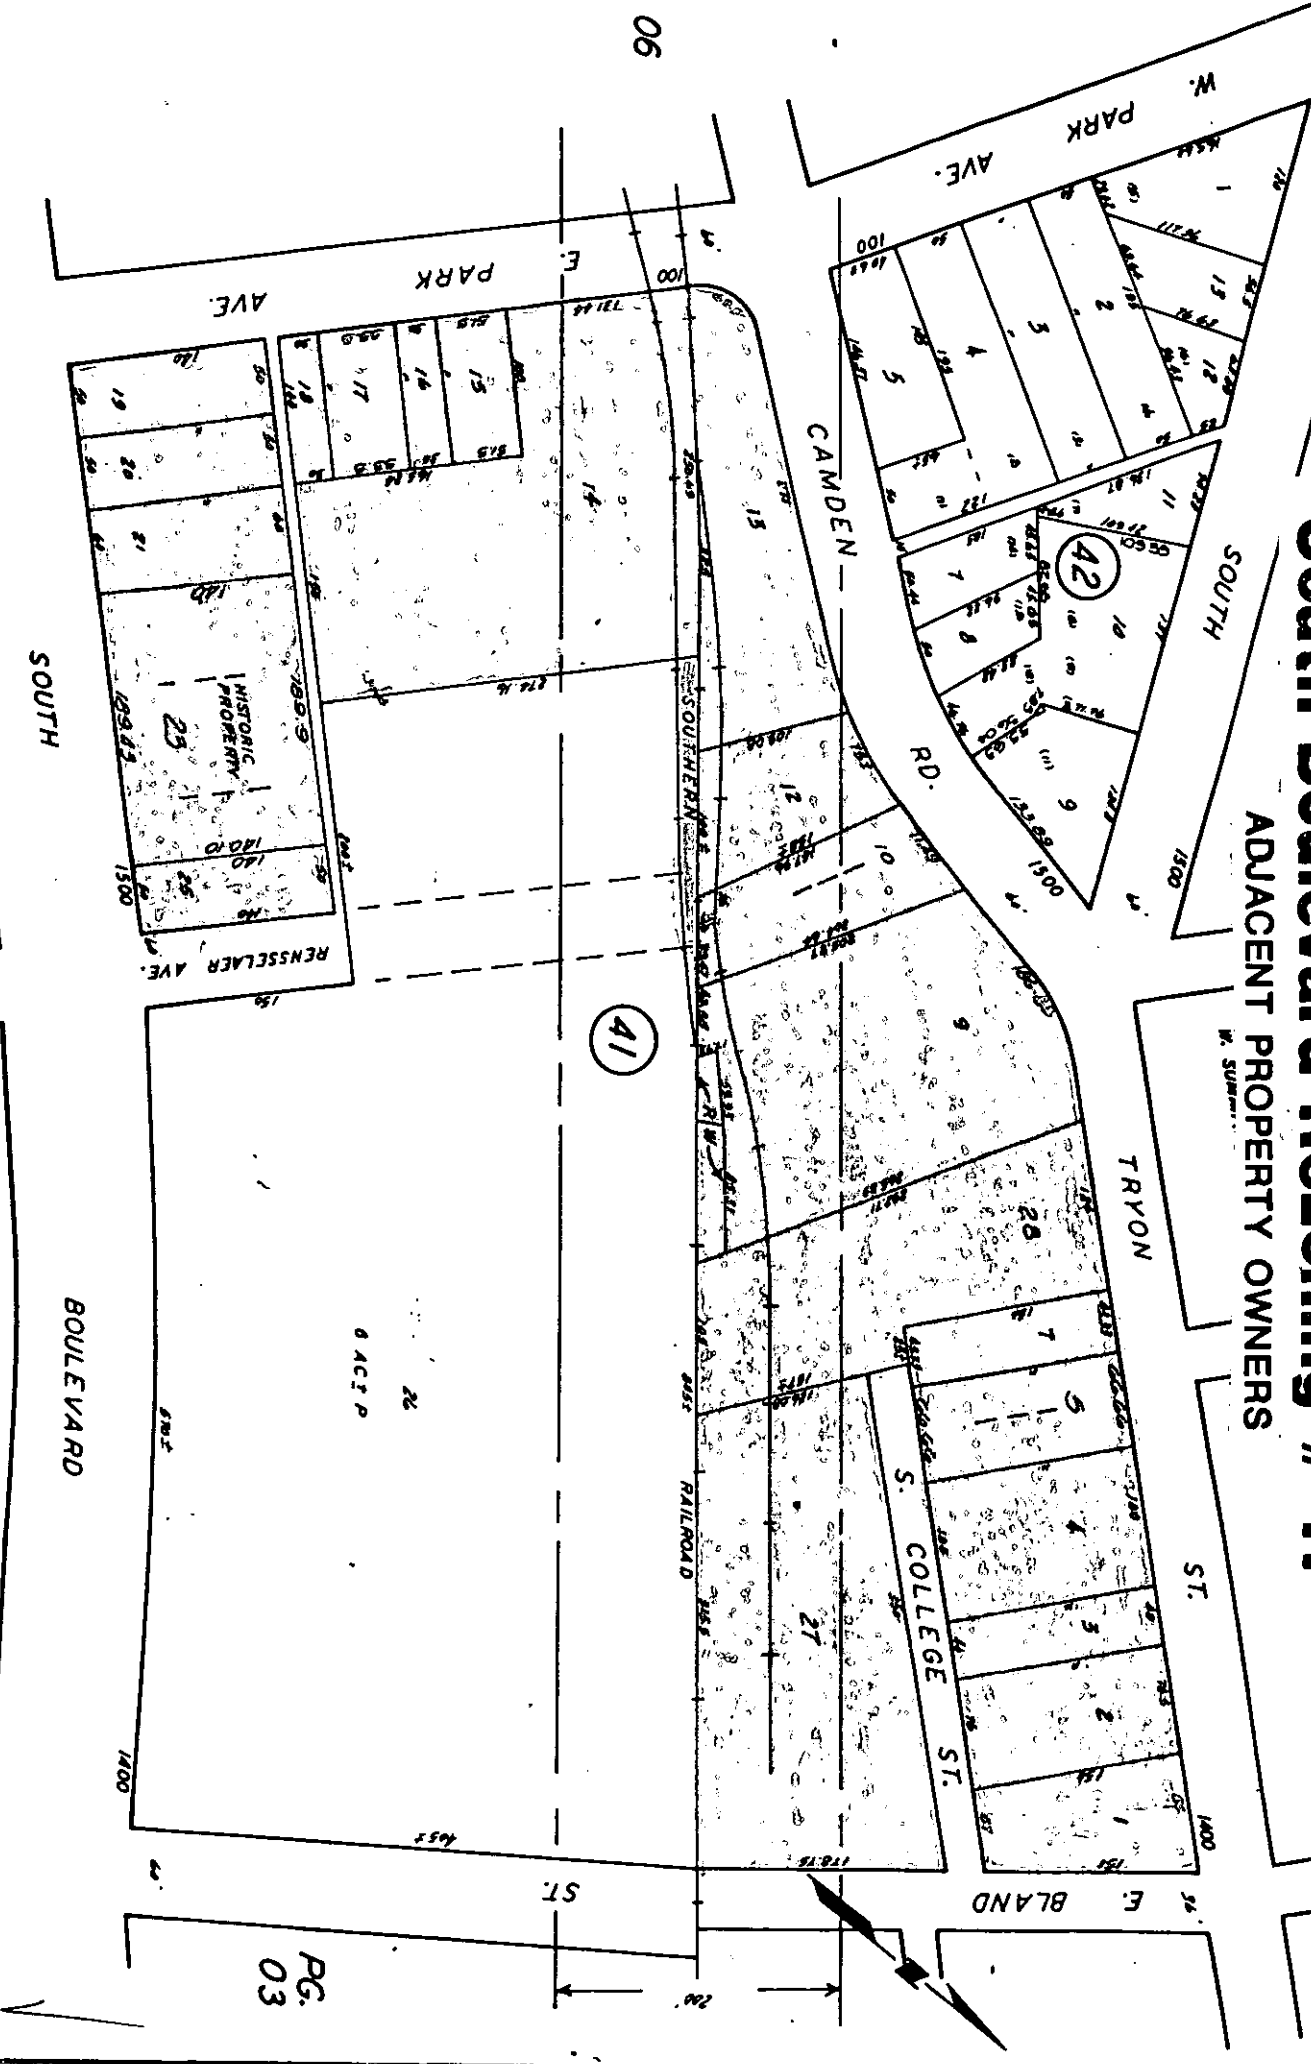

06

SOUTH

BOULEVARD

PG. 07

PG. 02

TAX LINE MAP	BOOK 123	PAGE 04
MECKLENBURG COUNTY	NORTH CAROLINA	
REVISED JUN 23 1989	SCALE	1" = 100'

PG. 03

Unit

- 1 16-147
- 2 16-148
- 3 16-149
- 4 16-150
- 5 16-151
- 6 16-152
- 7 16-153
- 8 16-154
- 9 16-155
- 10 16-156
- 11 16-157
- 12 16-158
- 13 16-159
- 14 16-160
- 15 16-161
- 16 16-162
- 17 16-163
- 18 16-164
- 19 16-165
- 20 16-166
- 21 16-167
- 22 16-168
- 23 16-169
- 24 16-170
- 25 16-171
- 26 16-172
- 27 16-173
- 28 16-174
- 29 16-175
- 30 16-176
- 31 16-177
- 32 16-178
- 33 16-179

# South Boulevard Rezoning # 11


ADJACENT PROPERTY OWNERS

PG. 02

PG. 06

PG. 08

BK. 121

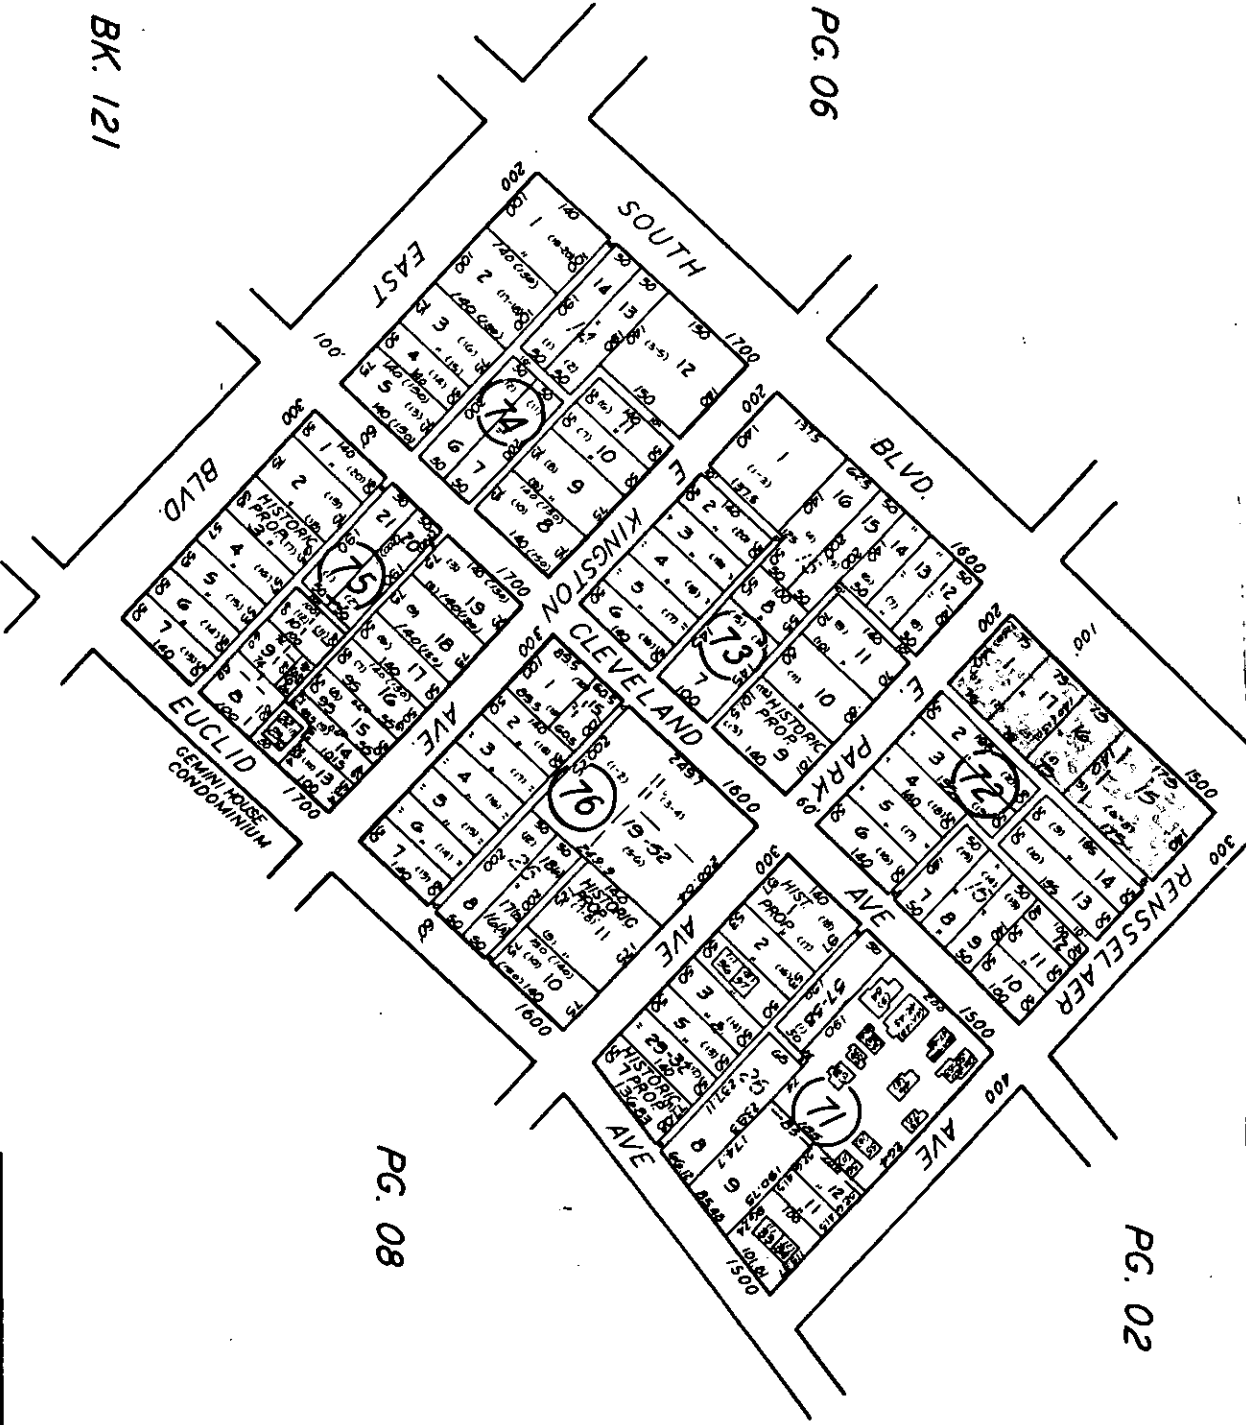


PARK AVENUE CONDOMINIUMS  
 123-071-29 UNIT 1  
 123-071-30 UNIT 2  
 123-071-31 UNIT 3  
 123-071-32 UNIT 4

TAX LINE MAP	BOOK 123	PAGE 07
MECKLENBURG COUNTY, NORTH CAROLINA	1985	
REVISED NOV 1	SCALE	1" = 200'

# South Boulevard Rezoning # 11

REZONE FROM I-2 TO B-1

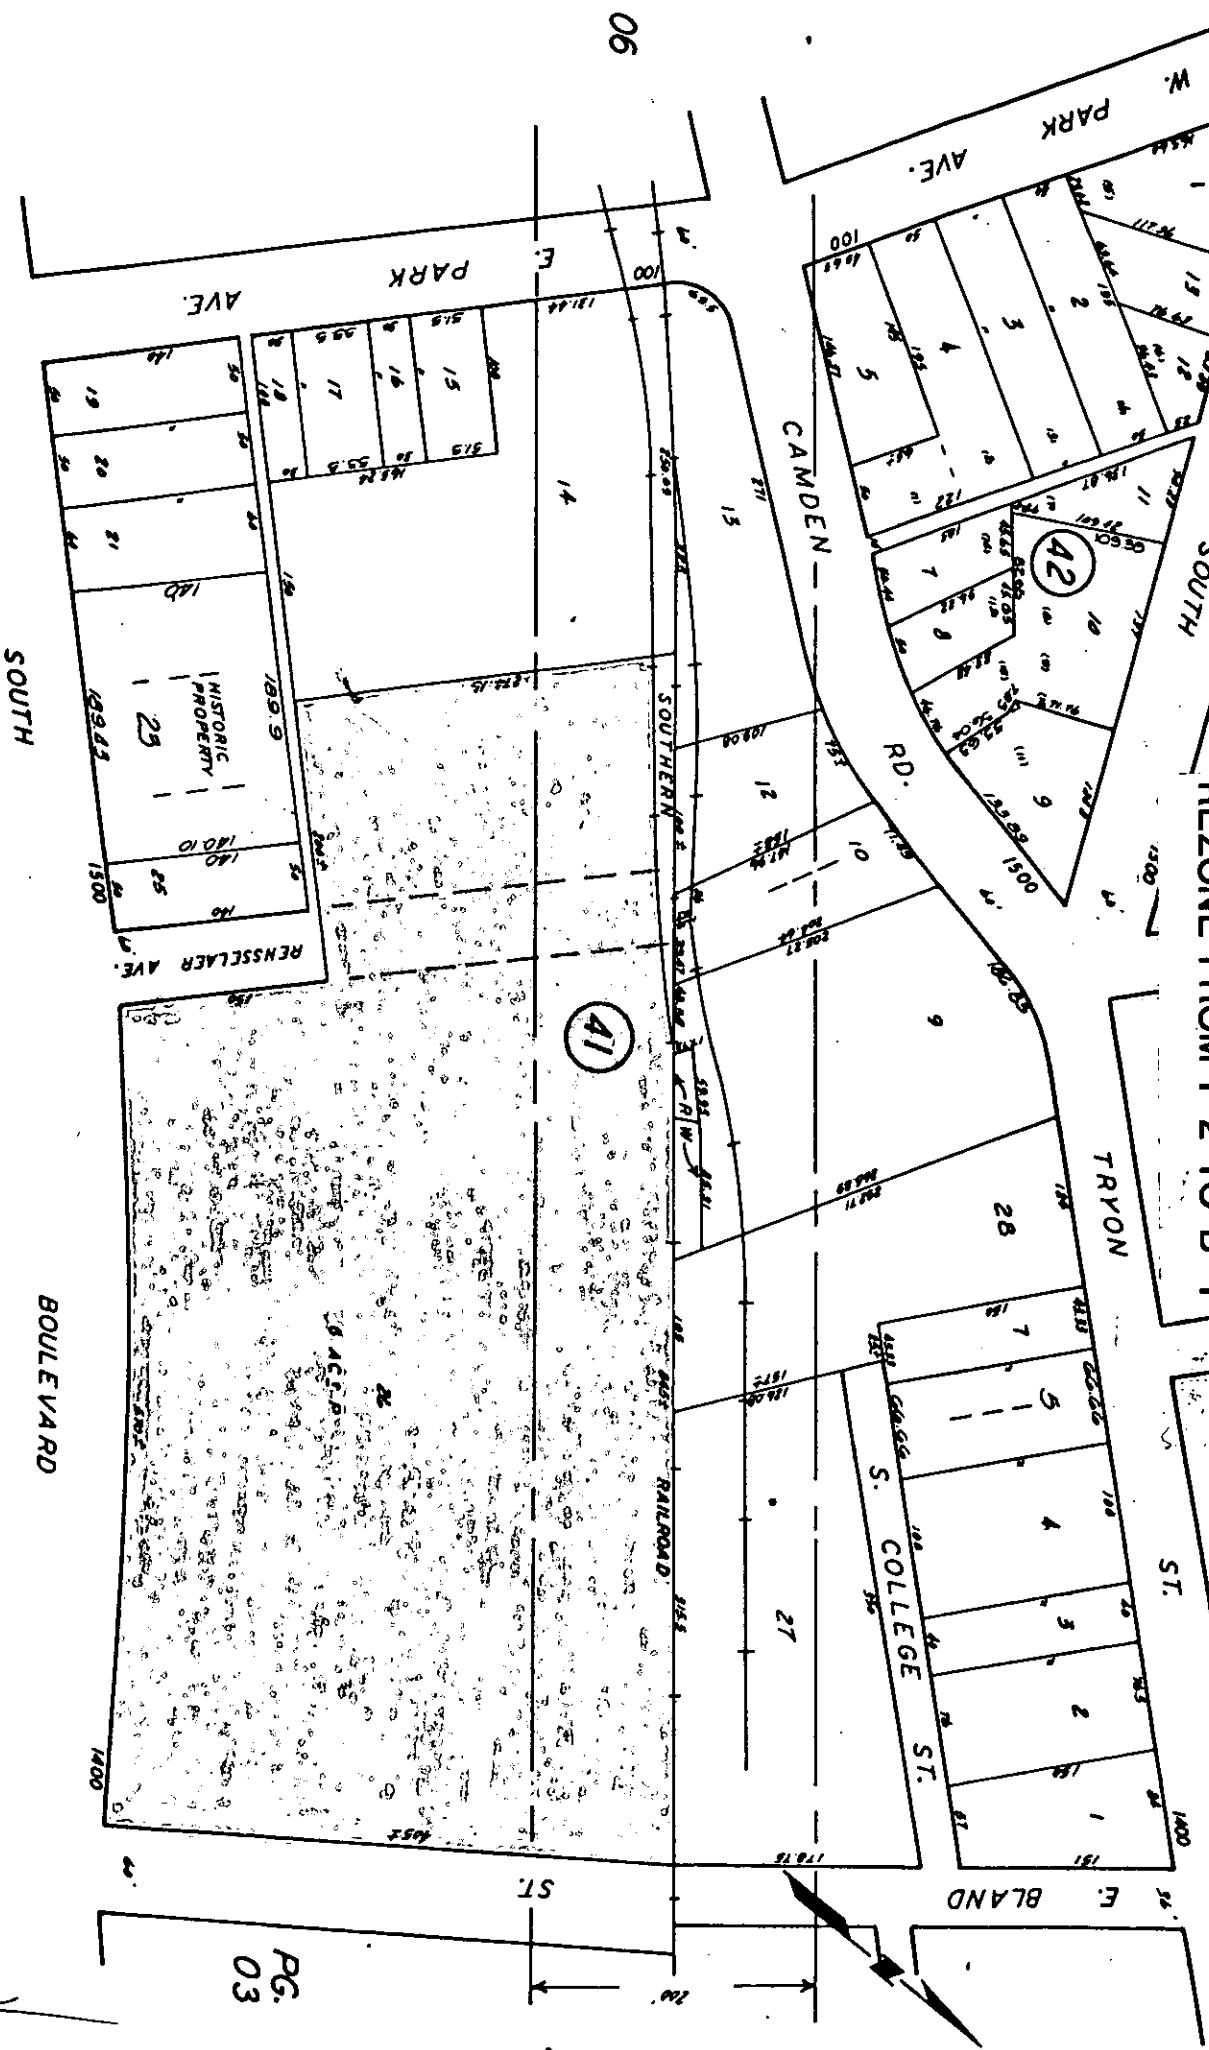

06

PG. 07

PG. 02

TAX LINE MAP	BOOK 123	PAGE 04
MECKLENBURG COUNTY, NORTH CAROLINA		
REVISED JUN 23 1989	SCALE	1" = 100'

PG. 03