



* 0 0 B R E A K 0 0 *



**ADVANCED
IMAGING
SYSTEMS**

An Information
Management Company

www.aisimc.com

City of Charlotte – Planning Dept. Scanning Rezoning Files

Petition # _____


Document type:

- Applications
- Correspondence
- Department Comments
- Land Use Consistency
 - Mail Info
 - Mapping
 - Other
- Site Plans



* 0 0 B R E A K 0 0 *

ADJACENT PROPERTY OWNERS

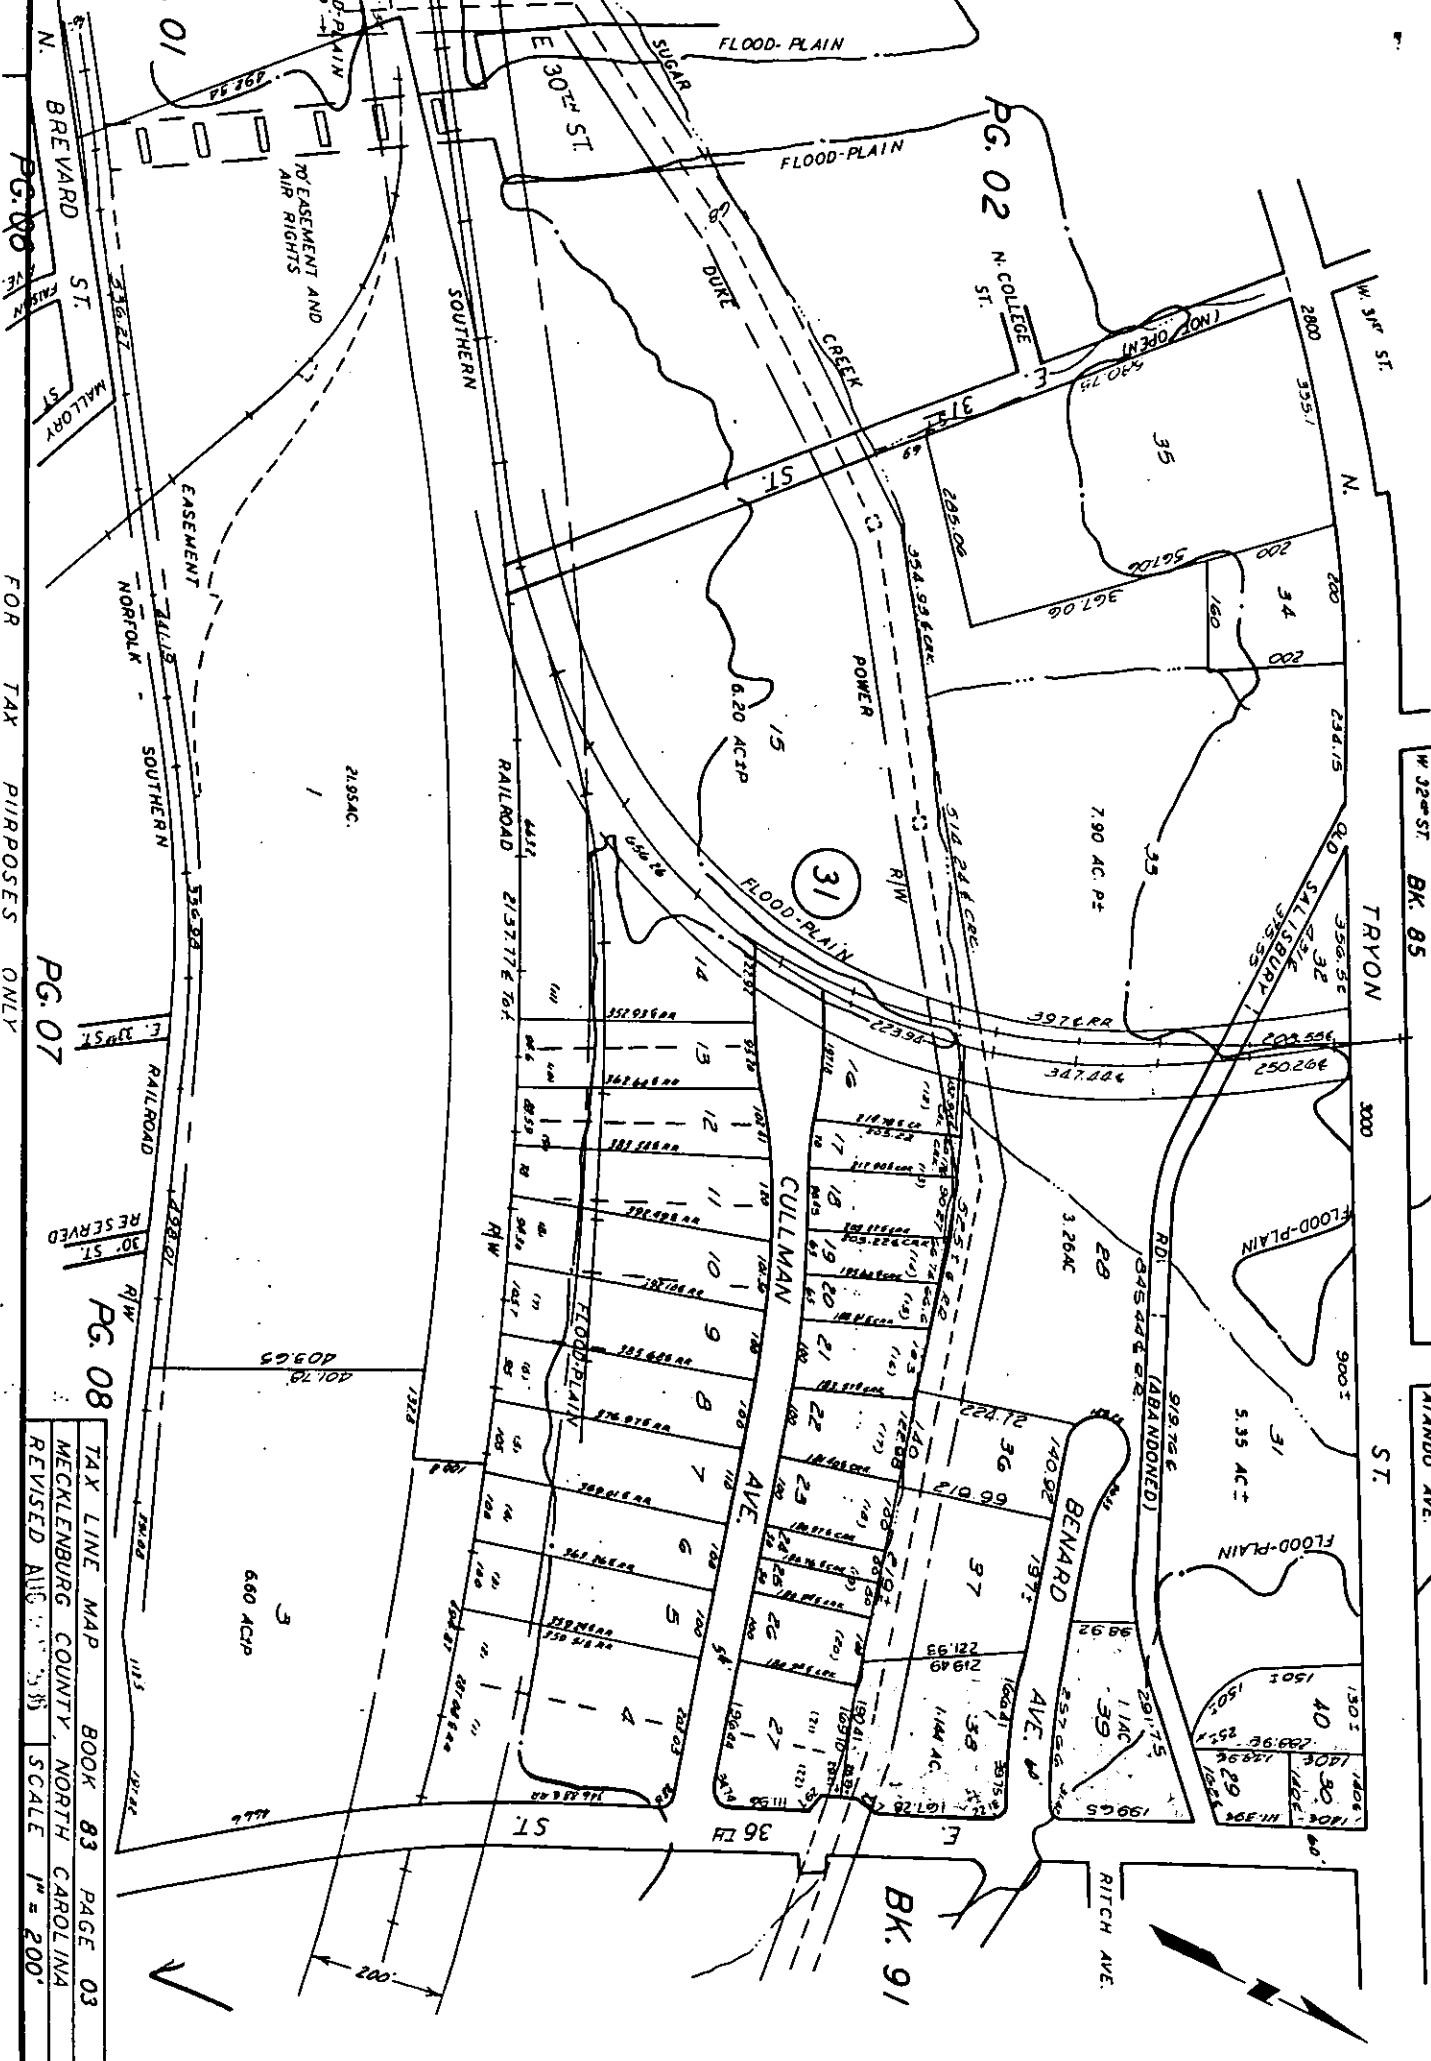

FOR TAX PURPOSES ONLY

PG. 01

BREVARD ST. MALLORY ST.

EASEMENT TO EASEMENT AND AIR RIGHTS

SOUTHERN RAILROAD

PG. 02 N. COLLEGE ST.

W 31st ST.

W 32nd ST. BK. 85

TRYON ST.

ATLANDO AVE.

ST.

PG. 07

RAILROAD

PG. 08

RESERVED

RAILROAD

PG. 03

TAX LINE MAP


BOOK 83

PAGE 03

MECKLENBURG COUNTY, NORTH CAROLINA


REVISED AUG. 1985

SCALE 1" = 200'

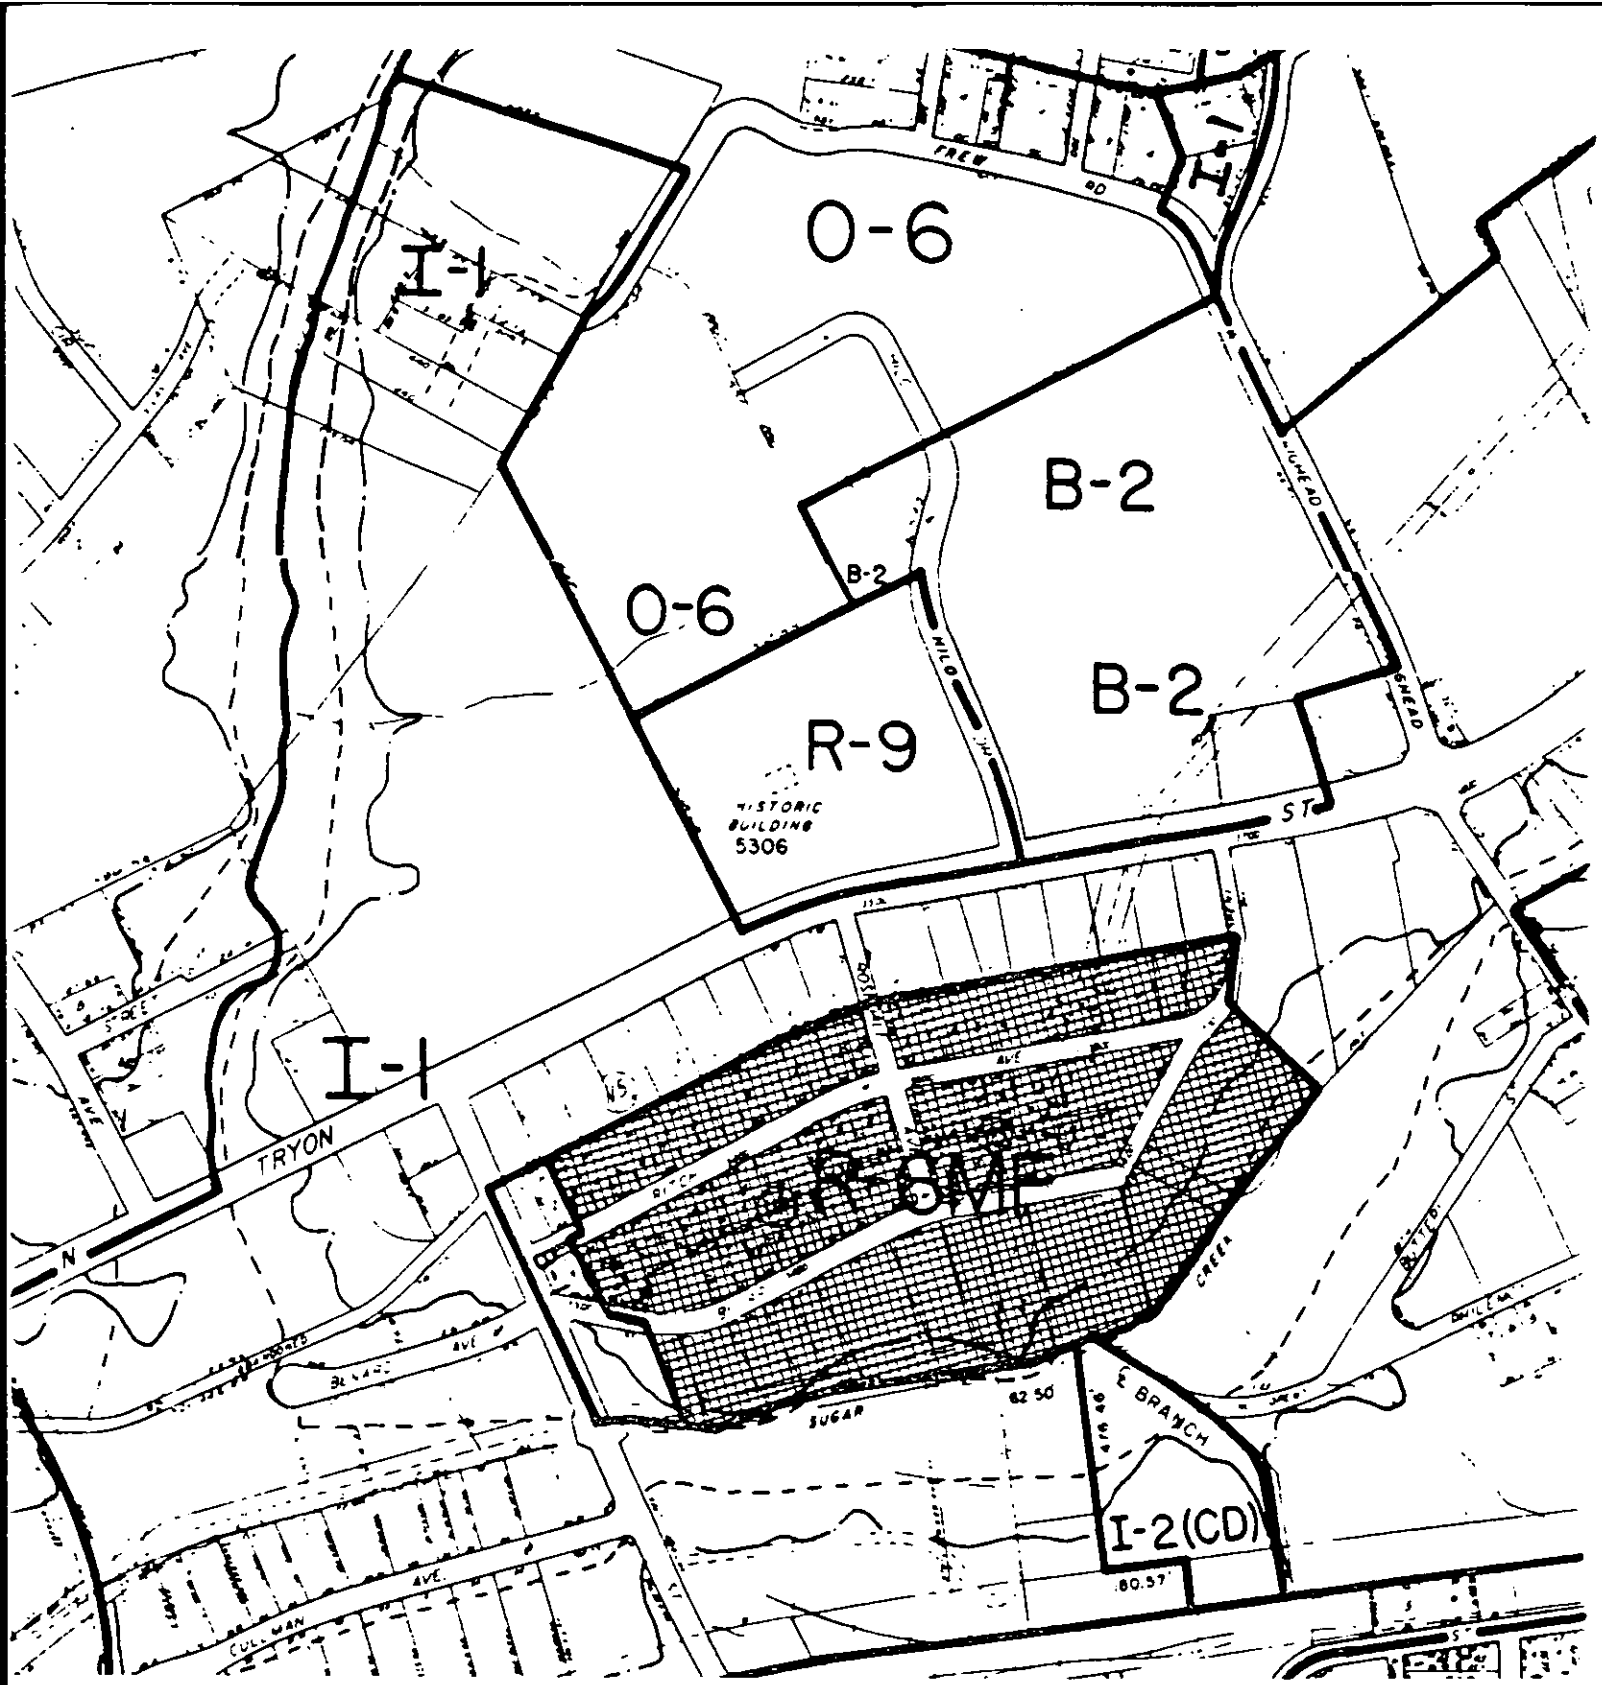

90-61, CMPC #89

North Tryon Corridor Study Rezoning

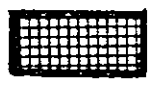

R-6MF TO R-6

APPROVED BY CITY COUNCIL

DATE September 17, 1990

PETITION #4