



* 0 0 B R E A K 0 0 *



**ADVANCED
IMAGING
SYSTEMS**

www.aisimc.com

An Information
Management Company

City of Charlotte – Planning Dept. Scanning Rezoning Files

Petition # _____

Document type:

- Applications
- Correspondence
- Department Comments
- Land Use Consistency
 - Mail Info
 - Mapping
 - Other
- Site Plans



* 0 0 B R E A K 0 0 *

D(CD)

B-D(CD)

R-4

B-1(CD)

O-15
(CD)

R-17MF

rezone R-17MF
to R-4

O-15
(CD)


21.76 AC

R-17MF


20

CITY
NATIONS FORD RD
RAMBLEWOOD AREA

22-9

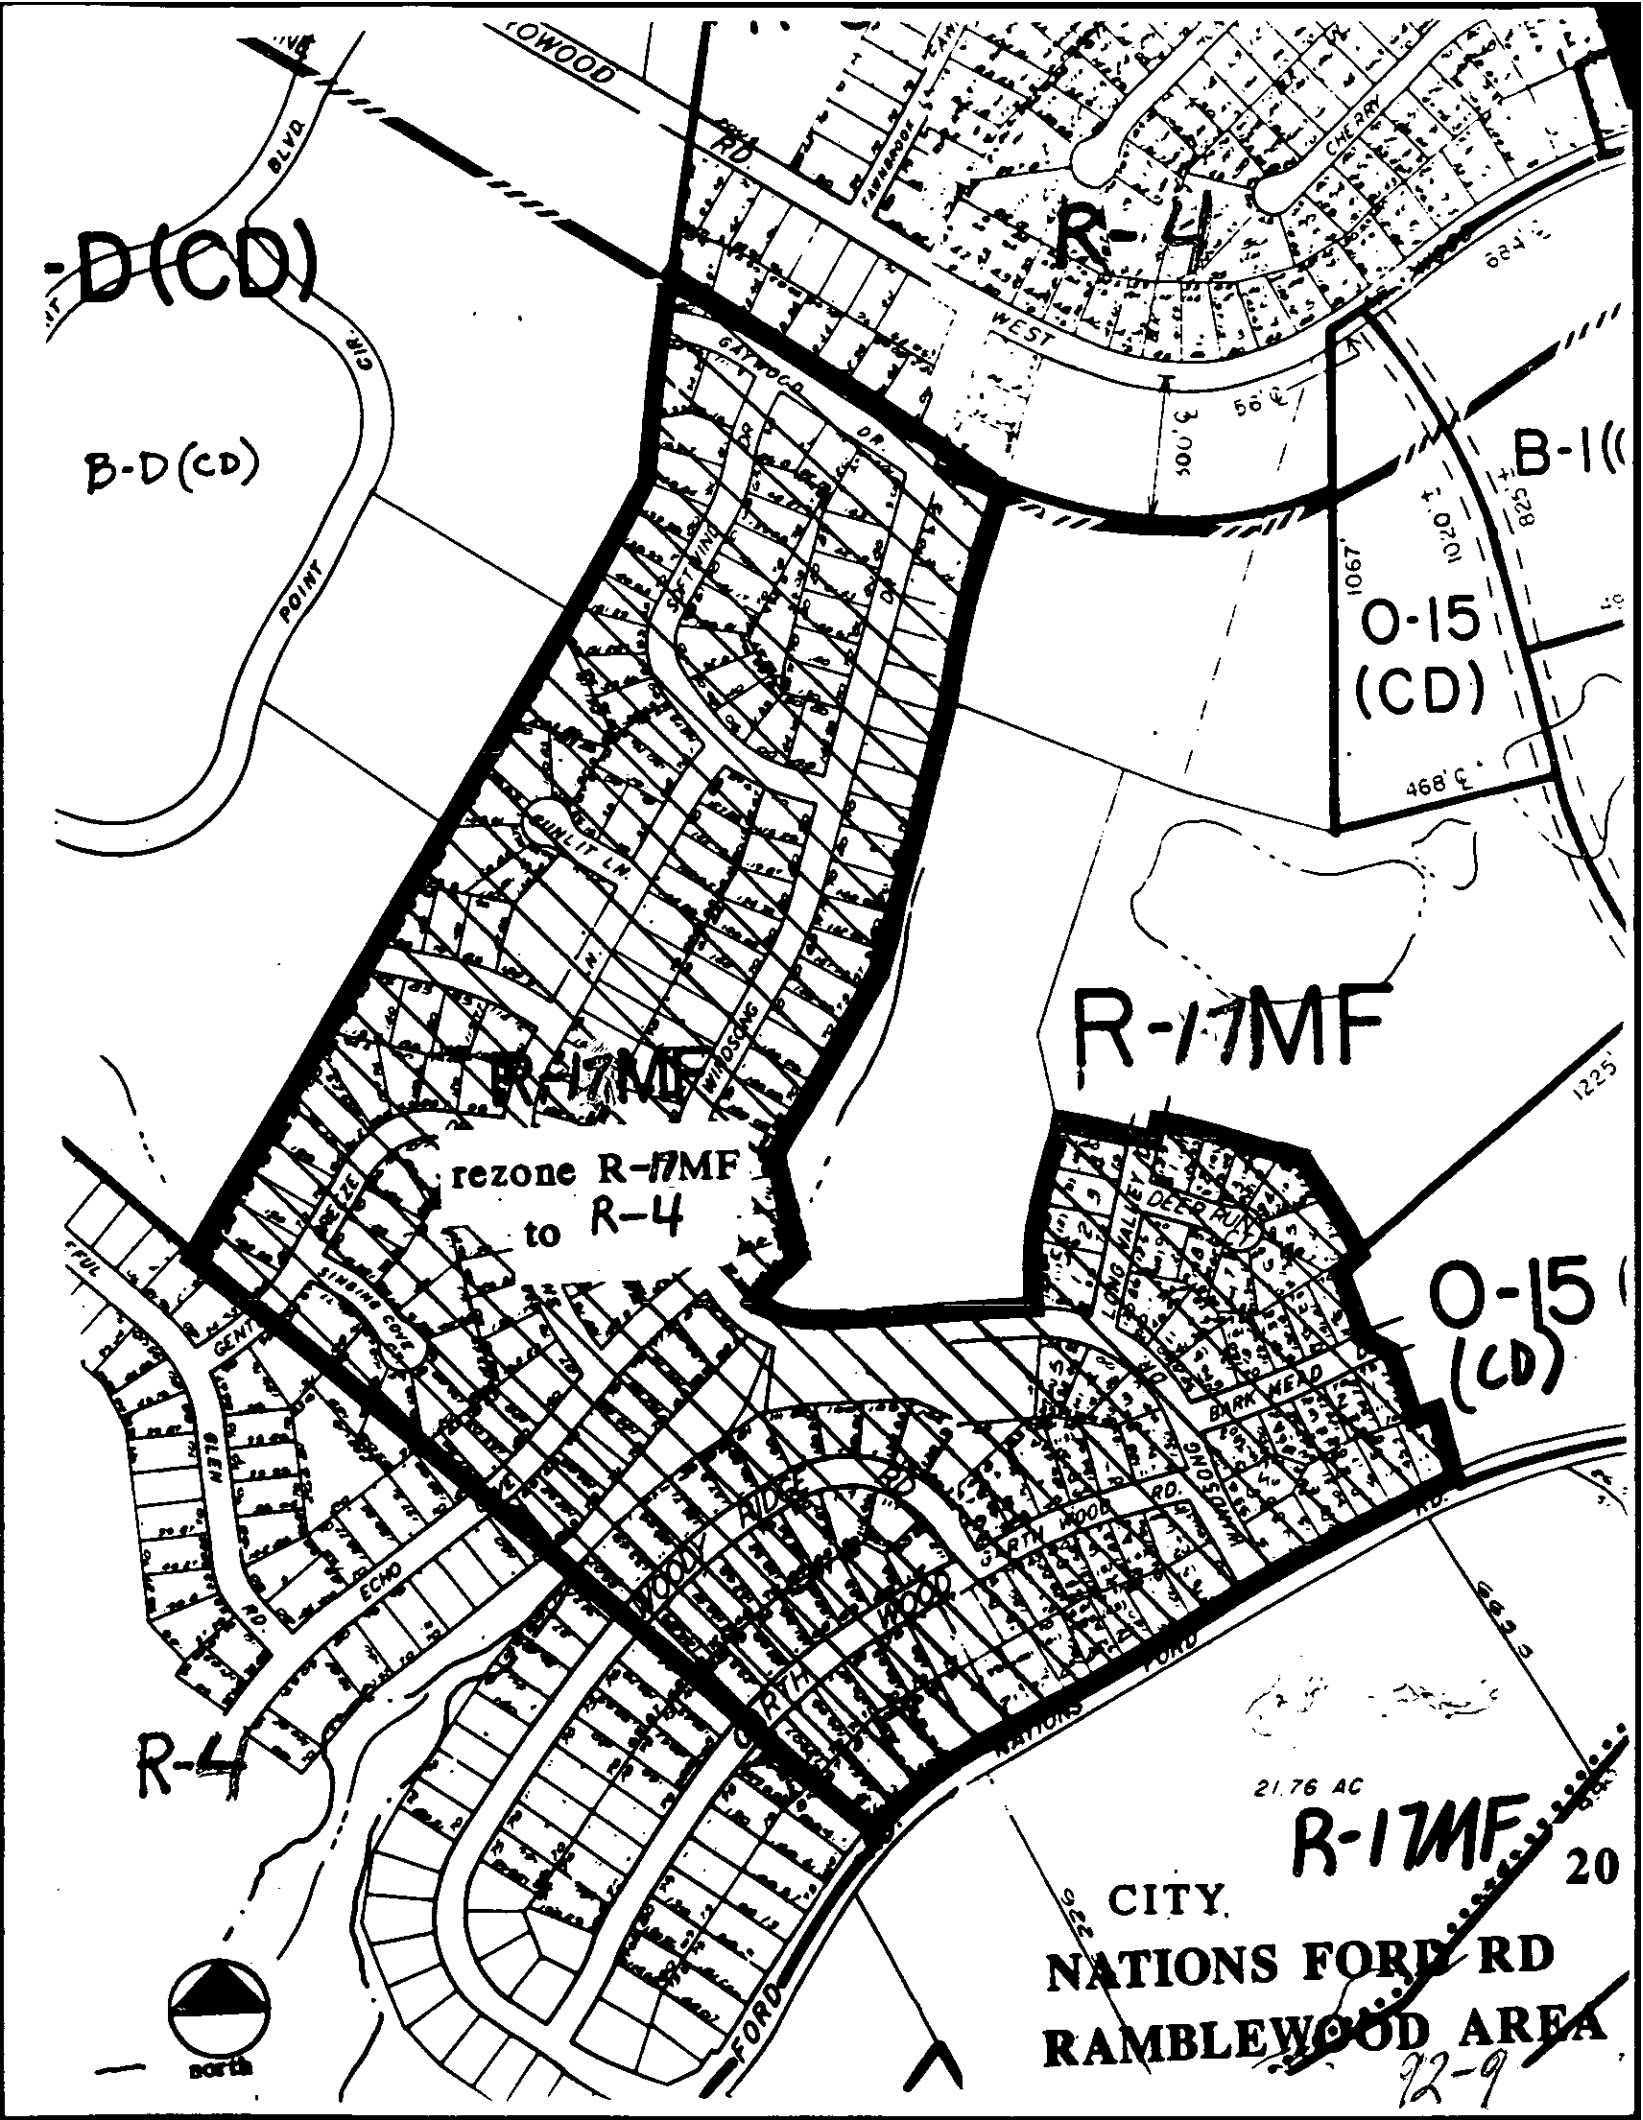

Propert Owners

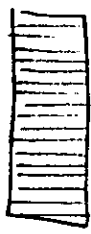


Assessors Properties



1

203-18

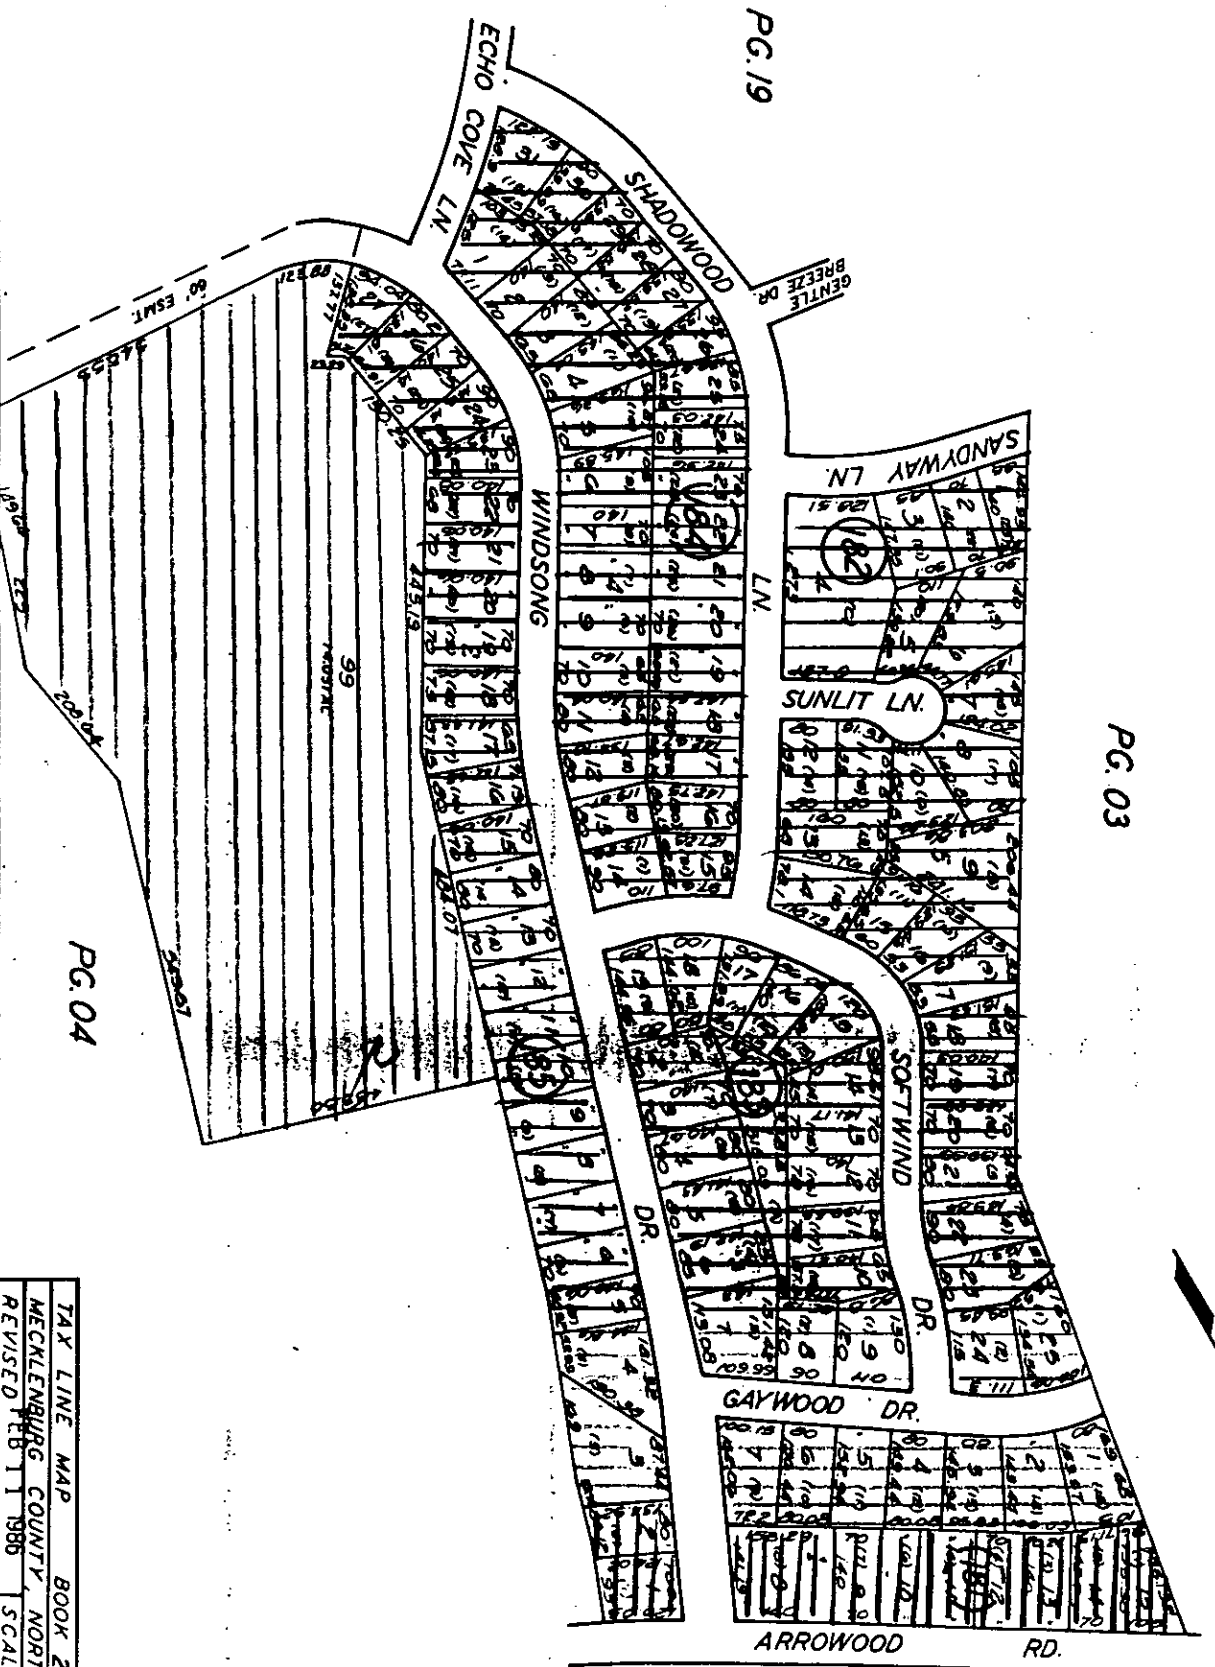

PG.19


PG.03

PG.04

BK.167

TAX LINE MAP BOOK 203 PAGE 18
 MECKLENBURG COUNTY, NORTH CAROLINA
 REVISED FEB 11 1988 SCALE 1"=200'


Property Owners

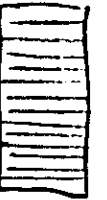

Adjacent Properties




203-19

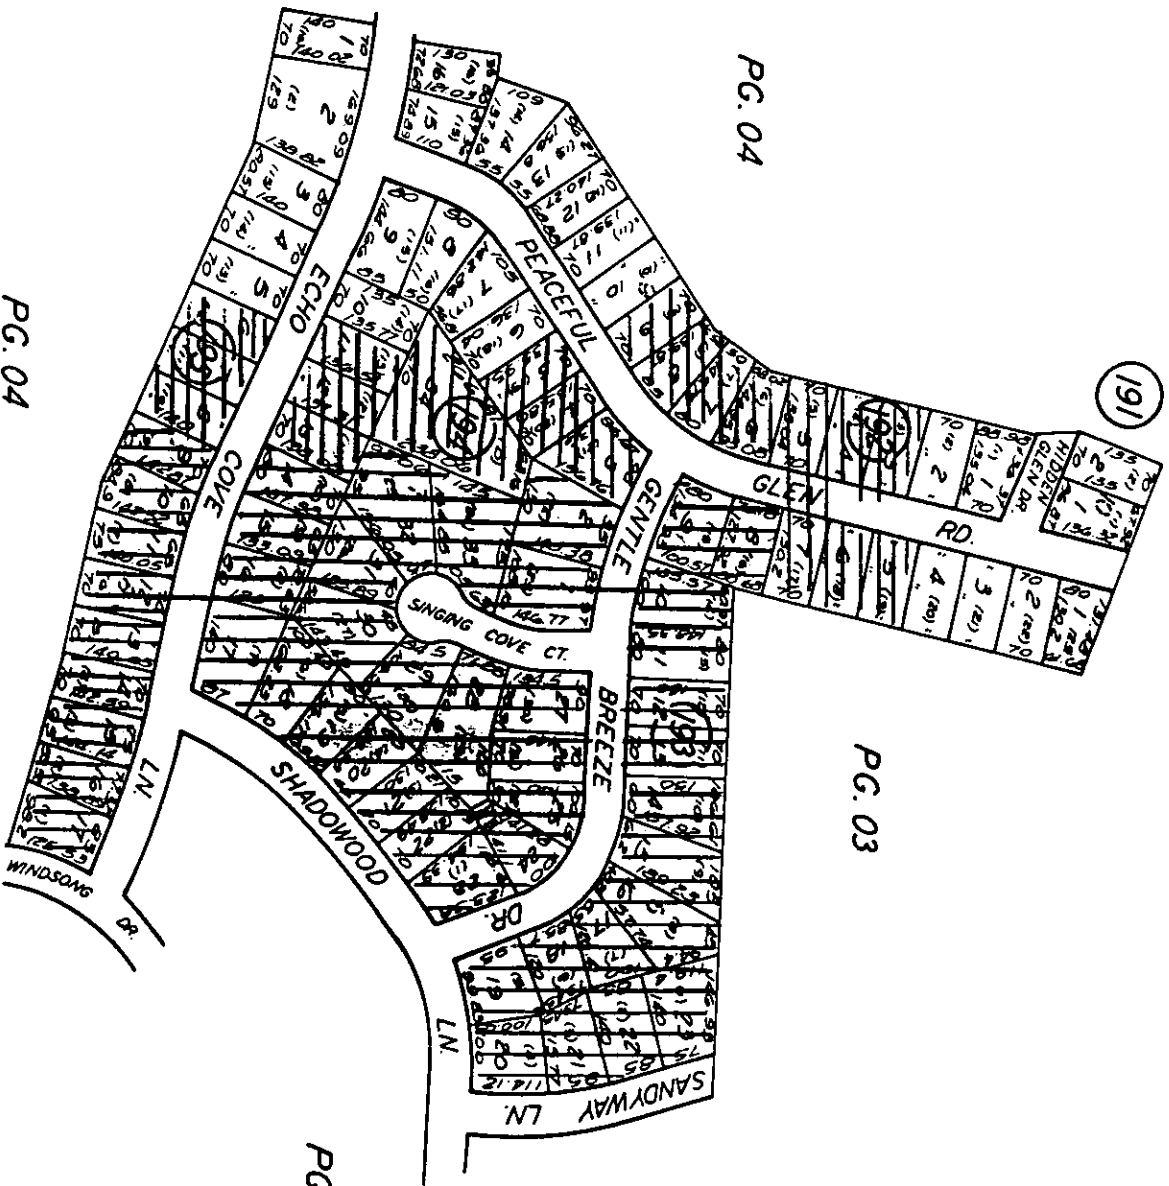

TAX LINE MAP BOOK 203 PAGE 19
 WICKLIFF COUNTY NORTH

SEP 10 1984

ADJACENT PROPERTIES

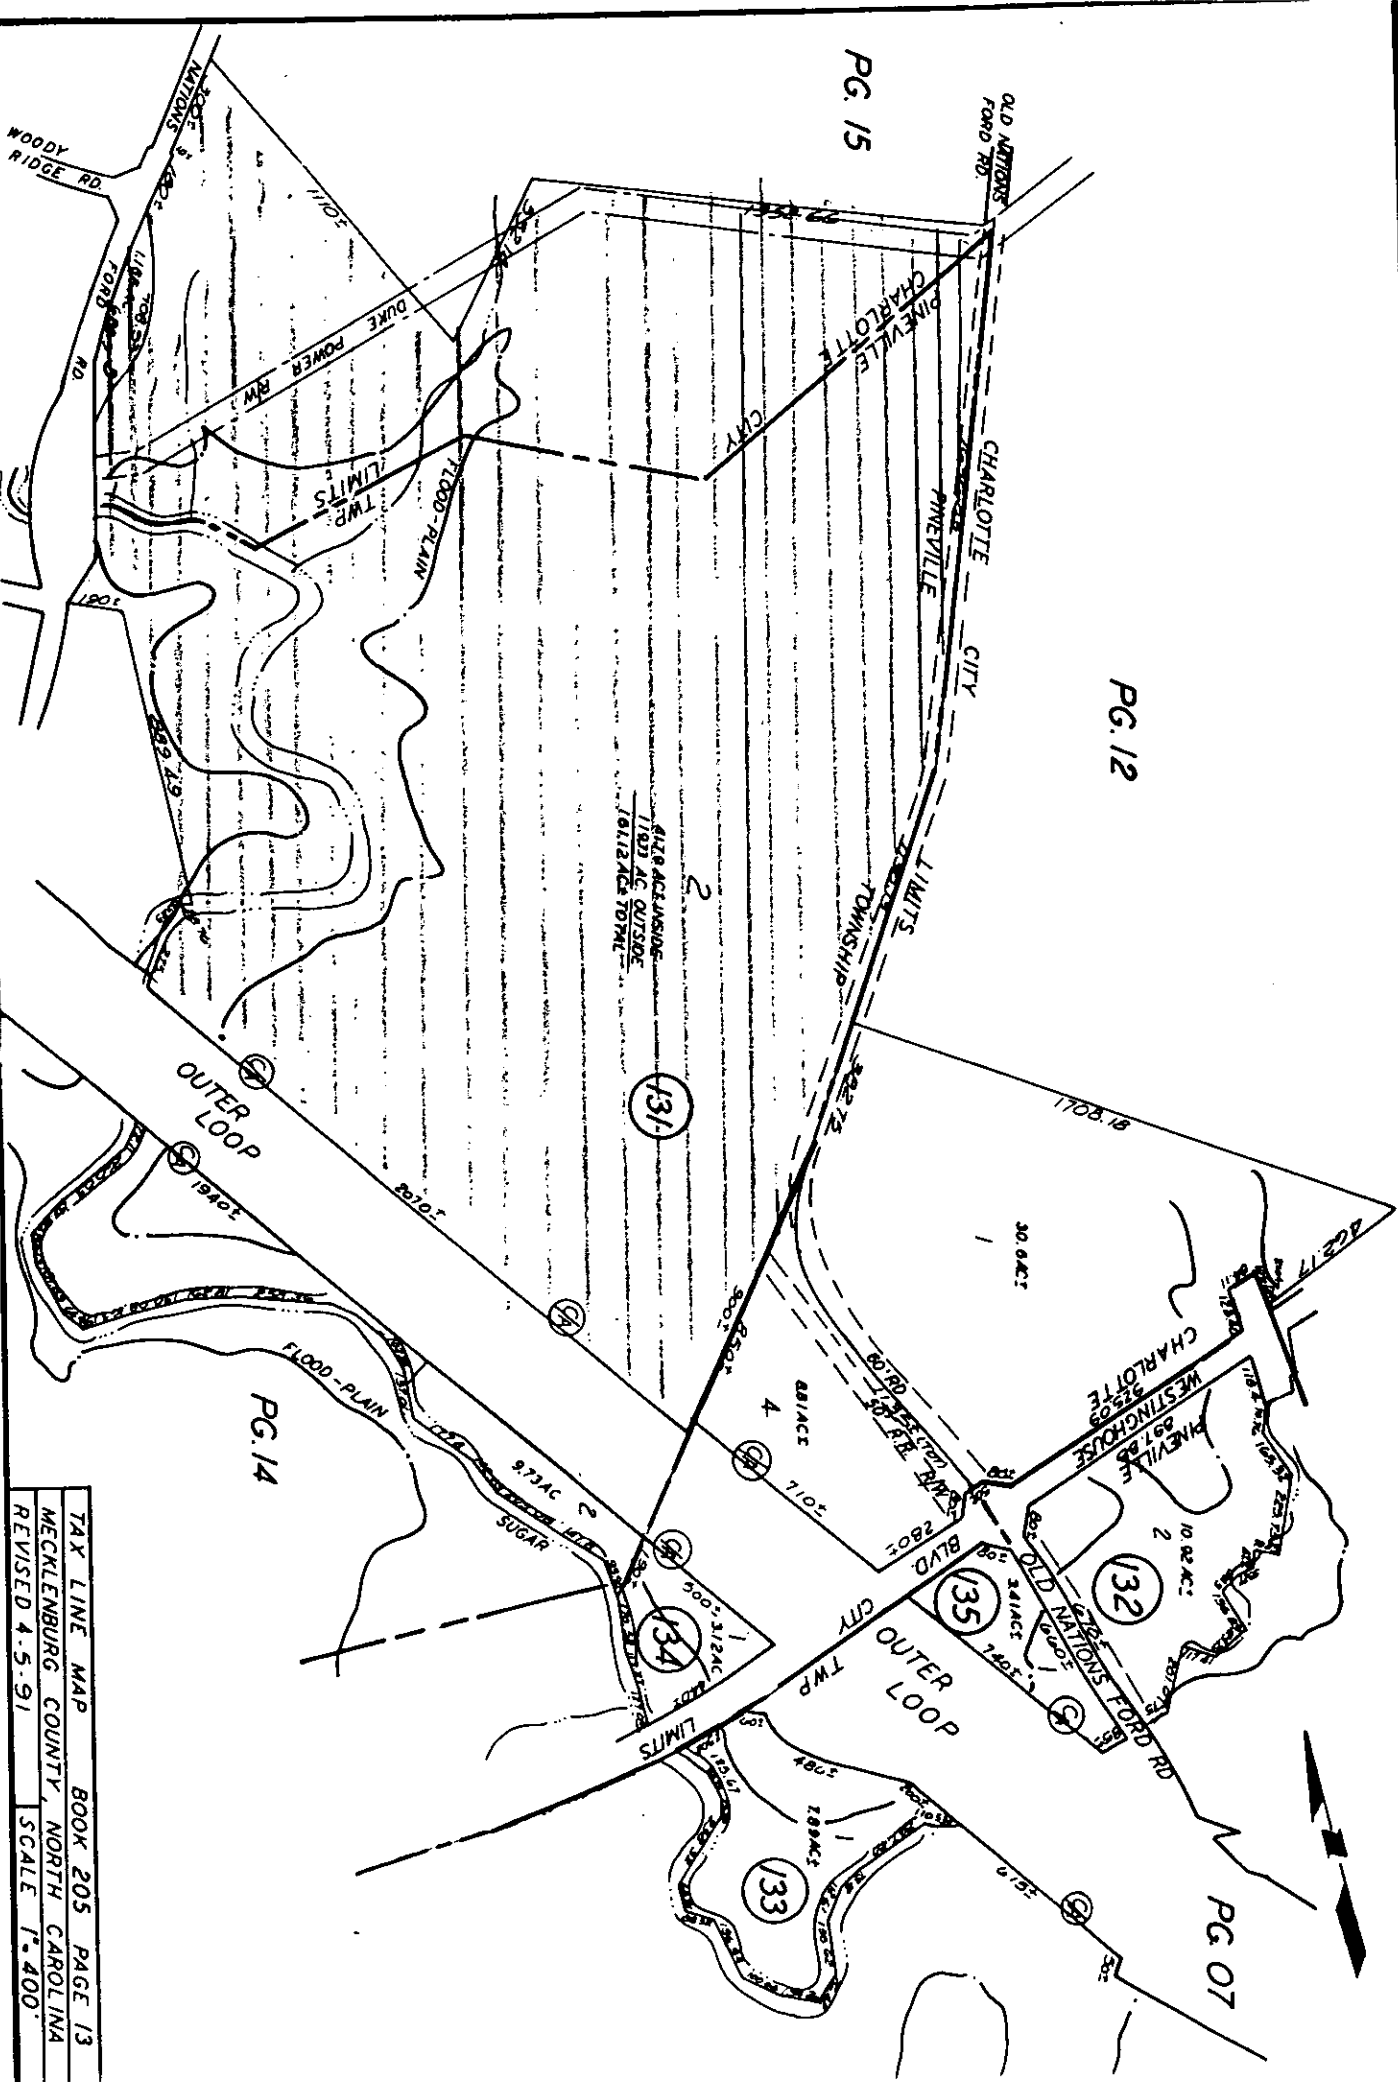

TAX LINE MAP BOOK 205 PAGE 13
 MECKLENBURG COUNTY, NORTH CAROLINA
 REVISED 4-5-91 SCALE 1"=400'

ADJACENT PARCELS




PG. 17

BK. 203

PG. 13

PG. 12

PG. 16

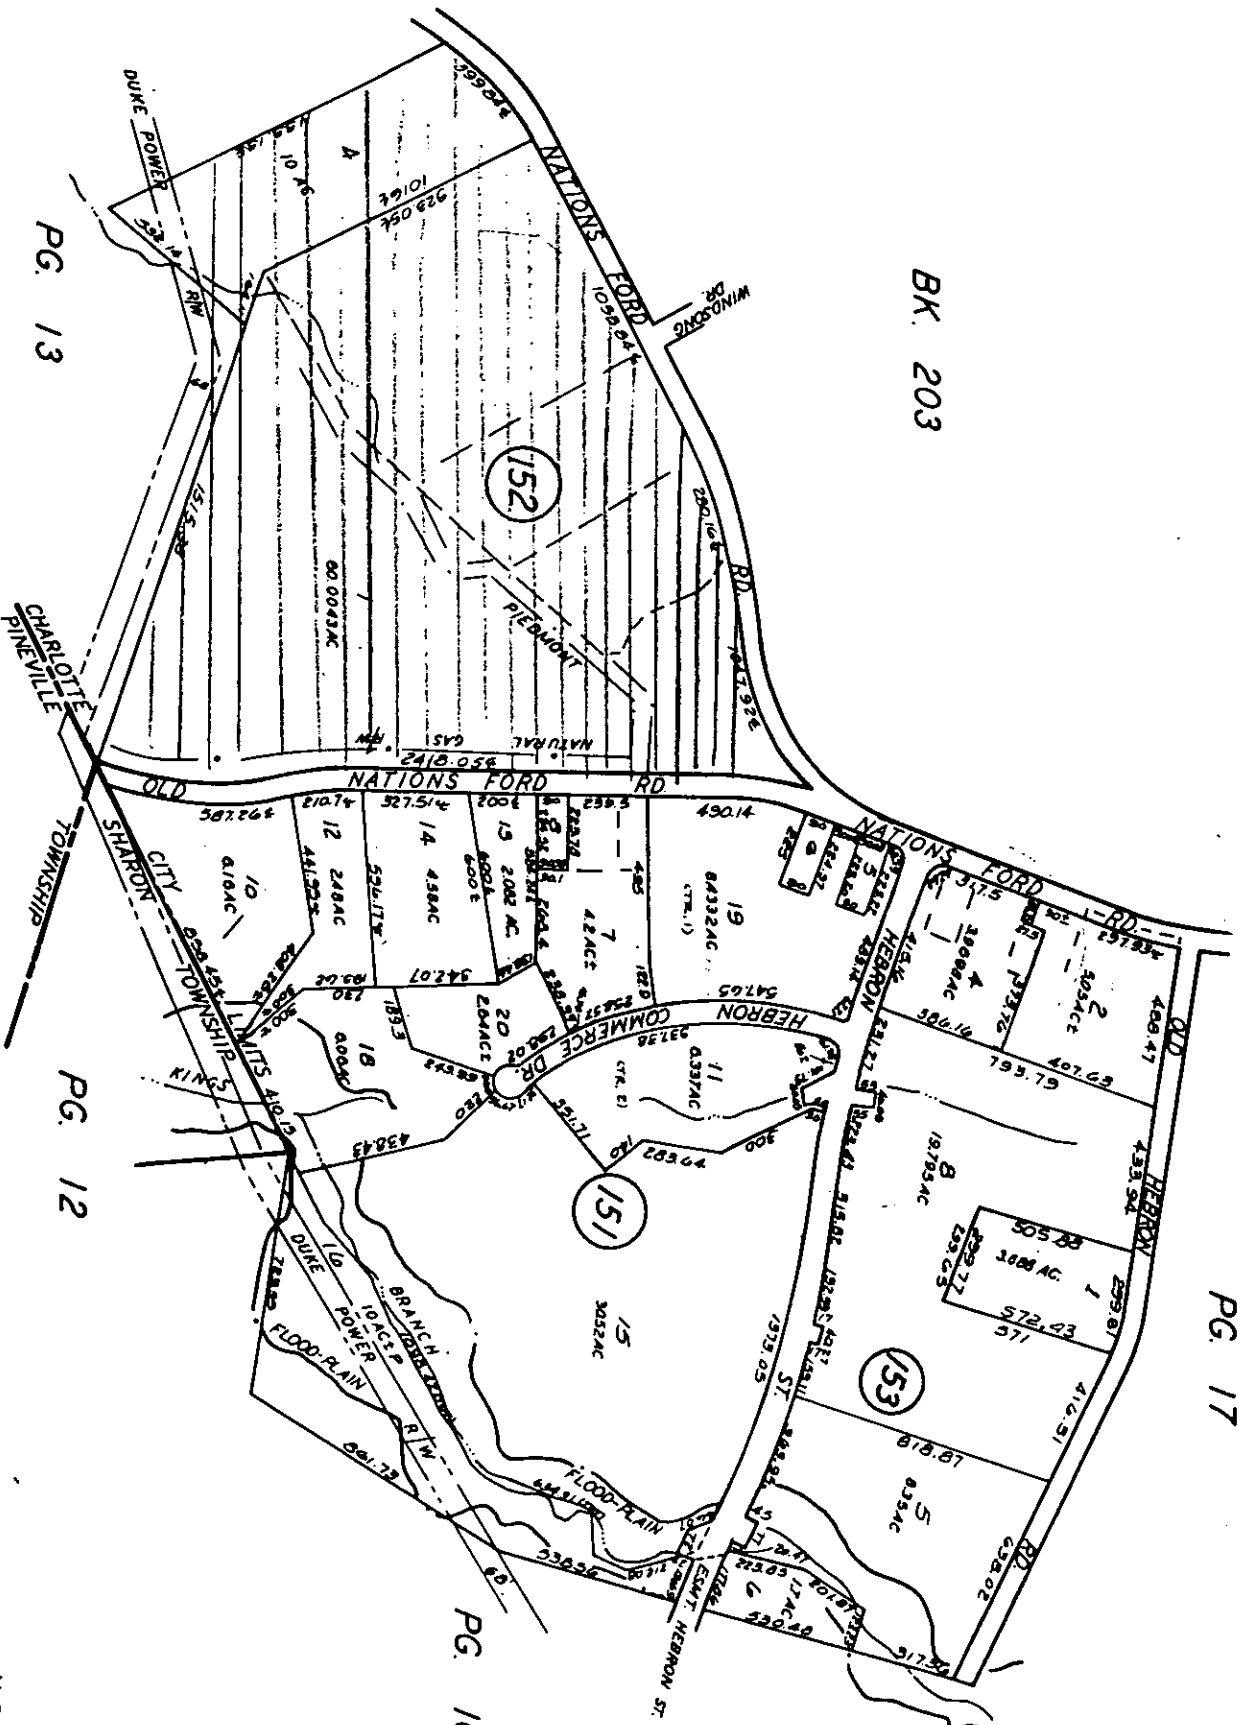

TAX LINE MAP BOOK 205 PAGE 15
 MECKLENBURG COUNTY, NORTH CAROLINA
 REVISED 01-29-91 SCALE 1" = 400'

MAR 22 1991