



\* 0 0 B R E A K 0 0 \*



**ADVANCED  
IMAGING  
SYSTEMS**

www.aisimc.com

An Information  
Management Company

# City of Charlotte – Planning Dept. Scanning Rezoning Files

Petition # \_\_\_\_\_

## Document type:

- Applications
- Correspondence
- Department Comments
- Land Use Consistency
  - Mail Info
  - Mapping
  - Other
- Site Plans



\* 0 0 B R E A K 0 0 \*


**Petition #:** 93-23(c)

**Petitioner:** Ruddco, Inc. **Hearing Date:** September 13, 1993

**Zoning Classification (Existing):** R-3

**Zoning Classification (Requested):** B-1(CD)

**Location:** Approximately 11.97 acres located at the southeast corner of Landen Ford Drive and Tom Short Road (Proposed).

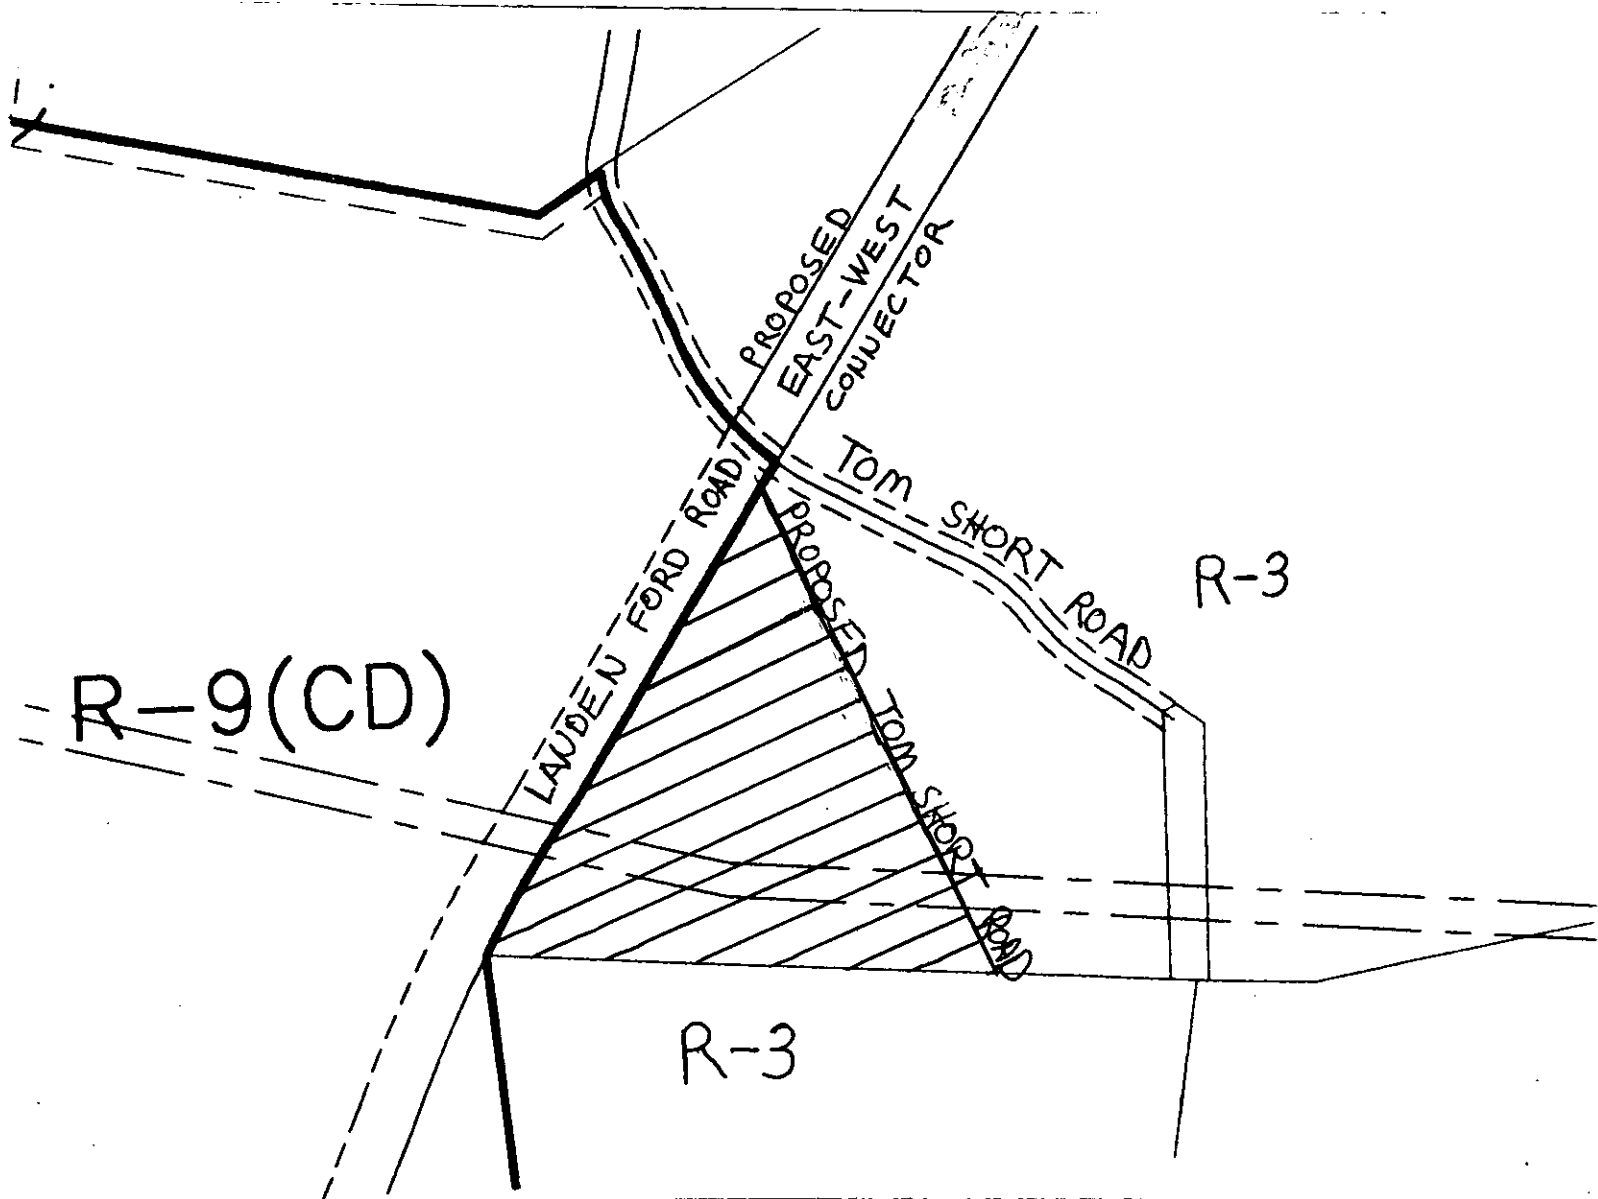

**Zoning Map #(s):** 181

**Scale:** 1" = 400'