



\* 0 0 B R E A K 0 0 \*



**ADVANCED  
IMAGING  
SYSTEMS**

An Information  
Management Company

[www.aisimc.com](http://www.aisimc.com)

# City of Charlotte – Planning Dept. Scanning Rezoning Files

Petition # \_\_\_\_\_

## Document type:

- Applications
- Correspondence
- Department Comments
- Land Use Consistency
  - Mail Info
  - Mapping
  - Other
- Site Plans



\* 0 0 B R E A K 0 0 \*

**Petition #:** 93-33(c)


**Petitioner:** CenterMark/Mount Holly-Huntersville Limited Partnership

**Hearing Date:** December 13, 1993

**Zoning Classification (Existing):** B-1 S.C.D.

**Zoning Classification (Requested):** R-12MF(CD), B-1(CD) and CC

**Location:** Approximately 55.6 acres located on the southwest corner of the intersection between NC Highway 16 and Mt. Holly-Huntersville Road.

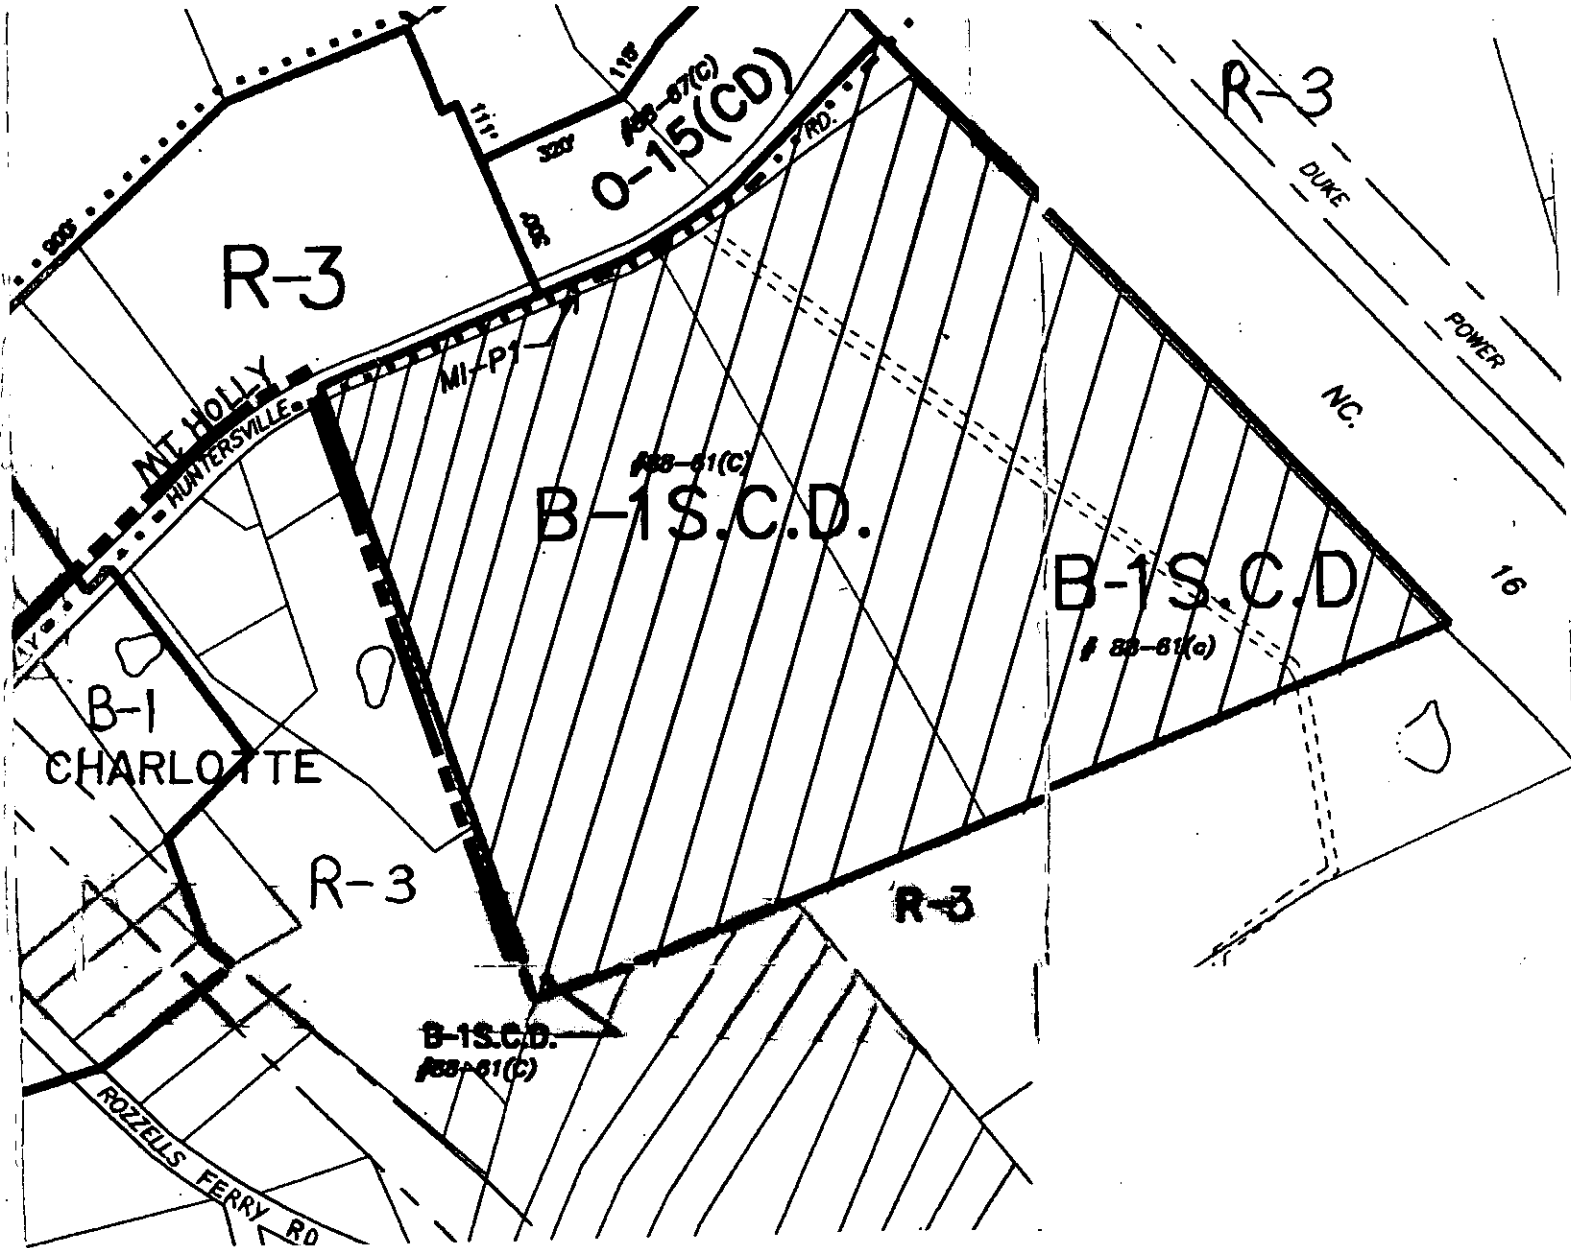

**Zoning Map #(s):** 48,49,63

**Scale:** 1" = 400'