



\* 0 0 B R E A K 0 0 \*



**ADVANCED  
IMAGING  
SYSTEMS**

www.aisimc.com

An Information  
Management Company

# City of Charlotte – Planning Dept. Scanning Rezoning Files

Petition # \_\_\_\_\_

## Document type:

- Applications
- Correspondence
- Department Comments
- Land Use Consistency
  - Mail Info
  - Mapping
  - Other
- Site Plans



\* 0 0 B R E A K 0 0 \*

Petition #: 93-114


Petitioner: Quail Corners Associates Limited Partnership, The Crosland Group, Inc.

Hearing Date: December 20, 1993

Zoning Classification (Existing): B-1 SCD

Zoning Classification (Requested): CC

Location: Approximately 14.7 acres located at the southwest corner of the intersection of Sharon Road West and Park Road.

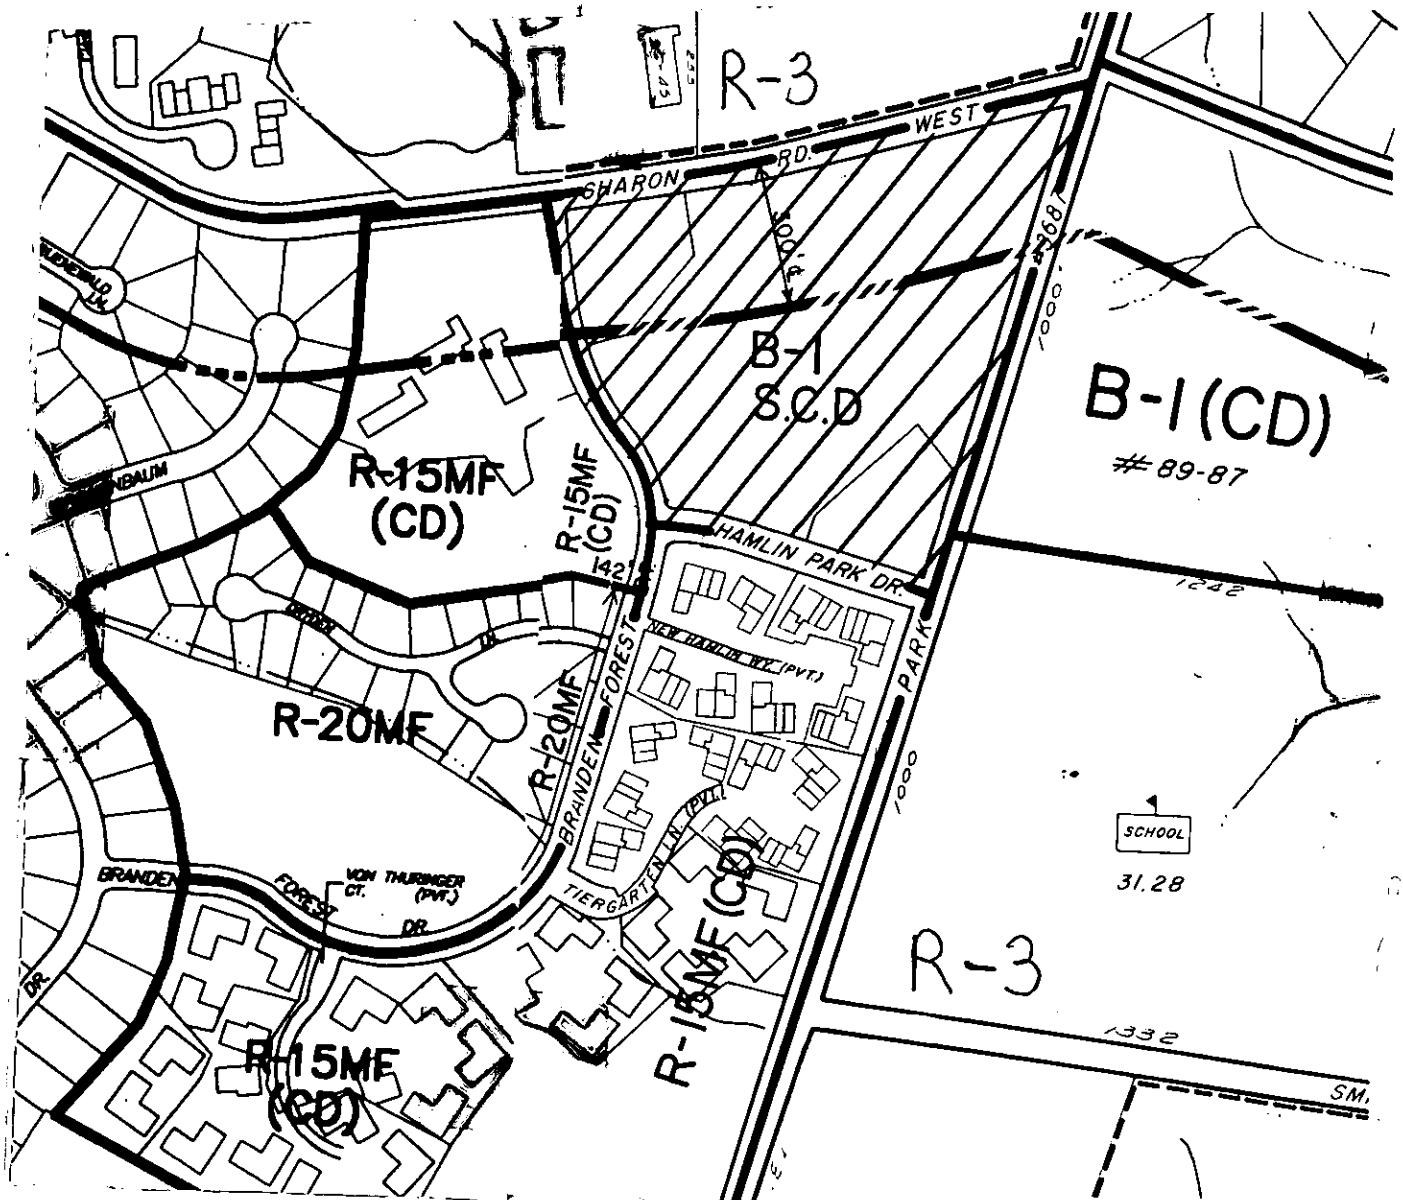

Zoning Map #(s): 158,157

Scale: 1" = 400'